

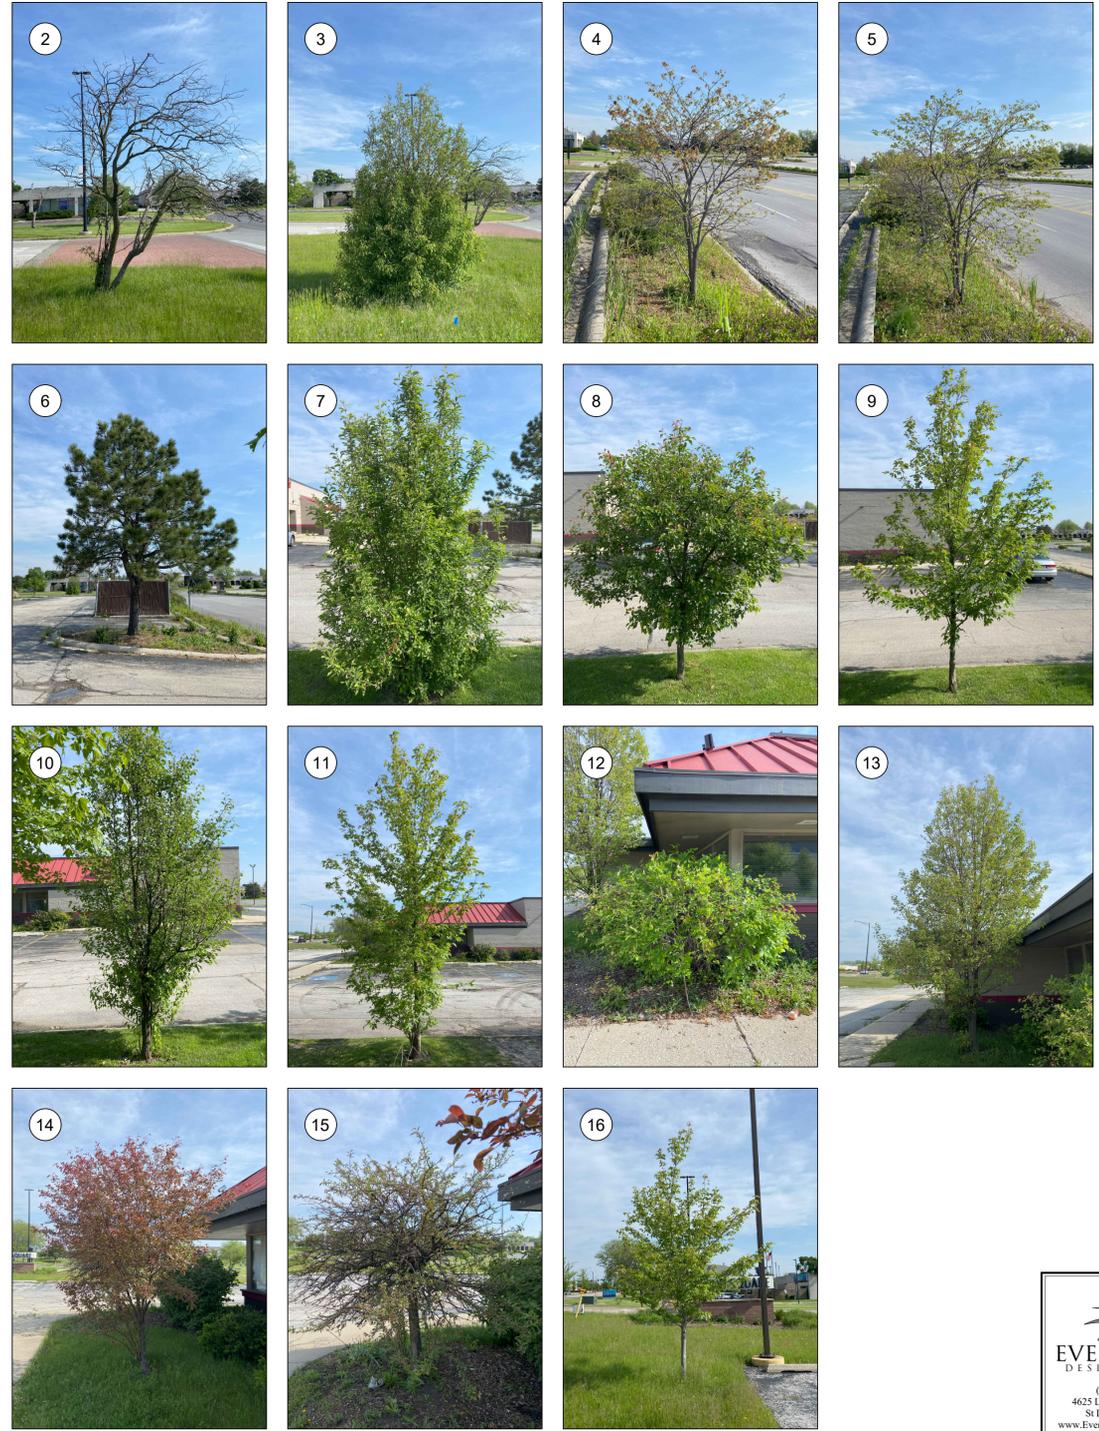


TREE DISPOSITION CHART					
TREE #	BOTANICAL NAME	COMMON NAME	SIZE (DBH IN.)	STATUS	NOTES
1	Pyrus calleryana	Bradford Pear	4"	REMAIN	
2	Crataegus sp.	Hawthorn	4"	REMOVE	DEAD
3	Pyrus sp.	Pear	4"	REMOVE	
4	Cercis canadensis	Redbud	4"	REMOVE	
5	Cercis canadensis	Redbud	4"	REMOVE	
6	Pinus sp.	Pine	12"	REMOVE	
7	Malus sp.	Crabapple	4"	REMAIN	
8	Pyrus calleryana	Bradford Pear	4"	REMAIN	
9	Acer saccharinum	Silver Maple	4"	REMAIN	
10	Pyrus calleryana	Bradford Pear	4"	REMAIN	
11	Acer saccharinum	Silver Maple	4"	REMAIN	
12	Amelanchier	Serviceberry	4"	REMOVE	
13	Pyrus calleryana	Bradford Pear	4"	REMOVE	
14	Malus sp.	Crabapple	4"	REMOVE	
15	Malus sp.	Crabapple	6"	REMOVE	
16	Acer saccharinum	Silver Maple	4"	REMOVE	

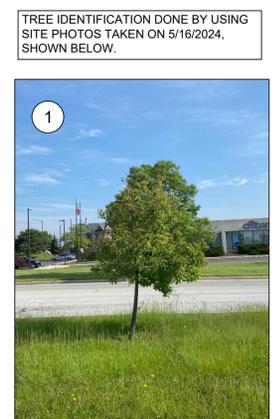

**EXISTING TREE LEGEND**

- EX TREE 3
- EX. TREE TO BE REMOVED 10
- EX ORNAMENTAL TREE 3

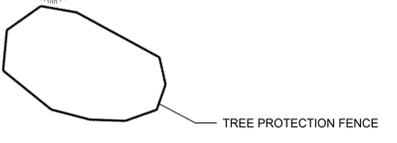

**MITIGATION FOR REMOVAL OF EXISTING TREES**

MITIGATION REQUIRED FOR REMOVAL OF TREES 4,5,6,12,14,15 = \$4,200  
 (\$400 FOR EACH TWO AND ONE-HALF (2.5) INCH CALIPER OR EIGHT (8) FOOT EVERGREEN TREE)  
 CREDIT FOR PRESERVED TREES = 150 X 8" = \$1,200  
 CASH - IN - LIEU OF REPLACEMENT TOTALS \$3,000

Scale 1" = 20'

**NOTE: TREE PROTECTION FOR ANY PRESERVED OR RELOCATED TREES MUST BE PROVIDED PER DETAILS AND SPECIFICATIONS ON SHEET TD-2. THESE MUST BE UP PRIOR TO THE COMMENCEMENT OF ANY WORK AND MAINTAINED THROUGHOUT CONSTRUCTION.**

**NOTE: ALL TREE TRIMMING MUST BE APPROVED BY THE OWNER AND LOCAL JURISDICTION PRIOR TO COMMENCEMENT OF WORK. ALL TREE TRIMMING MUST BE DONE BY AN ISA CERTIFIED ARBORIST IN ACCORDANCE WITH LOCAL TREE PRESERVATION ORDINANCE.**

2200 CABOT DRIVE  
 SUITE 325  
 LISLE, IL 60532  
 P. 630.598.0007  
 WWW.CAGECIVIL.COM

**CAGE**  
 CIVIL ENGINEERING

ERIC M. SHEPLEY  
 157-001581  
 LANDSCAPE ARCHITECT  
 STATE OF ILLINOIS  
 07/02/2024

**REVISIONS**

05/16/2024	CITY COMMENT RESPONSE
07/02/2024	CITY COMMENT RESPONSE

THIS DESIGN AND THESE DRAWINGS ARE THE PROPERTY OF CAGE ENGINEERING, INC. NO PART OF THIS WORK MAY BE REPRODUCED WITHOUT PRIOR WRITTEN PERMISSION FROM CAGE ENGINEERING, INC.

**PORTELLO'S HOT DOGS**  
**PORTELLO'S - ORLAND PARK**  
 20 ORLAND SQUARE DR.  
 ORLAND PARK, IL 60462

PROJ NO: 230210  
 ENG: EMS  
 DATE: 02/02/2024

SHEET TITLE  
**TREE DISPOSITION**

SHEET NUMBER  
**TD-1**  
 OF TNS

**EVERGREEN**  
 DESIGN GROUP  
 (800) 680-6630  
 4625 Lindell Blvd., Ste 200  
 St Louis, MO 63101  
 www.EvergreenDesignGroup.com