




EAST ELEVATION



SOUTH ELEVATION

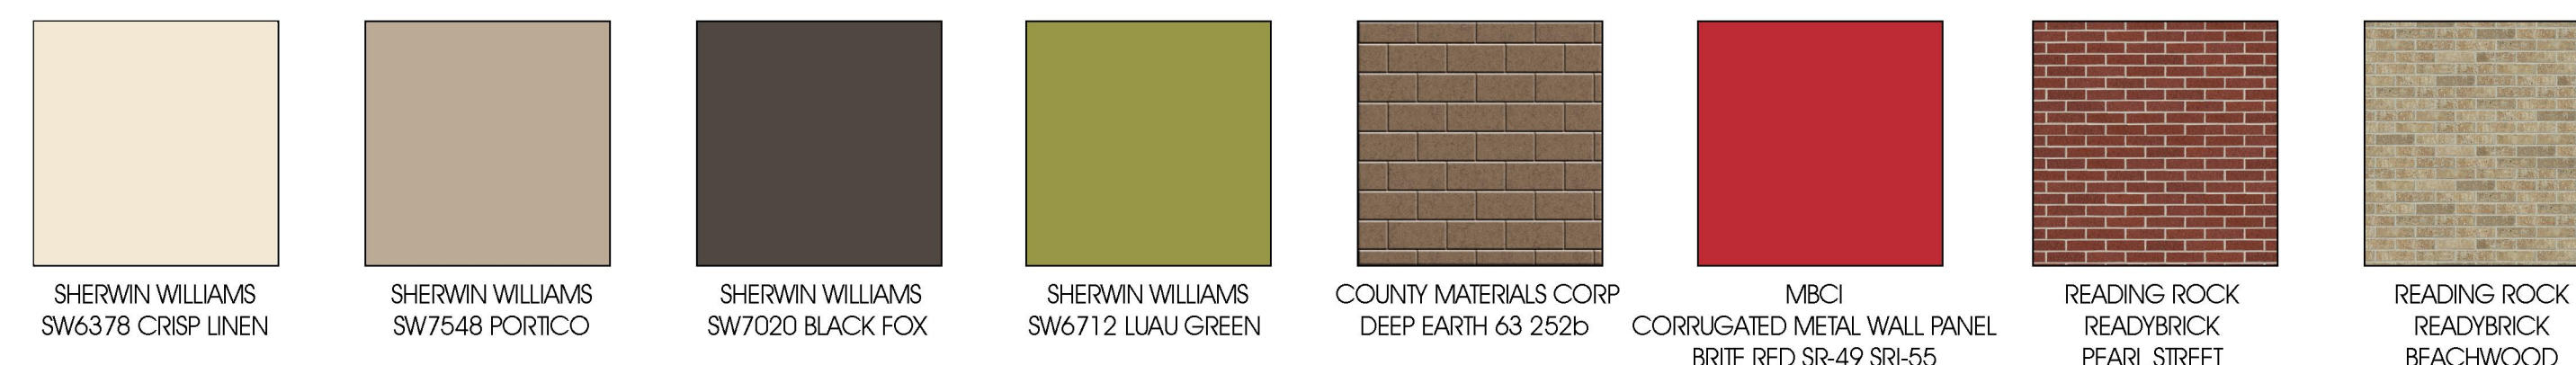

PROPOSED EXTERIOR ELEVATIONS

PDQ
SWC 156TH & LAGRANGE RD
ORLAND PARK, IL

