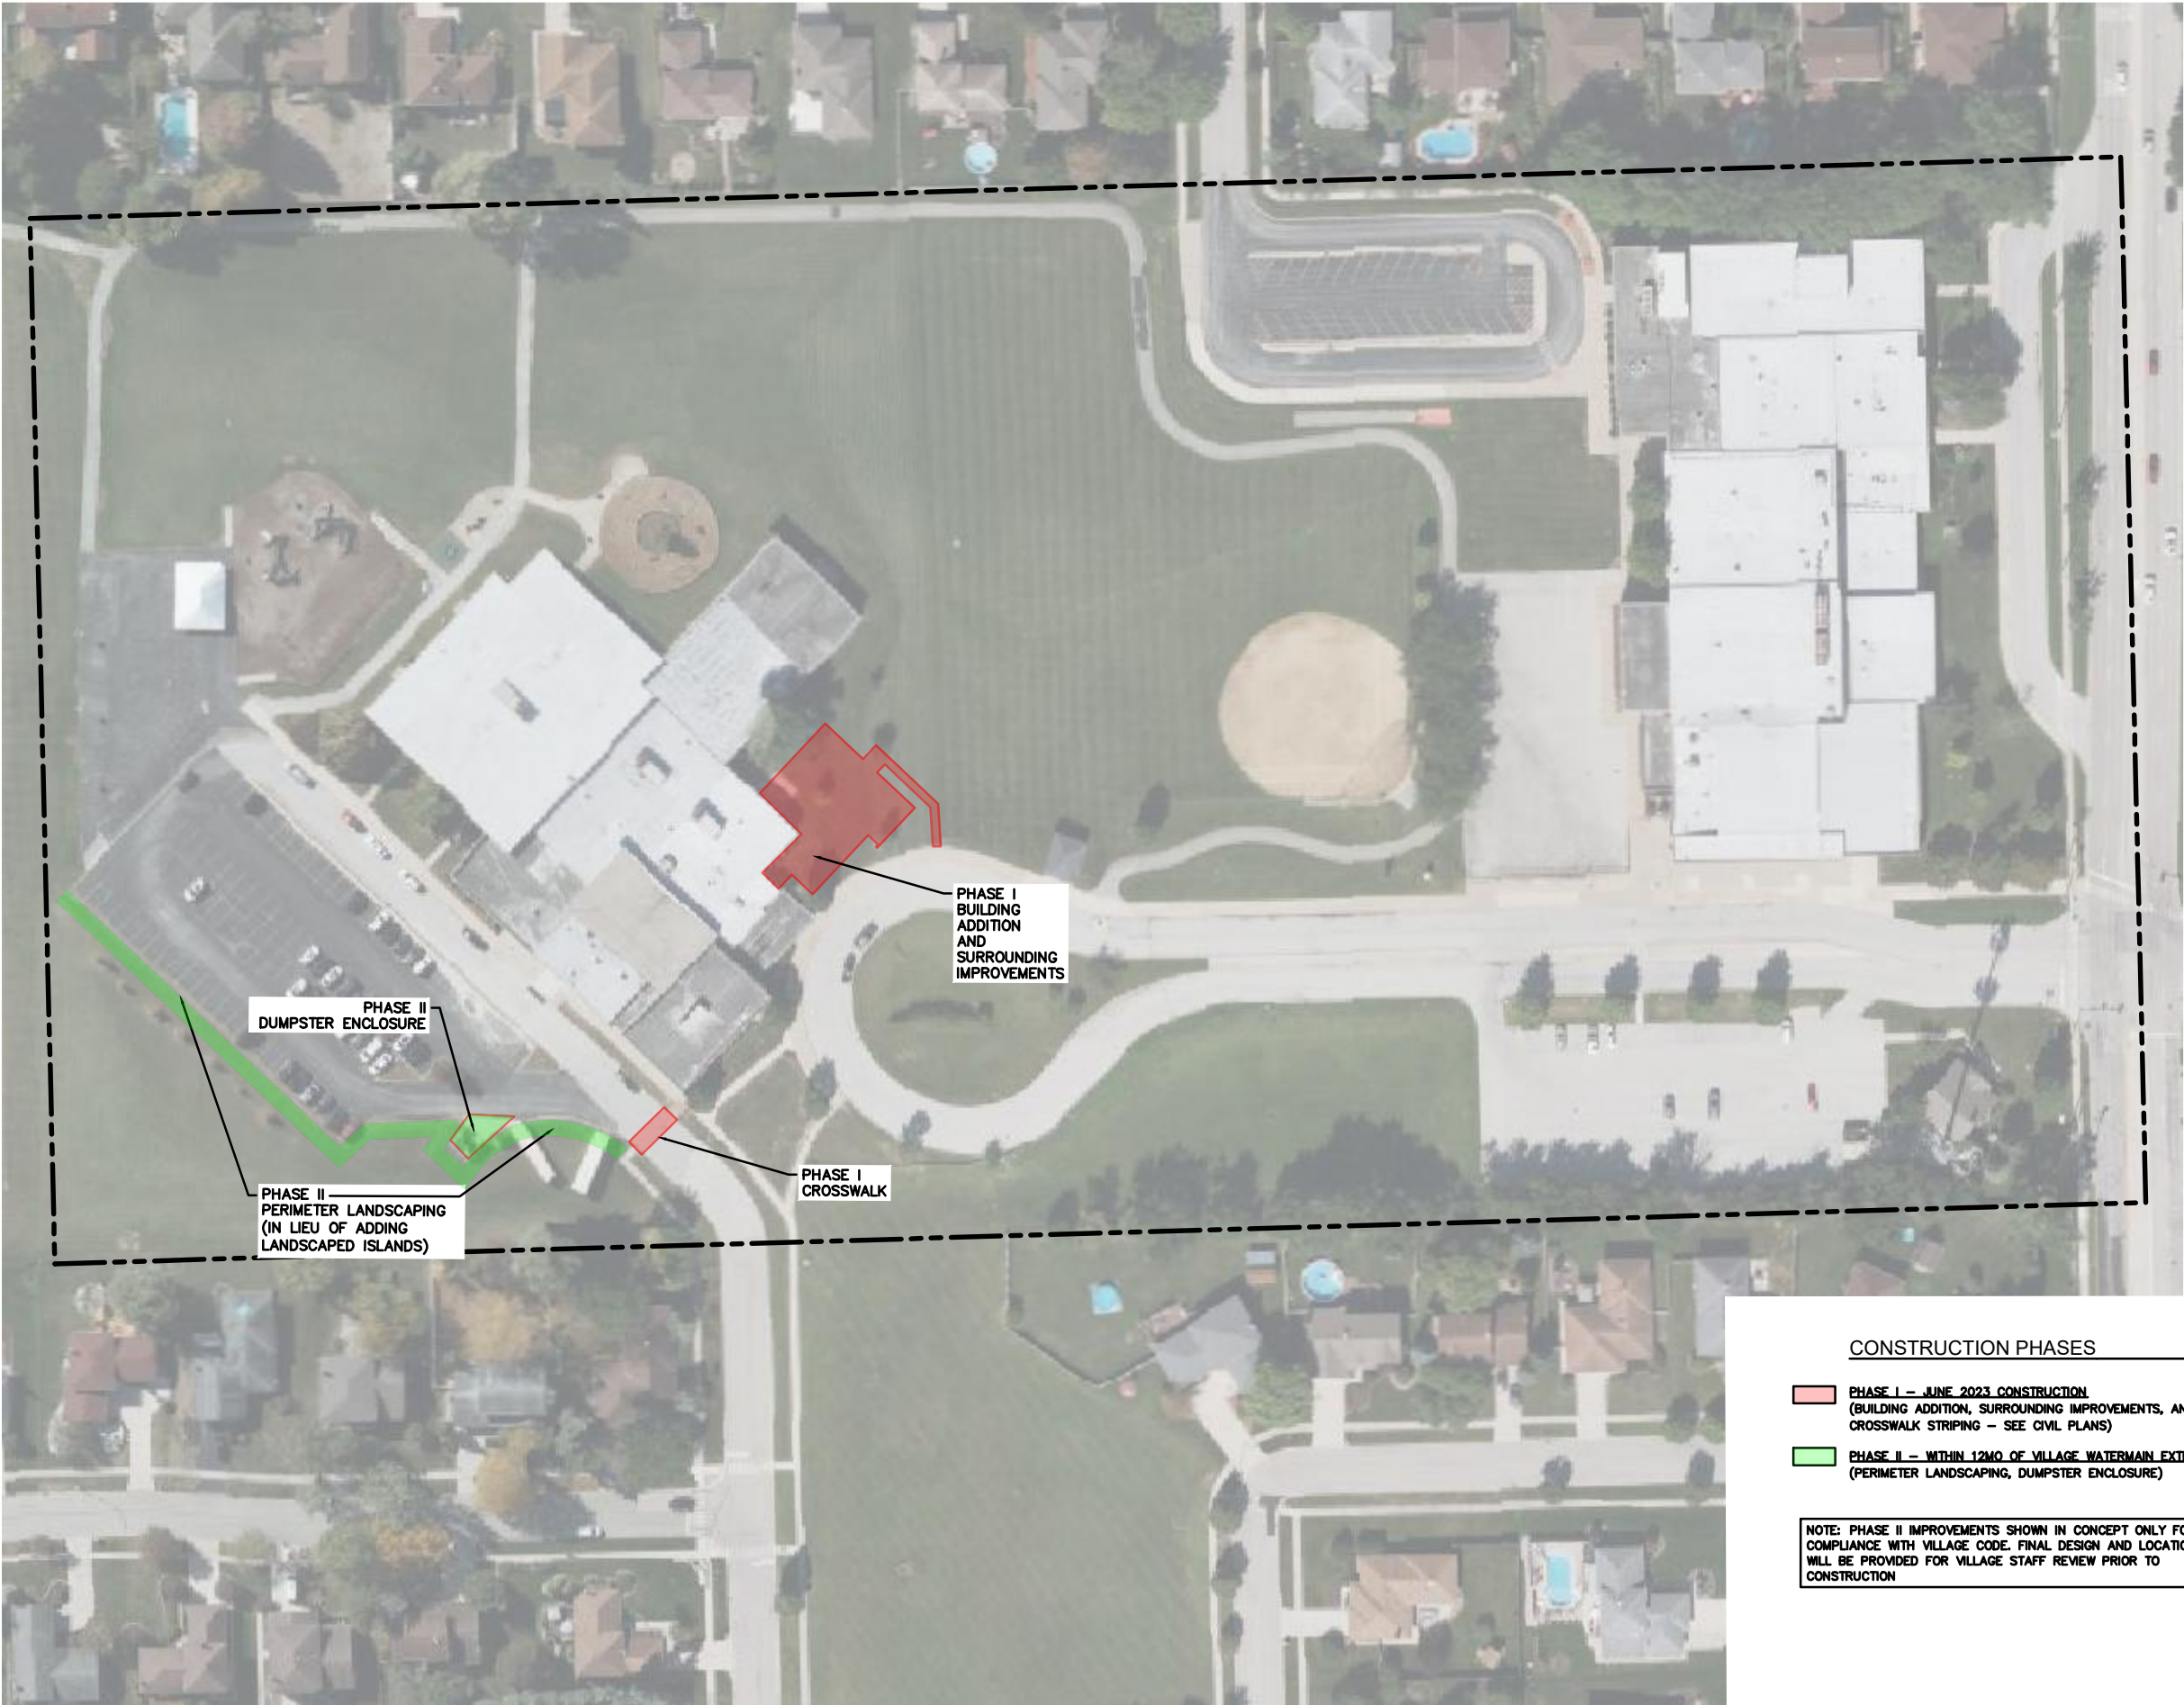


CONSTRUCTION PHASES

PHASE I – JUNE 2023 CONSTRUCTION
(BUILDING ADDITION, SURROUNDING IMPROVEMENTS, AND CROSSWALK STRIPING – SEE CIVIL PLANS)

PHASE II – WITHIN 12MO. OF VILLAGE WATERMAIN EXTENSION
(PERIMETER LANDSCAPING, DUMPSTER ENCLOSURE)

NOTE: PHASE II IMPROVEMENTS SHOWN IN CONCEPT ONLY FOR COMPLIANCE WITH VILLAGE CODE. FINAL DESIGN AND LOCATIONS WILL BE PROVIDED FOR VILLAGE STAFF REVIEW PRIOR TO CONSTRUCTION

illinois1call.com
CALL 811 OR (800) 892-0123

R.A. SMITH, INC. ASSUMES NO RESPONSIBILITY FOR DAMAGES, LIABILITY OR COSTS RESULTING FROM CHANGES OR ALTERATIONS MADE TO THIS PLAN WITHOUT THE EXPRESSED WRITTEN CONSENT OF R.A. SMITH, INC.

ALL COPYRIGHTS TO THESE DRAWINGS ARE RESERVED. THEY MAY NOT BE COPIED, CHANGED, OR ASSIGNED TO ANY THIRD PARTY IN ANY MANNER WITHOUT OBTAINING THE EXPRESSED WRITTEN PERMISSION OF R.A. SMITH, INC.

DESCRIPTION	
DATE	06/12/2023
REVISED PER VILLAGE	

 CREATIVITY BEYOND ENGINEERING 55 Shuman Boulevard, Suite 375 Naperville, IL 60563-8467 (630) 405-5722 rasmith.com	
Brookfield, WI Milwaukee, WI Appleton, WI Madison, WI Cedarburg, WI Naperville, IL Irvine, CA	

2023 SCHOOL DISTRICT 135 ADDITIONS ORLAND PARK, IL	
LIBERTY ELEMENTARY SCHOOL DEFERRED IMPROVEMENTS EXHIBIT	

© COPYRIGHT 2023 R.A. Smith, Inc.	
DATE: 03/28/2023	
SCALE: 1" = 50'	
JOB NO. 3220234	
PROJECT MANAGER: DANIEL B. MILETIC, P.E.	
DESIGNED BY: TJR	
CHECKED BY: DBM	
SHEET NUMBER	
LIB-01	