

THESE DRAWINGS ARE PROVIDED FOR PROTOTYPICAL DESIGN CONCEPT ONLY AND ARE NOT SITE SPECIFIC CONSTRUCTION DOCUMENTS. HOULIHAN'S RESTAURANT GROUP AND THEIR AGENTS MAKE NO REPRESENTATION OR WARRANTIES WITH REGARD TO THE COMPLETENESS OF THESE DRAWINGS FOR CONSTRUCTION PURPOSES. THE STRATEGIC PARTNER COVENANTS AND AGREES THAT THE ACCEPTANCE AND USE OF THESE PROTOTYPICAL DESIGN DOCUMENTS, IN PRINT FORM OR ELECTRONIC MEDIA, SHALL BE PRESUMPTIVE PROOF OF THEIR AGREEMENT TO INDEMNIFY AND HOLD HARMLESS BOTH HOULIHAN'S RESTAURANT GROUP AND AGAINST AND FROM ALL CAUSES, LIABILITIES, SUITS, PENALTIES, CLAIMS AND DEMANDS, INCLUDING REASONABLE ATTORNEY'S FEES, RESULTING FROM THE USE OF THESE PROTOTYPICAL DESIGN DOCUMENTS AND THEIR CONSTRUCTION. IT SHALL BE STRATEGIC PARTNER'S RESPONSIBILITY TO PRODUCE CONSTRUCTION DOCUMENTS COMPLYING WITH ALL APPLICABLE CODES AND ORDINANCES OF THE AUTHORITIES. FURTHER, THE STRATEGIC PARTNER SHALL PROVIDE ALL INVESTIGATIONS FOR THE PROJECT AND OBTAIN ANY ZONING AND DEVELOPER APPROVALS THAT MAY BE REQUIRED. HOULIHAN'S RESTAURANT GROUP AND ITS AGENTS ASSUME NO RESPONSIBILITY FOR CODE COMPLIANCE, DIMENSIONAL ACCURACY OR COMPLETENESS OF THE PROTOTYPICAL DESIGN DOCUMENTS, AS WELL AS ADEQUACY OF M.E.P. SERVICES AND UTILITIES AVAILABLE TO THE PROJECT.

DRAWING PROGRESS

- ☐ FEASIBILITY
- ☐ CONCEPT
- ☐ CONSTRUCTION DOC. - 50%
- ☐ CONSTRUCTION DOC. - 95%
- ☐ CONSTRUCTION DOC. - FINAL SET

HOULIHAN'S
16153 LaGRANGE ROAD
ORLAND PARK, ILLINOIS

DAVID R. McCALLUM ASSOCIATES, INC.
Landscape Architects
16153 LaGrange Avenue
Orland Park, IL 60468

SEAL


DATE

10.24.07


DRAWING TITLE
LANDSCAPE
PLAN

SHEET


L1.0

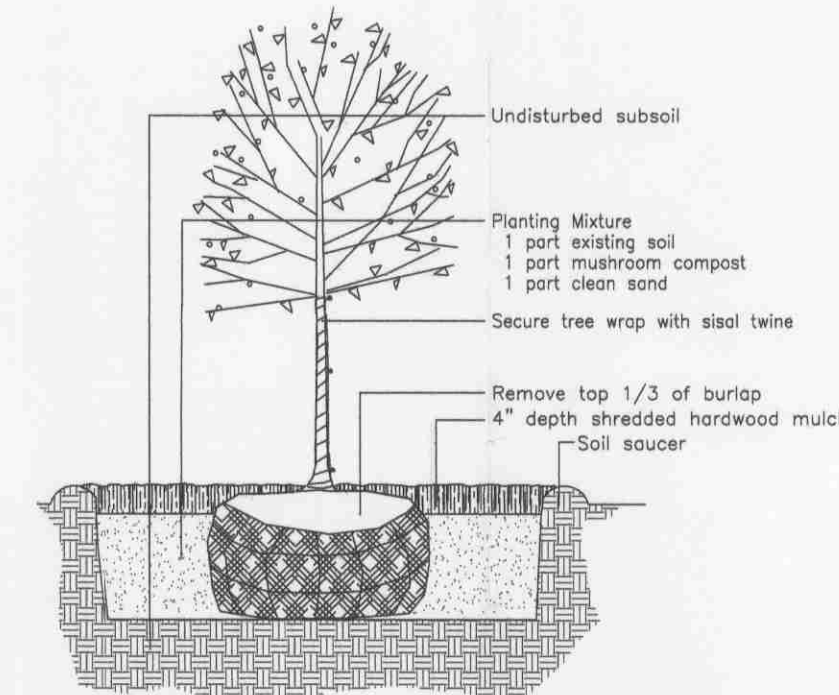

Detail
Deciduous Tree Planting

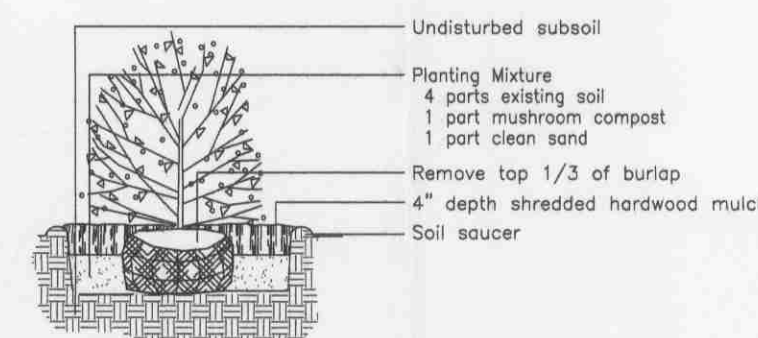

Detail
Shrub Planting

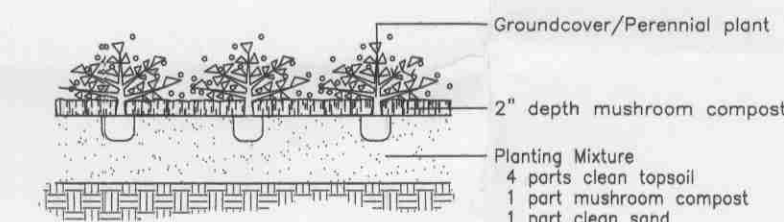

Detail
Groundcover/Perennial Planting

Plant List

KEY	QTY.	SIZE	BOTANICAL NAME	COMMON NAME	REMARKS
ACF	3	2.5"	Acer x freemanii 'Autumn Blaze'	Autumn Blaze Freeman Maple	BB
AMC	5	6'	Amelanchier canadensis	Shadblow Serviceberry	BB, Clump
ANS	22	1 gal.	Andropogon scoparius	Little Bluestem	Container
BTN	5	10'	Betula nigra	River Birch	BB, Clump
CMK	18	1 gal.	Calamagrostis acutiflora 'Karl Foerster'	Feather Reed Grass	Container
CMB	58	1 gal.	Coreopsis 'Moonbeam'	Moonbeam Coreopsis	Container
EFC	150	3"	Euonymus fortunei var. coloratus	Purpleleaf Wintercreeper	Pot
GTS	2	2.5"	Gleditsia triacanthos var. inermis 'Skyline'	Skyline Thornless Honeylocust	BB
JCS	102	24"	Juniperus chinensis var. sargentii	Sargent Juniper	BB
TMD	12	24"	Toxus x media 'Densiflora'	Dense Yew	BB
VIC	24	24"	Viburnum carlesii	Koreanspice Viburnum	BB

General Planting Notes

- Material quality and measurement shall conform to the most recent edition of the American Standard for Nursery Stock, ANSI Z80 by the American Nursery and Landscape Association.
- All shade/overstory trees shall have a 'central leader'.
- The Landscape Architect shall inspect and approve all plant material prior to installation. Any material installed without approval may be rejected.
- The Village may reject any materials that are diseased, deformed, or otherwise not exhibiting superior quality.
- Contractor shall be responsible for providing and installing all materials shown on the plan in accordance with the plan design and materials quantities.
- The Contractor is responsible for protecting underground utilities, sidewalks, and other previously constructed site improvements.
- The Contractor is responsible for protecting all existing vegetation to be preserved.
- Topsoil shall be supplied and installed by the Landscape Contractor to a minimum depth of six inches in lawn areas and twelve inches in planting beds.
- Estimated Time of Planting: Fall 2007.
- The Owner agrees to comply with Plant Maintenance Standards.

BOARD APPROVED

CASE NO. 2007-0709.0

DATE 11-5-07

W/CONDITIONS

W/O CONDITIONS

LANDSCAPE PLAN

SCALE: 1" = 20'



96TH AVENUE (LAGRANGE ROAD)

PROPOSED
HOULIHAN'S
RESTAURANT