


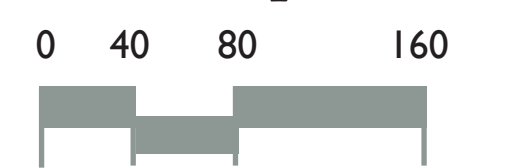


SITE PLAN RENDERING-ORLAND RIDGE - MIXED USE DEVELOPMENT | ORLAND PARK, IL

FEBRUARY 5, 2019

Kimley»Horn



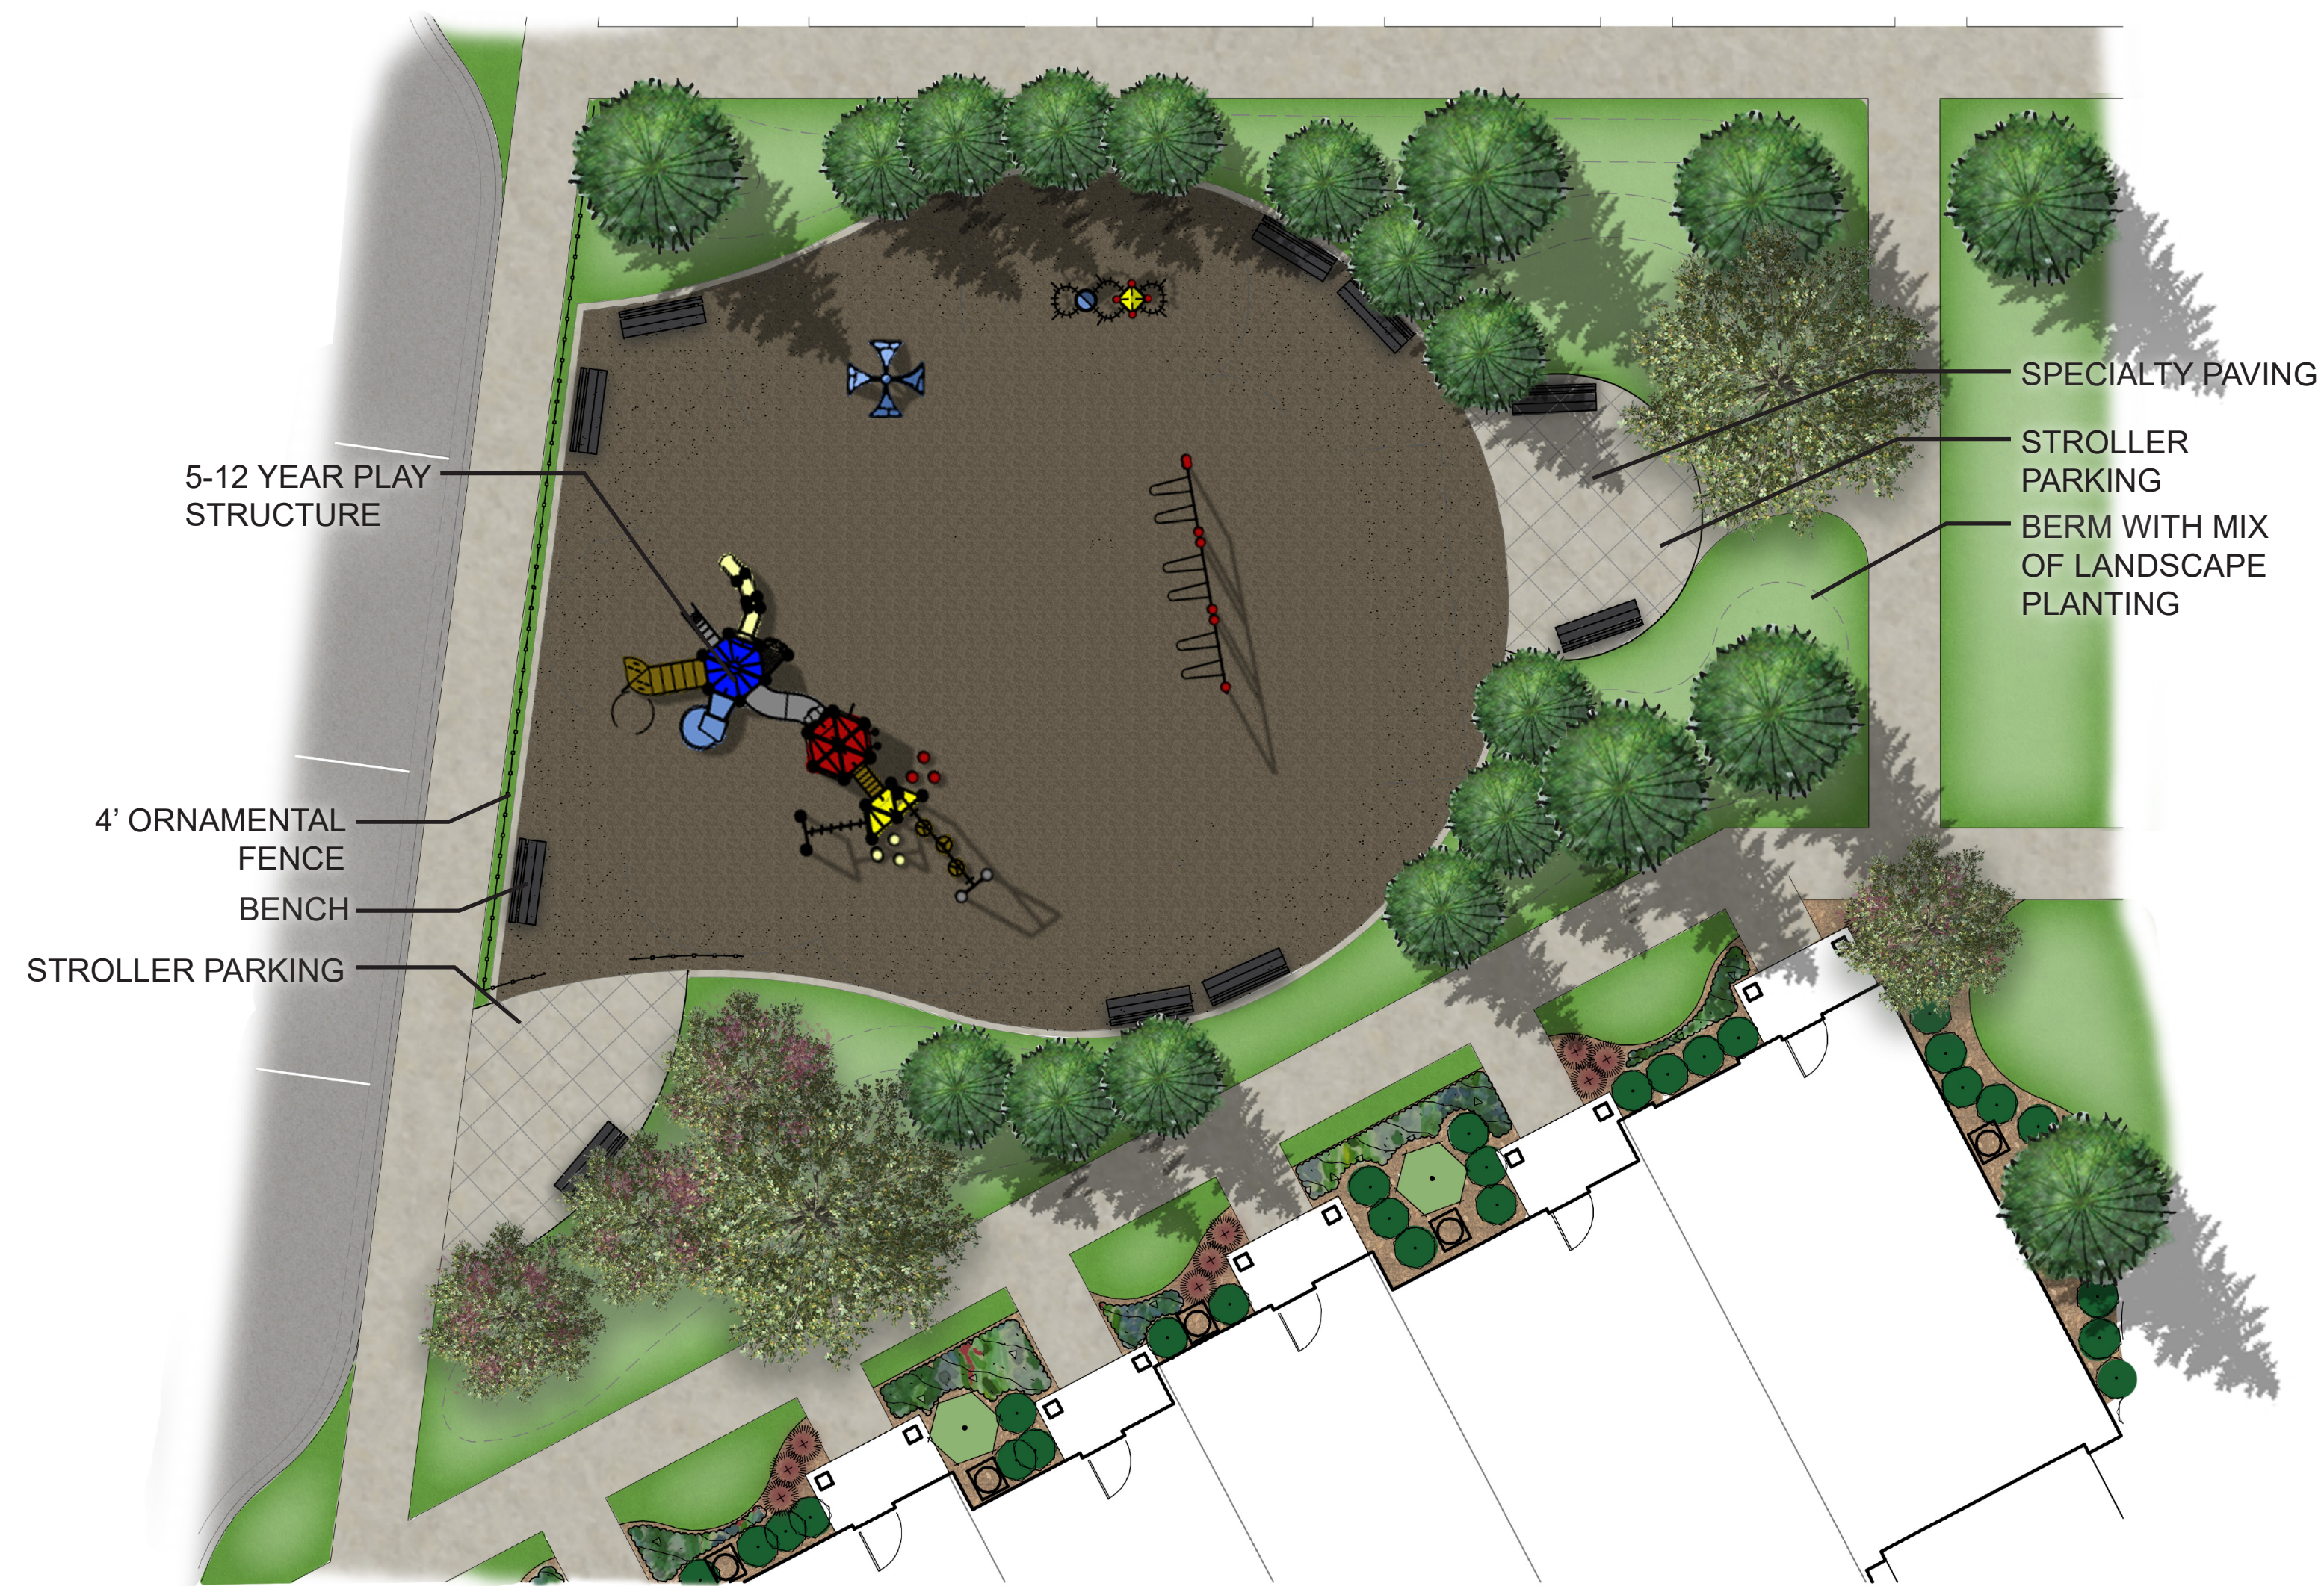

5-12 YEAR PLAY STRUCTURE

4' ORNAMENTAL FENCE

BENCH

STROLLER PARKING

SPECIALTY PAVING


STROLLER PARKING

BERM WITH MIX OF LANDSCAPE PLANTING

NORTHERN PARK AMENITY SPACE



LOCATION MAP

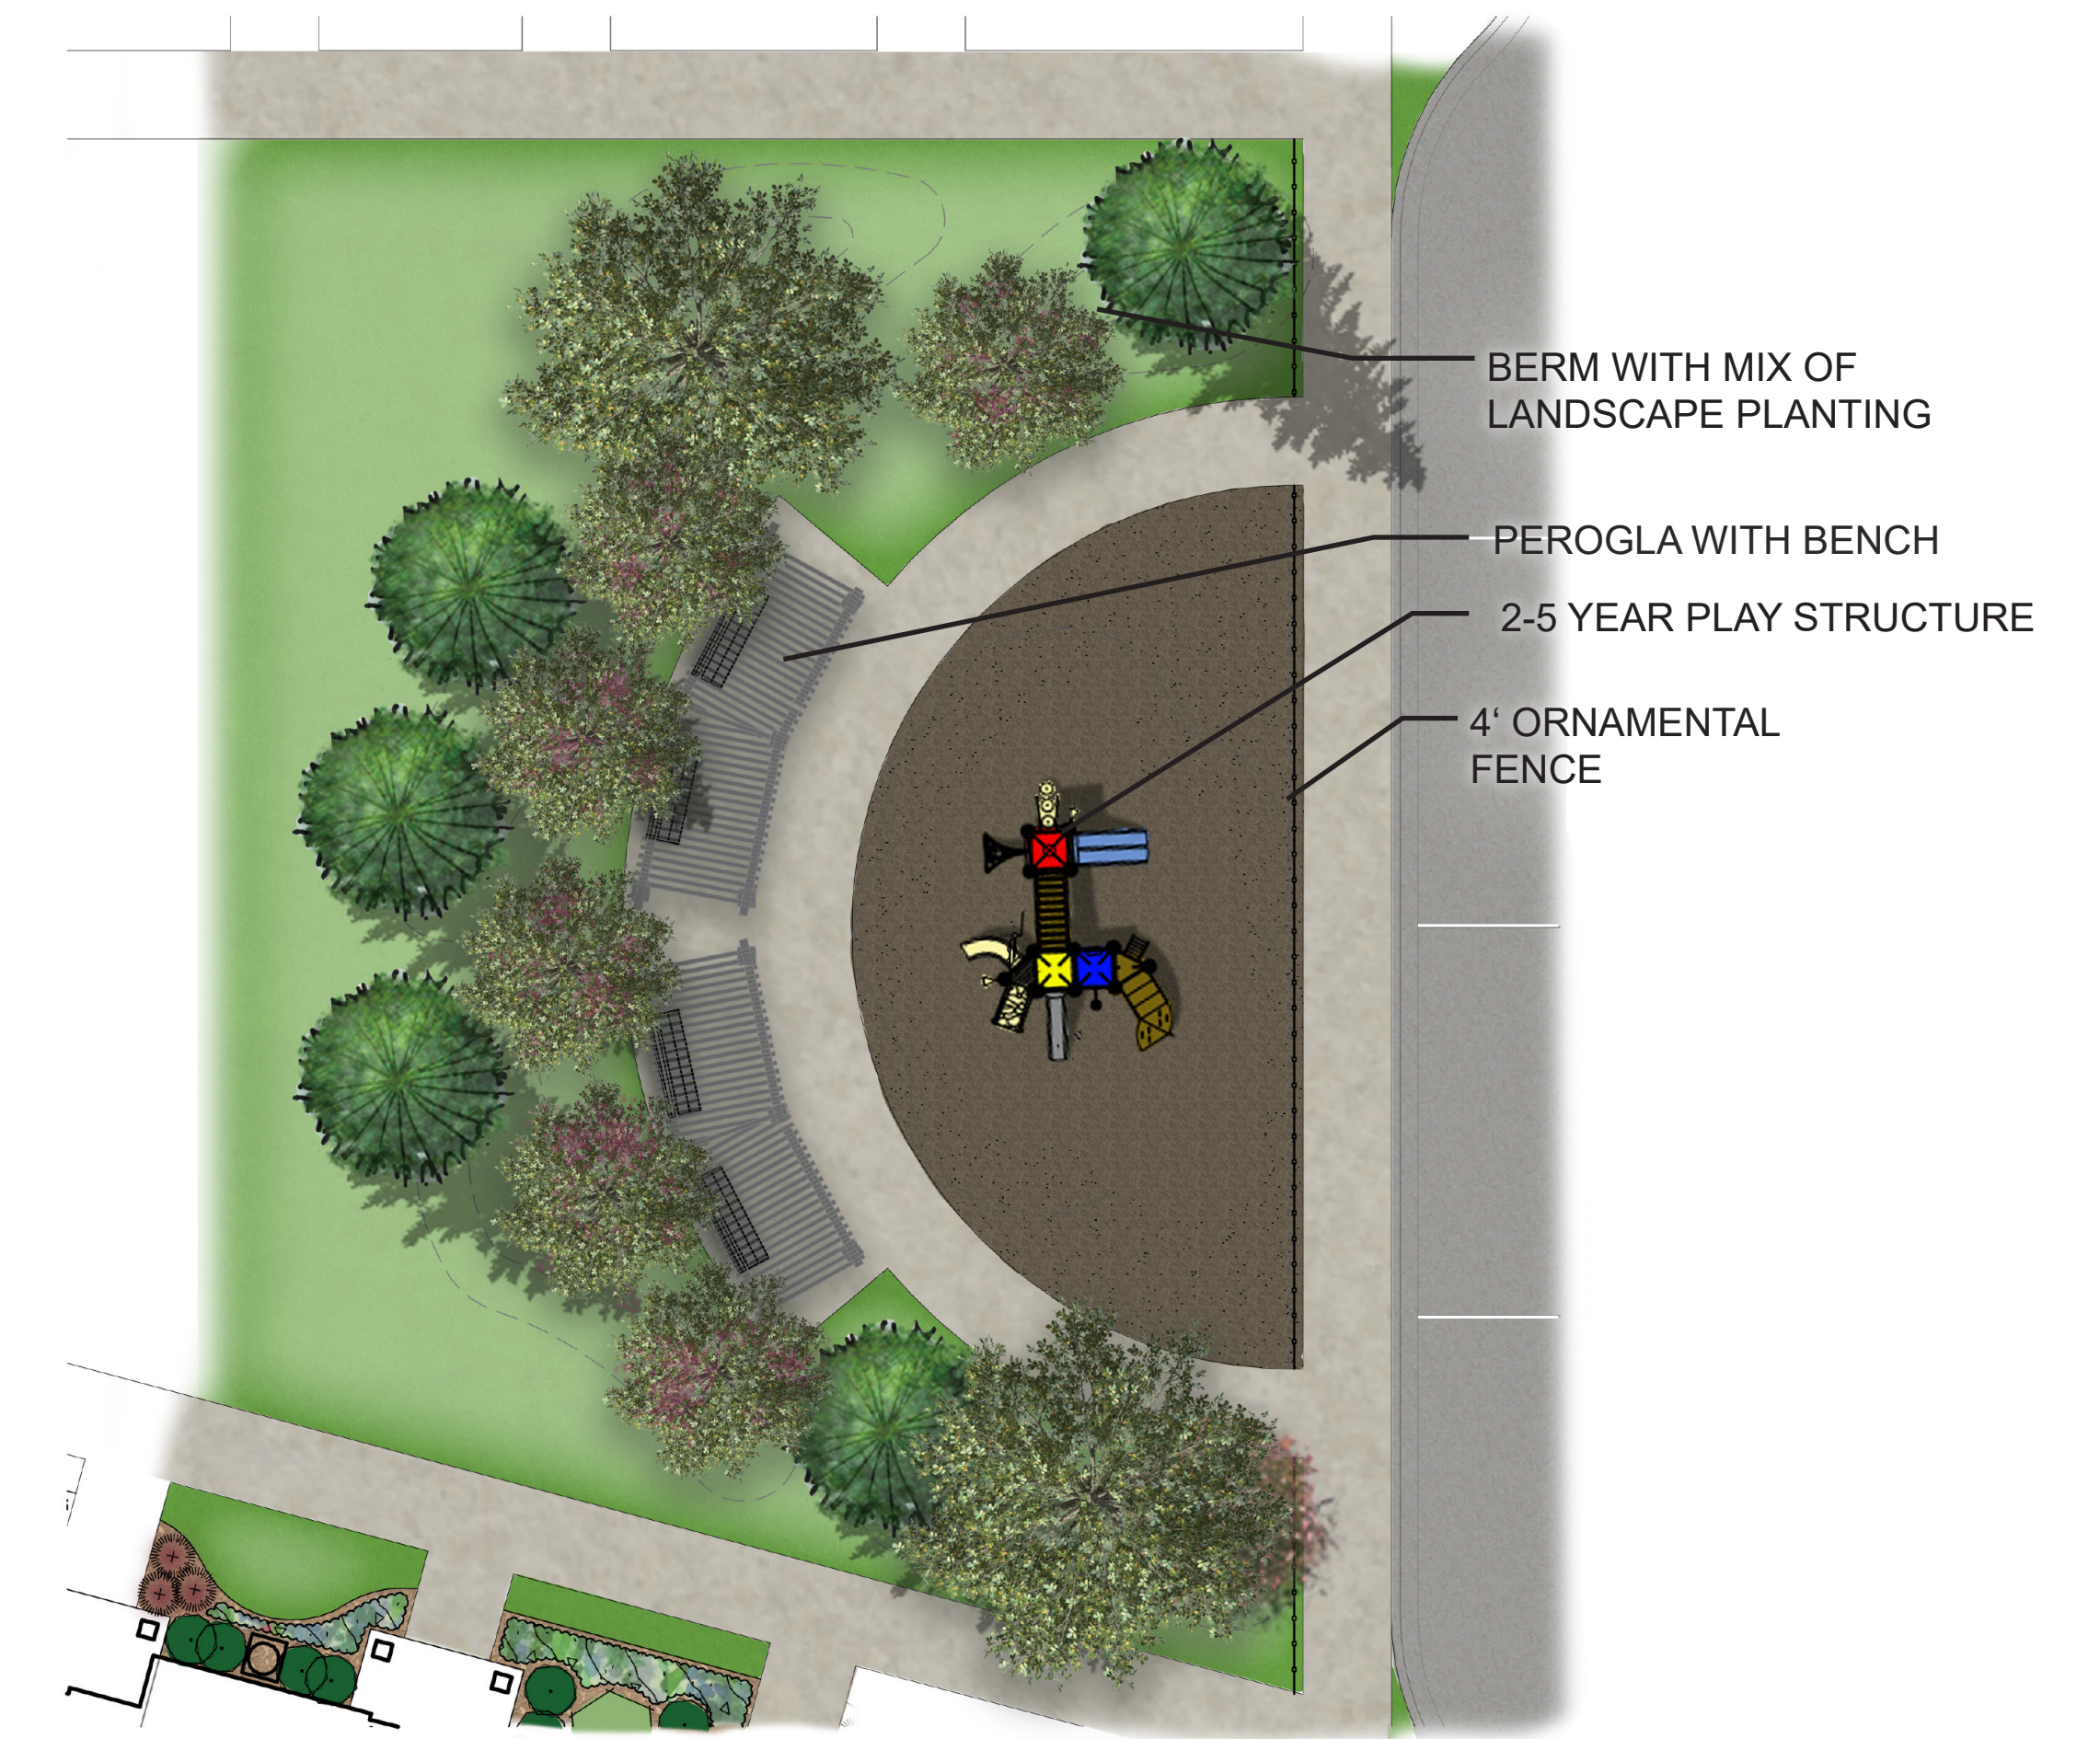

BERM WITH MIX OF LANDSCAPE PLANTING

PEROGLA WITH BENCH

2-5 YEAR PLAY STRUCTURE

4' ORNAMENTAL FENCE

SOUTHERN PARK AMENITY SPACE

