

LANDSCAPE STRUCTURES, INC.  
 601 7TH STREET SOUTH  
 DELANO, MN 55328 U.S.A.  
 April 10, 2020



**ORLAND PARK PLAYGROUND RENOVATIONS 2020**

**LANDSCAPE STRUCTURES CO-OP  
 HGAC Buy Co-Op Contract PR11-18 (8% equipment discount)**

			PG DEMO/ REMOVAL	PG INSTALL	MULCH REMOVAL/REPLACE	BORDER REMOVAL	CONCRETE EDGE INSTALL	CONCRETE RAMP INSTALL	TOTAL INSTALLATION COST
1	BILL YOUNG	\$ 21,293	N/A	\$ 8,742	\$ 3,400	\$ 1,160	\$ 2,400	INCLUDED	\$ 36,995
2	CAMENO REAL	\$ 16,657	\$ 200	\$ 5,988	\$ 3,200	\$ 675	\$ 4,200	INCLUDED	\$ 30,920
3	DISCOVERY	\$ 34,697	\$ 1,650	\$ 14,242	\$ 9,500	N/A	N/A	\$ 600	\$ 60,689
4	PULTE	\$ 9,941	\$ 350	\$ 4,082	\$ 7,080	\$ 700	\$ 5,850	INCLUDED	\$ 28,003
5	VILLAGE SQUARE	\$ 44,928	\$ 1,350	\$ 18,370	\$ 8,300	\$ 345	\$ 4,990	INCLUDED	\$ 78,283
6	WEDGEWOOD ESTATES	\$ 44,436	\$ 3,850	\$ 18,096	\$ 12,784	\$ 1,700	\$ 9,600	INCLUDED	\$ 90,466
7	SPRING CREEK	\$ 29,678	\$ 2,739	\$ 12,256	\$ 8,500	N/A	N/A	N/A	\$ 53,173

**TOTAL ALL 7 PARKS \$ 378,529**

IF A PERFORMANCE BOND IS REQUIRED FOR THE PROJECT, ADD \$ 5,600 TO TOTAL

**ALL PURCHASE ORDERS, CONTRACTS, AND  
 CHECKS TO BE MADE OUT TO:**

LANDSCAPE STRUCTURES, INC.  
 601 7TH STREET SOUTH  
 DELANO, MN 55328 U.S.A.  
**763-972-3391 800-328-0035**

**TERMS:** Our terms are net 30 from date of shipment to tax supported institutions or those who have an account with us. 1-1/2% per month

<b>Village of Orland Park</b>			
<b>Signature</b>	<b>Printed</b>	<b>Date</b>	<b>Title</b>
<b>Landscape Structures Inc.</b>			
<b>Signature</b>	<b>Printed</b>	<b>Date</b>	<b>Title</b>



BILL YOUNG PARK  
 ORLAND PARK, IL  
 OPTION 2  
 SMARTPLAY


<u>QTY.</u>	<u>NO.</u>	<u>DESCRIPTION</u>	<u>UNIT PRICE</u>	<u>PRICE</u>
		<b>SmartPlay</b>		
1	223857A	Loft DB		\$ 16,270
	includes:	Alphabet Panel		
		Belt Climber		
		Belt Seat		
		Bubble Window		
		Clock		
		Colors Mat		
		Counting Panel		
		Crawl Tunnel		
		Faces Panel		
		Find-It Sign		
		Flower Gear Panel		
		Flower/Leaf Spinners		
		Image Panel		
		Lower Level Clubhouse		
		Mailbox Talk Tube		
		Seats		
		Shapes Panel		
		Slide		
		Vegetable/Leaf Sliders		
ALSO:				
1	228212A	Rhapsody Ditty Metallophone DB		\$ 2,965
1	228218A	Rhapsody Kundu Drum Junior DB		1,310
1	228217A	Rhapsody Kettle Drum Junior DB		1,310
		SUBTOTAL		<u>\$ 5,585</u>
		EQUIPMENT SUBTOTAL		\$ 21,855
		8% DISCOUNT		(1,748)
		SHIPPING		1,186
		<b>EQUIPMENT TOTAL</b>		<u><b>\$ 21,293</b></u>

**ADDITIONAL INSTALLATION ITEMS:**

	PLAYGROUND DEMO & REMOVAL	N/A
	EQUIPMENT INSTALLATION	\$ 8,742
37 CU YDS	MULCH REMOVAL & REPLACEMENT	\$ 3,400
	BORDER REMOVAL	\$ 1,160
50 LF	CONCRETE EDGE INSTALL	\$ 2,400
	CONCRETE RAMP INSTALL	<u>INCLUDED</u>
	<b>INSTALLATION TOTAL</b>	<b>\$ 15,702</b>

**TOTAL INSTALLED COST OF THE PROJECT \$ 36,995**

IF THE VILLAGE HAULS AWAY THE CHIPS LEFT  
AT THE SITE, YOU CAN DEDUCT \$ 380

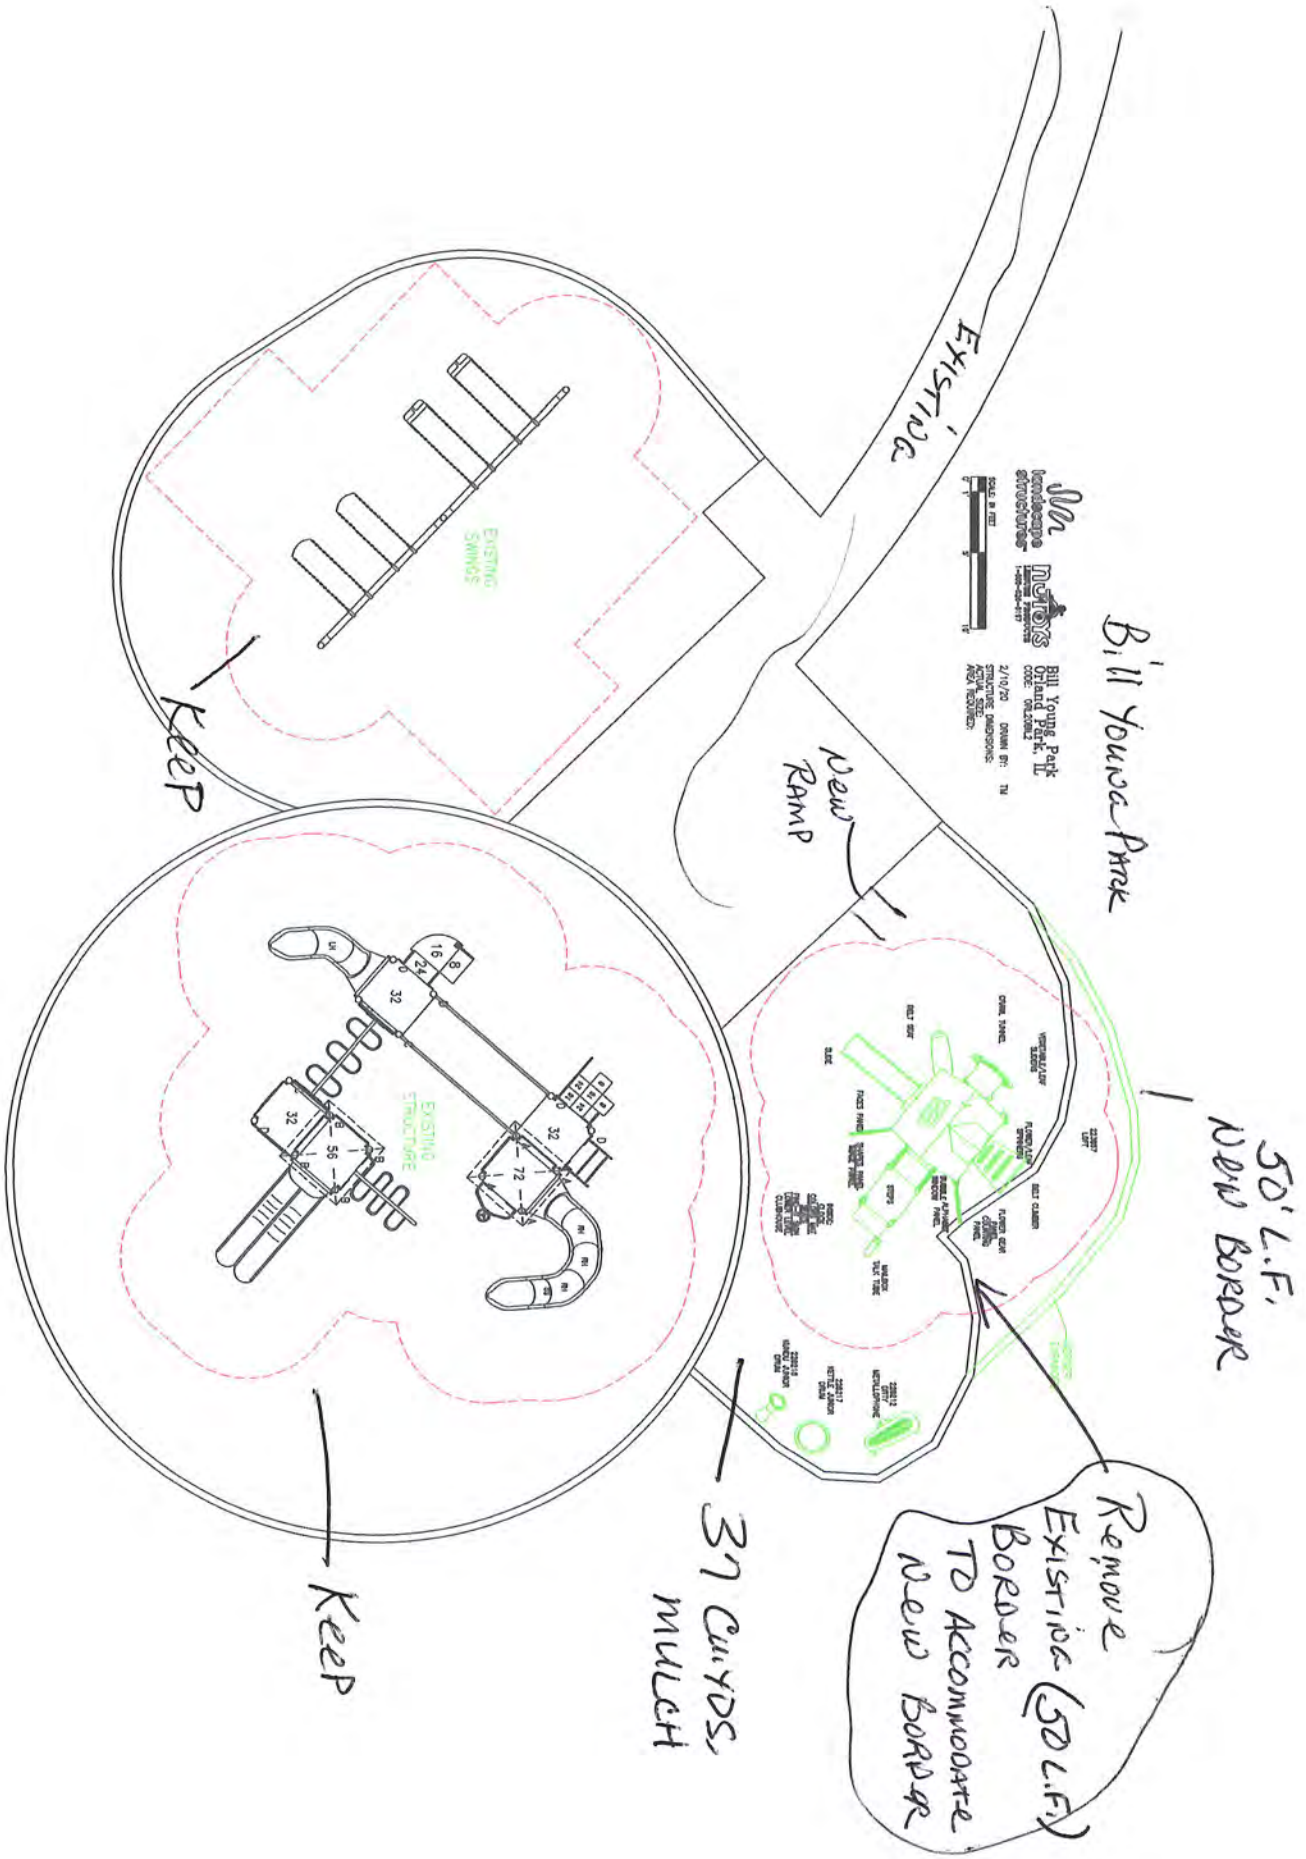



## Bill Young Park - Option 2

ORL20BIL2-1-1 • 02.12.2020




CAMENO REAL PARK  
ORLAND PARK, IL  
OPTION 1 REVISED  
PLAYBOOSTER

<u>QTY.</u>	<u>NO.</u>	<u>DESCRIPTION</u>	<u>UNIT PRICE</u>	<u>PRICE</u>
		<b>Smart Play</b>		
1	233073A	Fire Station DB1		\$ 16,270
	includes:	Activity Table w/ Bench		
		Arch Climber		
		Arrow Panel		
		Crawl-Through panel		
		Curved Slide		
		Ladder Rail Discs		
		Magnet Stack		
		Mirror Panel		
		Nesting Puzzle		
		Puzzle Panel		
		Slotted Puzzle Panel		
		Steel Drum		
		Steering Wheel		
		Table Panel		
			8% DISCOUNT	\$ (1,302)
			SHIPPING	\$ 1,689
			<b>Equipment Total</b>	<b>\$ 16,657</b>
		<b>ADDITIONAL INSTALLATION ITEMS:</b>		
		PLAYGROUND DEMO & REMOVAL		\$ 200
		EQUIPMENT INSTALLATION		\$ 5,988
33 CU. YDS		MULCH REMOVAL & REPLACEMENT		\$ 3,200
		BORDER REMOVAL		\$ 675
70 LF		CONCRETE EDGE INSTALL		\$ 4,200
		CONCRETE RAMP INSTALL		INCLUDED
		<b>INSTALLATION TOTAL</b>		<b>\$ 14,263</b>
		<b>TOTAL INSTALLED COST OF THE PROJECT</b>		<b>\$ 30,920</b>
		IF THE VILLAGE HAULS AWAY THE CHIPS LEFT AT THE SITE, YOU CAN DEDUCT		N/A

NEW CURB  
70 L.F.

33 CU. YDS.  
MULCH

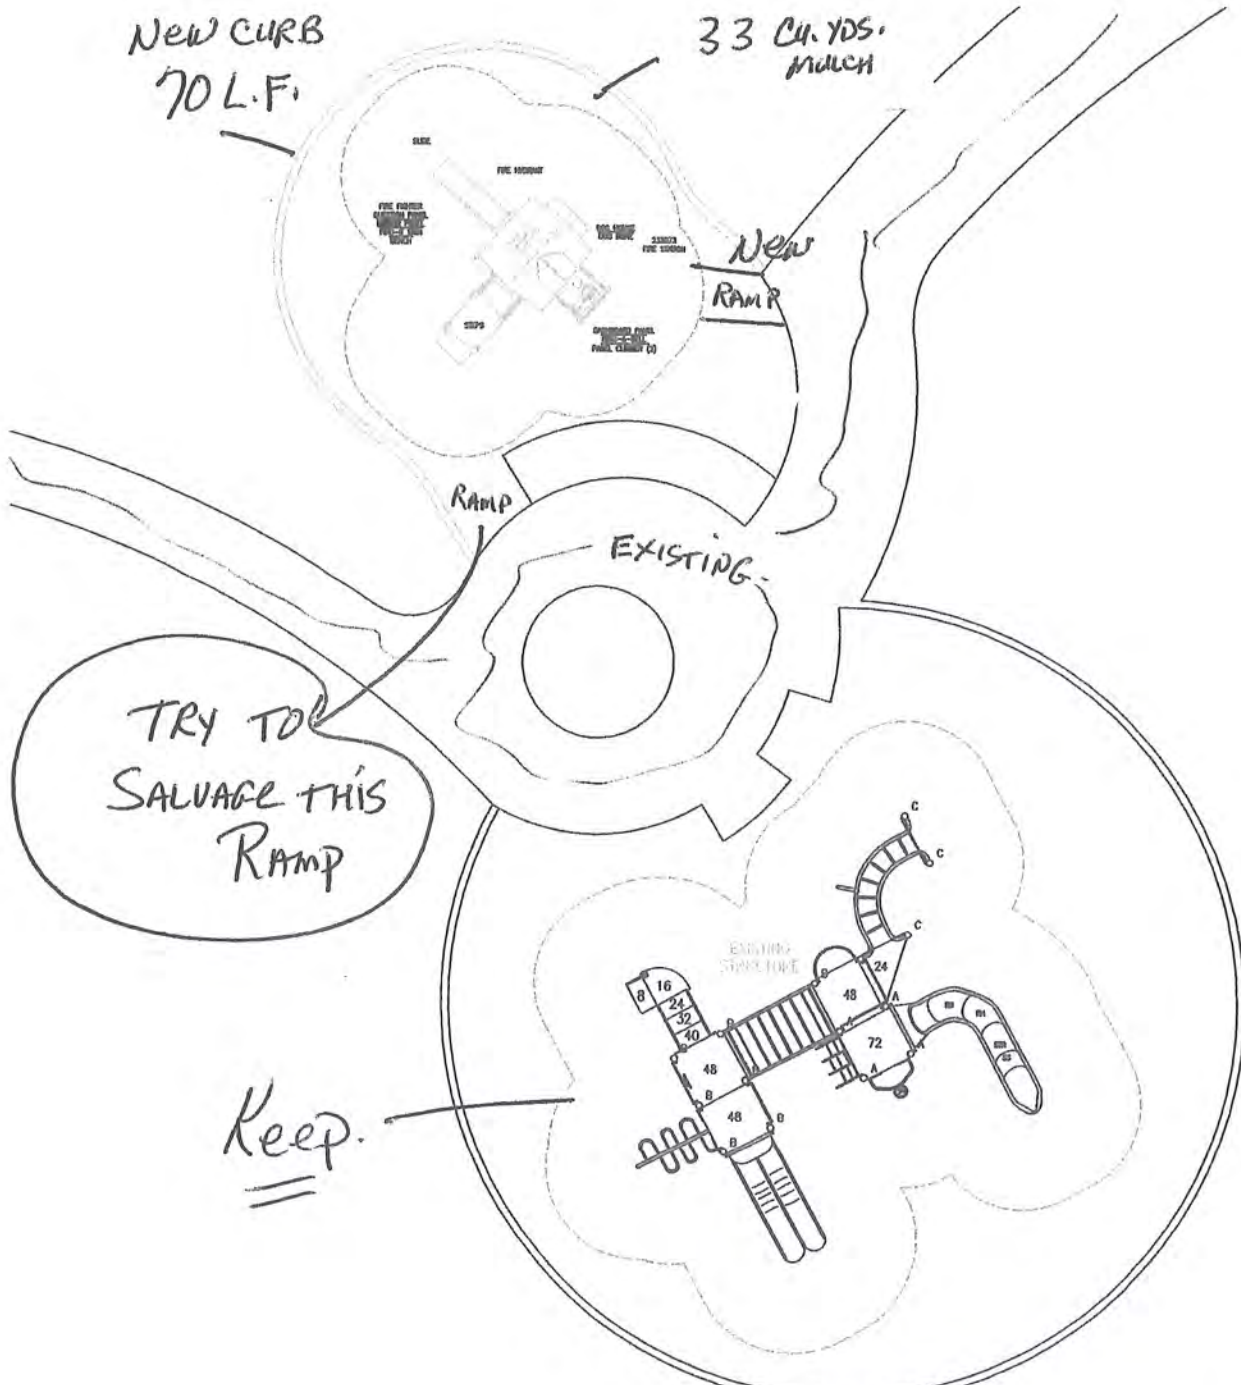

TRY TO  
SALVAGE THIS  
RAMP


Keep.



Cameno Real Park  
Orland Park, IL  
CODE: 01503011



3/10/20 DRAWN BY: TM  
STRUCTURE DIMENSIONS:  
ACTUAL SIZE:  
AREA REQUIRED:  
SCALE: 1/8"=1'-0"

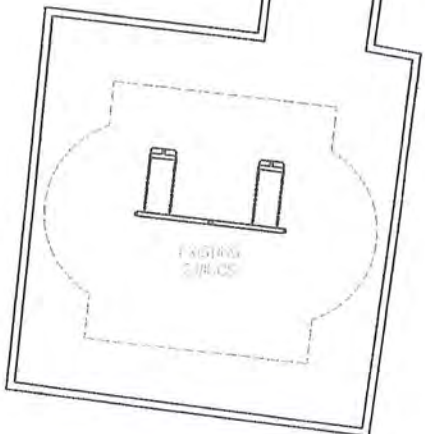

CAMENO  
REAL



# Cameno Real Park - Option 1

ORL200CAM1-2-1 • 04.06.2020







April 10, 2020

DISCOVERY PARK  
ORLAND PARK, IL  
OPTION 1  
PLAYBOOSTER

<u>QTY.</u>	<u>NO.</u>	<u>DESCRIPTION</u>	<u>UNIT PRICE</u>	<u>PRICE</u>
<b>PlayBooster Component System</b>				
1	152431A	ABC Climber 40"Dk DB		1,520
1	153076A	Mini Summit Climber 40"Dk DB		1,145
1	188857A	3-sided Extension Deck		1,850
1	184354B	Curved Transfer Module Right 2-5yrs 40"Dk DB		2,900
1	111229A	Square Deck Extension		915
1	111228A	Square Tenderdeck		955
1	164092A	Bongo Panel Above Deck		925
1	115228A	Driver Panel Above Deck		810
1	130565A	Table Panel DB		1,015
1	111357B	Turning Bar Alum DB		475
7	111404E	116"Alum Post DB	285	1,995
1	111405E	74"Alum Flush Post w/Standard Cap DB		415
1	123331B	Double Slide 40"Dk DB		1,920
1	124863B	SlideWinder2 40"Dk DB 1 Left		2,165
2	120710A	Pod Climber 8" DB	265	530
		SUBTOTAL		<u>19,535</u>
ALSO:				
1	173591A	OmniSpin Spinner Surface Mount <sup>1</sup>		7,625
1	214438A	Rhapsody Animato Metallophone DB		4,350
1	214443A	Rhapsody Goblet Drum DB		1,365
1	214445A	Rhapsody Kettle Drum DB		1,365
1	214444A	Rhapsody Kundu Drum DB		1,365
		SUBTOTAL		<u>\$ 16,070</u>
		EQUIPMENT SUBTOTAL		\$ 35,605
		8% DISCOUNT		(2,848)
		SHIPPING		1,940
		<b>TOTAL EQUIPMENT COST</b>		<b>\$ 34,697</b>

<b>ADDITIONAL INSTALLATION ITEMS:</b>		
	PLAYGROUND DEMO & REMOVAL	\$ 1,650
	EQUIPMENT INSTALLATION	\$ 14,242
110 CU YDS	MULCH REMOVAL & REPLACEMENT	\$ 9,500
	BORDER REMOVAL	N/A
	CONCRETE EDGE INSTALL	N/A
	CONCRETE RAMP INSTALL	\$ 600
	<b>INSTALLATION TOTAL</b>	<b>\$ 25,992</b>
	<b>TOTAL INSTALLED COST OF THE PROJECT</b>	<b>\$ 60,689</b>
	IF THE VILLAGE HAULS AWAY THE CHIPS LEFT AT THE SITE, YOU CAN DEDUCT	\$ 2,190


ORL20DIS1 - RB/TM





 Discovery Park  
 City of Seattle  
 1/2008 - 08/08/08  
 2008

Discovery  
PARK

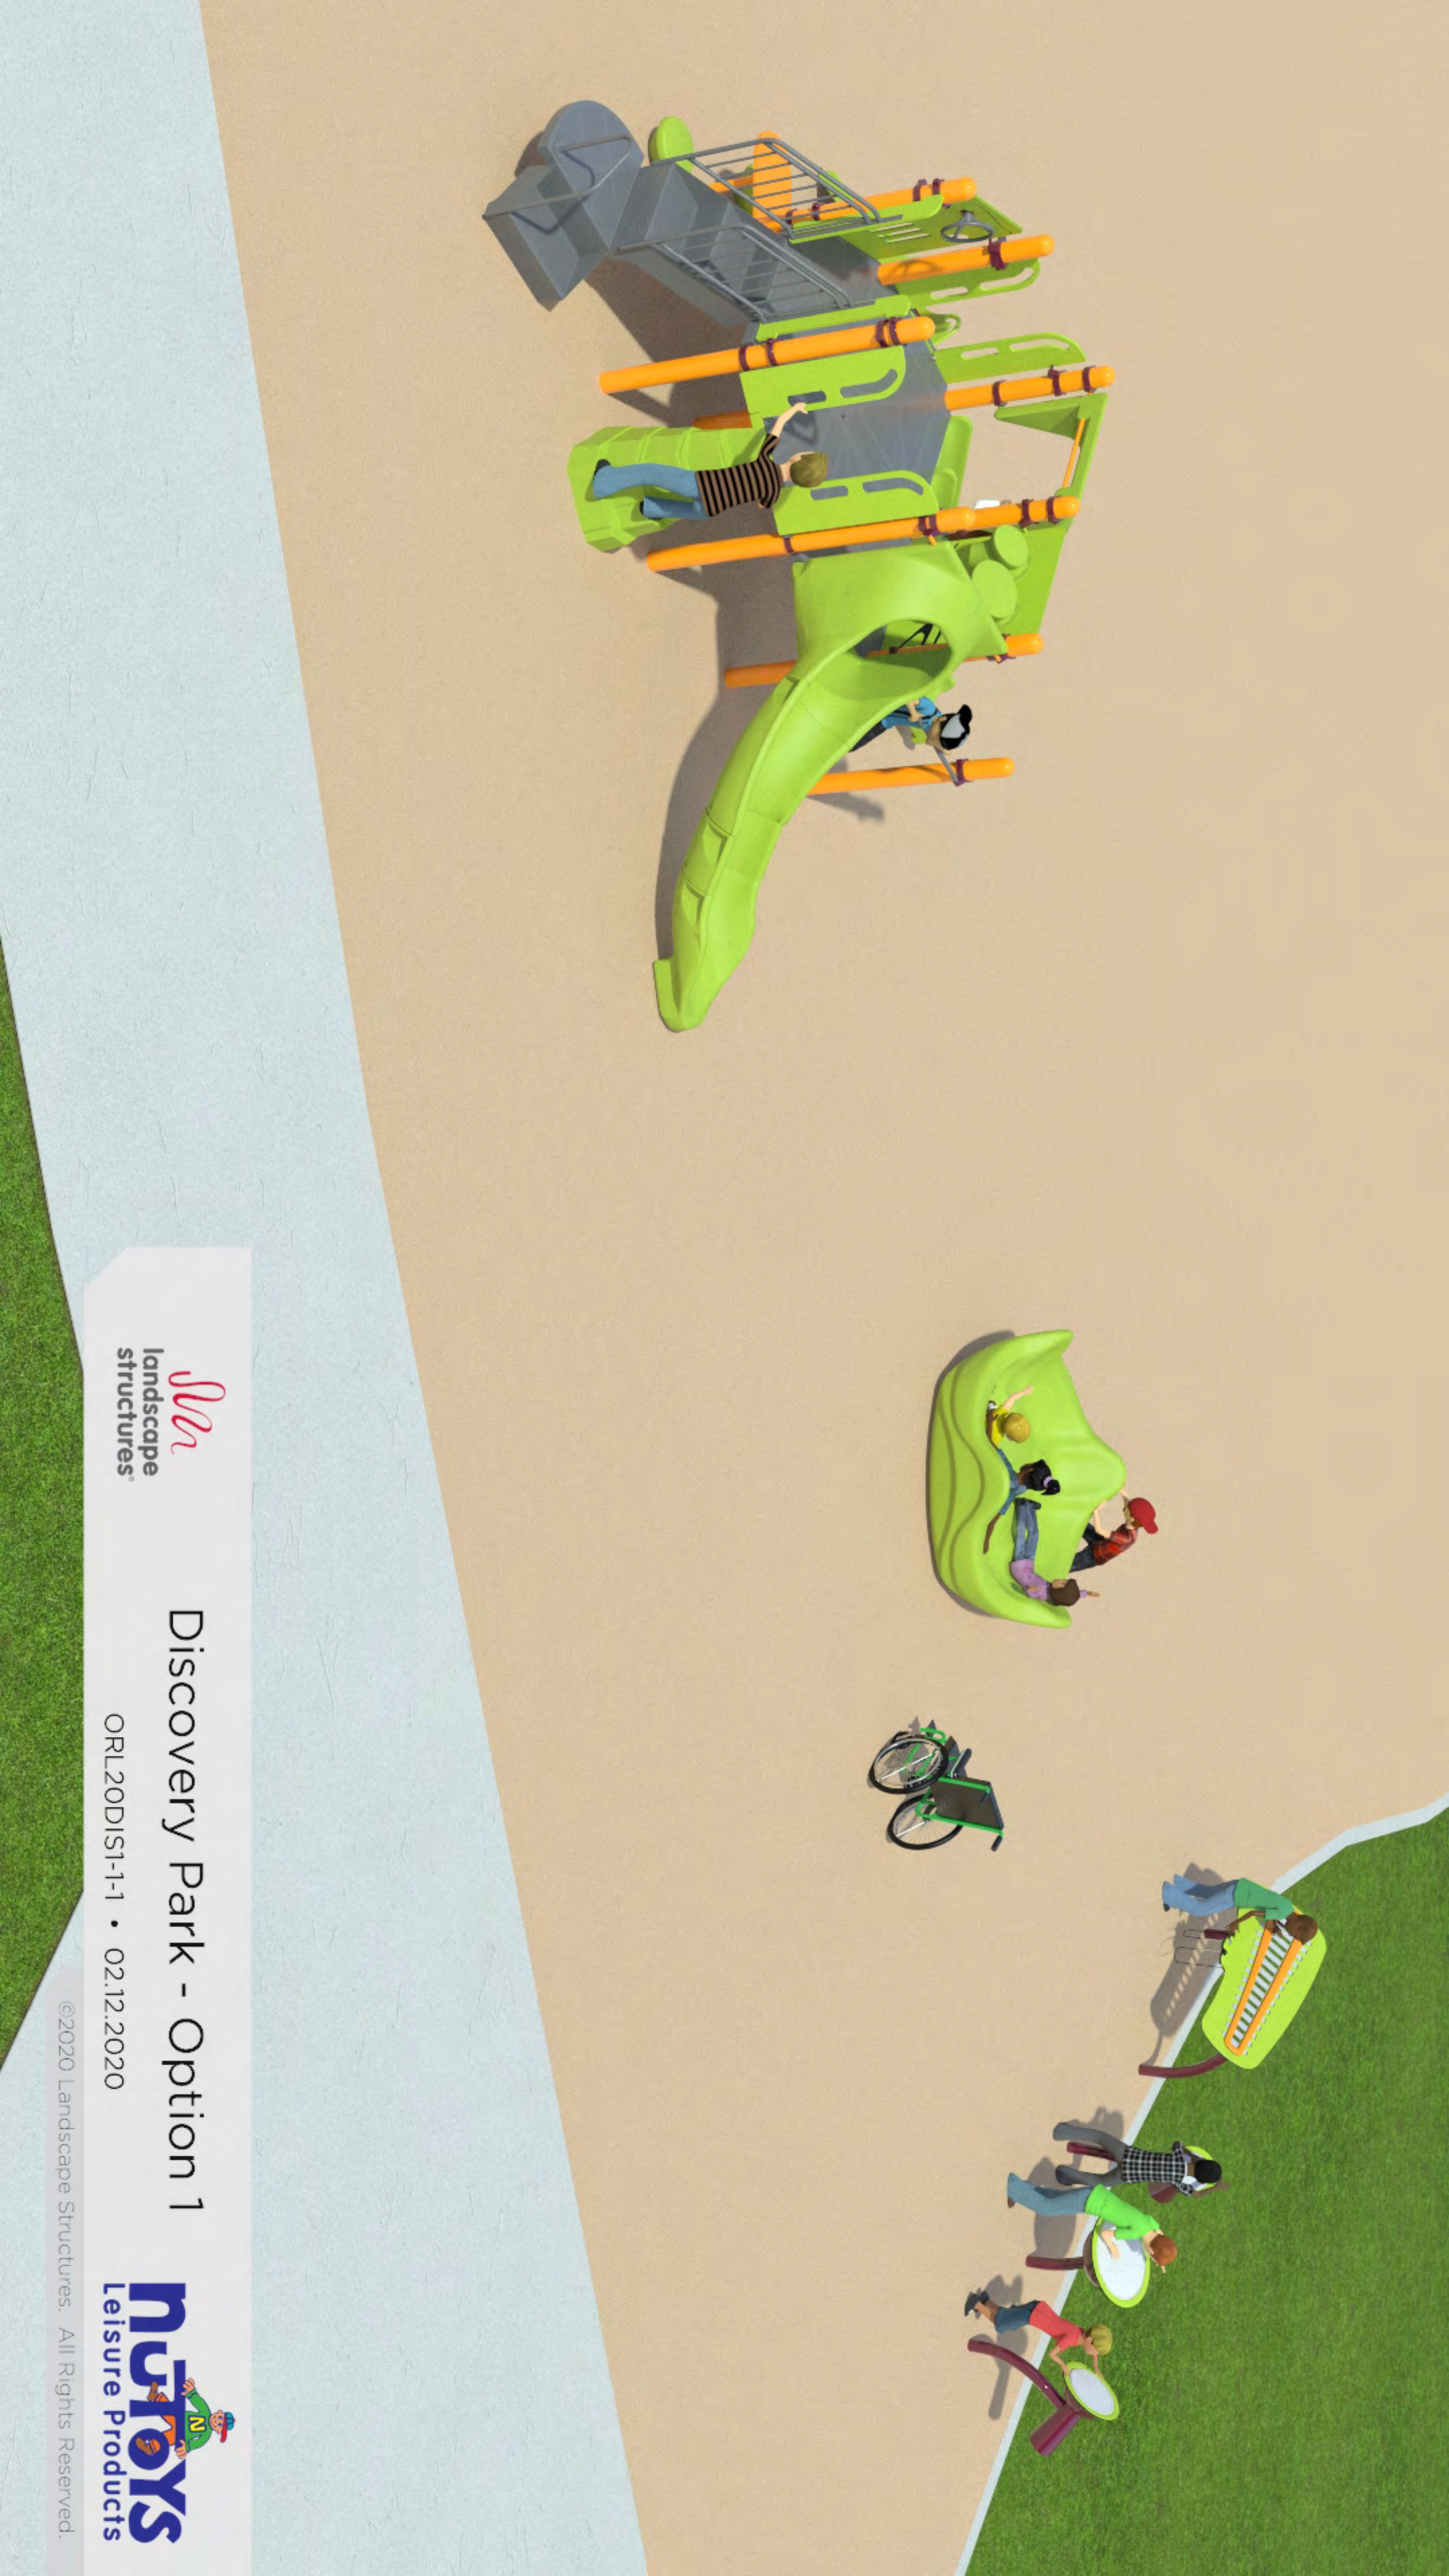

## Discovery Park - Option 1

ORL20DIS1-1-1 • 02.12.2020





PULTE PARK  
 ORLAND PARK, IL  
 OPTION 1  
 INDEPENDENTS

<u>QTY.</u>	<u>NO.</u>	<u>DESCRIPTION</u>	<u>UNIT PRICE</u>	<u>PRICE</u>
1	164075B	Double Bobble Rider DB		\$ 1,925
1	152179A	Saddle Spinner DB 12"Height		950
1	148637A	Seesaw 4-Seats DB		3,200
1	168099A	Cozy Dome DB		<u>4,130</u>
		EQUIPMENT SUBTOTAL		\$ 10,205
		8% DISCOUNT		(816)
		SHIPPING		552
		<b>EQUIPMENT TOTAL</b>		<b>\$ 9,941</b>
		<b><u>ADDITIONAL INSTALLATION ITEMS:</u></b>		
		PLAYGROUND DEMO & REMOVAL		\$ 350
		EQUIPMENT INSTALLATION		\$ 4,082
83 CU. YDS		MULCH REMOVAL & REPLACEMENT		\$ 7,080
		BORDER REMOVAL		\$ 700
150 LF		CONCRETE EDGE INSTALL		\$ 5,850
		CONCRETE RAMP INSTALL		<u>INCLUDED</u>
		<b>INSTALLATION TOTAL</b>		<b>\$ 18,062</b>
		<b>TOTAL INSTALLED COST OF THE PROJECT</b>		<b>\$ 28,003</b>
		IF THE VILLAGE HAULS AWAY THE CHIPS LEFT AT THE SITE, YOU CAN DEDUCT		\$ 1,577

New  
RAISED  
CONCRETE  
EDGE ALONG FENCE  
LINE  
150' L.F.  
HHH

Fence

EXISTING WALL

MULCH  
REMOVAL  
83 CUYDS.

New  
MULCH (83 CUYDS.)  
FROM EXISTING  
EQT. TO ENTRANCE

PULTE

Mr. Debris  
Pulse Park, IL  
1/1/09

RAMP

OPT 1





*MS*  
landscape  
structures®

Pulte Park - Option 1

ORL20PUL1-1-1 • 02.12.2020

**nufors**  
Leisure Products

©2020 Landscape Structures. All Rights Reserved.



VILLAGE SQUARE PARK  
ORLAND PARK, IL  
OPTION 1  
PLAYBOOSTER

<u>QTY.</u>	<u>NO.</u>	<u>DESCRIPTION</u>	<u>UNIT PRICE</u>	<u>PRICE</u>
<b>PlayBooster Component System</b>				
1	152431A	ABC Climber 32"Dk DB		\$ 1,520
1	152907B	Deck Link w/Barriers Steel end panels 2 Steps		1,905
1	122914B	Loop Arch 56"Dk DB		1,440
1	152911A	Curved Transfer Module Left 32"Dk DB		2,215
1	178710A	Hexagon Tenderdeck		2,735
1	111228A	Square Tenderdeck		955
1	111231A	Triangular Tenderdeck		740
1	111240B	Balcony Deck w/Wheel		1,395
1	117146A	Gear Panel Above Deck		1,810
1	119514A	Pilot Panel Above Deck		1,050
1	115254A	Storefront Panel		580
1	120818A	Playstructure Seat		360
2	111404F	108"Alum Post DB	\$ 280	560
2	111404E	116"Alum Post DB	285	570
5	111404C	132"Alum Post DB	345	1,725
3	111404A	148"Alum Post DB	365	1,095
1	154883A	265"Steel Post (60" Bury) For CoolTopper Single Post Pyramid Roof		920
1	154884A	CoolToppers Single Post Pyramid Roof DB Only <sup>1</sup>		3,080
1	123331A	Double Slide 32"Dk DB		1,710
1	130798A	Double Swirl Slide 56"Dk DB		2,110
1	122033A	SpyroSlide 72"Dk DB1		5,830
1	122589A	Offset Crawl Tunnel 16"Offset Deck To Deck		2,875
SUBTOTAL				\$ 37,180
ALSO:				
1	214438A	Rhapsody Animato Metallophone DB		\$ 4,350
1	214445A	Rhapsody Kettle Drum DB		1,365
1	214444A	Rhapsody Kundu Drum DB		1,365
SUBTOTAL				\$ 7,080
SWINGS:				
2	176038G	Full Bucket Seat ProGuard Chains for Toddler Swing	\$ 320	\$ 640
1	177336A	Toddler Swing Frame DB Only		1,025
SUBTOTAL				\$ 1,665
EQUIPMENT SUBTOTAL				\$ 45,925
8% DISCOUNT				(3,674)
SHIPPING				2,677
<b>TOTAL EQUIPMENT COST</b>				<b>\$ 44,928</b>




**ADDITIONAL INSTALLATION ITEMS:**

	PLAYGROUND DEMO & REMOVAL	\$ 1,350
	EQUIPMENT INSTALLATION	\$ 18,370
98	MULCH REMOVAL & REPLACEMENT	\$ 8,300
	BORDER REMOVAL	\$ 345
128 LF	CONCRETE EDGE INSTALL	\$ 4,990
	CONCRETE RAMP INSTALL	<u>INCLUDED</u>
	<b>INSTALLATION TOTAL</b>	<b>\$ 33,355</b>

**TOTAL INSTALLED COST OF THE PROJECT \$ 78,283**

IF THE VILLAGE HAULS AWAY THE CHIPS LEFT  
AT THE SITE, YOU CAN DEDUCT \$ 1,862

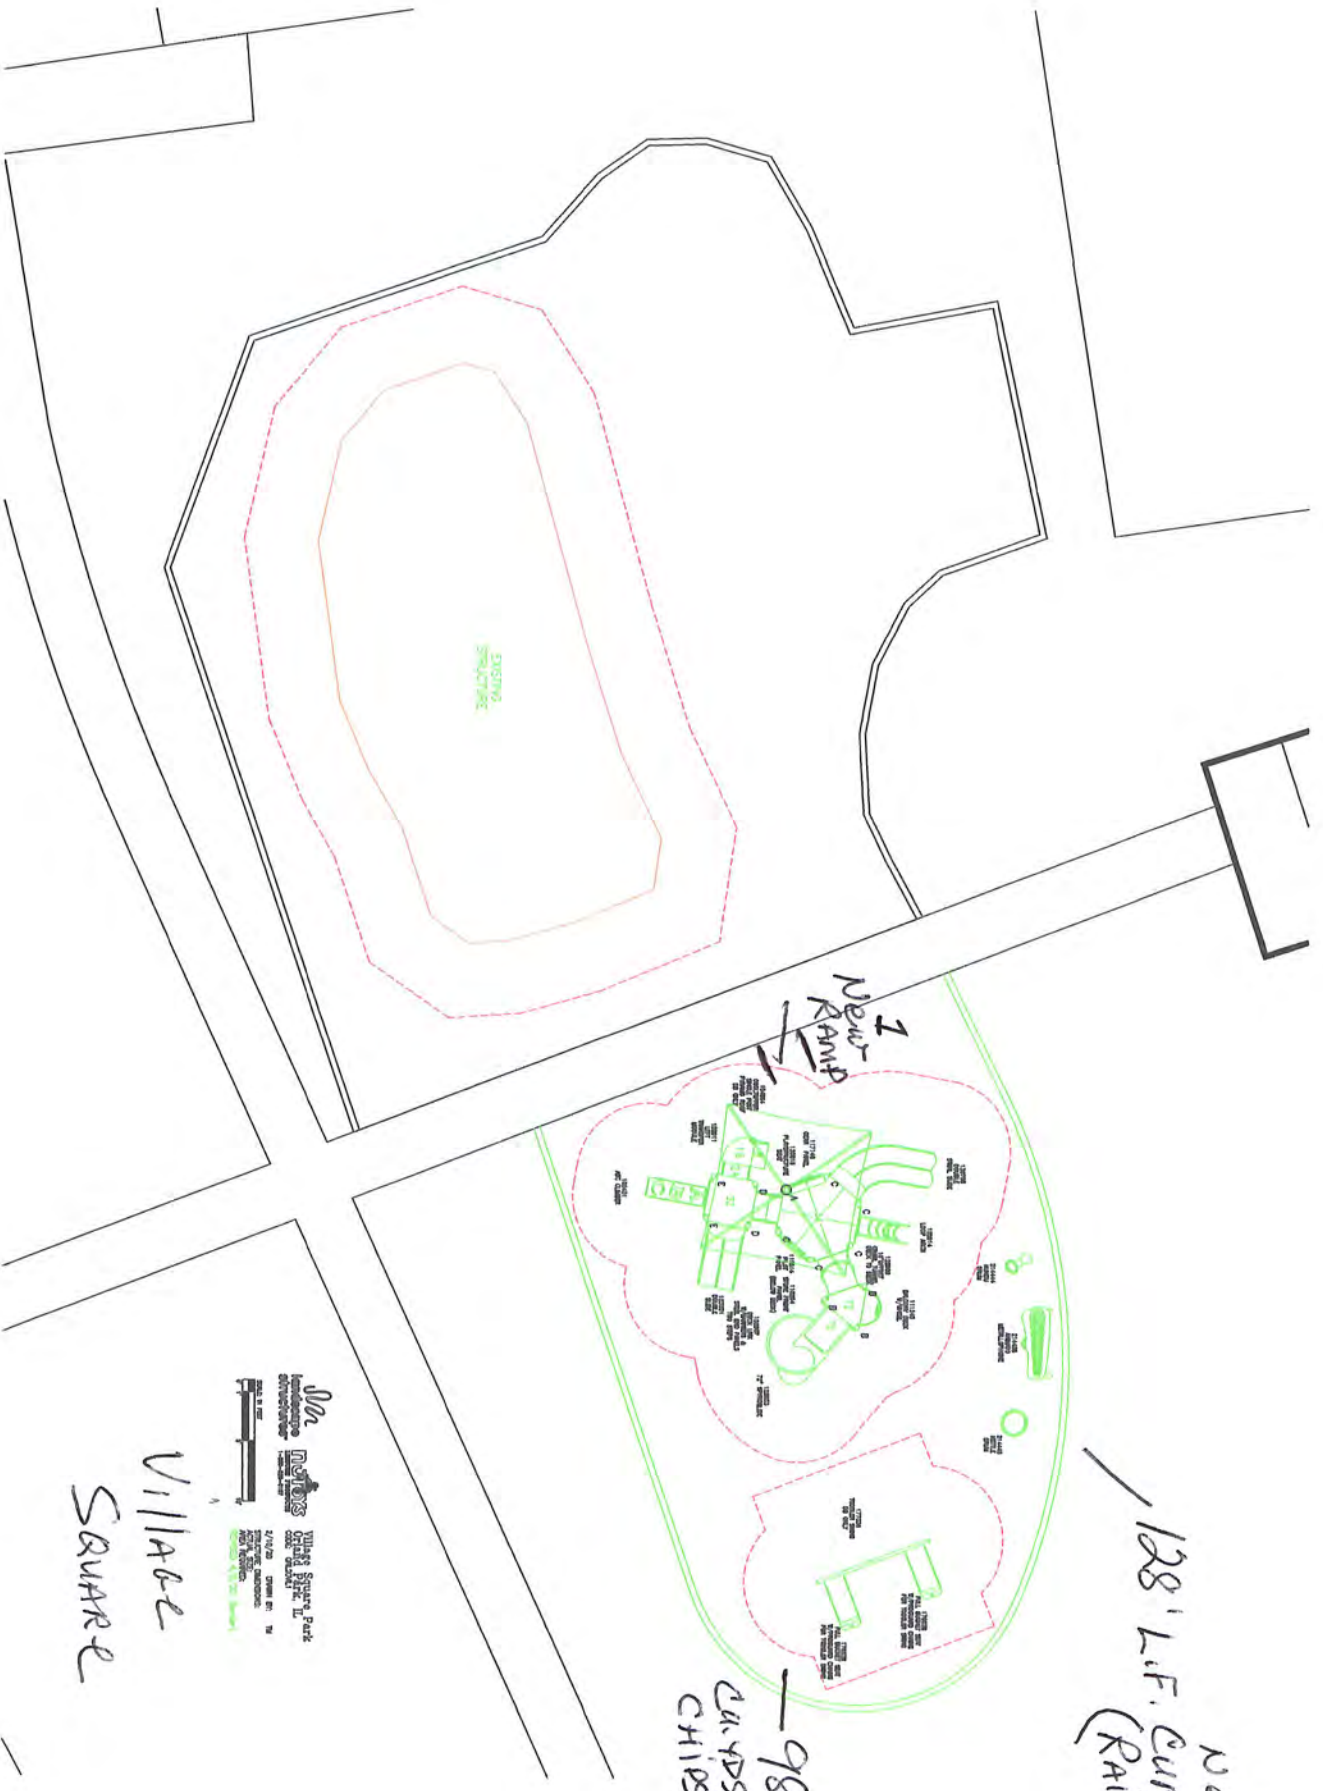

EXISTING BUILDING

New RAMP

New CURB (Raised)  
128' L.F.

98' CURBS CHIPS

Village Square

**The Station**  
 COMMERCIAL REAL ESTATE  
 1234 Main Street, Suite 100  
 New York, NY 10001  
 Tel: (212) 555-1234  
 Fax: (212) 555-5678  
 www.thestation.com



## Village Square Park - Option 1

ORL20VILL1-1-2 • 02.12.2020





April 10, 2020


WEDGEWOOD ESTATES PARK  
ORLAND PARK  
OPTION 1  
PLAYBOOSTER

<u>QTY.</u>	<u>NO.</u>	<u>DESCRIPTION</u>	<u>UNIT PRICE</u>	<u>PRICE</u>
<b>PlayBooster Component System</b>				
1	169320D	Log Stepper 48" Deck w/2 Recycled Wood-Grain Handholds 1 Handloop ar	\$	6,075
1	135344A	Block Climber Perm Handholds Ground-Deck 32"D DB		2,100
1	152907A	Deck Link w/Barriers Steel end panels 1 Step		1,290
1	128252A	Loop Ladder 48"Dk DB		870
1	184354A	Curved Transfer Module Right 2-5yrs 32"Dk DB		2,545
1	111229A	Square Deck Extension		915
2	111228A	Square Tenderdeck	\$ 955	1,910
1	115236A	Ball Maze Panel Above Deck		1,150
1	115228A	Driver Panel Above Deck		810
1	115254A	Storefront Panel		580
2	111404F	108"Alum Post DB	280	560
2	111404E	116"Alum Post DB	285	570
5	111404D	124"Alum Post DB	330	1,650
1	154883B	249"Steel Post (60" Bury) For CoolTopper Single Post Pyramid Roof		875
1	154884A	CoolToppers Single Post Pyramid Roof DB Only <sup>1</sup>		3,080
1	145838A	Lava Run Slide DB		1,570
1	124863C	SlideWinder2 48"Dk DB 2 Left		2,435
SUBTOTAL				\$ 28,985
ALSO:				
1	150635A	Mobius Climber 3-Panel DB Only <sup>1</sup>	\$	7,280
1	148637A	Seesaw 4-Seats DB		3,200
SUBTOTAL				\$ 10,480
SWINGS:				
2	174018A	Belt Seat Proguard Chains 8' Beam	\$ 120	\$ 240
1	237296A	Friendship Swing w/Single Post Frame 52" Bury ProGuard Chains		3,015
2	176038A	Full Bucket Seat Proguard Chains 8' Beam	325	650
2	177345A	Single Post Swing Frame 52" Bury Additional Bay 8' Bean	935	1,870
SUBTOTAL				\$ 5,775
EQUIPMENT SUBTOTAL				\$ 45,240
8% DISCOUNT				(3,619)
SHIPPING				2,815
<b>TOTAL EQUIPMENT COST</b>				<b>\$ 44,436</b>

**ADDITIONAL INSTALLATION ITEMS:**


	PLAYGROUND DEMO & REMOVAL	\$ 3,850
	EQUIPMENT INSTALLATION	\$ 18,096
148 CU YDS	MULCH REMOVAL & REPLACEMENT	\$ 12,784
	BORDER REMOVAL	\$ 1,700
250 LF	CONCRETE EDGE INSTALL	\$ 9,600
	CONCRETE RAMP INSTALL	<u>INCLUDED</u>
	<b>INSTALLATION TOTAL</b>	<b>\$ 46,030</b>
	<b>TOTAL INSTALLED COST OF THE PROJECT</b>	<b>\$ 90,466</b>
	IF THE VILLAGE HAULS AWAY THE CHIPS LEFT AT THE SITE, YOU CAN DEDUCT	\$ 2,812

ORL20WED1 - RB/TM

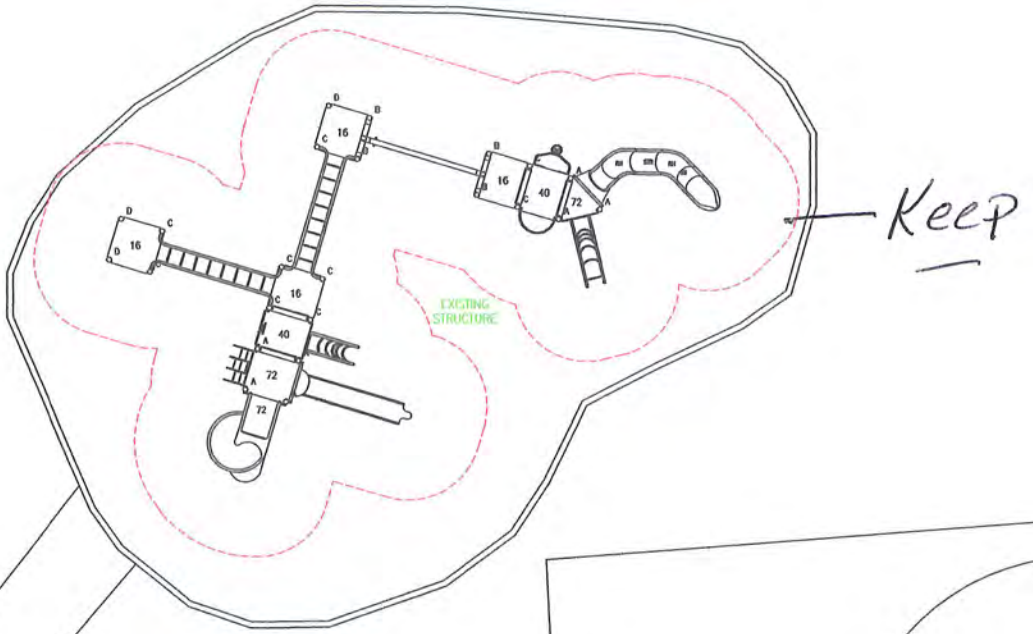

1  
ENTRY  
RAMP

Wedgewood Estates Park  
 Oriand Park, IL  
 0200  
 2/10/20 DRAWN BY: TM  
 STRUCTURE DIMENSIONS:  
 TOTAL: 100'  
 AREA: 10,000 SQ. FT.

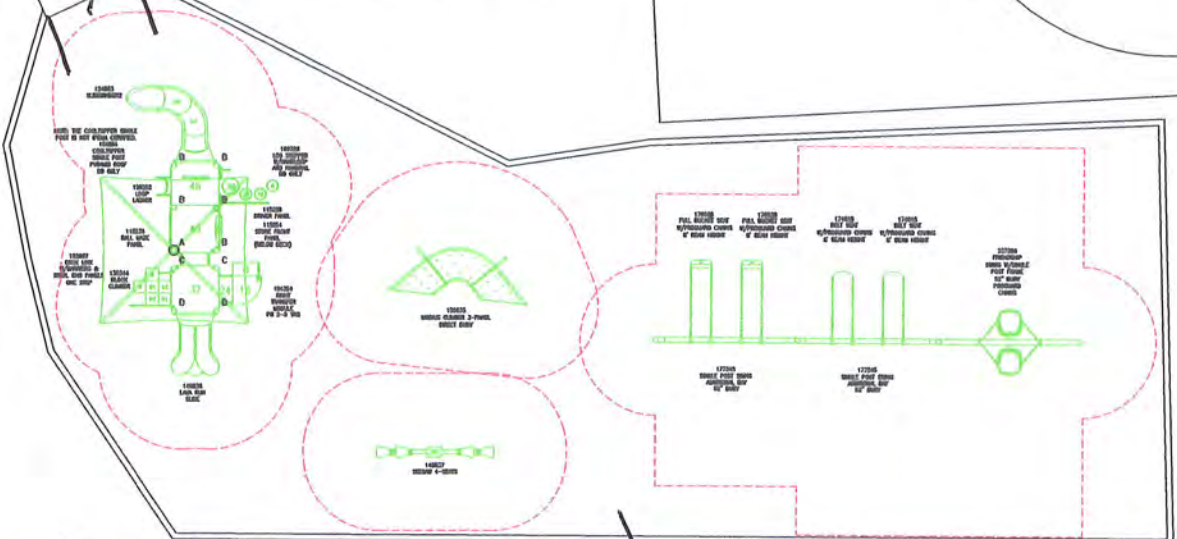

WEDGEWOOD  
 ESTATES  
 OPT. 1  
 1 RAMP

148 Cu. YDS,  
CHIPS

250' L.F.  
NEW BORDER  
CONCRETE  
(RAISED)



*LS*  
landscape  
structures™

## Wedgewood Estates Park - Option 1

ORL20WED1-1-1 • 02.12.2020

**nufors**  
Leisure Products

©2020 Landscape Structures. All Rights Reserved.




APRIL 10,2020

SPRING CREEK PARK  
ORLAND PARK, IL  
OPTION 2  
WEEVOS

<u>QTY.</u>	<u>NO.</u>	<u>DESCRIPTION</u>	<u>UNIT PRICE</u>	<u>PRICE</u>
<b>Weevos Component System</b>				
1	164178A	Boppity Bridge DB		\$ 5,815
1	164171A	Giggle Jiggler DB		3,465
1	164172A	Wee Pod Climber DB		1,200
1	164170A	Weevos 3 Arch Mainstructure DB Only <sup>1</sup>		3,090
1	173582A	Imagination Table DB		1,640
1	164173A	Twirly Bar DB		545
1	164174A	Cozy Coaster Slide w/ASTM Handrail DB w/Stairs Under Large Arch		6,180
1	173574A	Wee Crawl Tunnel DB		3,110
SUBTOTAL				<u>\$ 25,045</u>
ALSO:				
1	228215A	Rhapsody Goblet Drum Junior DB		\$ 1,310
1	228217A	Rhapsody Kettle Drum Junior DB		1,310
1	228218A	Rhapsody Kundu Drum Junior DB		1,310
SUBTOTAL				<u>\$ 3,930</u>
SWINGS:				
2	176038G	Full Bucket Seat ProGuard Chains for Toddler Swing	\$ 320	\$ 640
1	177336A	Toddler Swing Frame DB Only		1,025
SUBTOTAL				<u>\$ 1,665</u>
EQUIPMENT SUBTOTAL				\$ 30,640
8% DISCOUNT				(2,451)
SHIPPING				1,489
<b>TOTAL EQUIPMENT COST</b>				<b><u>\$ 29,678</u></b>
<b>ADDITIONAL INSTALLATION ITEMS:</b>				
PLAYGROUND DEMO & REMOVAL				\$ 2,739
EQUIPMENT INSTALLATION				\$ 12,256
102	MULCH REMOVAL & REPLACEMENT			\$ 8,500
BORDER REMOVAL				N/A
CONCRETE EDGE INSTALL				N/A
CONCRETE RAMP INSTALL				N/A
<b>INSTALLATION TOTAL</b>				<b><u>\$ 23,495</u></b>
<b>TOTAL INSTALLED COST OF THE PROJECT</b>				<b>\$ 53,173</b>
IF THE VILLAGE HAULS AWAY THE CHIPS LEFT AT THE SITE, YOU CAN DEDUCT				\$ 1,872

JRL20SPR2



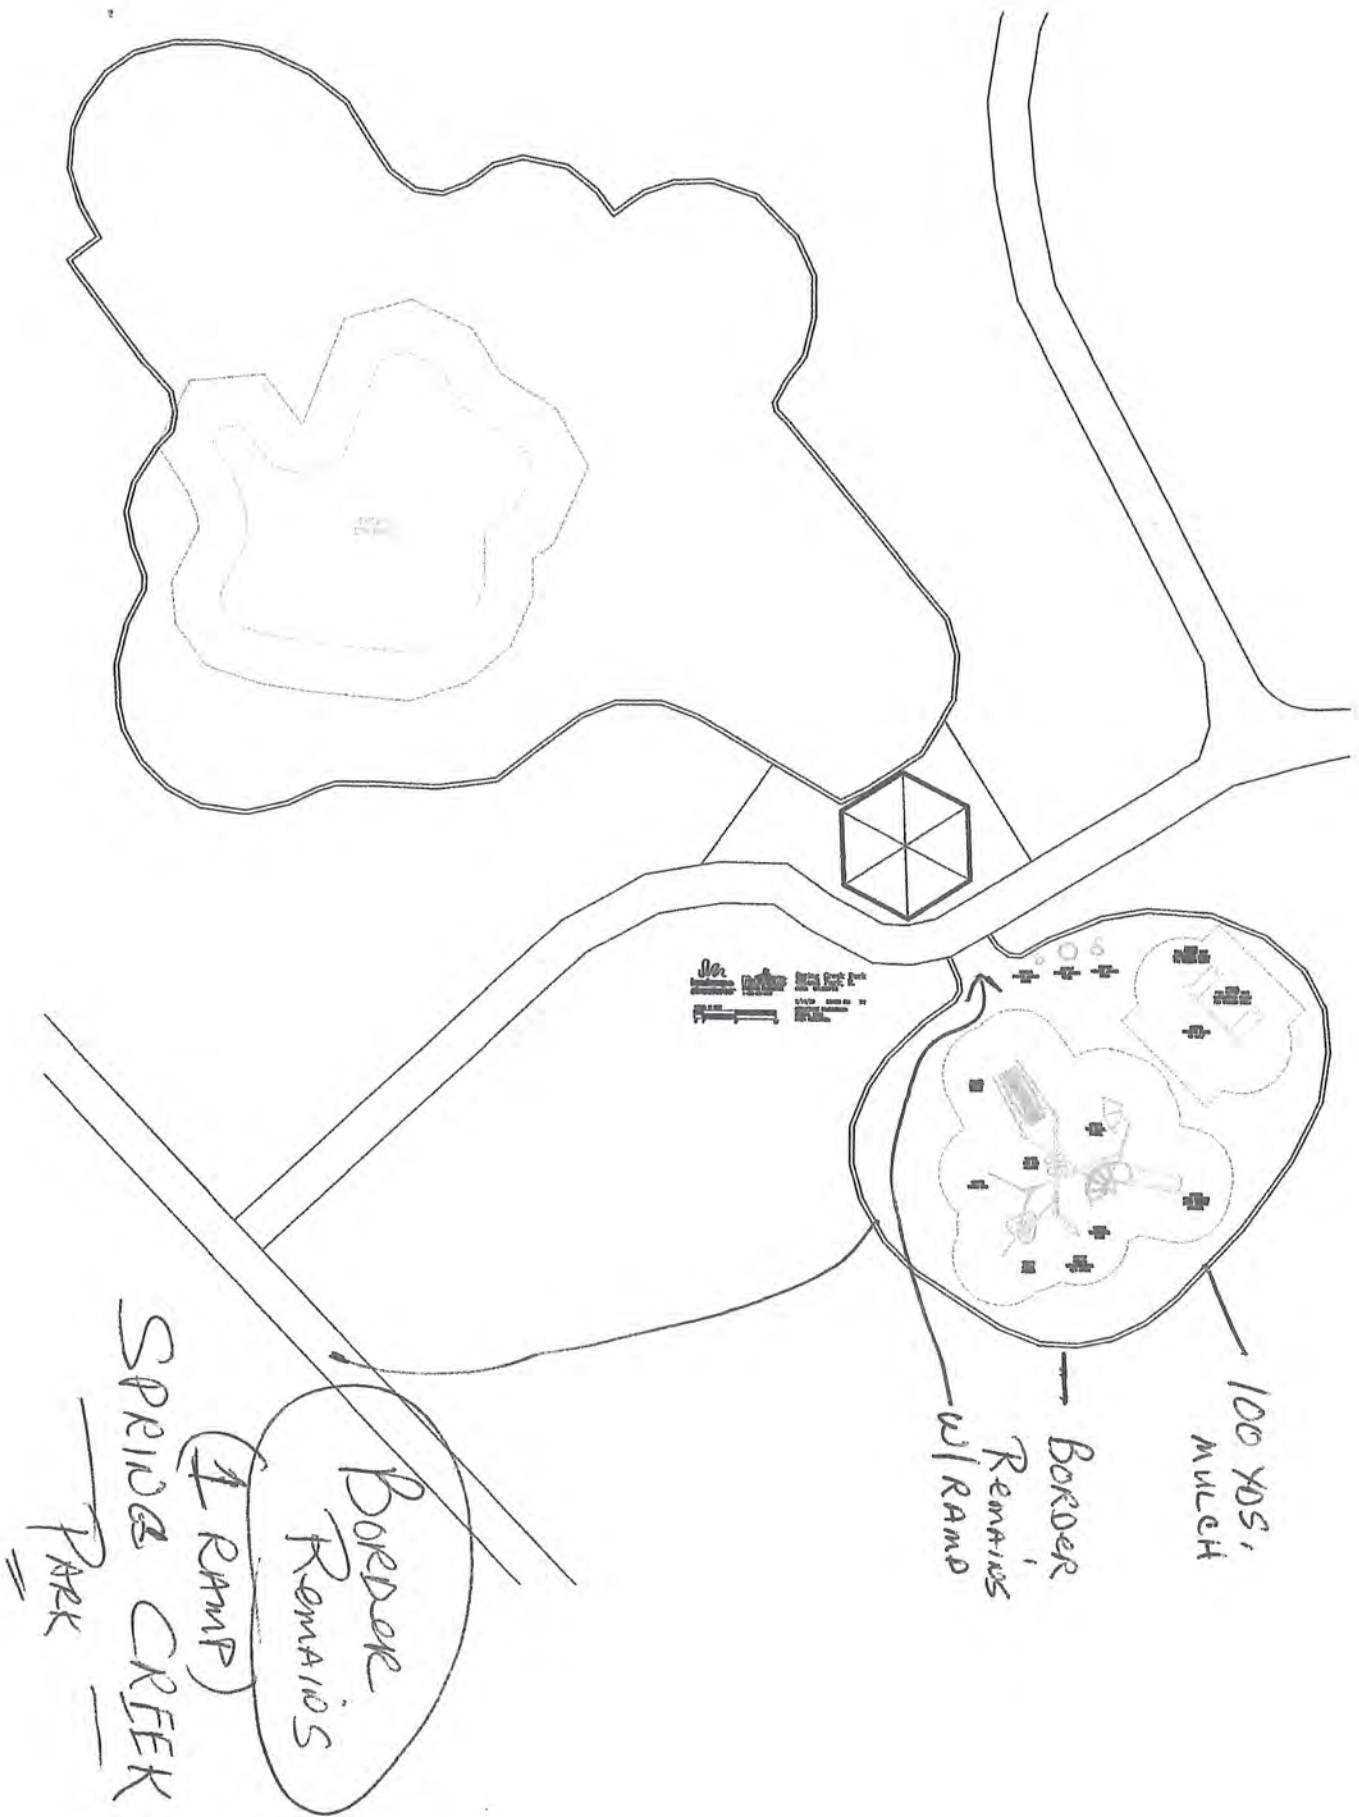



## Spring Creek Park - Option 2

ORL20SPR2-1-2 • 02.12.2020

