

SITE PLAN



LEGEND:


- 01 Open Lawn
- 02 Stage
- 03 Restrooms
- 04 Catenary Lights
- 05 Play Area: Ages 2-5
- 06 Play Area: Ages 5-12
- 07 Water Feature
- 08 Wooden Benches
- 09 Drop-off Zone
- 10 Shaded Seating Area
- 11 Light Pole
- 12 Bollards
- 13 Play and Seating Mounds
- 14 JC Penney Connection
- 15 Bicycle Parking

SERITAGE DEVELOPMENT

PROPOSED MULTIPURPOSE ACTIVITY SPACE




ACTIVITY SPACES

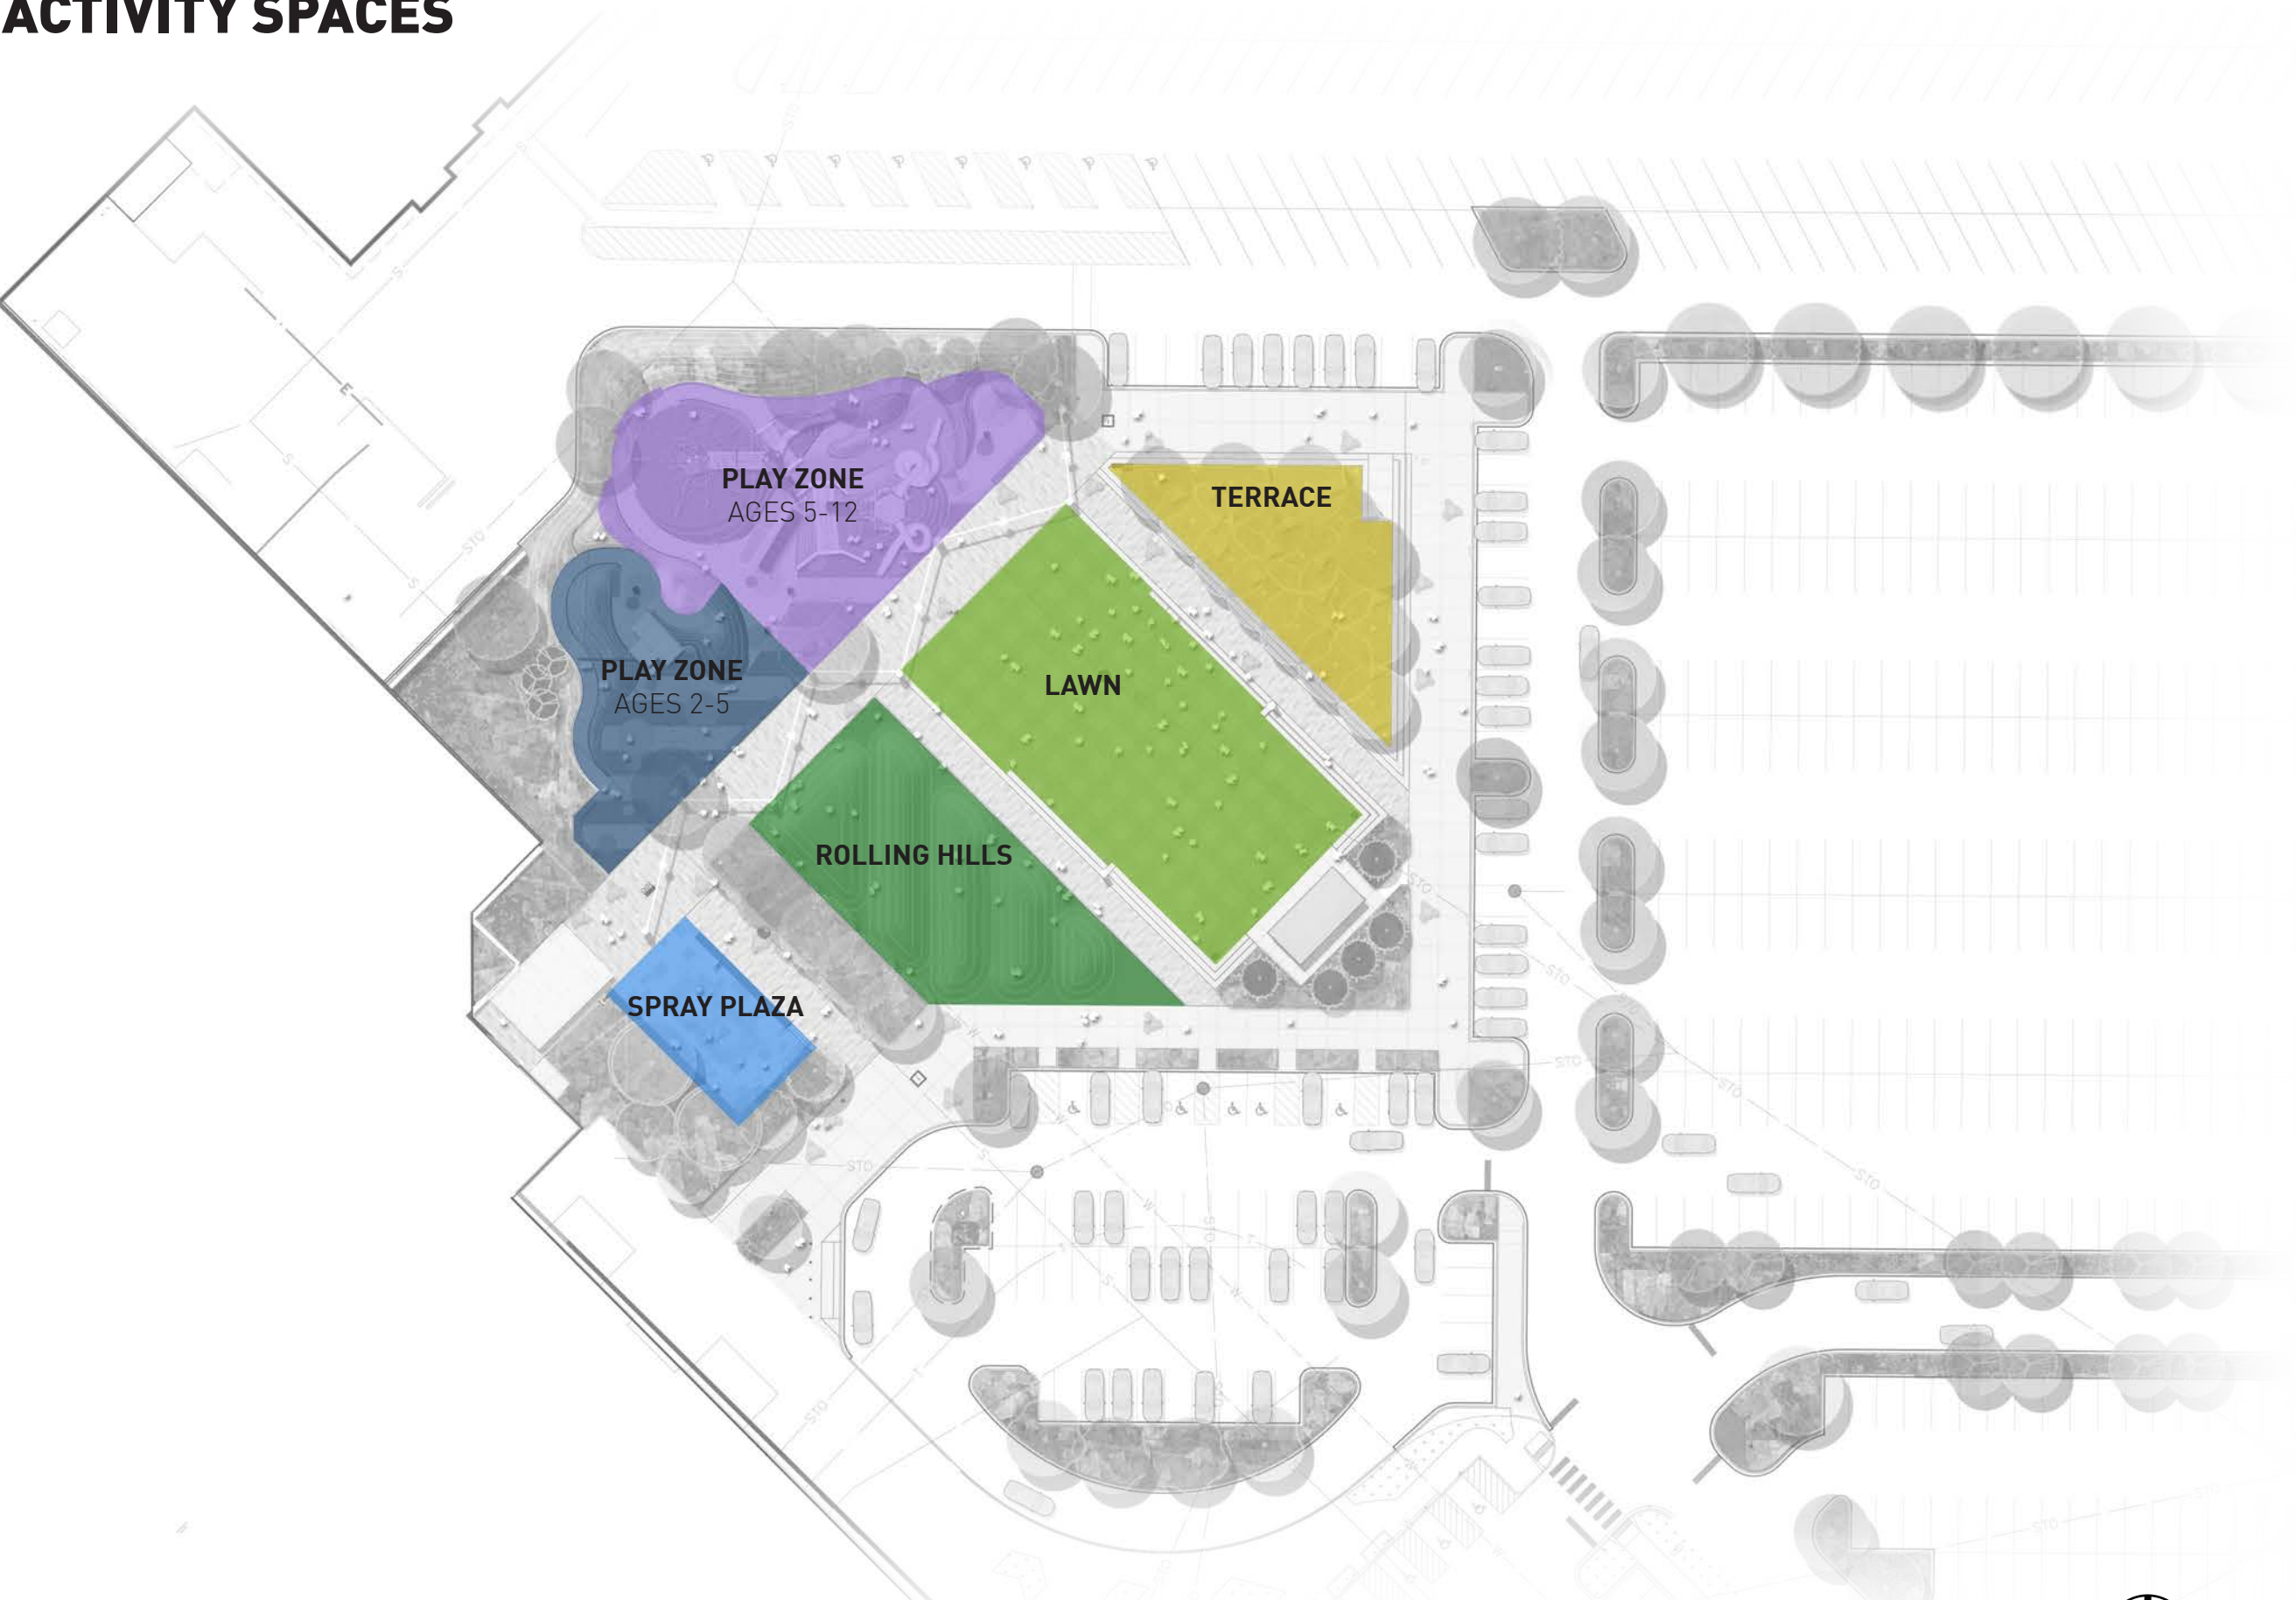


PROPOSED MULTIPURPOSE ACTIVITY SPACE

# SECURITY - VEHICULAR ACCESS BARRIERS

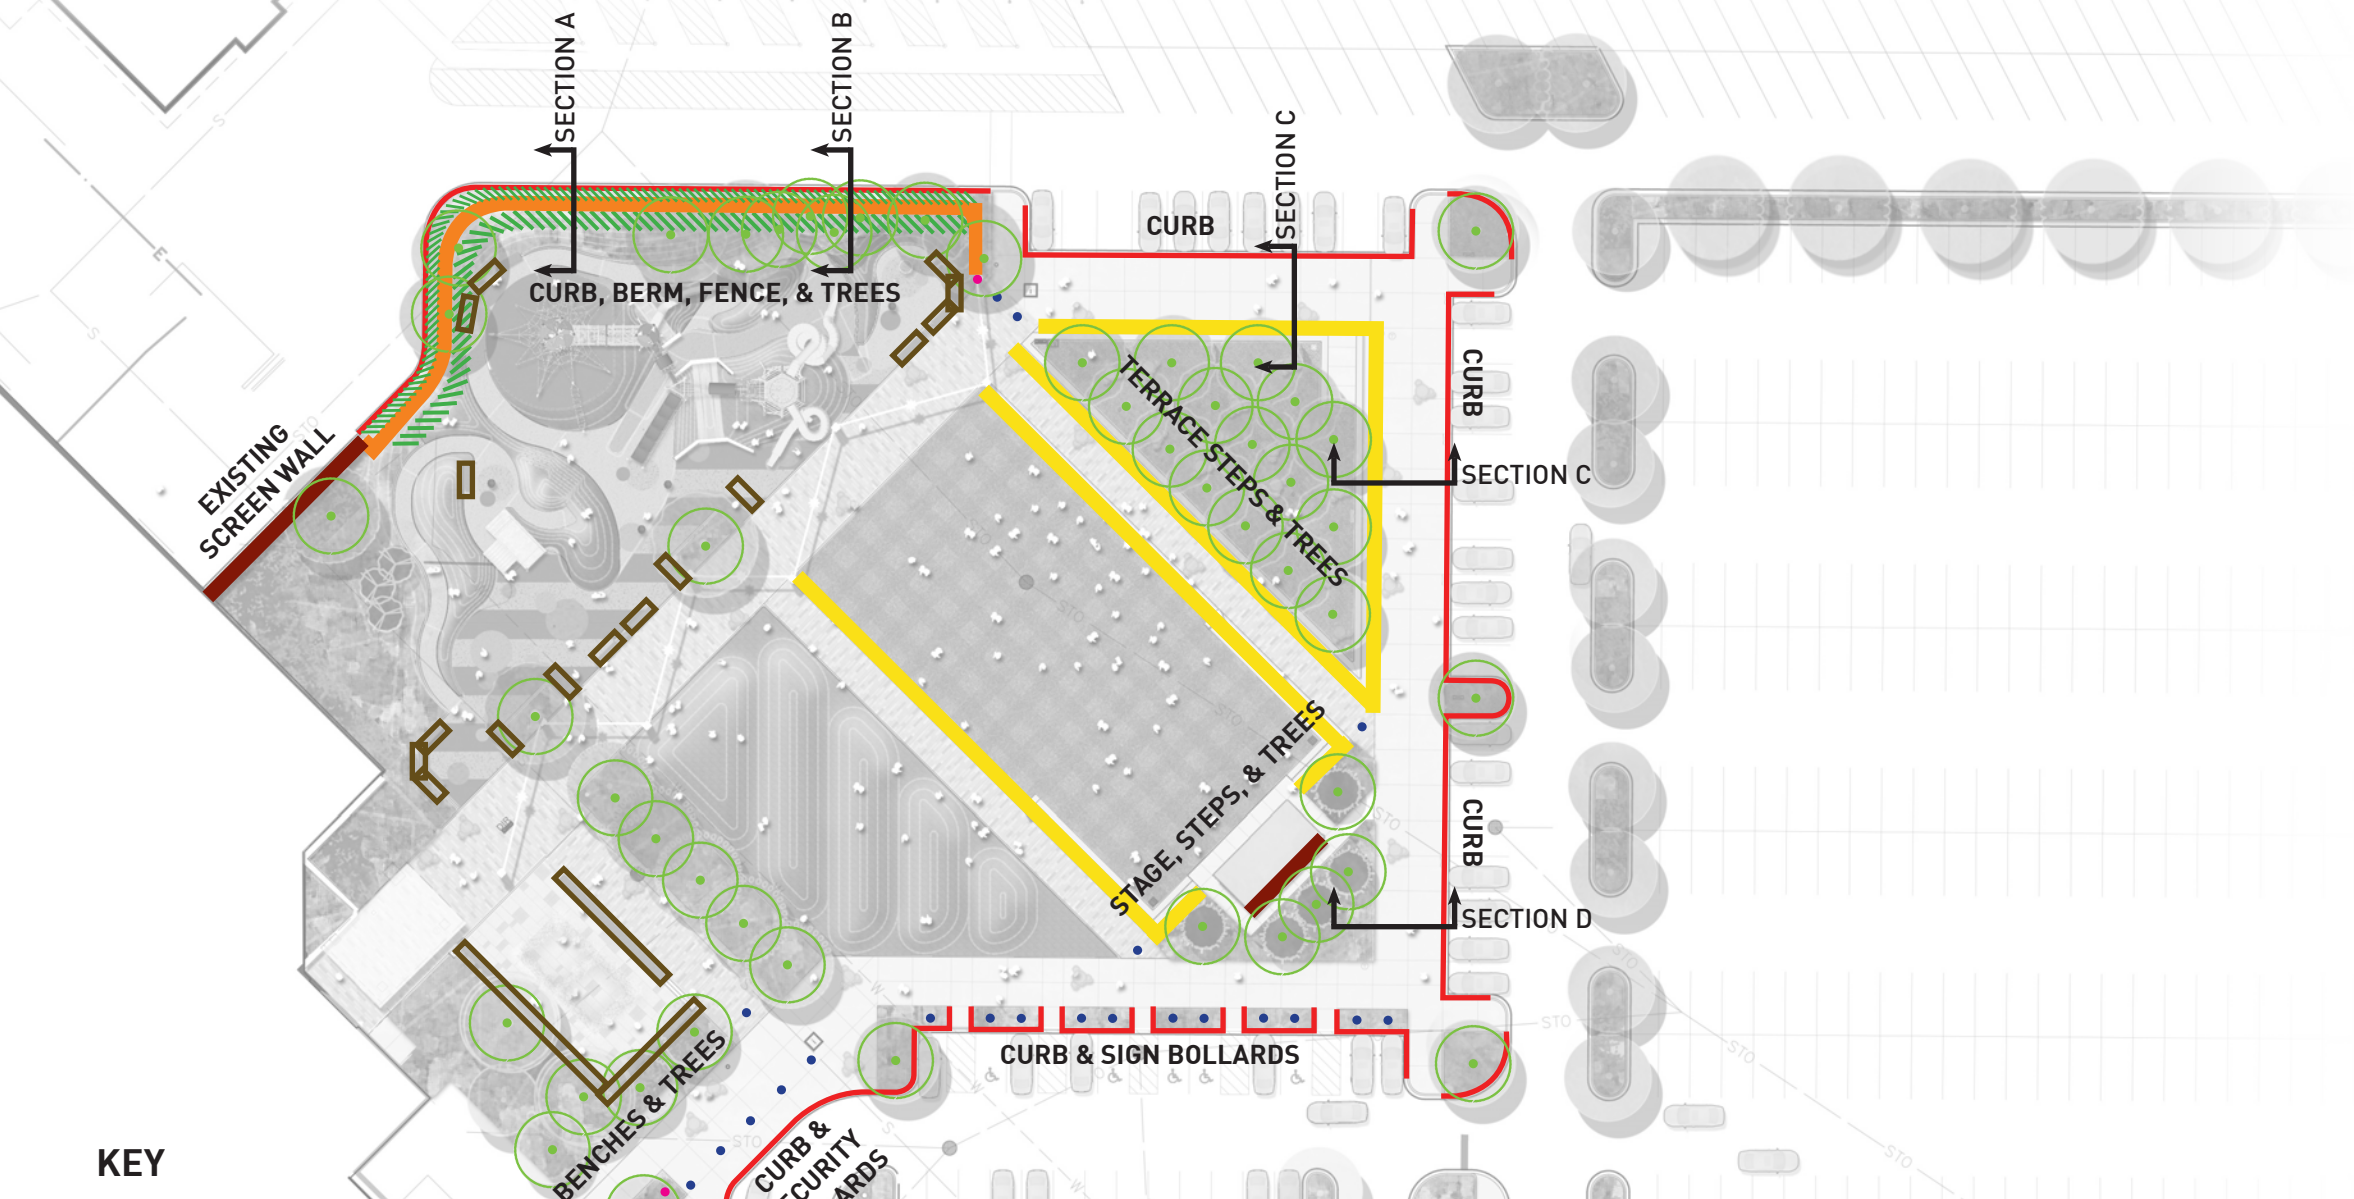

- KEY**
- CURB**
- STRUCTURAL BARRIER:**
- WALL
  - FENCE
  - STEPS
  - BERM
- VERTICAL BARRIERS:**
- BOLLARDS
  - POLES
  - BENCH
  - TREES

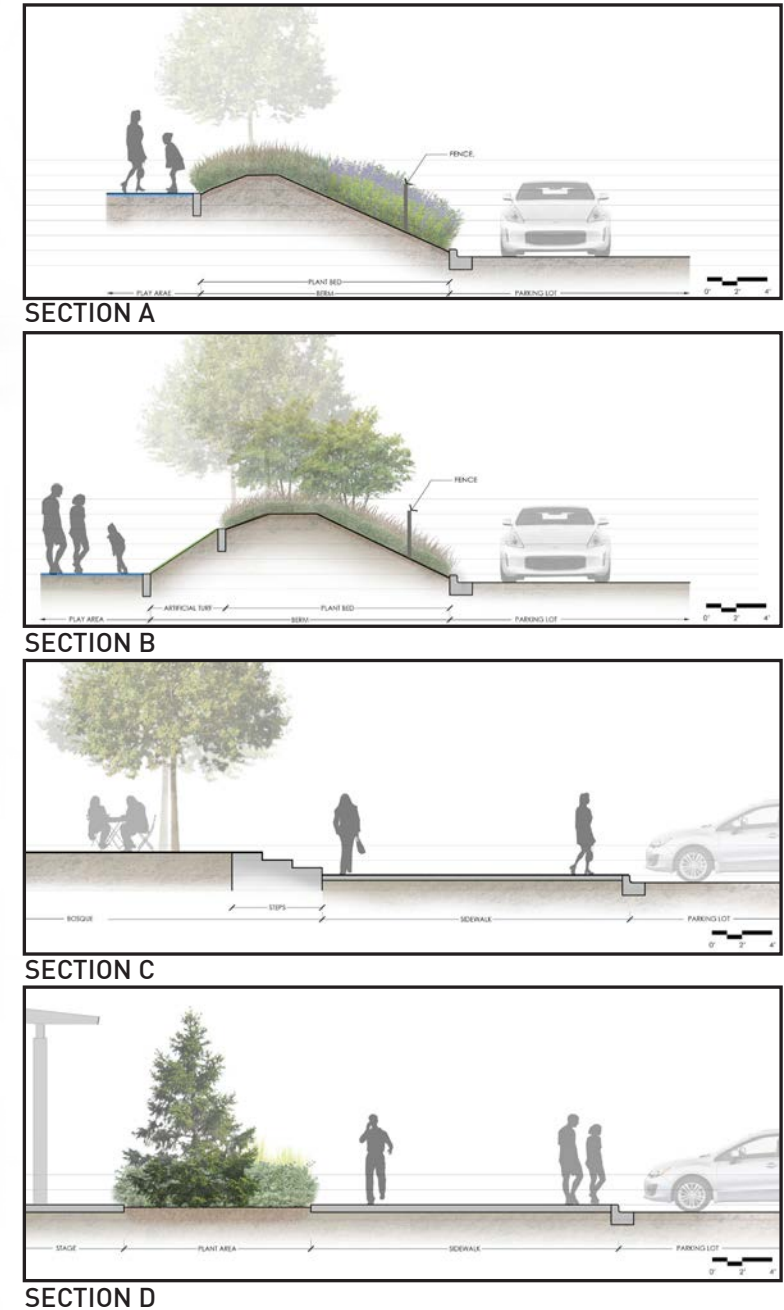


TERRACE STEPS



FENCE




SECURITY BOLLARD

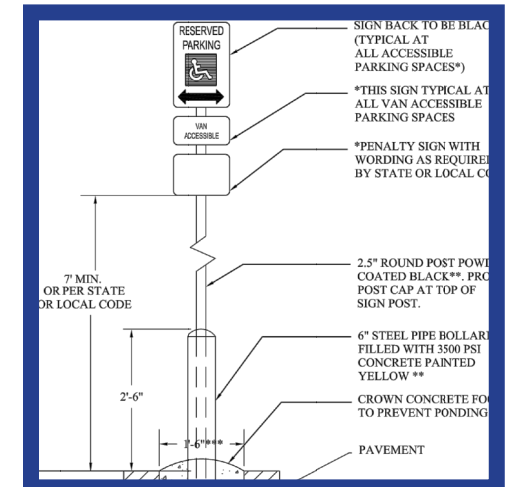

SIGN BOLLARD


# PROPOSED MULTIPURPOSE ACTIVITY SPACE

SECURITY - SURVEILLANCE COVERAGE

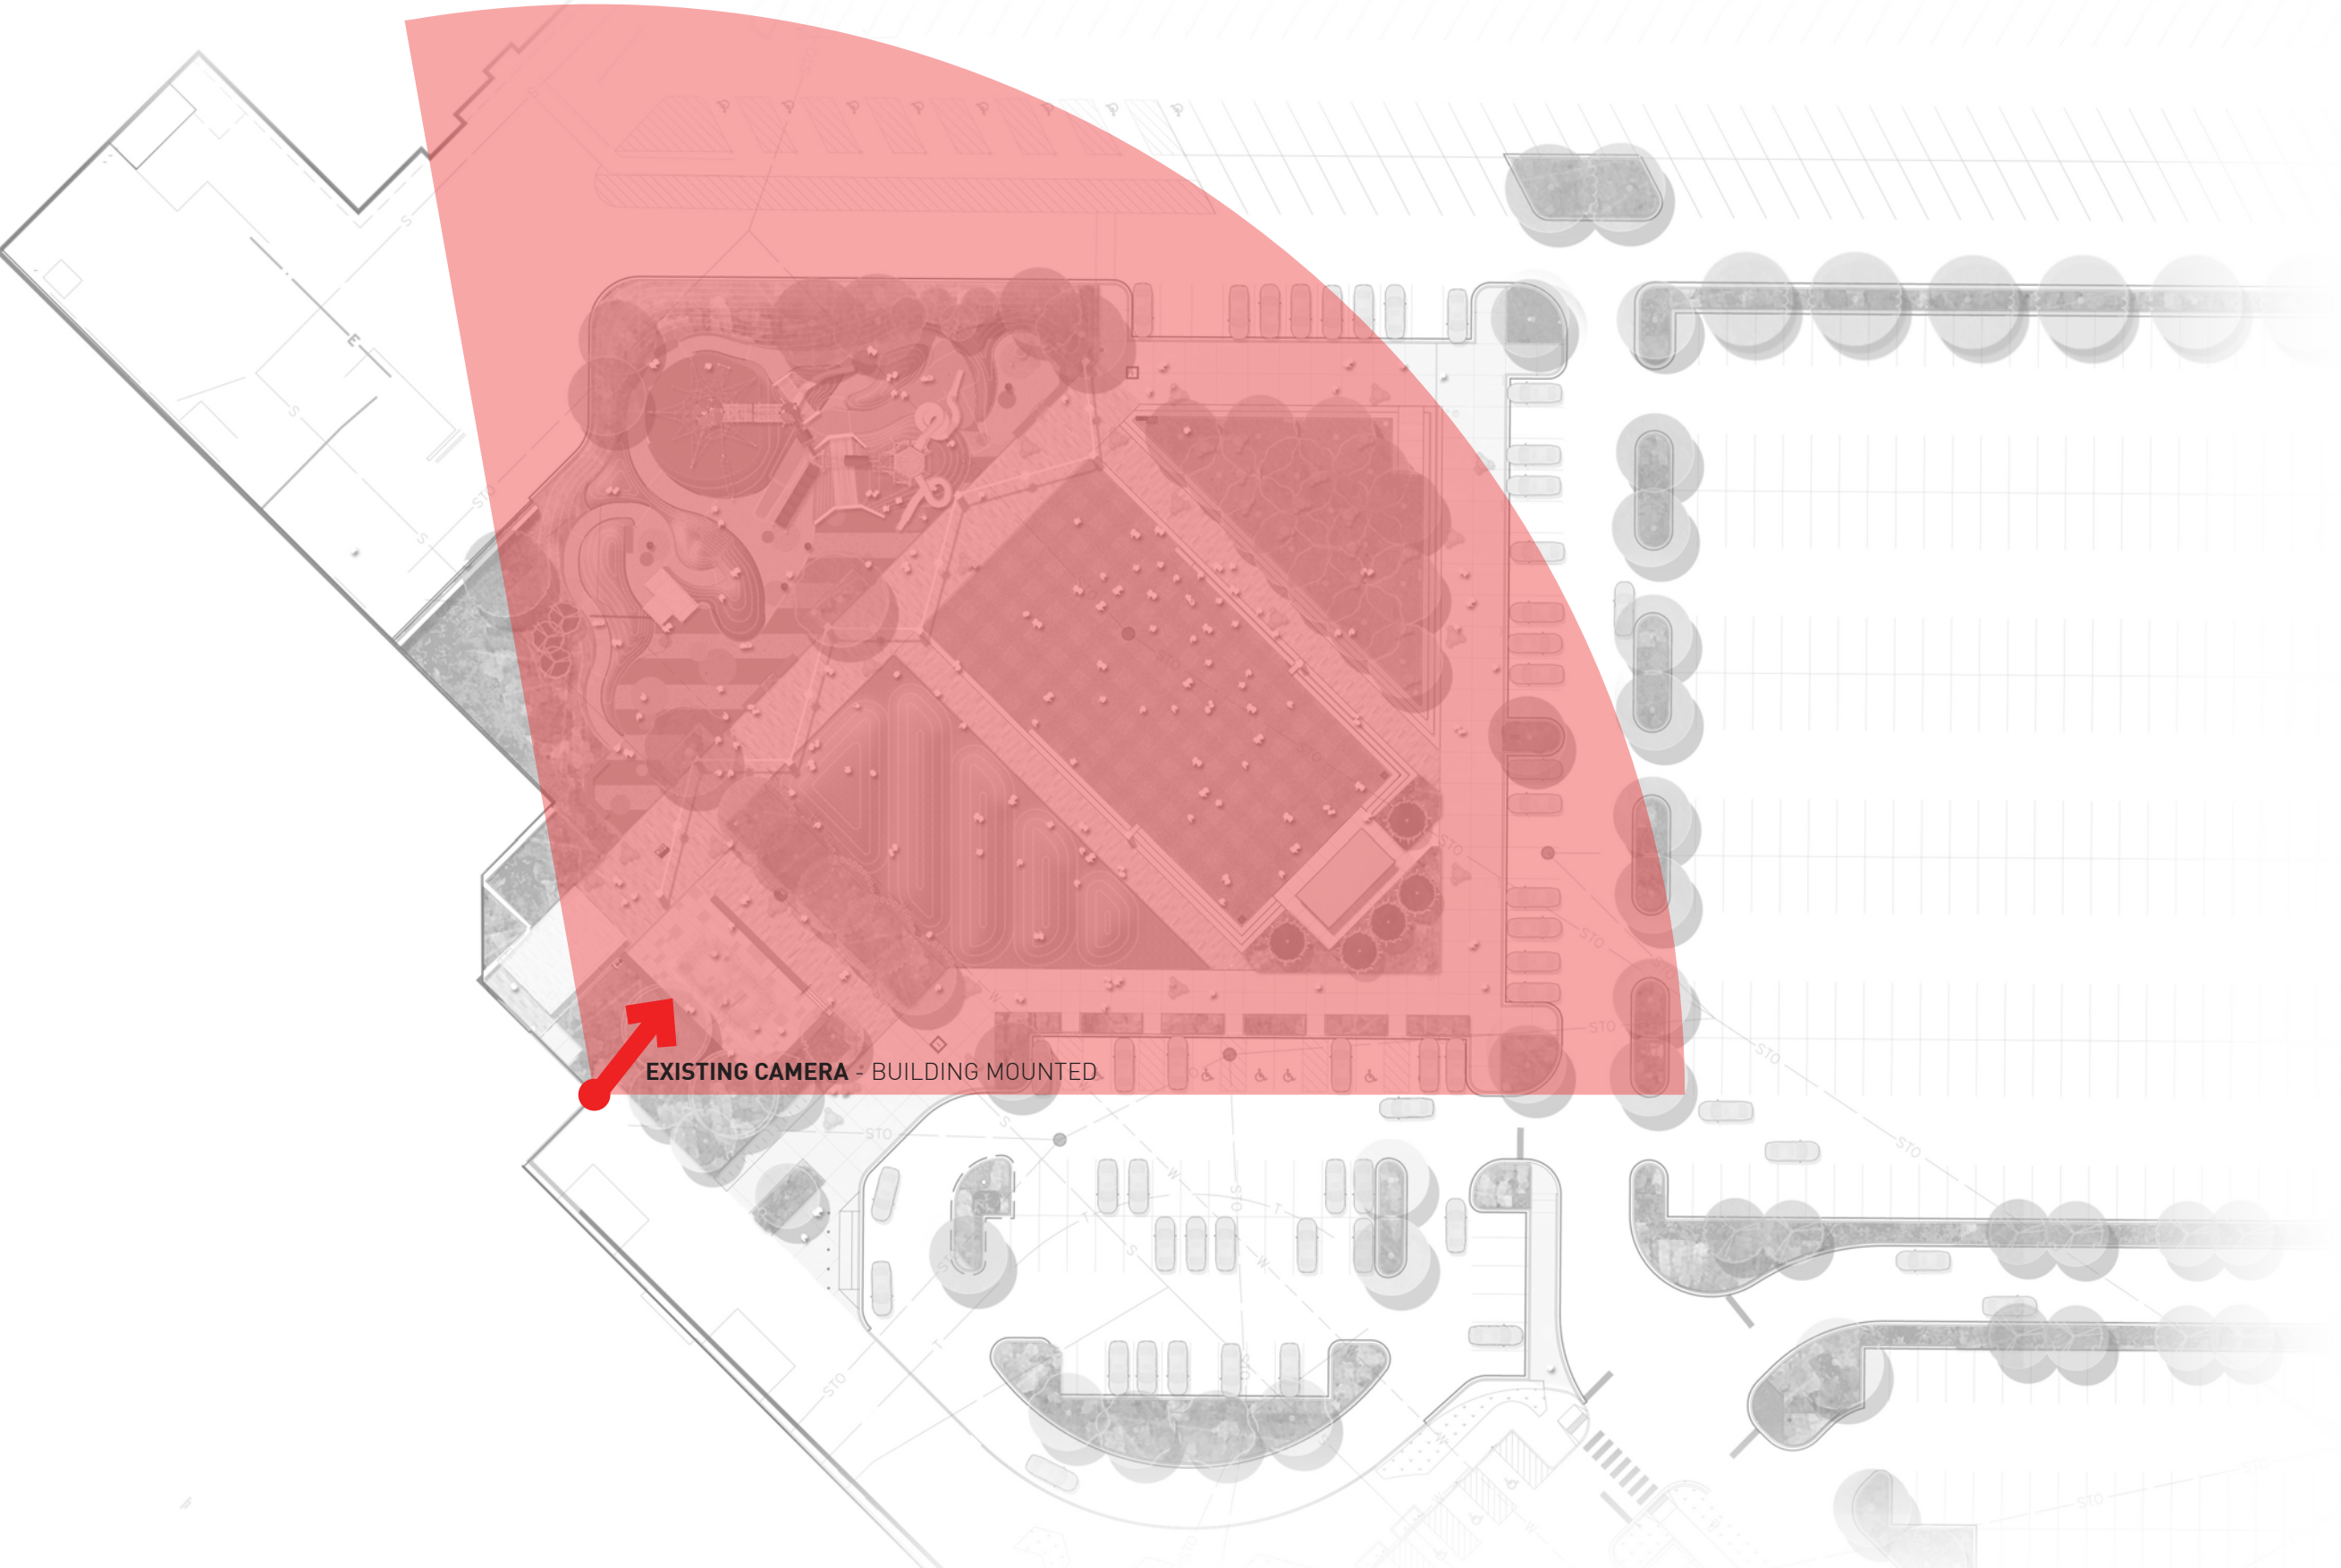


PROPOSED MULTIPURPOSE ACTIVITY SPACE

# SECURITY - SURVEILLANCE COVERAGE

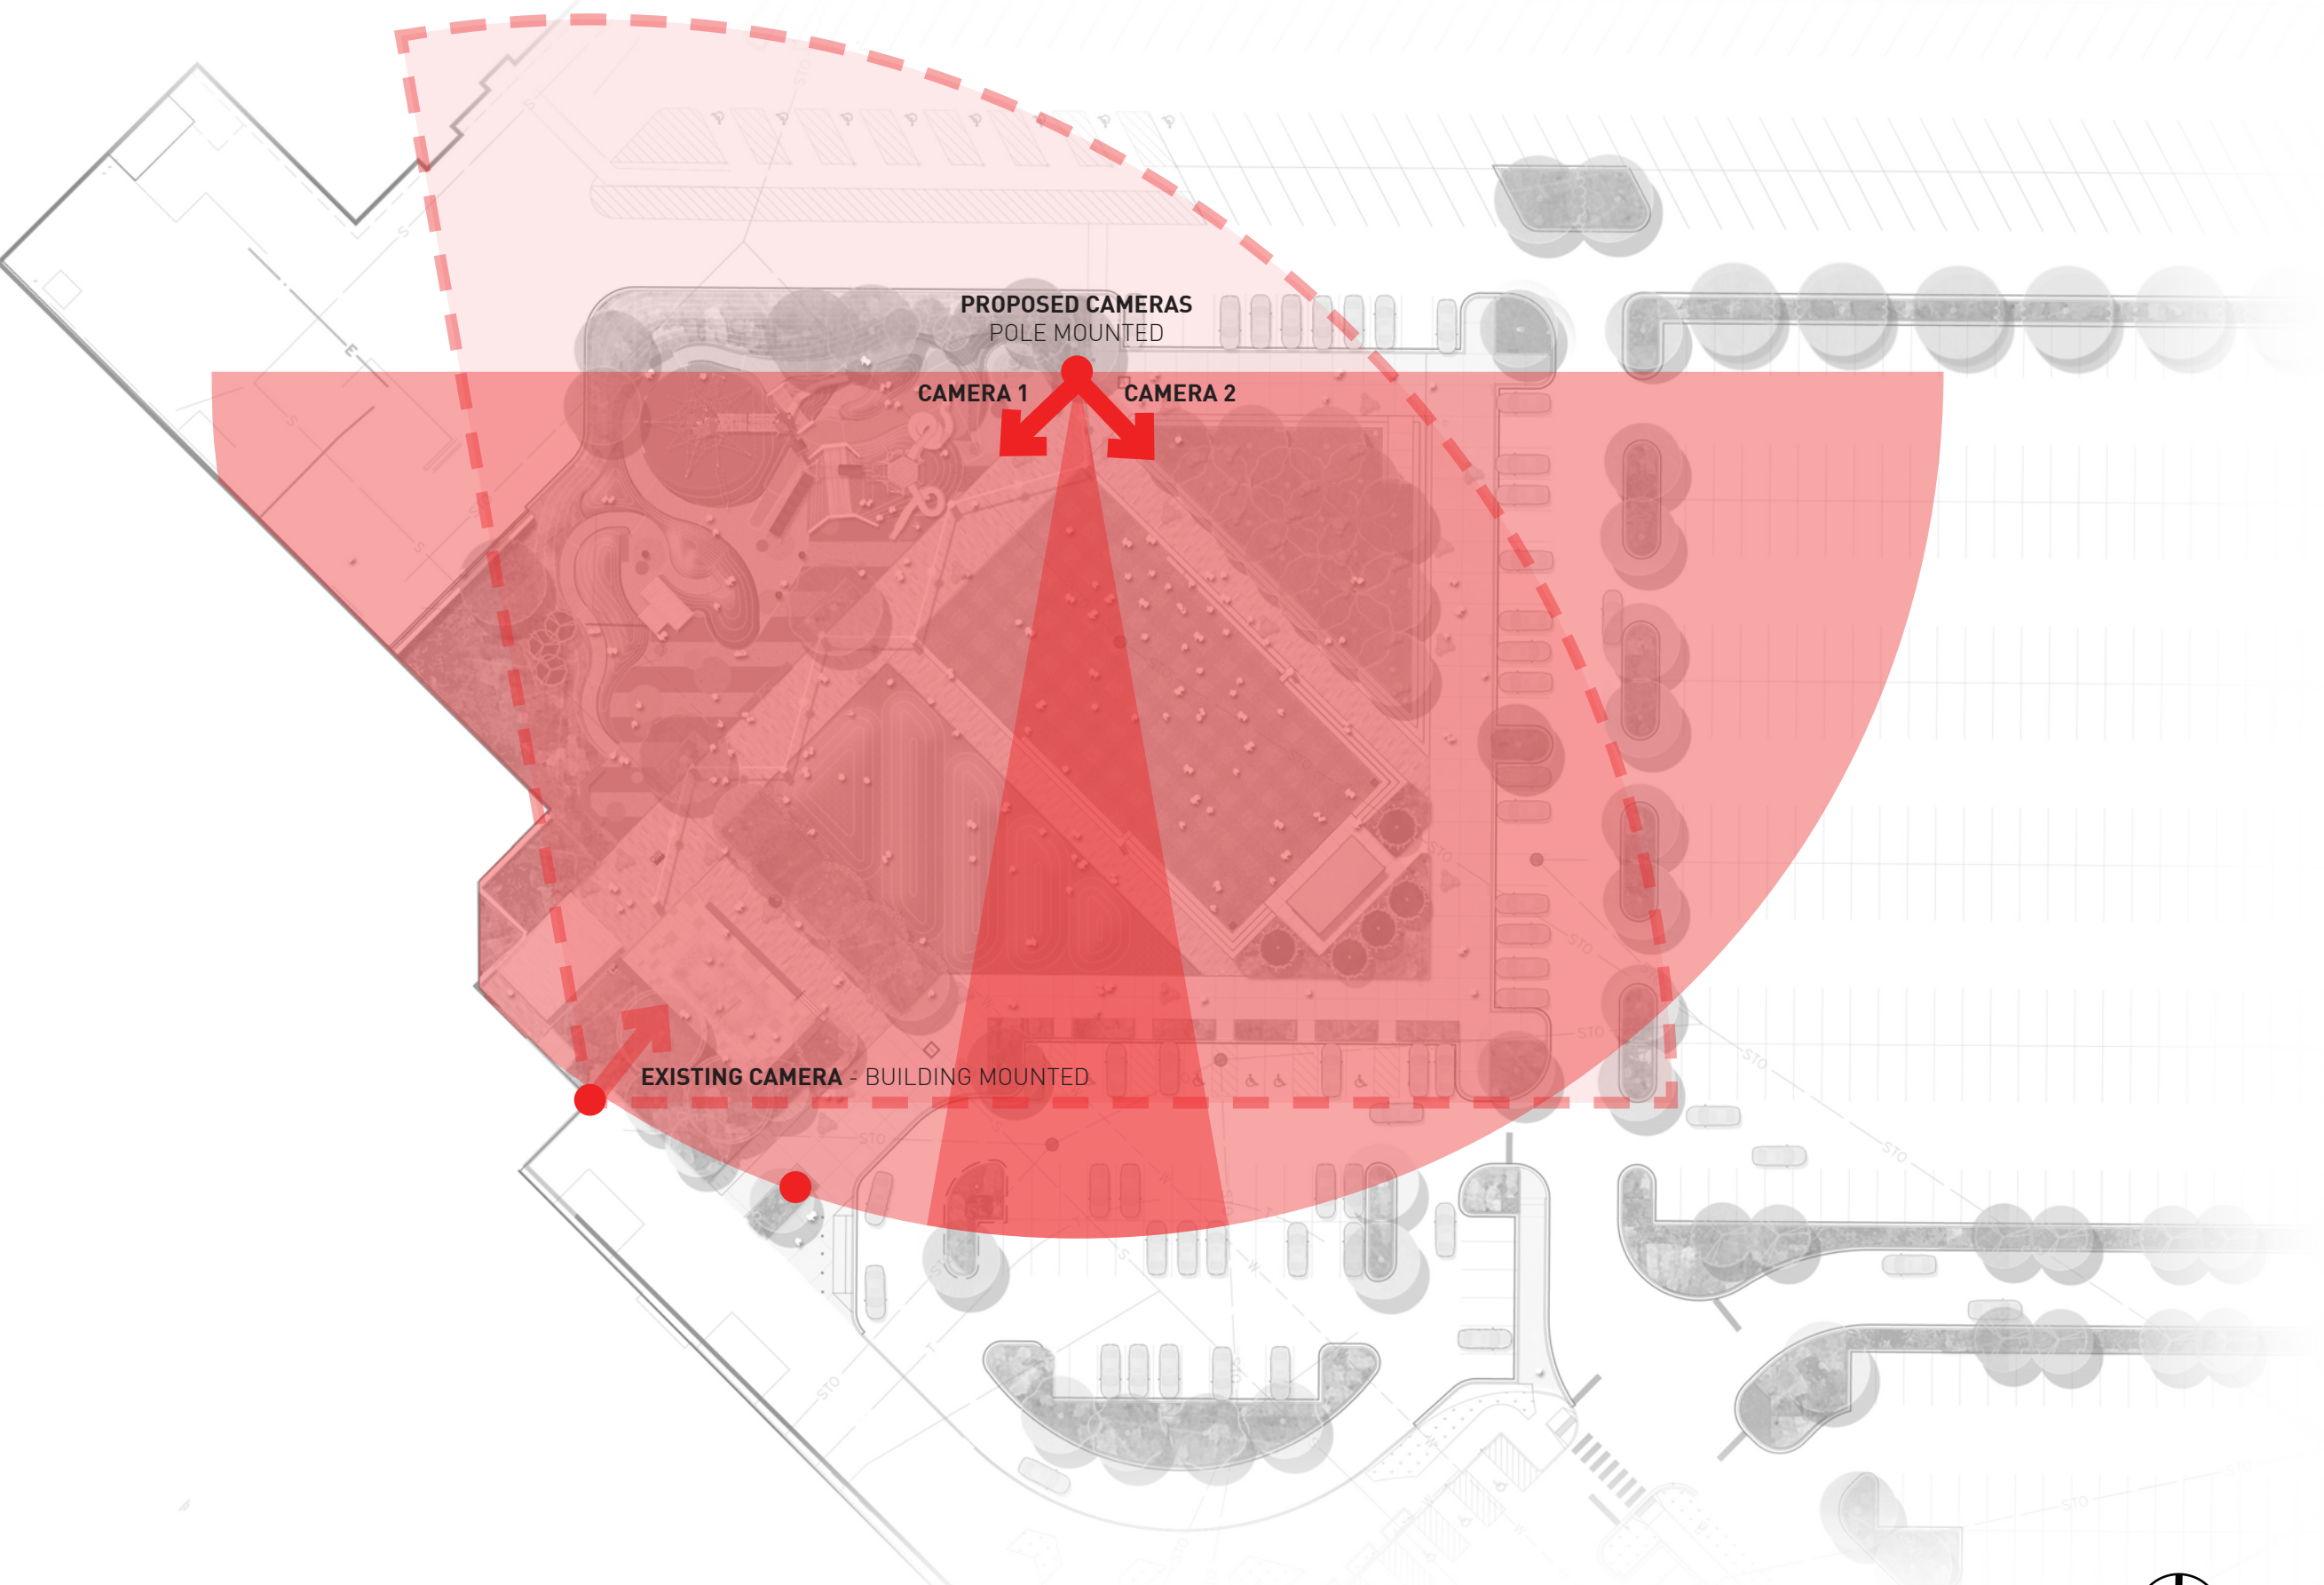

# PROPOSED MULTIPURPOSE ACTIVITY SPACE

# SECURITY - SURVEILLANCE COVERAGE

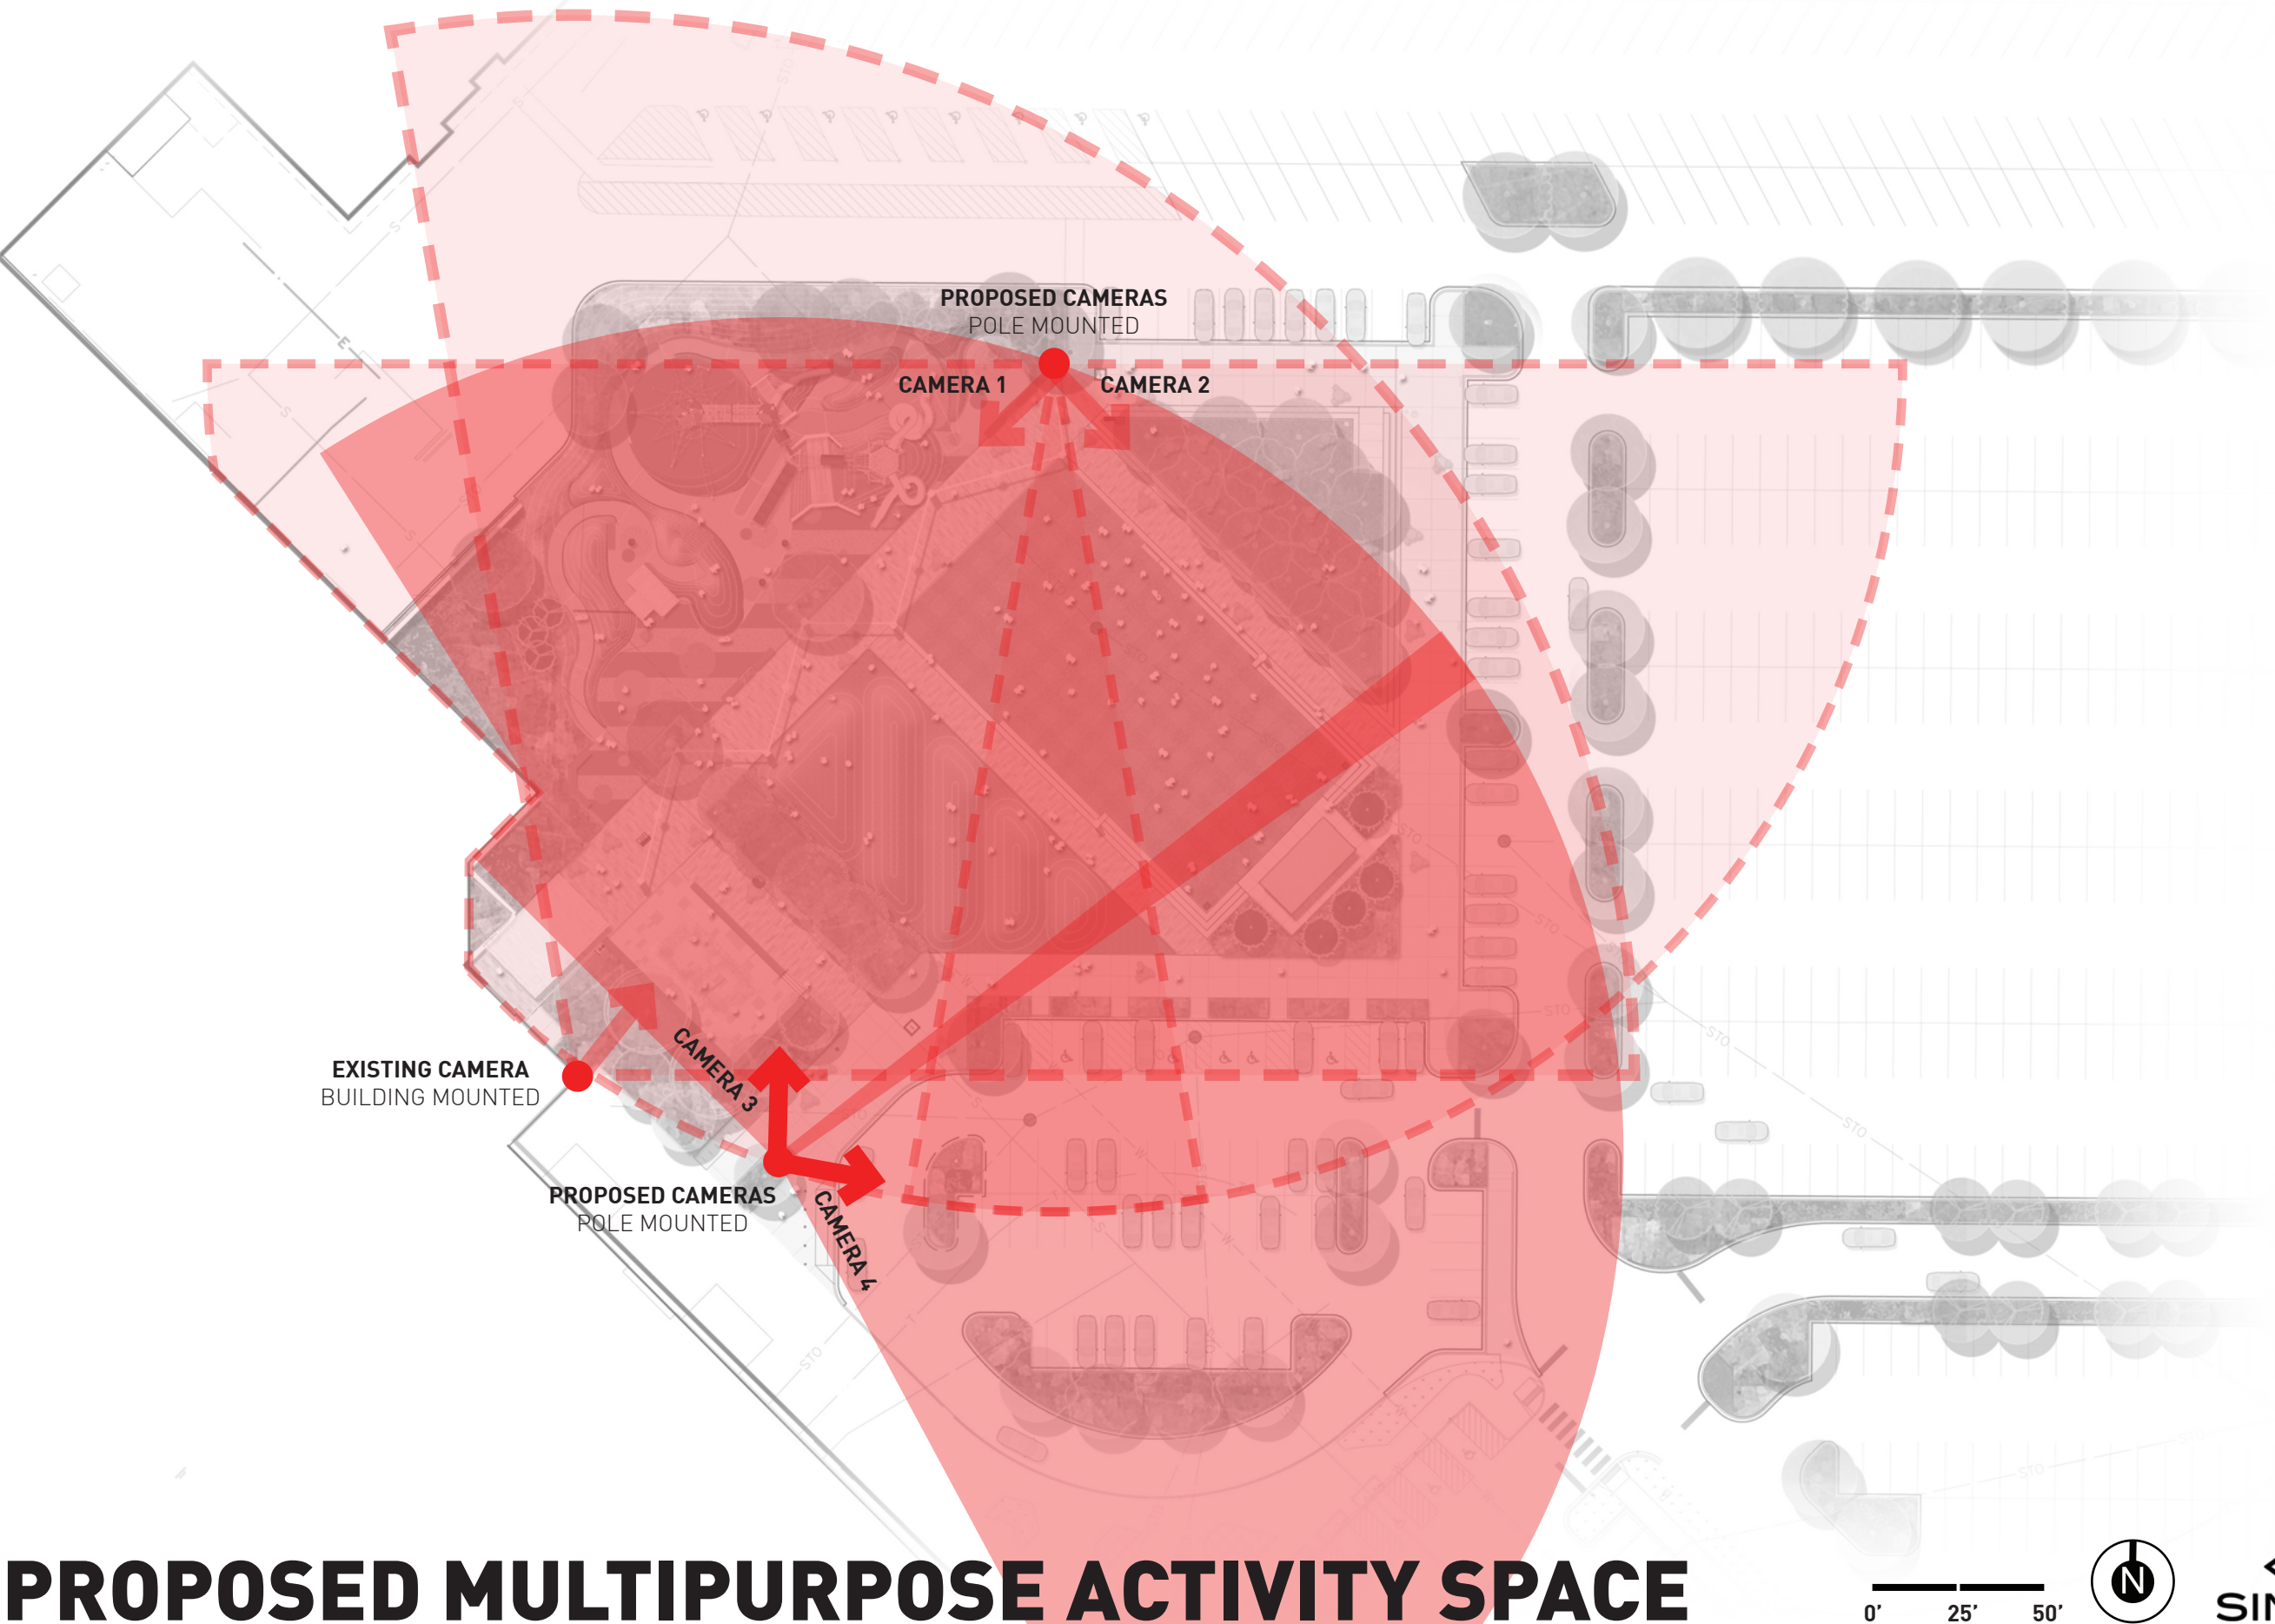

# PROPOSED MULTIPURPOSE ACTIVITY SPACE