
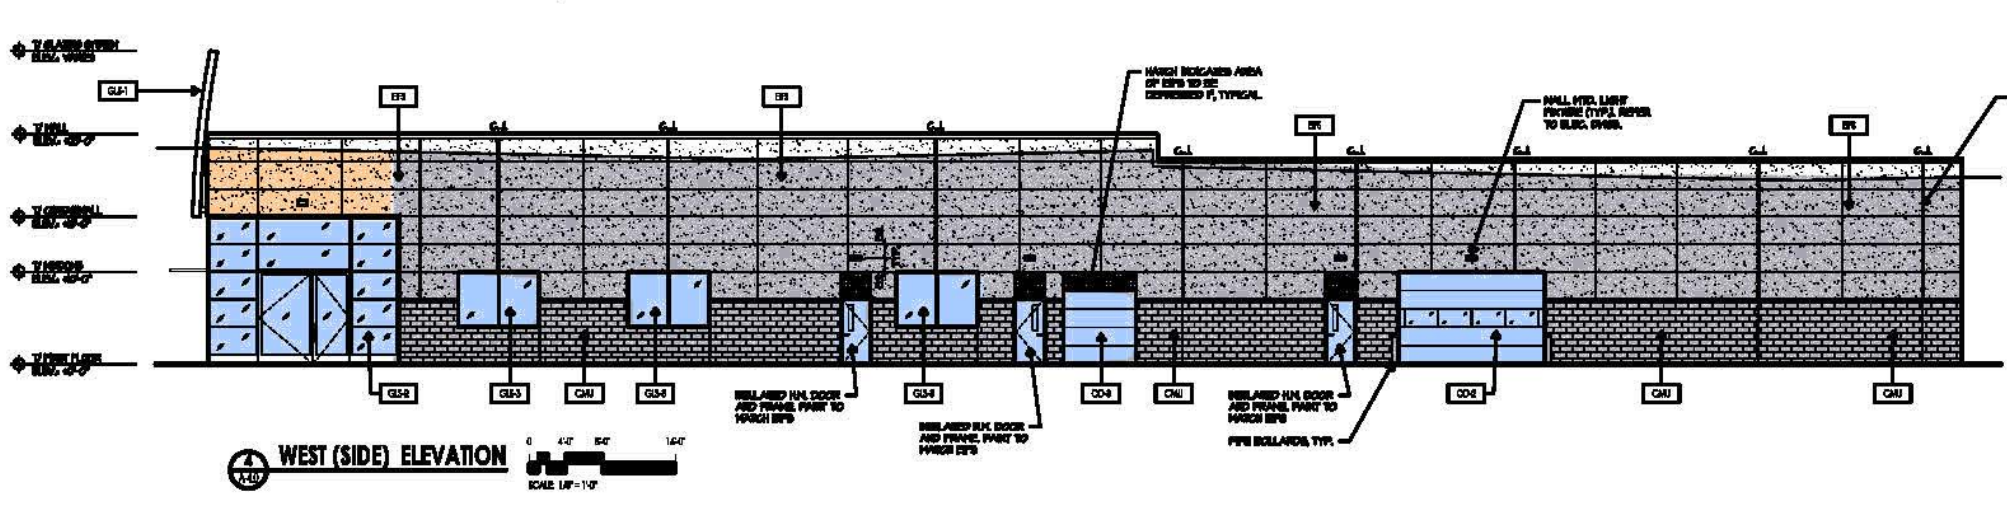
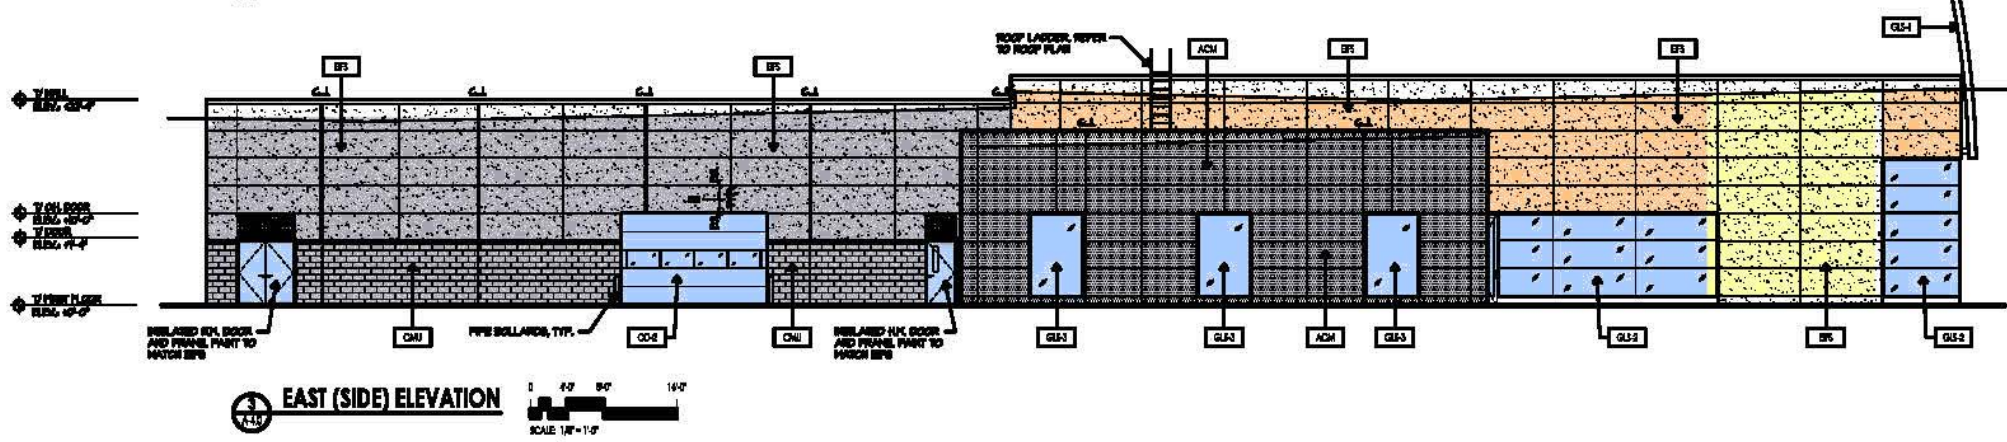
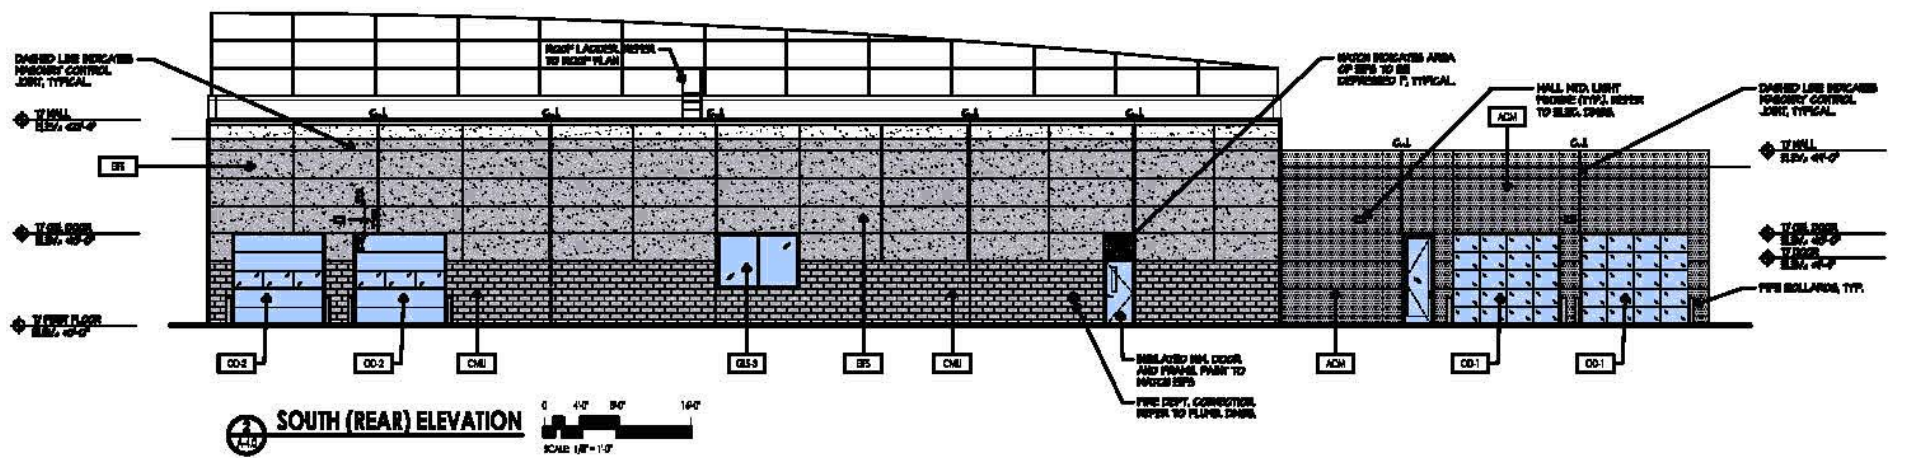


EXHIBIT A
 ZEIGLER INFINITI VARIANCE REQUEST
 LINDENGROUP ARCHITECTS
 02.23.2017
 NO 86-16

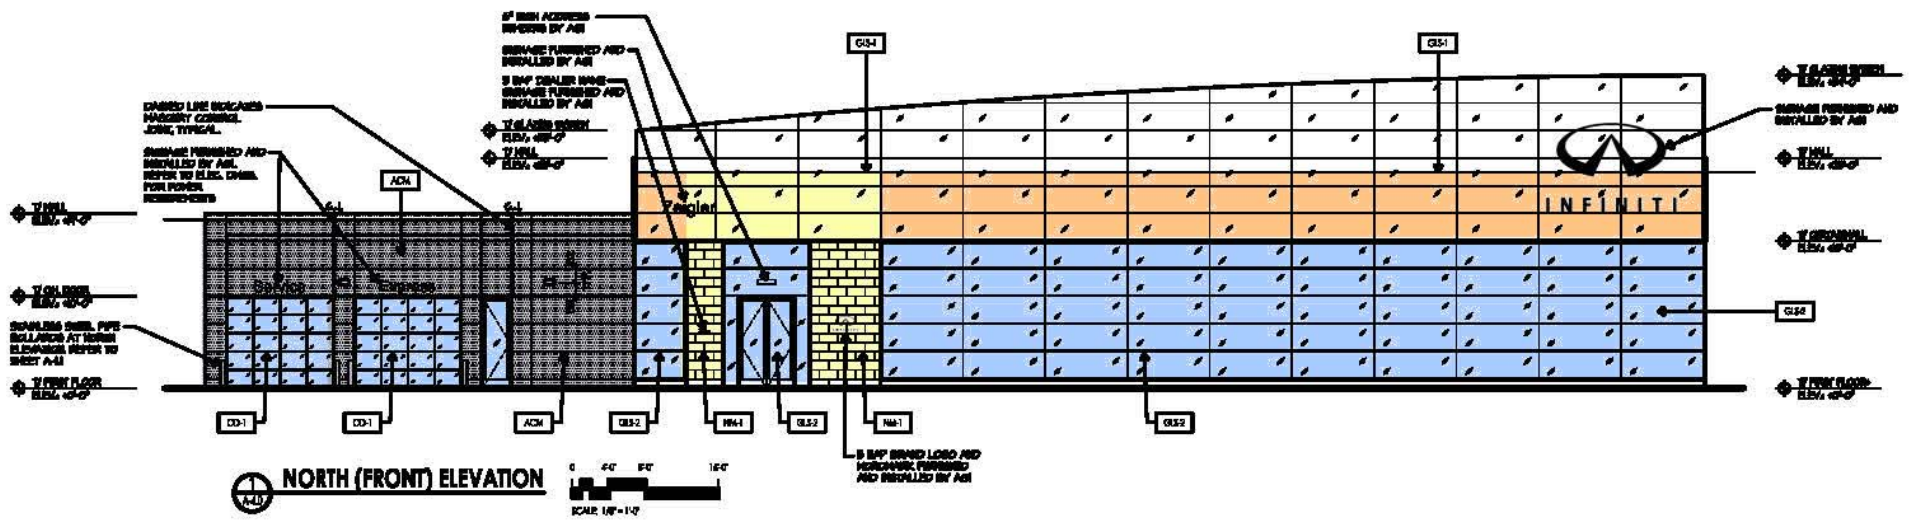

- AREAS TO REMAIN METAL STUD BACK-UP
- AREAS DESIGNED WITH CMU WALL CONST
- GLASS/FRAMES, DOORS, ETC.
- AREAS CHANGED FROM METAL STUD TO CMU