


13435 Stephens Drive Unincorporated Palos Township

Preliminary Water Extension and Sanitary Service Layout

Item No.	Description	Quantity	Unit	Price	Amount
1	1-1/2" Copper Type K	215	LF	\$ 40.00	\$ 8,600.00
2	8" DIWM	15	LF	\$ 85.00	\$ 1,275.00
3	10" DIWM	380	LF	\$ 90.00	\$34,200.00
4	B-Boxes	1	EACH	\$ 500.00	\$ 500.00
5	2" Valve in Box	1	EACH	\$ 750.00	\$ 750.00
6	8" Valve in 60" Vault	1	EACH	\$ 5,500.00	\$ 5,500.00
7	10" Valve in 60" Vault	1	EACH	\$ 6,500.00	\$ 6,500.00
8	Pressure Connection	1	EACH	\$ 3,500.00	\$ 3,500.00
9	Fire Hydrant	1	EACH	\$ 4,000.00	\$ 4,000.00
10	Trench Backfill	395	LF	\$ 30.00	\$11,850.00
11	Chlorination	395	LF	\$ 1.00	\$ 395.00
12	Pressure Test	395	LF	\$ 1.00	\$ 395.00
13	Well Abandonment	1	EACH	\$ 2,000.00	\$ 2,000.00
14	1.5" CL I Surface Course	70	SY	\$6.00	\$ 420.00
15	3.0" CL I Binder Course	70	SY	\$12.00	\$ 840.00
16	8" CA-6 Base Course	70	SY	\$16.00	\$ 1,120.00
17	Engineering (approx. 15%)	1	LS	\$12,280.00	\$12,280.00
Possible Permits Required (unknown cost)					
	IEPA Permits				
	Palos Township Road Permit				
	Orland Park Building Permit				
	Cook County Building Permit				
				Subtotal	\$ 94,125.00

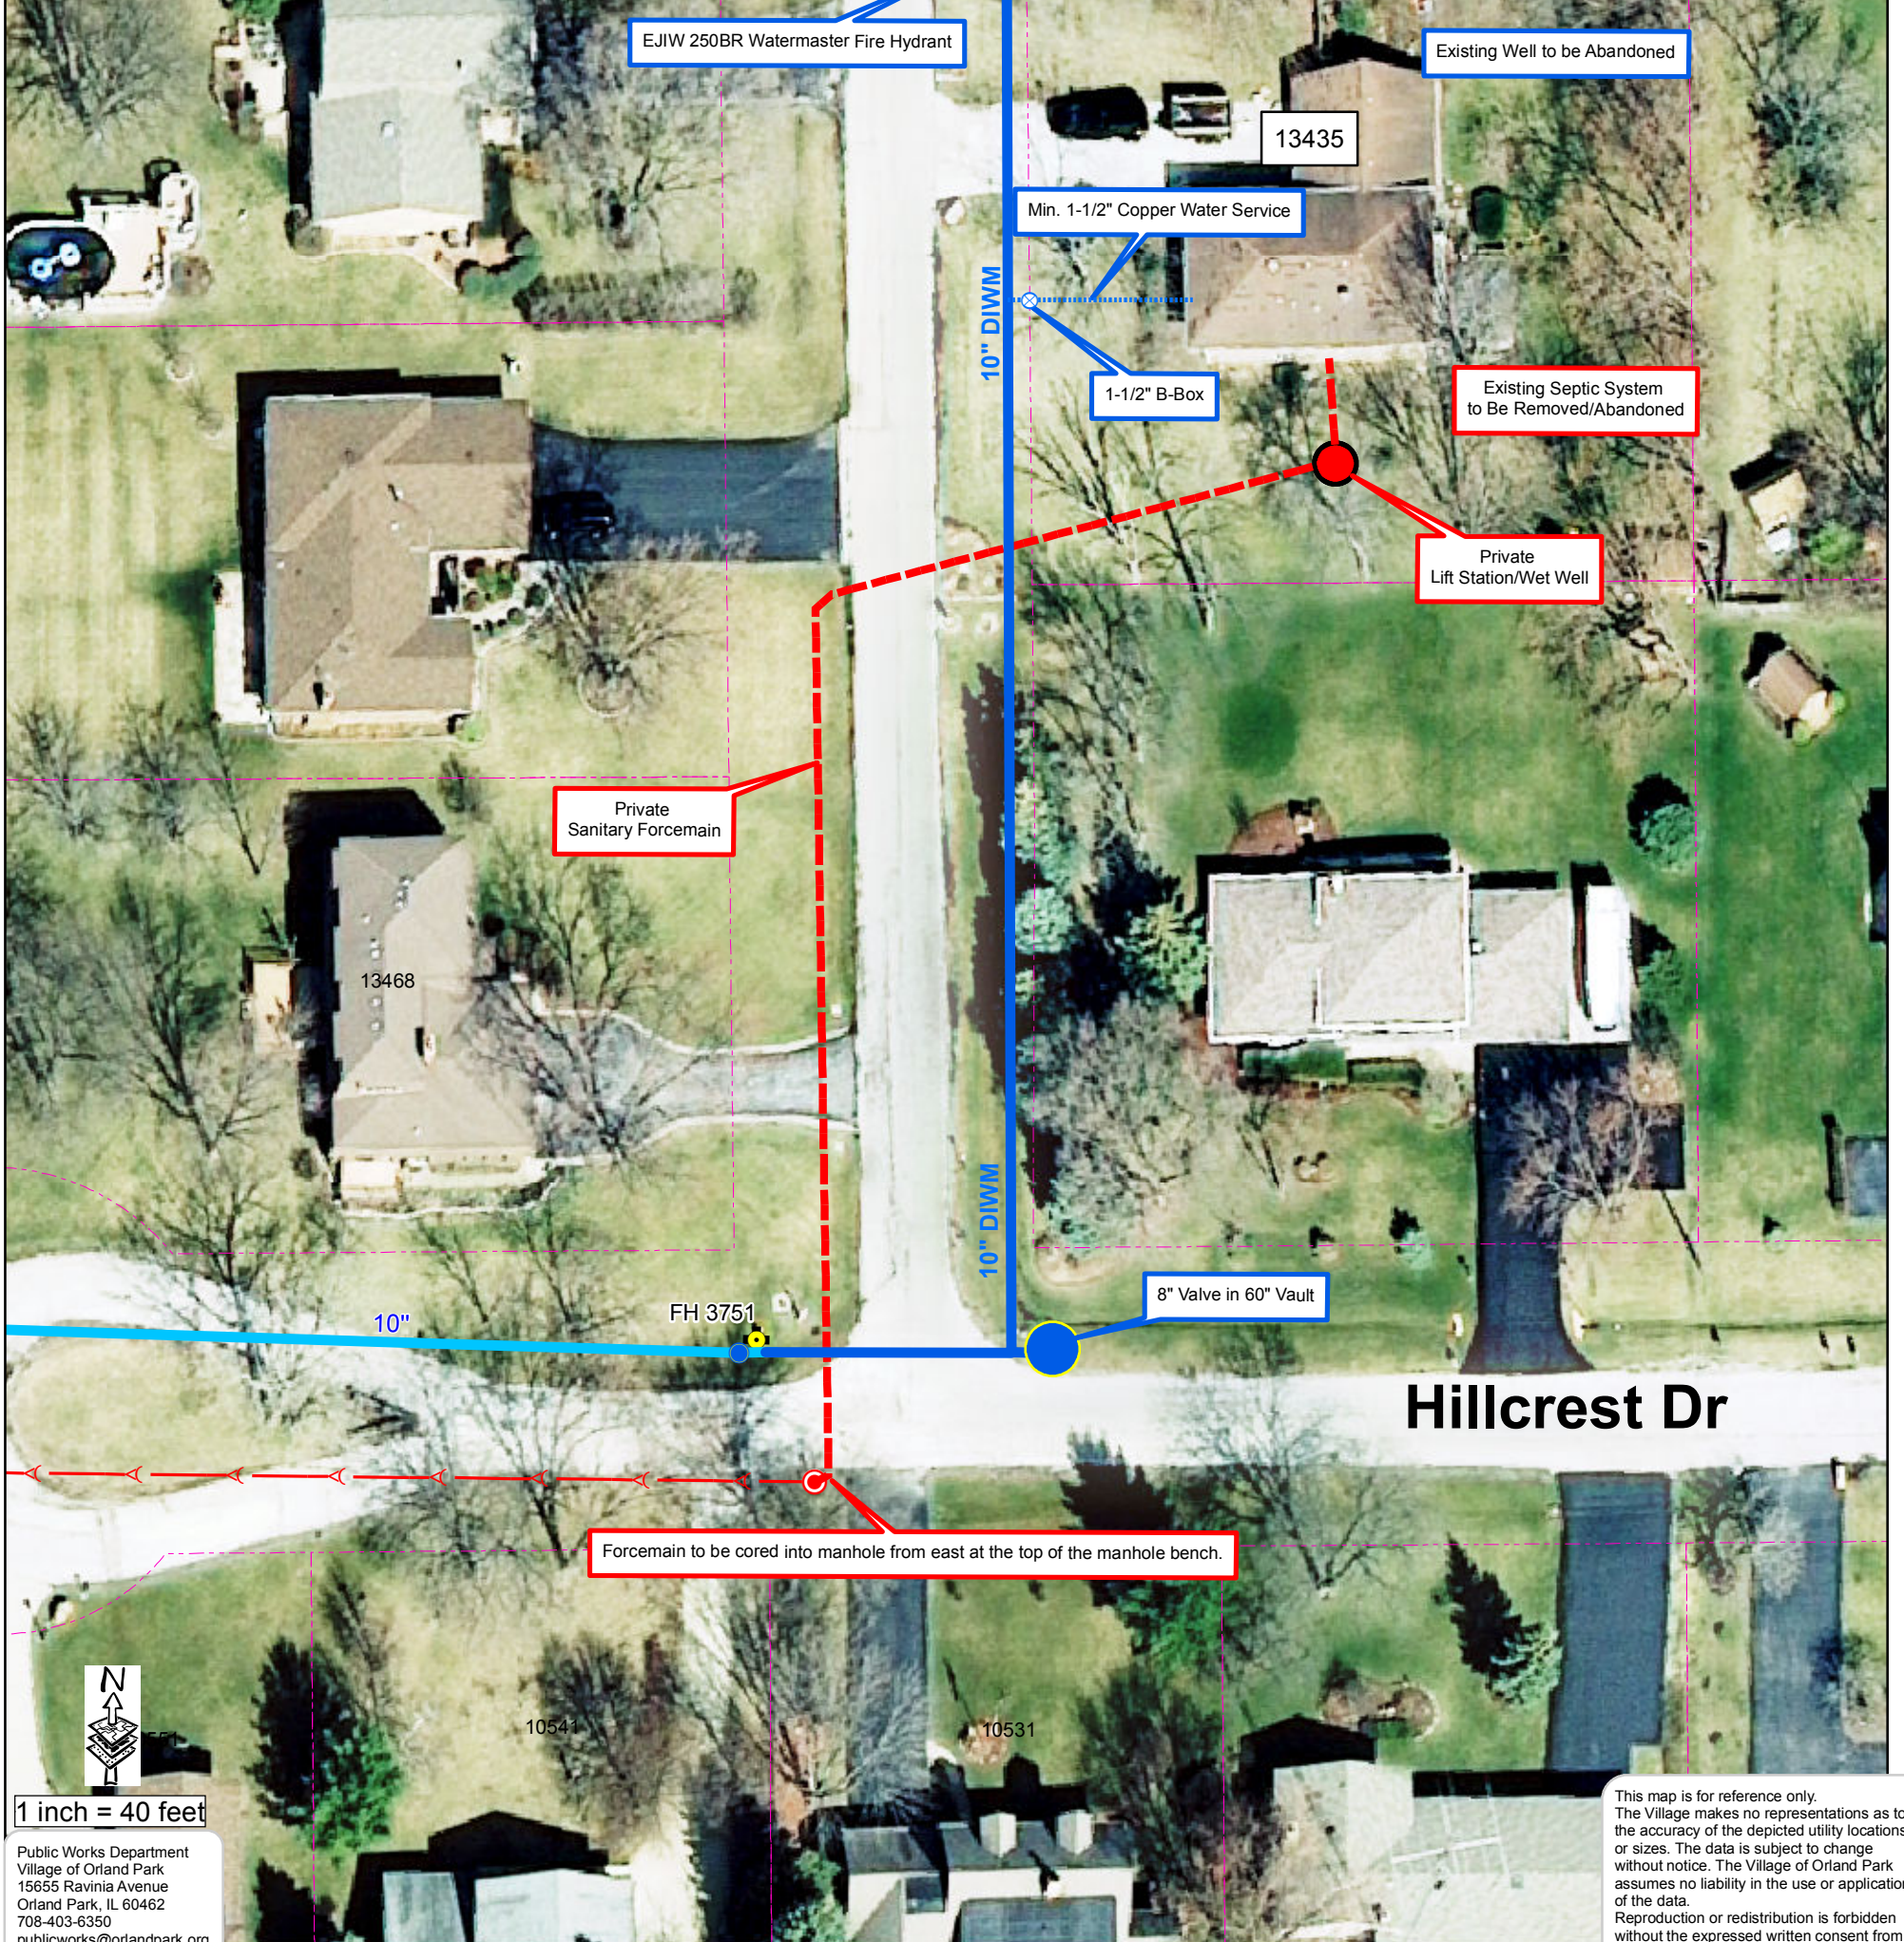

1 inch = 40 feet

Public Works Department
Village of Orland Park
15655 Ravinia Avenue
Orland Park, IL 60462
708-403-6350
publicworks@orlandpark.org

This map is for reference only. The Village makes no representations as to the accuracy of the depicted utility locations or sizes. The data is subject to change without notice. The Village of Orland Park assumes no liability in the use or application of the data. Reproduction or redistribution is forbidden without the expressed written consent from the Village of Orland Park.