


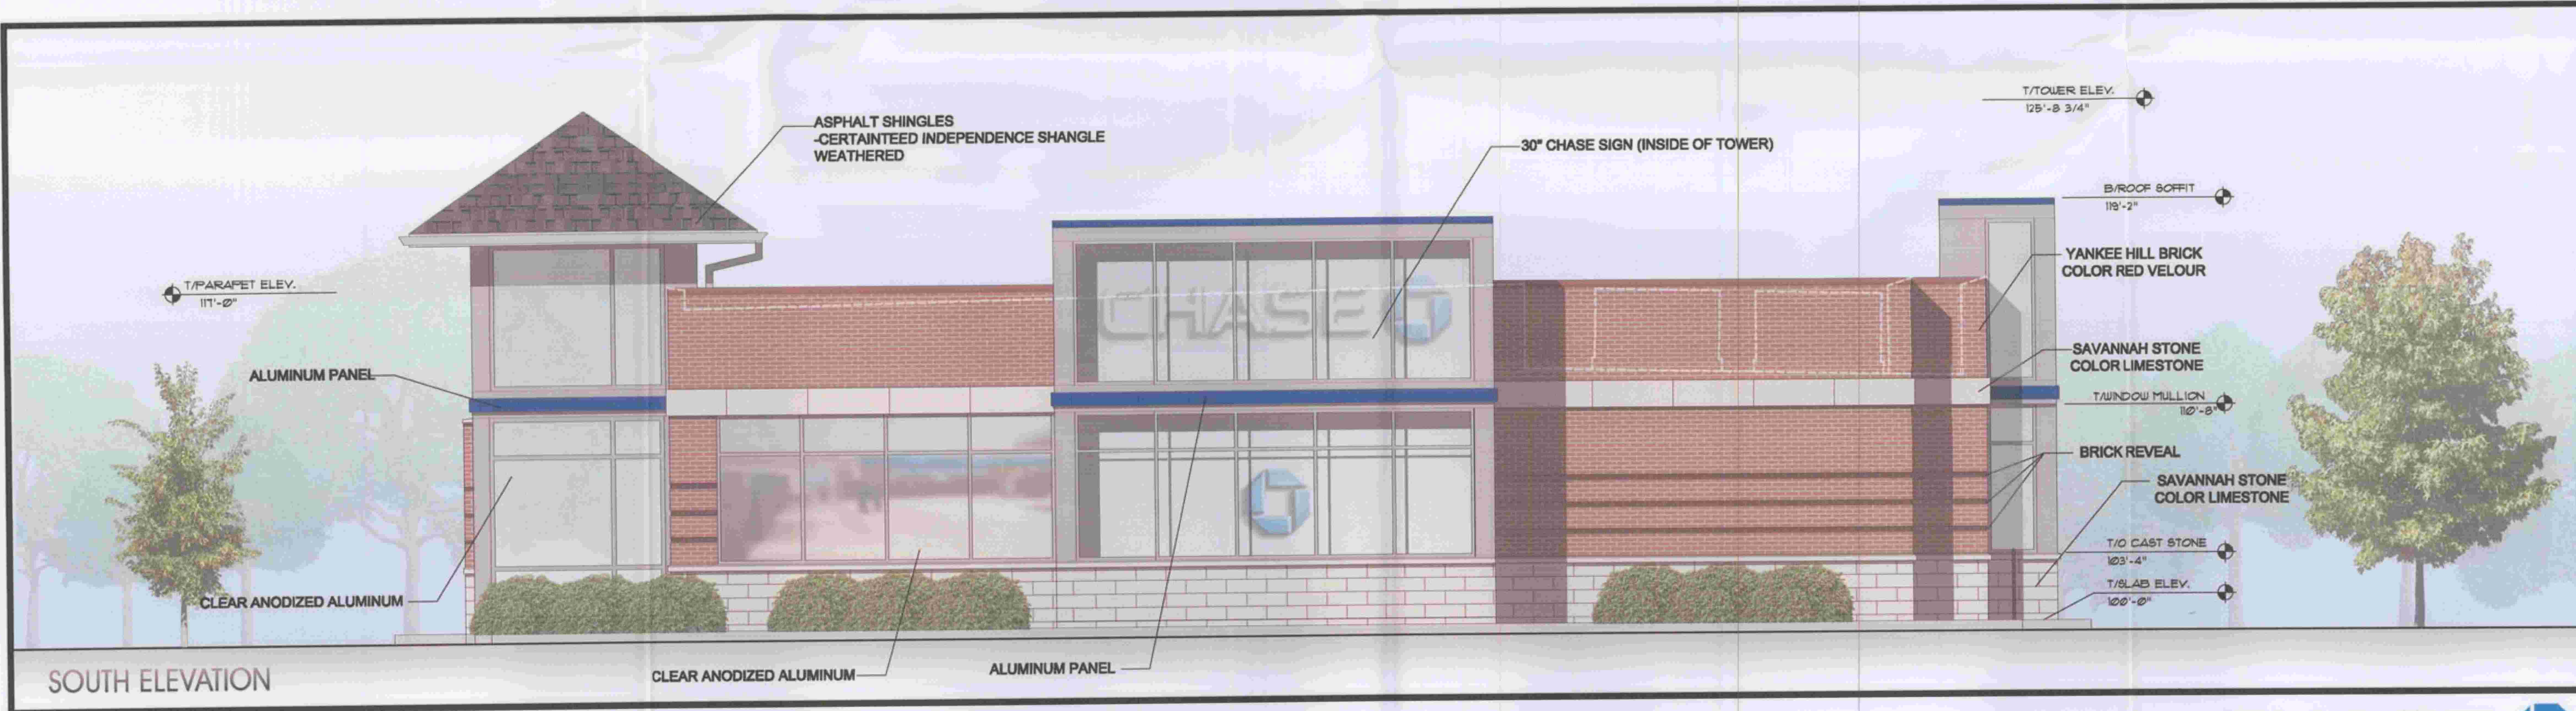

CHASE

ORLAND PRK, IL (WOLF POINTE)

INTERPLAN MIDWEST ARCHITECT

PROJECT # C07.0086 Date: 01.27.09

0' 5' 10' 20'