


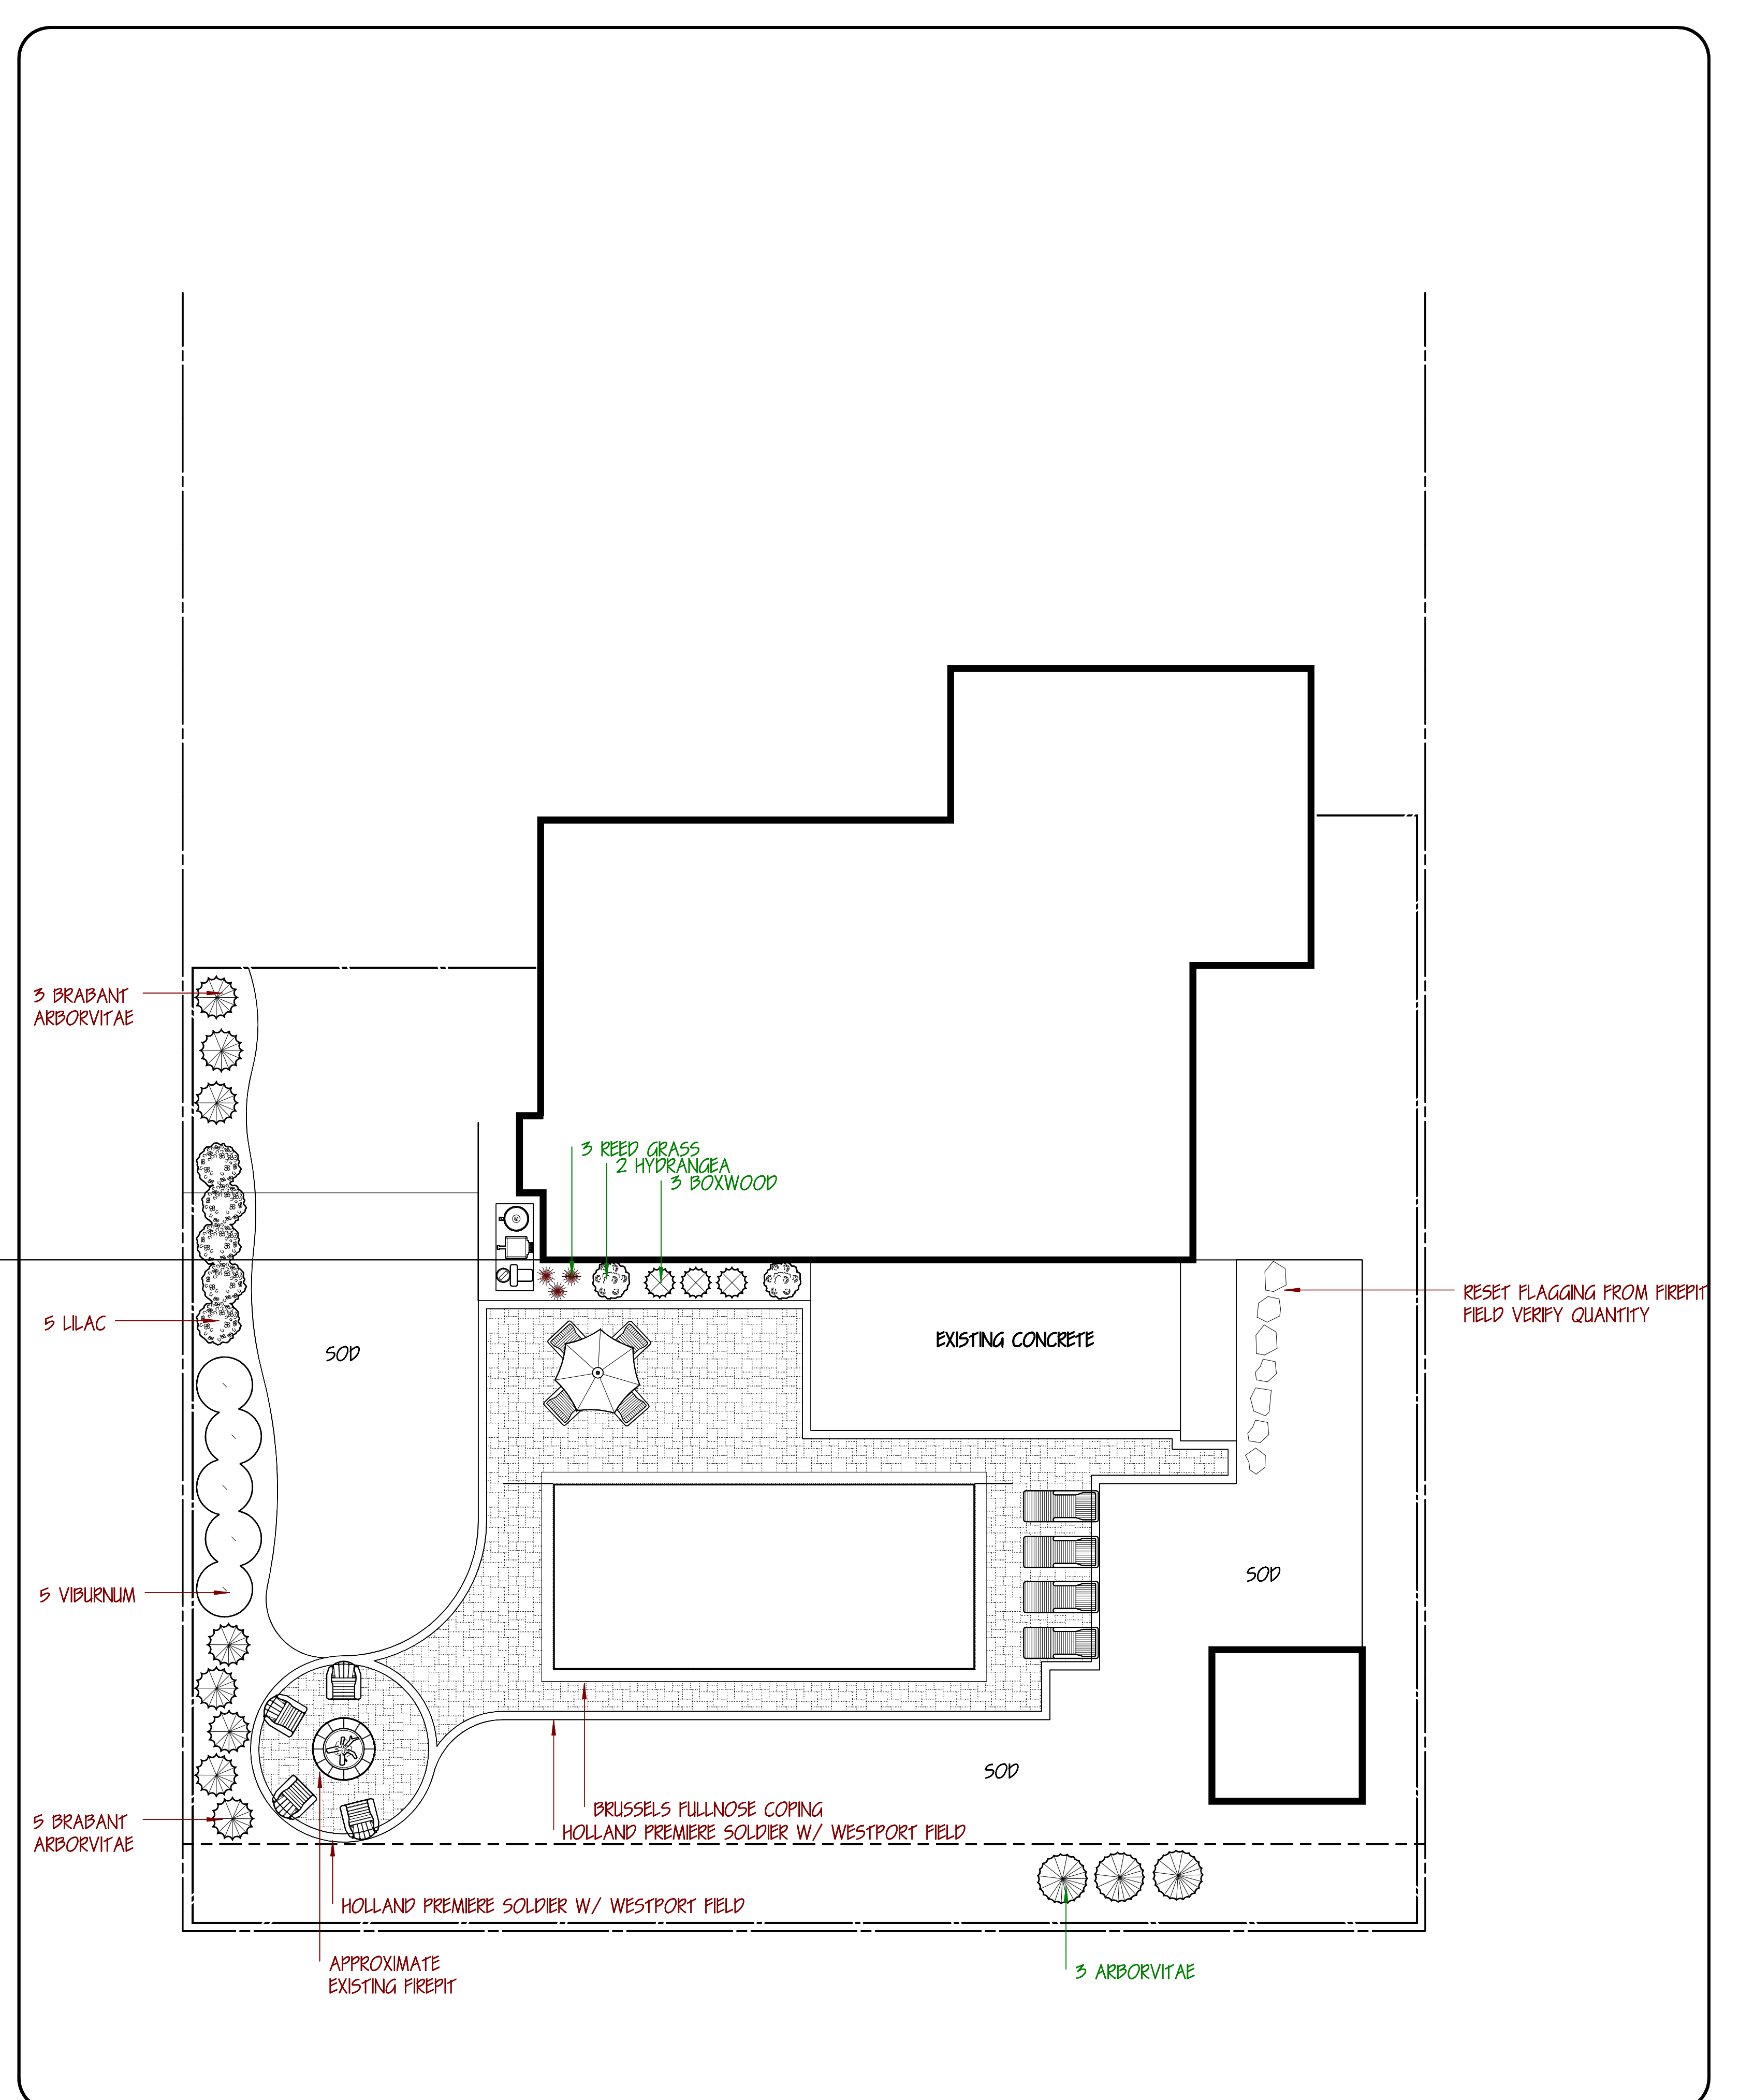

COOPER RESIDENCE SCALE 1"=8' DATE DRAWING # EA	LANDSCAPING PLAN 14461 WOODLAND AVE ORLAND PARK, IL	NORTH	
--	--	--------------	--