


This Product is Listed by
UNDERWRITERS LABORATORIES, INC. 
and Bears the Mark:

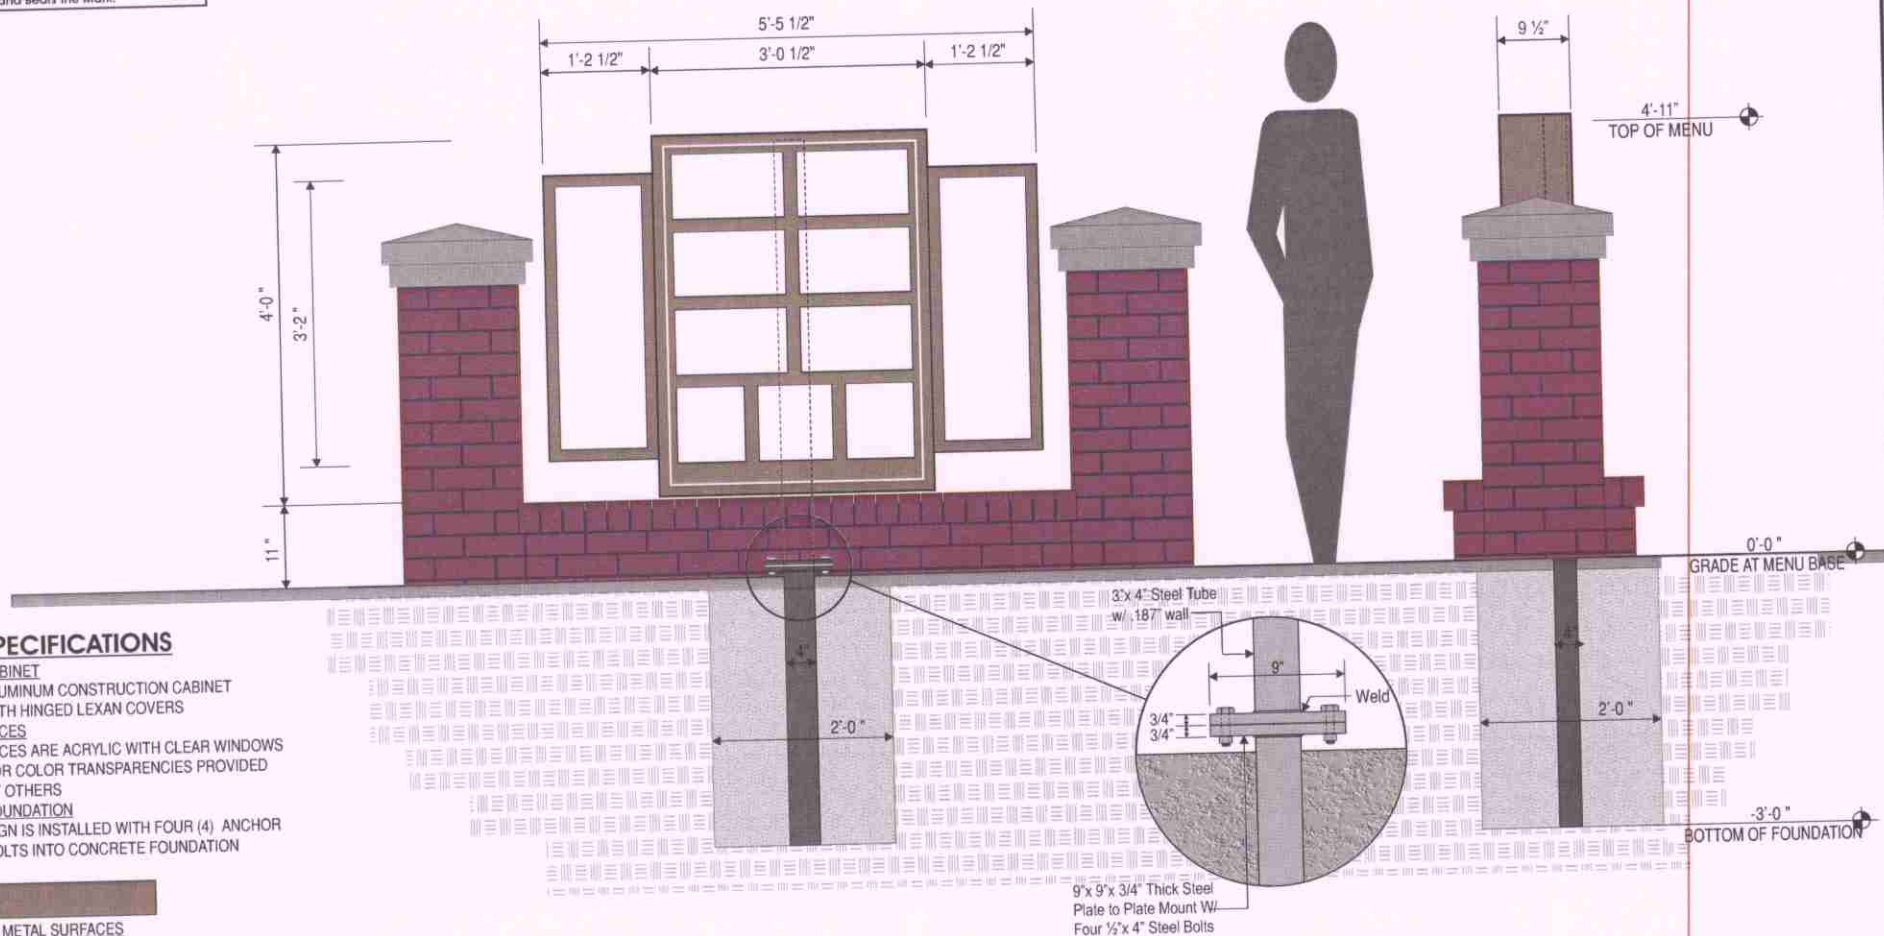

SPECIFICATIONS

CABINET
ALUMINUM CONSTRUCTION CABINET
WITH HINGED LEXAN COVERS
FACES
FACES ARE ACRYLIC WITH CLEAR WINDOWS
FOR COLOR TRANSPARENCIES PROVIDED
BY OTHERS
FOUNDATION
SIGN IS INSTALLED WITH FOUR (4) ANCHOR
BOLTS INTO CONCRETE FOUNDATION

 **METAL SURFACES**
PAC CLAD #SIERRA TAN

 **BRICK**
CUNNINGHAM RED VELOUR BRICK

ELEVATION

SCALE - 3/4" = 1'-0"

END VIEW

SCALE - 3/4" = 1'-0"



5198 North Lake Drive
Lake City, GA 30260
404-361-3800 fax 404-361-7038
website - www.claytonsigns.com

SIGN TYPE
9B

INTERNALLY-ILLUMINATED DRIVE-THRU MENU

DRAWING FILE - CTA - ORLAND PARK, IL SIGNAGE.CDR

ALL ELECTRICAL
SIGNS ARE
120 VOLTS
UNLESS
OTHERWISE INDICATED

DRAWN BY BEN HOLLIDAY
ACCOUNT REP. BEN HOLLIDAY
DRAWING DATE APRIL 23, 2009
REVISION DATE AUGUST 5, 2009

STORE NUMBER
2638

STORE ADDRESS
CHICK-FIL-A - ORLAND PARK FSU
15605 LAGRANGE ROAD
ORLAND PARK, IL 60462

THIS DRAWING IS AN ORIGINAL, UNPUBLISHED DESIGN CREATED BY CLAYTON
SIGNS, INC. IT IS NOT TO BE REPRODUCED, CHANGED, OR LOANED TO ANYONE
OUTSIDE OF YOUR COMPANY IN WHOLE OR IN PART WITHOUT WRITTEN
PERMISSION FROM THE COMPANY OF CLAYTON SIGNS, INC. ANY SUCH ACTIONS
MAY BE SUBJECT TO LEGAL ACTION IN A COURT OF LAW.
© 2009 ALL RIGHTS RESERVED

LOCATION
I