

May 2, 2008 - 16:16 Dwg Name: P:\Fileshare\Landscaping\Drawings\Plan Set\13- TREE INVENTORY.dwg Updated By: mdecker

## TREE INVENTORY

| TREE # | SIZE    | SCIENTIFIC NAME                      | COMMON NAME           | CONDITION | NOTES | STATUS |
|--------|---------|--------------------------------------|-----------------------|-----------|-------|--------|
| 1      | 25' ht. | <i>Pinus nigra</i>                   | Austrian Pine         | 2         |       | REMAIN |
| 2      | 25' ht. | <i>Pinus nigra</i>                   | Austrian Pine         | 2         |       | REMAIN |
| 3      | 25' ht. | <i>Pinus nigra</i>                   | Austrian Pine         | 2         |       | REMAIN |
| 4      | 15' ht. | <i>Crataegus sp.</i>                 | Hawthorn Species      | 3         | clump | REMAIN |
| 5      | 15' ht. | <i>Crataegus sp.</i>                 | Hawthorn Species      | 3         | clump | REMAIN |
| 6      | 15' ht. | <i>Crataegus sp.</i>                 | Hawthorn Species      | 3         | clump | REMAIN |
| 7      | 10' ht. | <i>Picea abies</i>                   | Norway Spruce         | 3         |       | REMAIN |
| 8      | 10" DBH | <i>Fraxinus americana</i>            | White Ash             | 2         |       | REMAIN |
| 9      | 10' ht. | <i>Picea abies</i>                   | Norway Spruce         | 3         |       | REMOVE |
| 10     | 10' ht. | <i>Picea abies</i>                   | Norway Spruce         | 3         |       | REMOVE |
| 11     | 10" DBH | <i>Fraxinus americana</i>            | White Ash             | 2         |       | REMAIN |
| 12     | 12' ht. | <i>Picea abies</i>                   | Norway Spruce         | 3         |       | REMOVE |
| 13     | 10" DBH | <i>Fraxinus americana</i>            | White Ash             | 2         |       | REMAIN |
| 14     | 15' ht. | <i>Crataegus sp.</i>                 | Hawthorn Species      | 3         | clump | REMAIN |
| 15     | 15' ht. | <i>Crataegus sp.</i>                 | Hawthorn Species      | 3         | clump | REMAIN |
| 16     | 10" DBH | <i>Gleditsia triacanthos inermis</i> | Thornless Honeylocust | 2         |       | REMAIN |
| 17     | 7" DBH  | <i>Gleditsia triacanthos inermis</i> | Thornless Honeylocust | 2         |       | REMAIN |
| 18     | 8" DBH  | <i>Gleditsia triacanthos inermis</i> | Thornless Honeylocust | 2         |       | REMAIN |
| 19     | 15" DBH | <i>Gleditsia triacanthos inermis</i> | Thornless Honeylocust | 2         |       | REMAIN |
| 20     | 6" DBH  | <i>Fraxinus americana</i>            | White Ash             | 2         |       | REMAIN |



## WEST CENTRAL ENTRANCE MAGAZINE

| TREE # | SIZE      | SCIENTIFIC NAME           | COMMON NAME       | CONDITION | NOTES    | STATUS |
|--------|-----------|---------------------------|-------------------|-----------|----------|--------|
| 21     | 8" cal.   | <i>Fraxinus americana</i> | White Ash         | 1         |          | REMAIN |
| 22     | 15' ht.   | <i>Malus spp.</i>         | Crabapple species | 2         | clump    | REMAIN |
| 23     | 8" DBH    | <i>Fraxinus americana</i> | White Ash         | 3         |          | REMAIN |
| 24     | 8" DBH    | <i>Fraxinus americana</i> | White Ash         | 3         |          | REMAIN |
| 25     | 13" DBH   | <i>Acer saccharinum</i>   | Silver Maple      | 4         | damaged  | REMAIN |
| 26     | 15' ht    | <i>Pinus sylvestris</i>   | Scotch Pine       | 3         |          | REMAIN |
| 27     | 20' ht.   | <i>Pinus sylvestris</i>   | Scotch Pine       | 3         |          | REMAIN |
| 28     | 20' ht.   | <i>Pinus sylvestris</i>   | Scotch Pine       | 3         |          | REMAIN |
| 29     | 4" DBH    | <i>Pyrus calleryana</i>   | Callery Pear      | 2         |          | REMOVE |
| 30     | 4" DBH    | <i>Pyrus calleryana</i>   | Callery Pear      | 2         |          | REMOVE |
| 31     | 4" DBH    | <i>Pyrus calleryana</i>   | Callery Pear      | 2         |          | REMOVE |
| 32     | 4" DBH    | <i>Pyrus calleryana</i>   | Callery Pear      | 2         |          | REMOVE |
| 33     | 8",6" DBH | <i>Betula nigra</i>       | River Birch       | 1         | two-stem | REMOVE |
| 34     | 9" DBH    | <i>Betula nigra</i>       | River Birch       | 1         |          | REMOVE |

EAST LINE OF THE SOUTHEAST  
QUARTER OF SECTION 9-36-12

WEST LINE OF THE SOUTHWEST  
QUARTER OF SECTION 10-36-12

LAGRANGE ROAD (U.S. ROUTE 45)

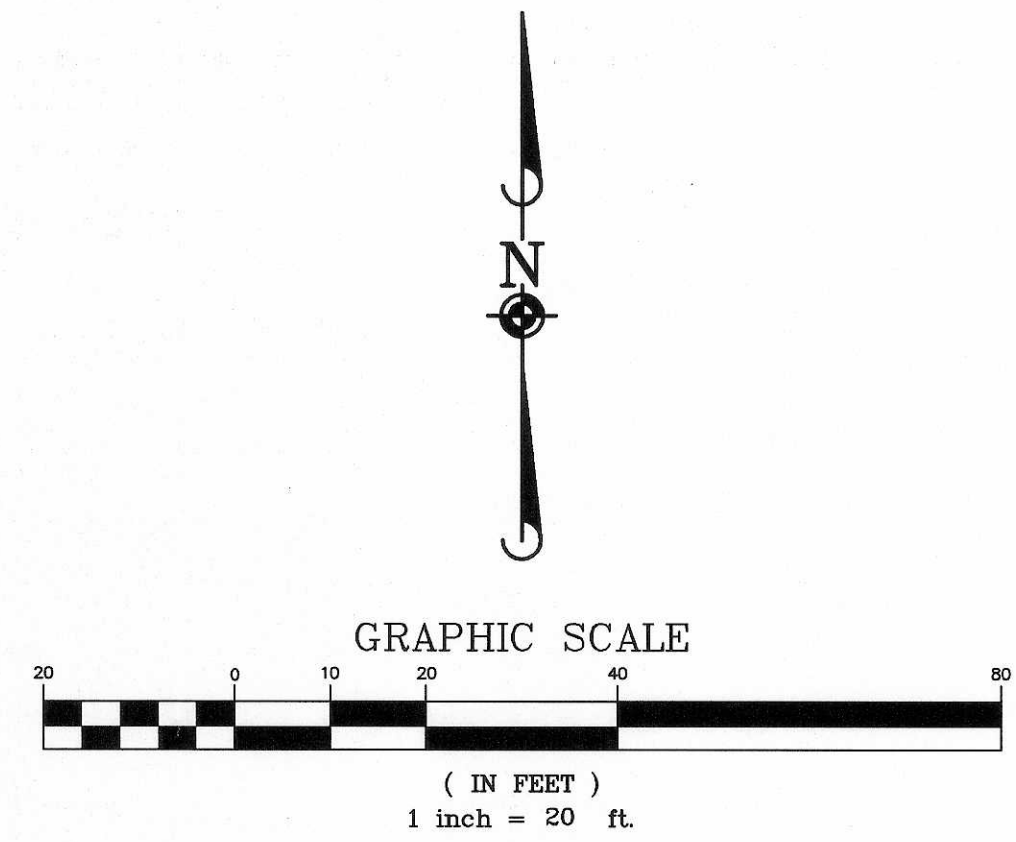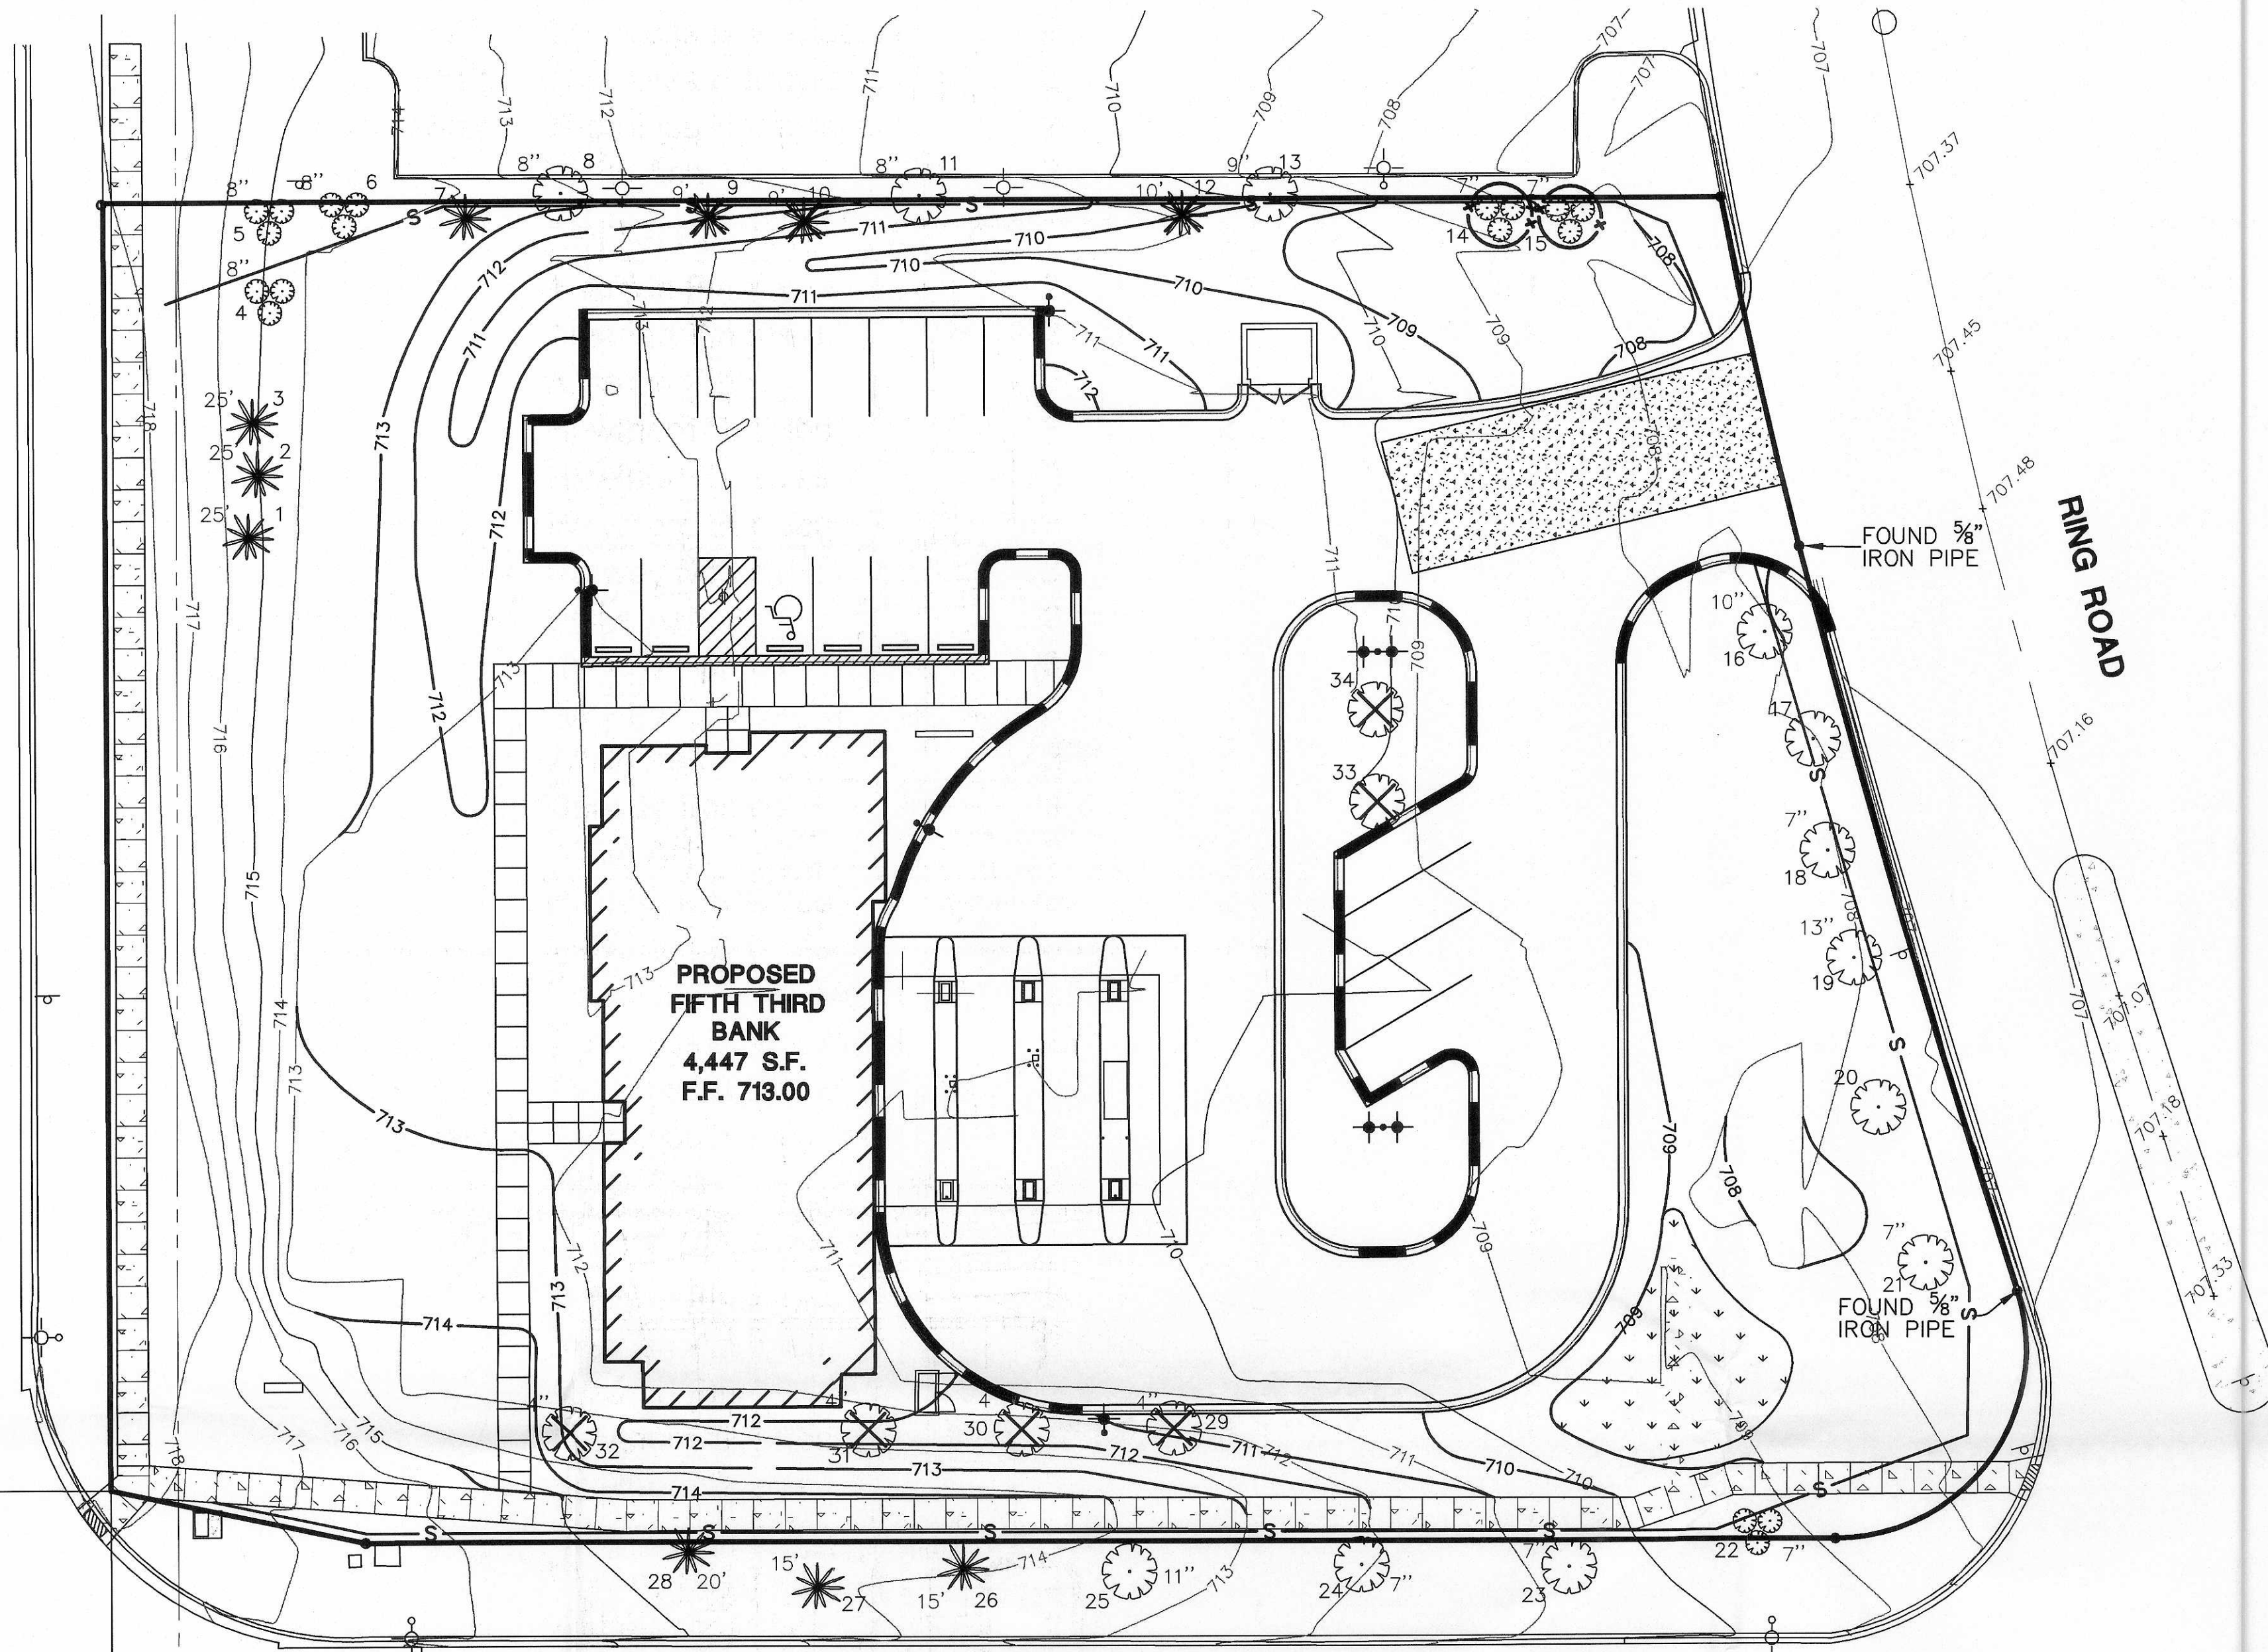

TREE SURVEY WAS COMPLETED BY:  
MANHARD CONSULTING  
900 WOODLANDS PARKWAY  
VERNON HILLS, IL 60061  
847-634-5550

| LEGEND |                     |
|--------|---------------------|
| X      | TREES TO BE REMOVED |

FIFTH THIRD BANK  
VILLAGE OF ORLAND PARK, ILLINOIS  
EXISTING TREE INVENTORY

PROJ. MGR.: SMW  
PROJ. ASSOC.: ZAL  
DRAWN BY: MAD  
CHECKED BY: \_\_\_\_\_  
DATE: 03.26.08  
SCALE: 1"=20'  
SHEET  
L3 OF 3  
FTBOP 070674  
© 2007 ALL RIGHTS RESERVED

**Manhard**  
CONSULTING LTD.  
800 Woodlands Parkway, Vernon Hills, IL 60061 Tel: (847) 634-5550 www.manhard.com  
Civil Engineering, Surveying, Planning, Design, Construction Management, Environmental Sciences, Landscape Architecture, Planning

| DATE     | REVISIONS                   | CHECKED BY | DRAWN BY |
|----------|-----------------------------|------------|----------|
| 05/02/08 | REVISED PER INTERNAL REVIEW | MAD        |          |

ISSUED FOR PRELIMINARY REVIEW