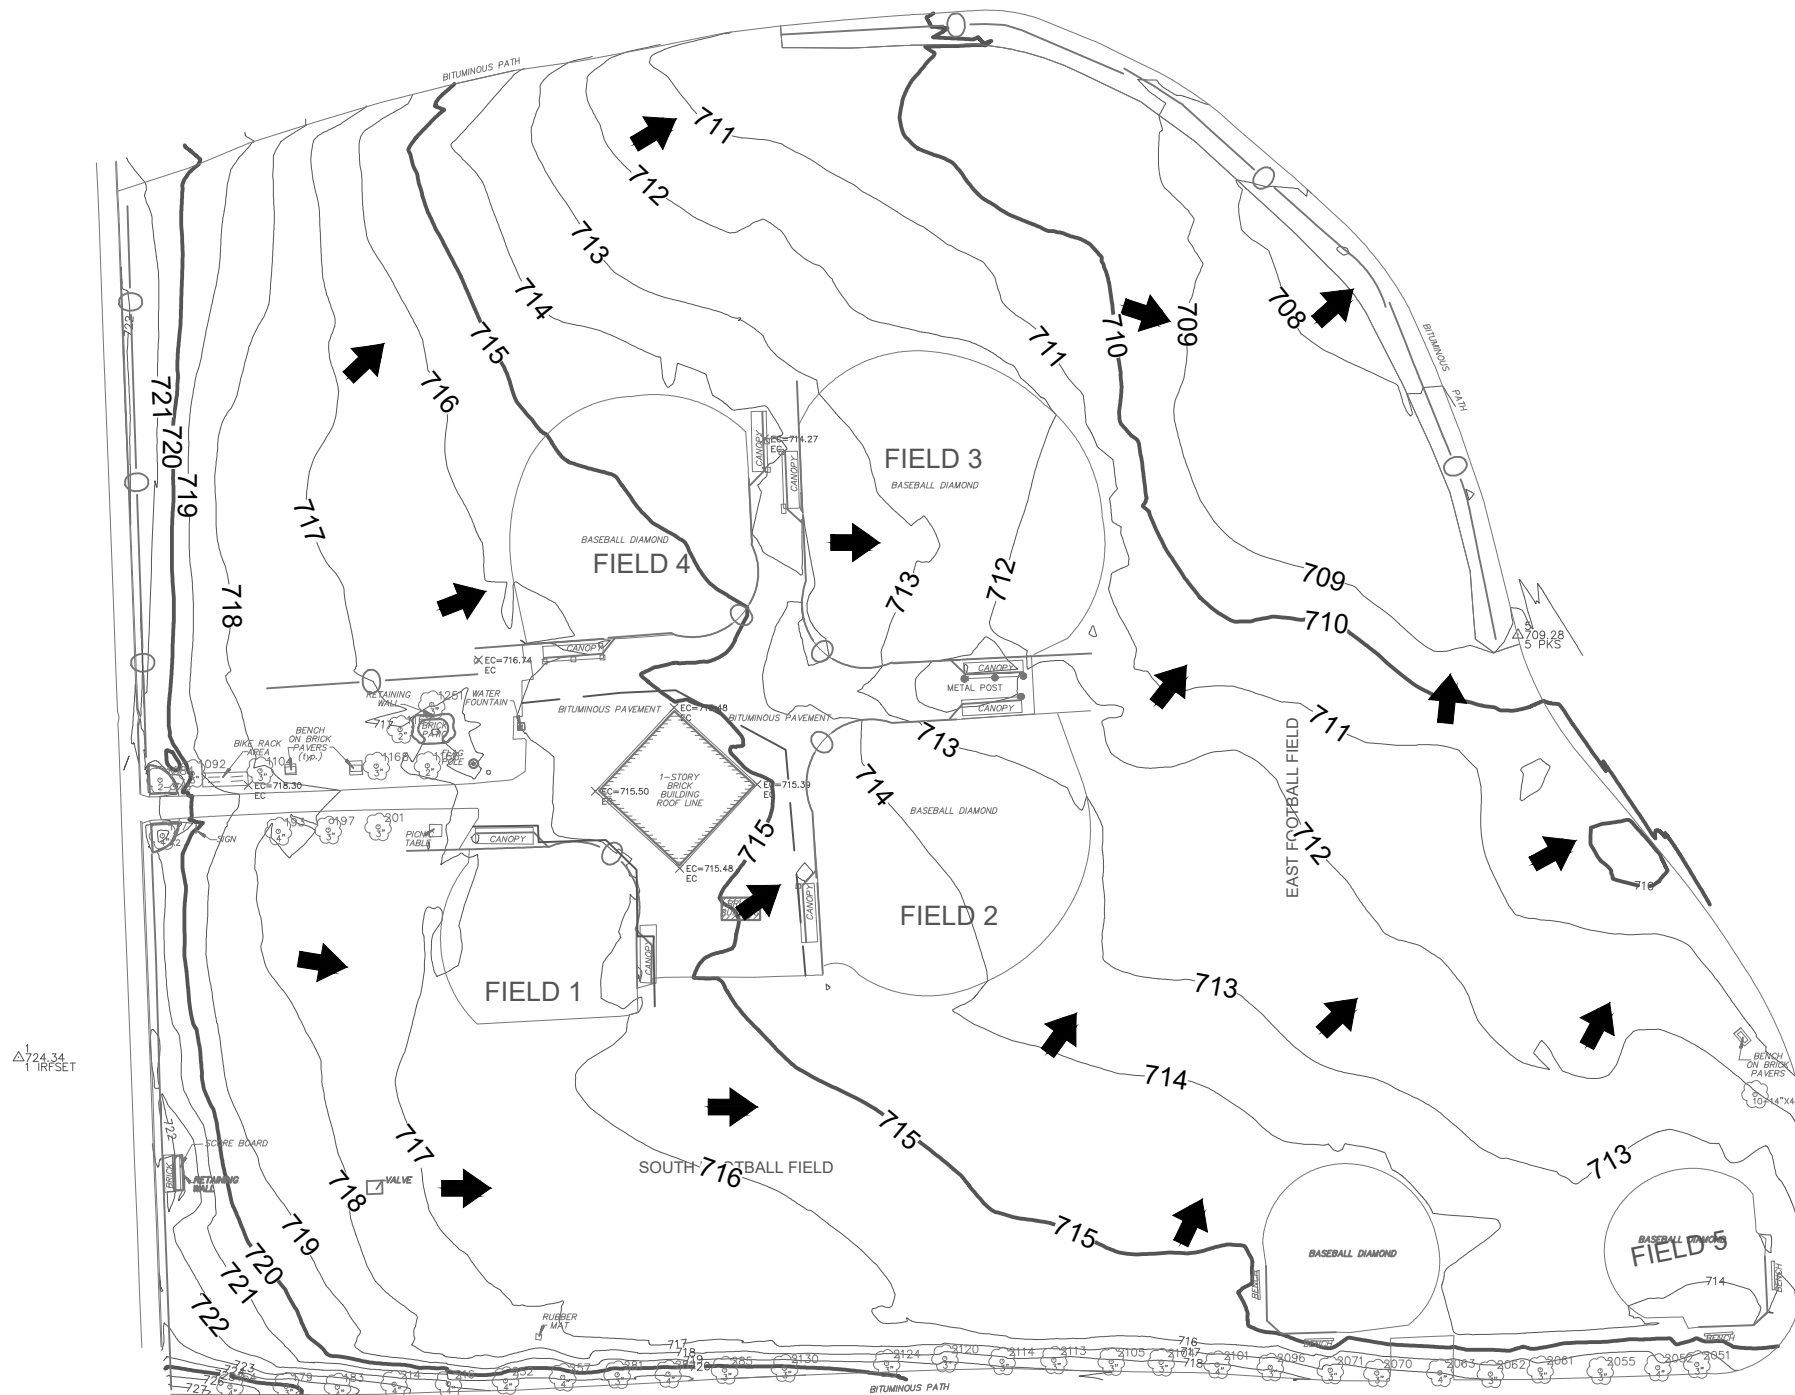


7325 Janes Avenue
Woodridge, IL 60517
630.724.9200 phone
www.v3co.com

JOHN HUMPHREY SPORTS COMPLEX

ORLAND PARK ILLINOIS

EXISTING DRAINAGE EXHIBIT

DATE: 05-07-19



0 50 100
SCALE: 1"=100'