


PLAT OF EASEMENT TO THE VILLAGE OF ORLAND PARK, COOK COUNTY, ILLINOIS

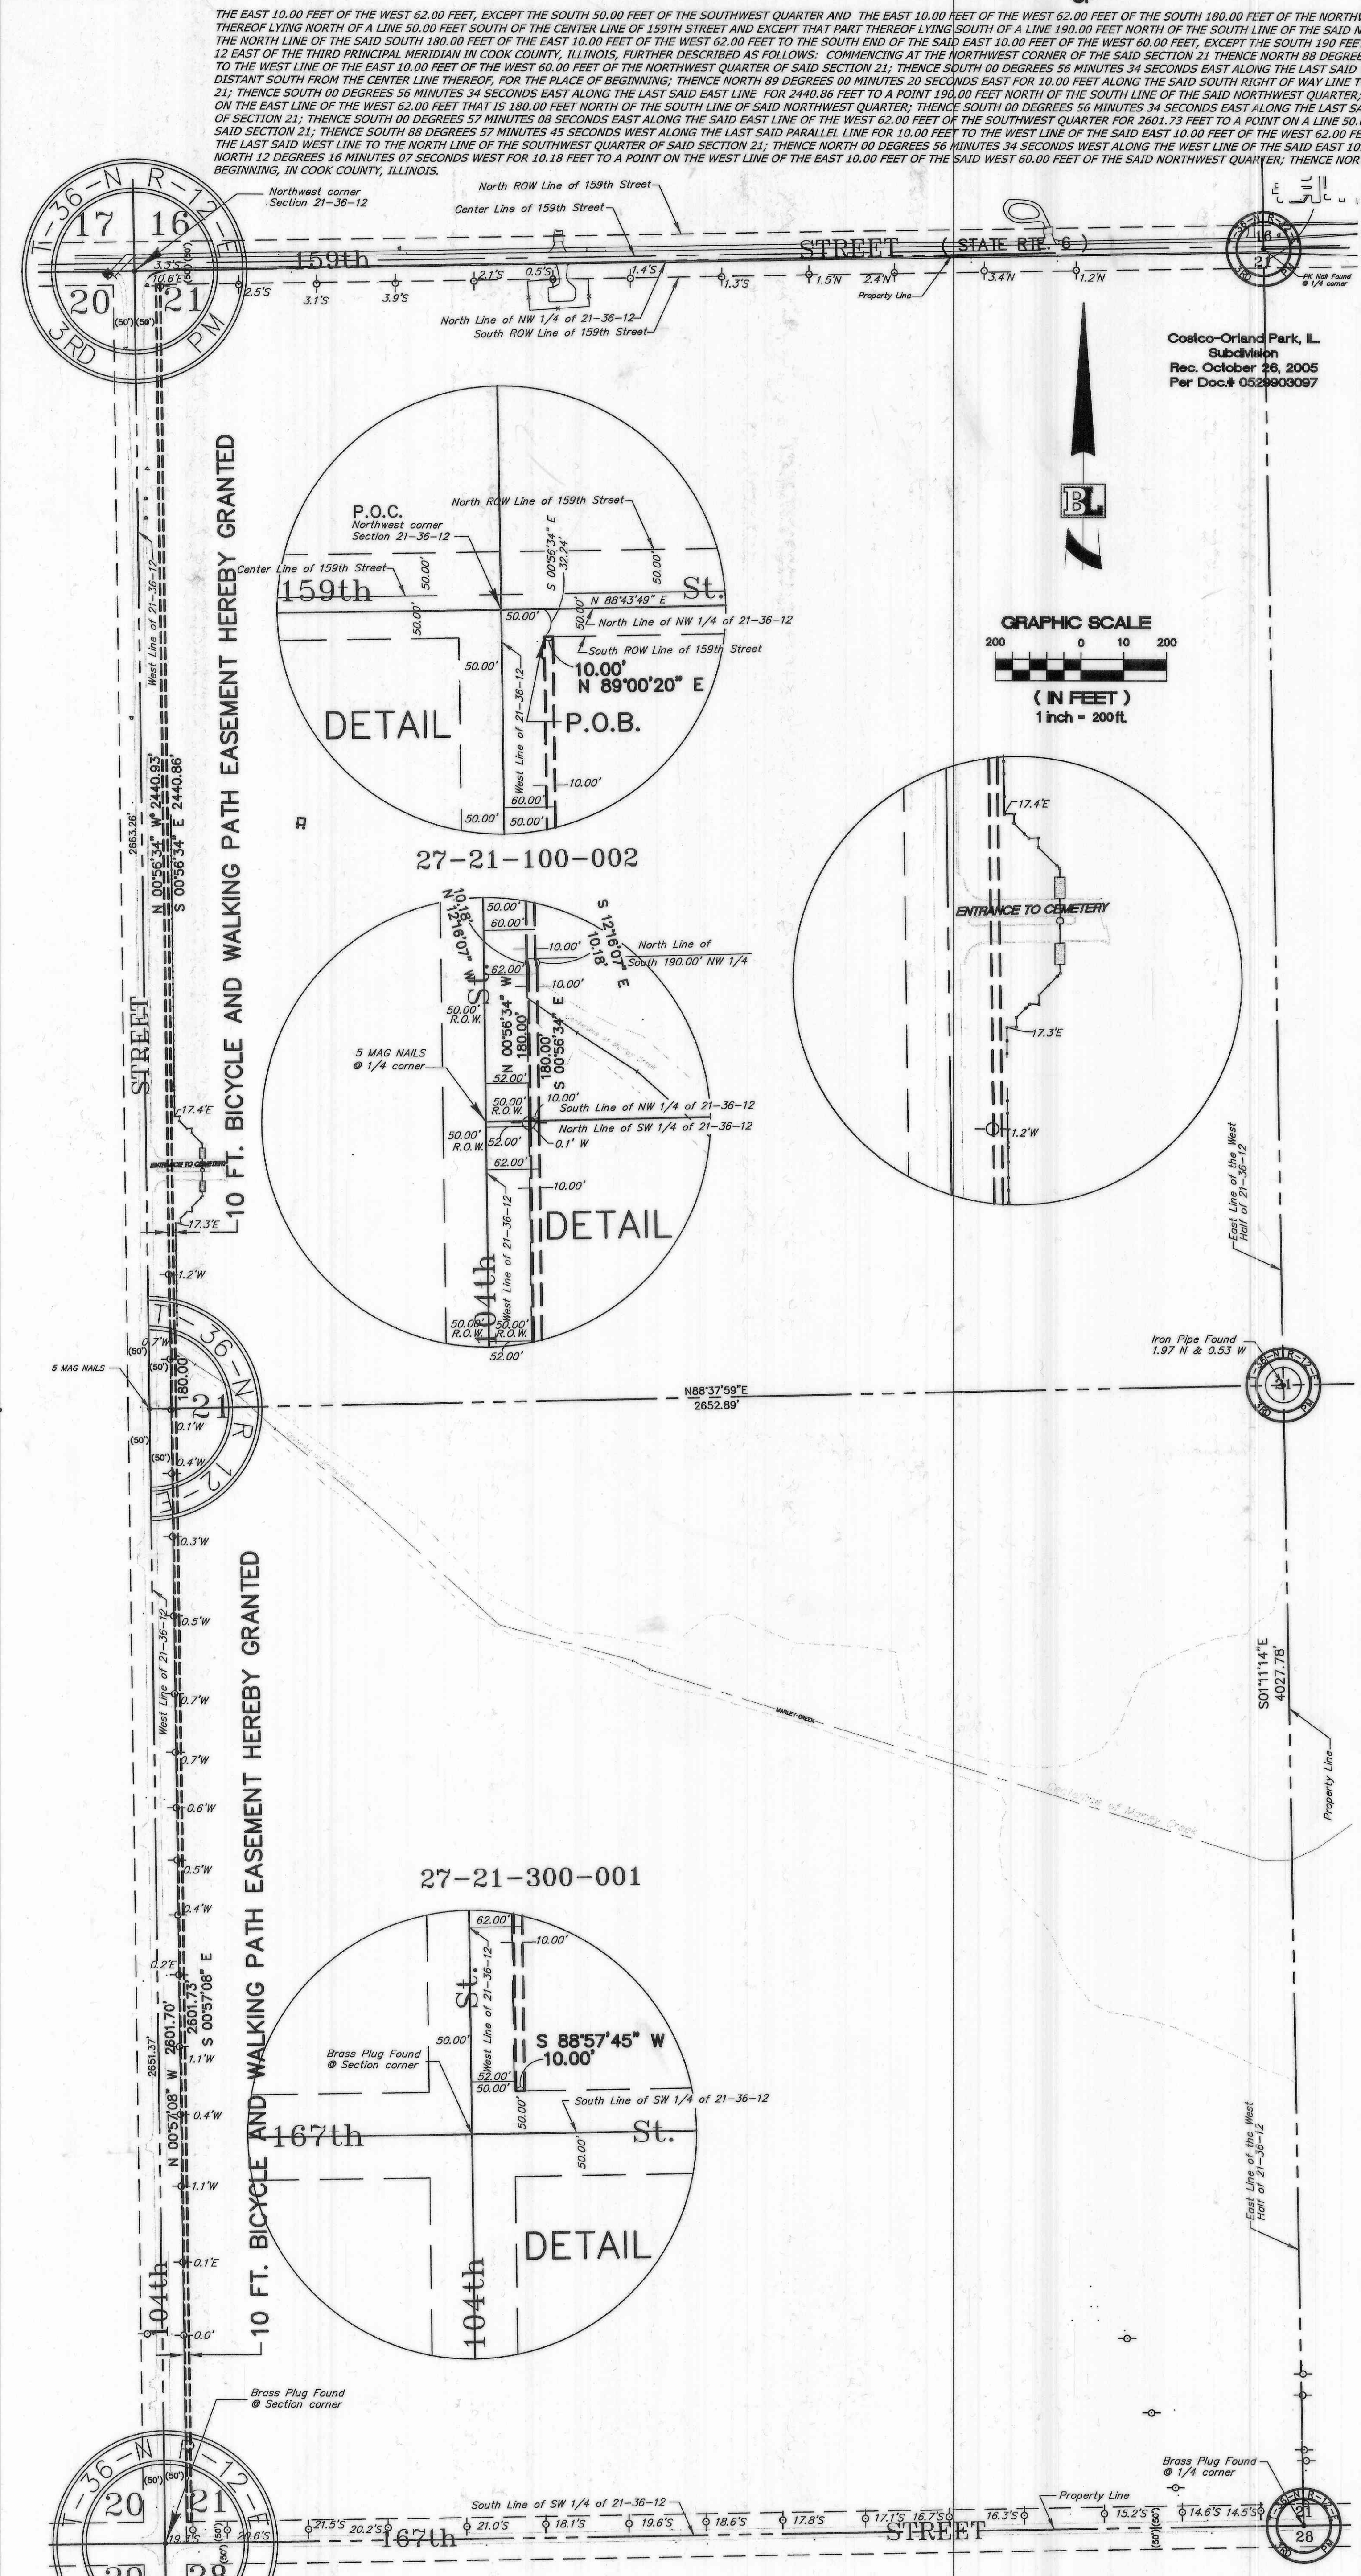

EASEMENT PROVISIONS

"The permanent easement for the bicycle and walking path is granted to the Village of Orland Park, together with its successors and assigns, to install, lay, erect, construct, renew, repair, and maintain a bicycle and walking path upon, along and over those strips of ground designated on the plat by dashed lines and marked "10 ft. bicycle and walking path easement hereby granted" together with the right of access thereto for the personnel and equipment needed for such purposes to enter upon said easement at all times for any and all purposes aforesaid, and to trim and keep trimmed any trees, shrubs, or saplings that interfere with the normal use, operation or maintenance of the bicycle and walking path."

STATE OF ILLINOIS } s.s.
COUNTY OF COOK } s.s. COUNTY RECORDER'S CERTIFICATE

THIS INSTRUMENT NO. _____ WAS FILED FOR RECORD

IN THE RECORDER'S OFFICE OF COOK COUNTY, ILLINOIS, THIS _____

DAY OF _____ A.D. 20____ AT _____ O'CLOCK ____M.

COUNTY RECORDER (PRINT NAME OF SIGNER)

STATE OF ILLINOIS } s.s.
COUNTY OF COOK } s.s. COUNTY CLERK'S CERTIFICATE

I, _____ COUNTY CLERK OF COOK COUNTY, ILLINOIS, DO HEREBY CERTIFY THAT THERE ARE NO DELINQUENT GENERAL TAXES, NO UNPAID CURRENT GENERAL TAXES, NO UNPAID FORFEITED TAXES AND NO REDEEMABLE TAX SALES AGAINST ANY OF THE LAND INCLUDED IN THE ANNEXED PLAT.

I FURTHER CERTIFY THAT I HAVE RECEIVED ALL STATUTORY FEES IN CONNECTION WITH THE ANNEXED PLAT.

GIVEN UNDER MY HAND AND SEAL AT CHICAGO, ILLINOIS,

THIS _____ DAY OF _____ A.D. 2010

COUNTY CLERK

GRANTOR'S CERTIFICATE

STATE OF ILLINOIS } s.s.
COUNTY OF COOK } s.s. OWNER'S CERTIFICATE

THIS IS TO CERTIFY THAT THE Catholic Bishop of Chicago IS THE OWNER OF THE LAND DESCRIBED IN THE ANNEXED PLAT, AND THAT THEY HAVE CAUSED THE SAME TO BE SURVEYED AND EASEMENTS AS INDICATED THEREON, FOR THE USES AND PURPOSES HEREIN SET FORTH, AND DOES HEREBY ACKNOWLEDGE AND ADOPT THE SAME UNDER THE STYLE AND TITLE THEREON INDICATED.

DATED THIS 3 DAY OF SEPTEMBER 2010.

BY: Roman Szabelski Roman Szabelski (PRINT NAME OF SIGNER)

TITLE: POB

ATTEST: Michael J. Hackiewicz Michael J. Hackiewicz (PRINT NAME OF SIGNER)

TITLE: Director

STATE OF ILLINOIS } s.s.
COUNTY OF COOK } s.s. NOTARY CERTIFICATE

I, PHYLLIS BURNS, A NOTARY PUBLIC, IN AND FOR SAID CITY, OR COUNTY, IN THE STATE AFORESAID, DO HEREBY CERTIFY THAT ROMAN SZABELSKI AND MICHAEL J. HACKIEWICZ PERSONALLY KNOW TO ME TO BE THE SAME PERSON WHOSE NAMES IS SUBSCRIBED TO THE FOREGOING INSTRUMENT AS SUCH OWNER, APPEARED BEFORE ME THIS DAY IN PERSON AND ACKNOWLEDGED THAT THEY SIGNED AND DELIVERED THE ANNEXED PLAT AT THEIR OWN FREE AND VOLUNTARY ACT FOR THE USES AND PURPOSES HEREIN SET FORTH.

GIVEN UNDER MY HAND AND NOTARIAL SEAL

THIS SEPTEMBER DAY OF 3rd 2010.

NOTARY PUBLIC

SEAL) PHYLLIS BURNS
Notary Public, State of Illinois
My Commission Expires March 29, 2012

MY COMMISSION EXPIRES: 3/29/12

GRANTEE'S CERTIFICATE

STATE OF ILLINOIS } s.s.
COUNTY OF COOK } s.s. COUNCIL'S CERTIFICATE

VILLAGE OF ORLAND PARK

APPROVED AND ACCEPTED BY THE VILLAGE PRESIDENT AND VILLAGE COUNCIL OF THE VILLAGE OF ORLAND PARK, COOK COUNTY, ILLINOIS

THIS _____ DAY OF _____ A.D. 2010.

BY: DANIEL J. McLAUGHLIN (VILLAGE PRESIDENT) (PRINT NAME OF SIGNER)

ATTEST: _____ (VILLAGE CLERK) (PRINT NAME OF SIGNER)

STATE OF ILLINOIS } s.s.
COUNTY OF DuPage } s.s. SURVEYOR'S CERTIFICATE

WE, BOLLINGER, LACH AND ASSOCIATES, INC., ILLINOIS PROFESSIONAL DESIGN FIRM NO. 184-001129, CERTIFY THAT THIS PLAT OF EASEMENT GRANT AND THE SURVEY ON WHICH IT IS BASED WAS MADE ON THE GROUND, THAT THIS PLAT CORRECTLY REPRESENTS THE FACTS FOUND AT THE TIME OF SURVEY.

GIVEN UNDER OUR HAND AND SEAL AT ITASCA, ILLINOIS,

DATED: JUNE 7 2010 IN ITASCA, ILLINOIS.

BOLLINGER, LACH & ASSOCIATES, INC.

JONATHAN F. PAST
IPLS NO. 35-3341
LICENSE EXPIRES 11/30/2010