




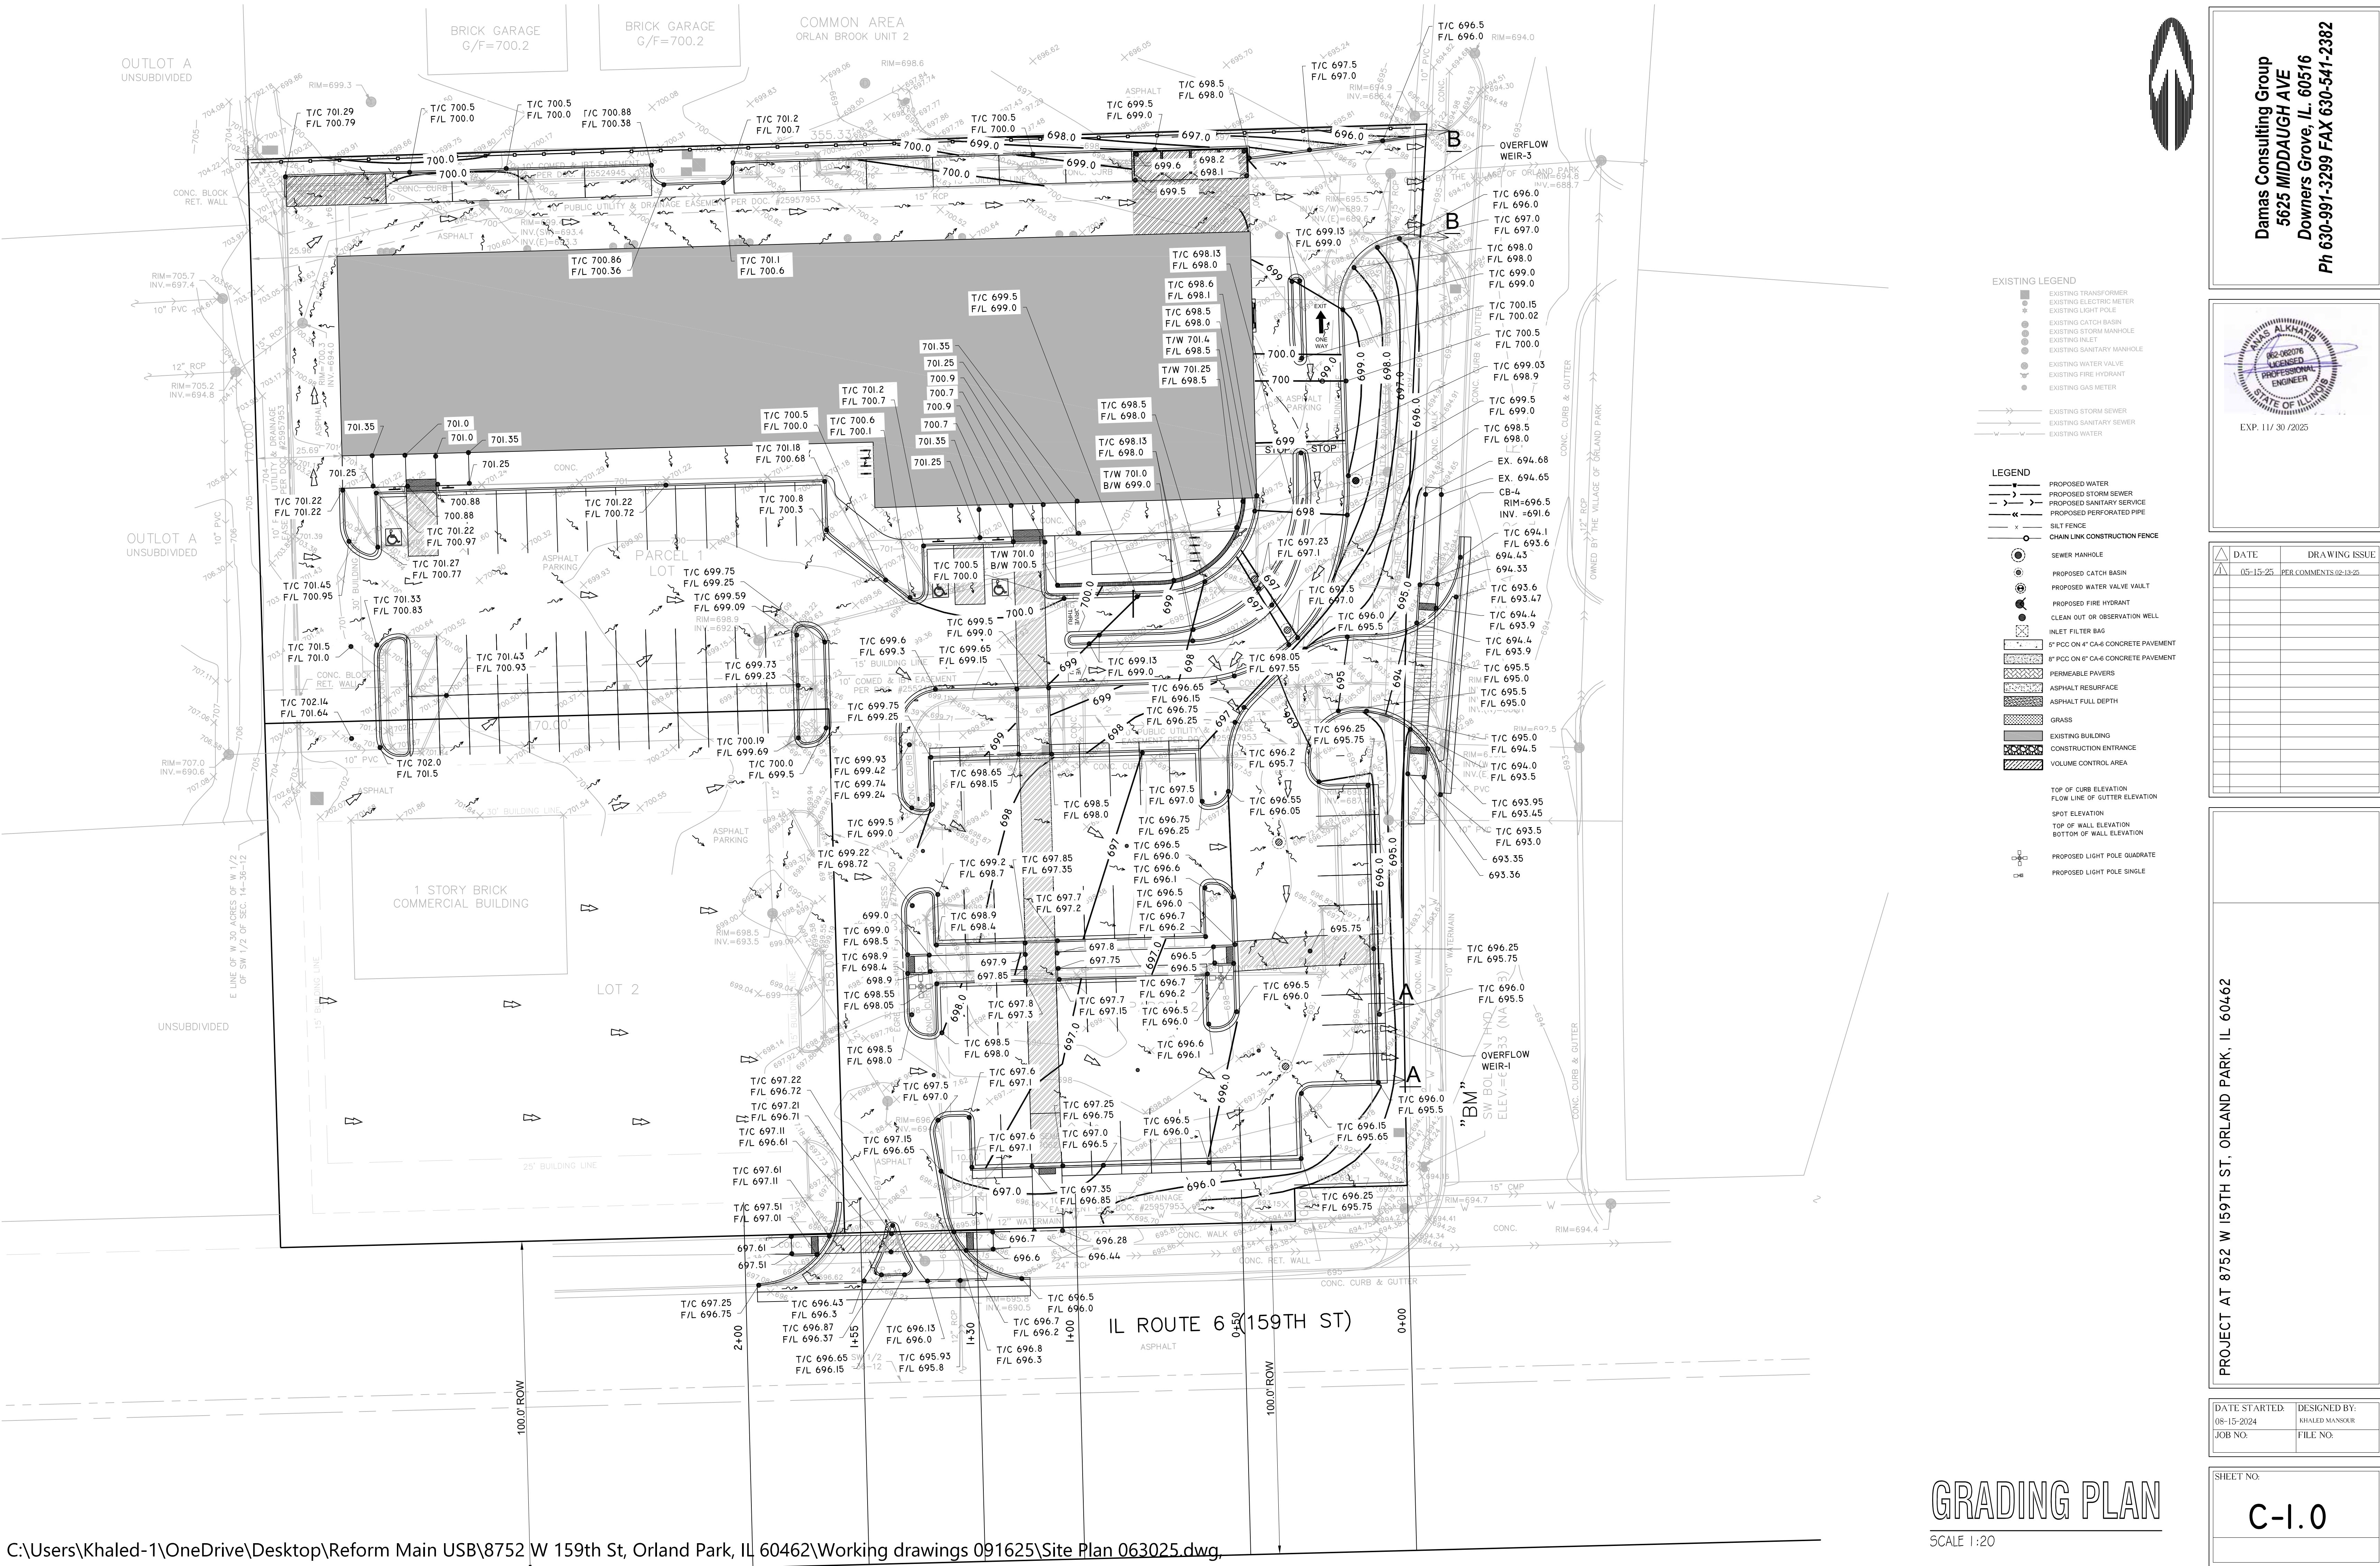

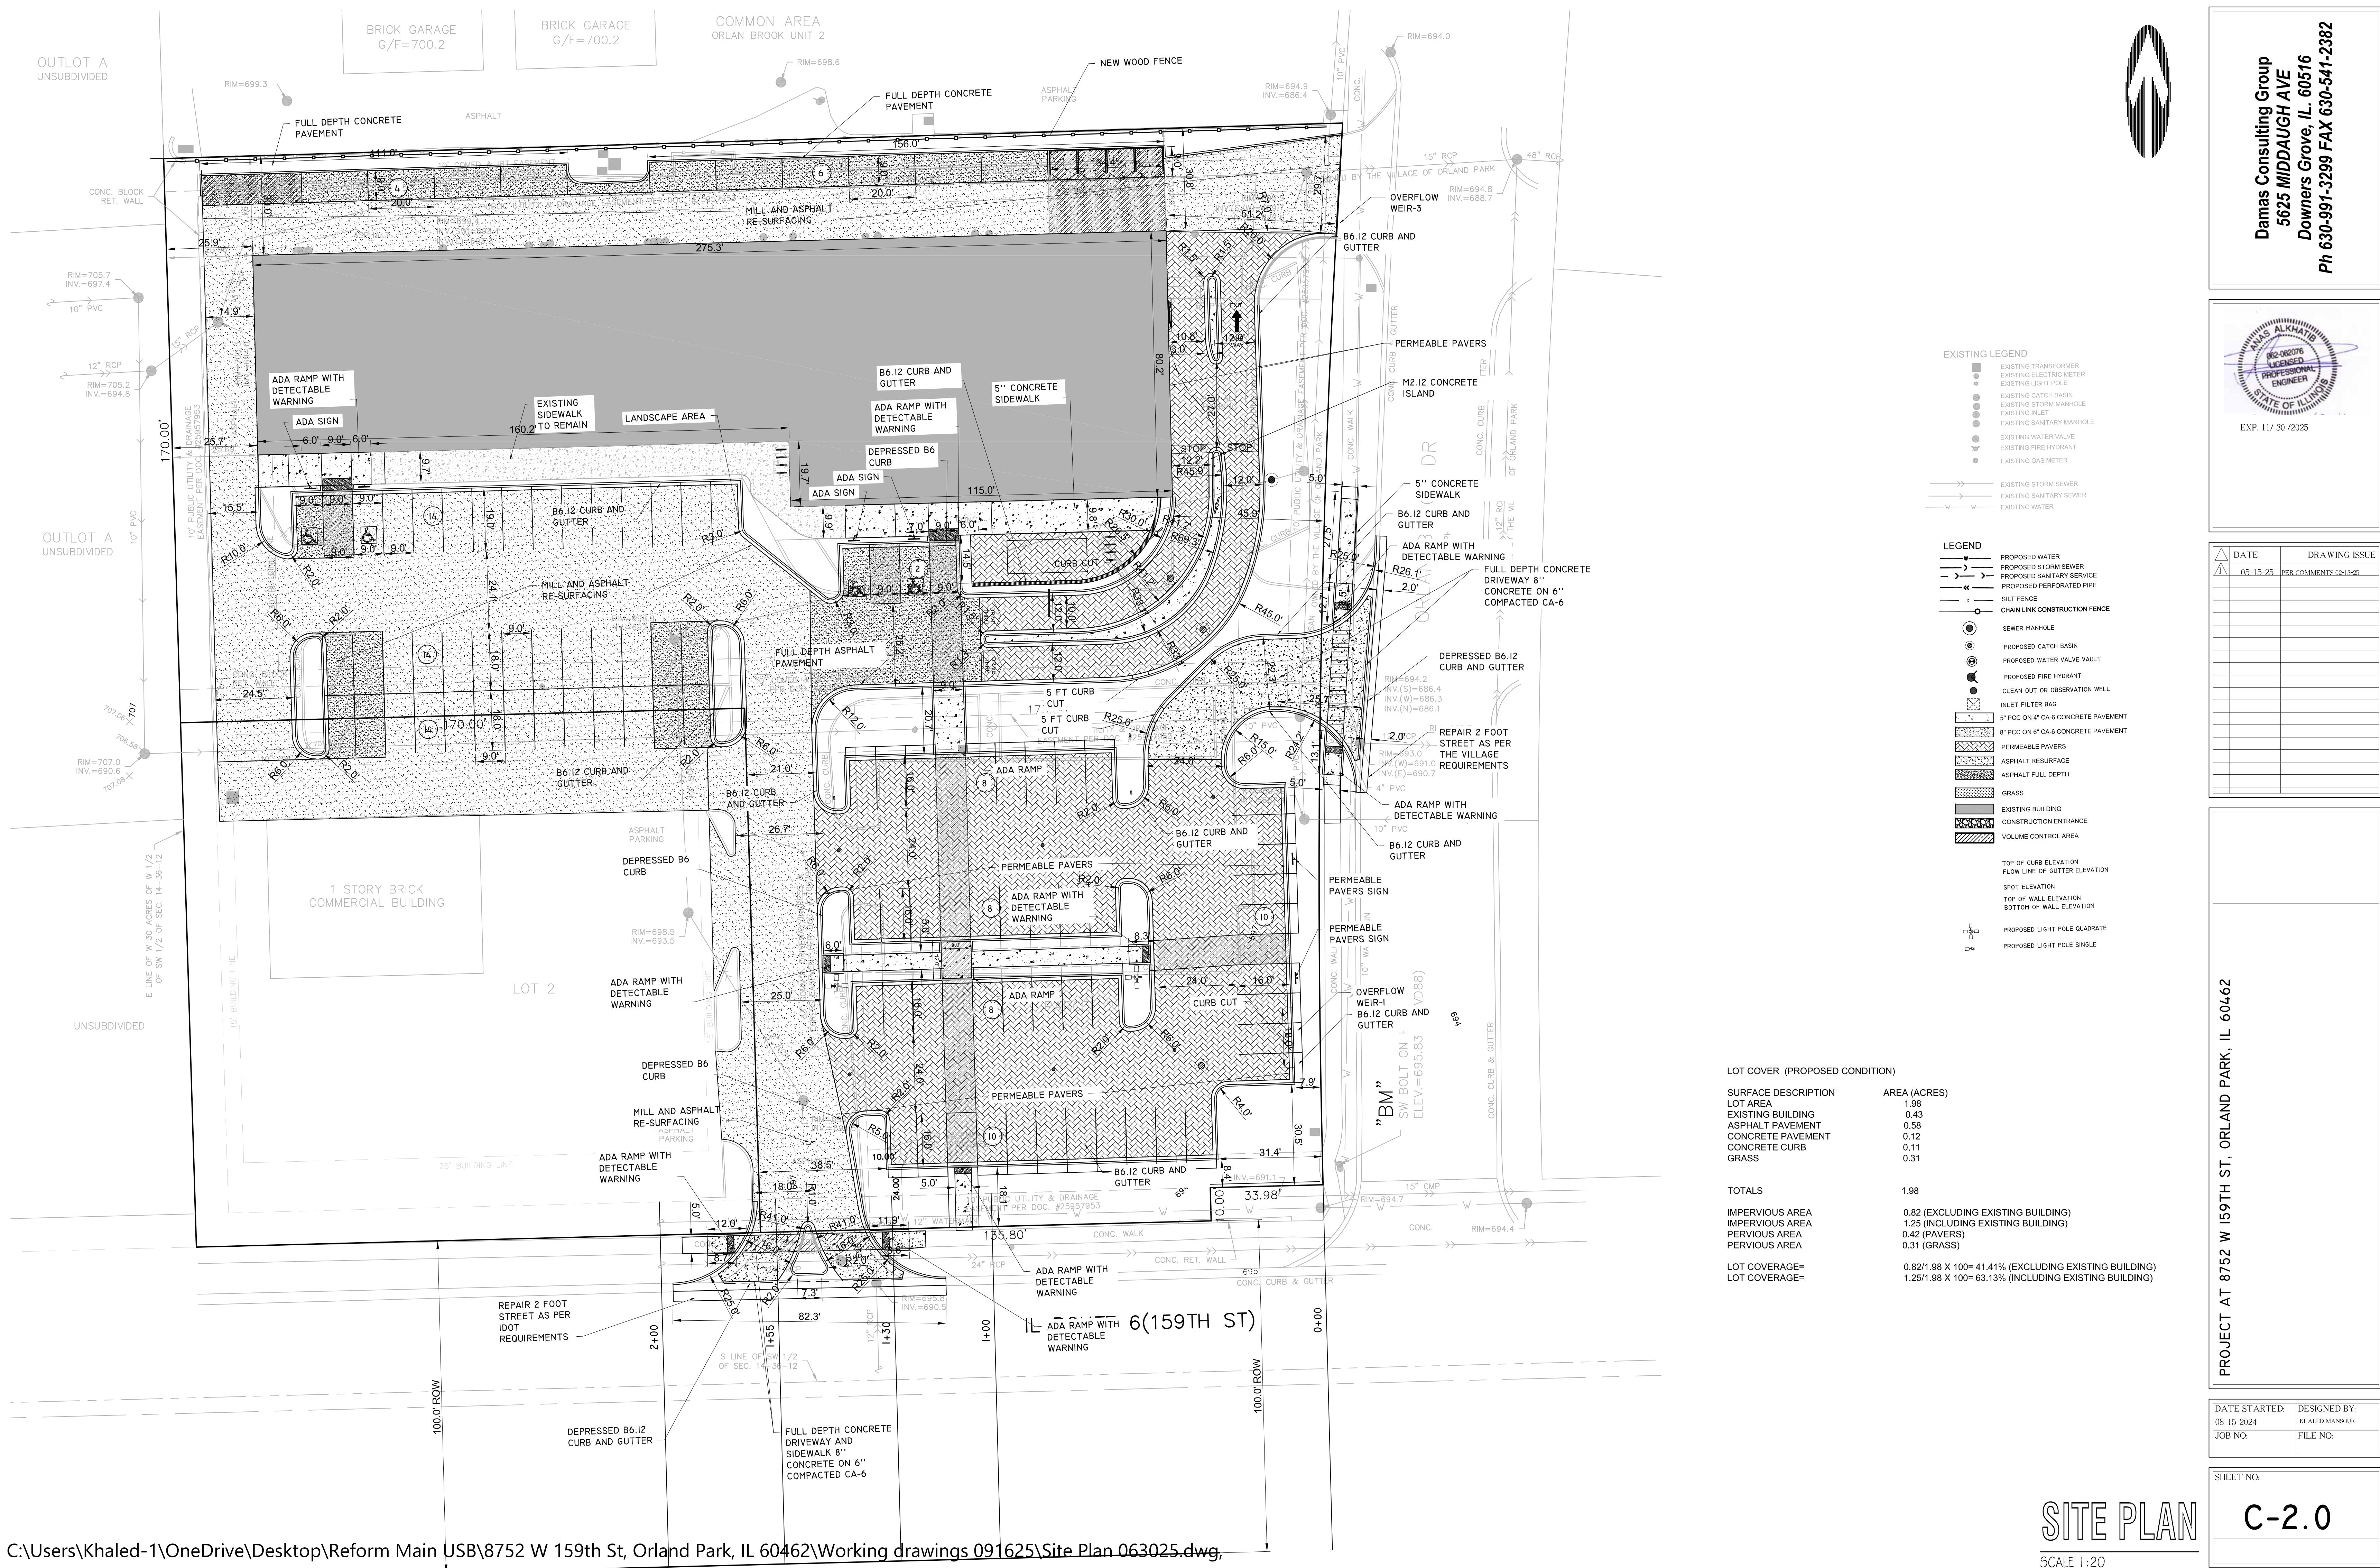

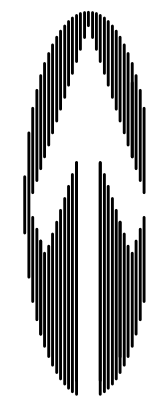

PROJECT AT 8752 W 159TH ST., ORLAND PARK, IL 60462	
--	--

SHEET NO:

C-3.0

UTILITIES PLAN

SCALE 1:20