


143RD STREET

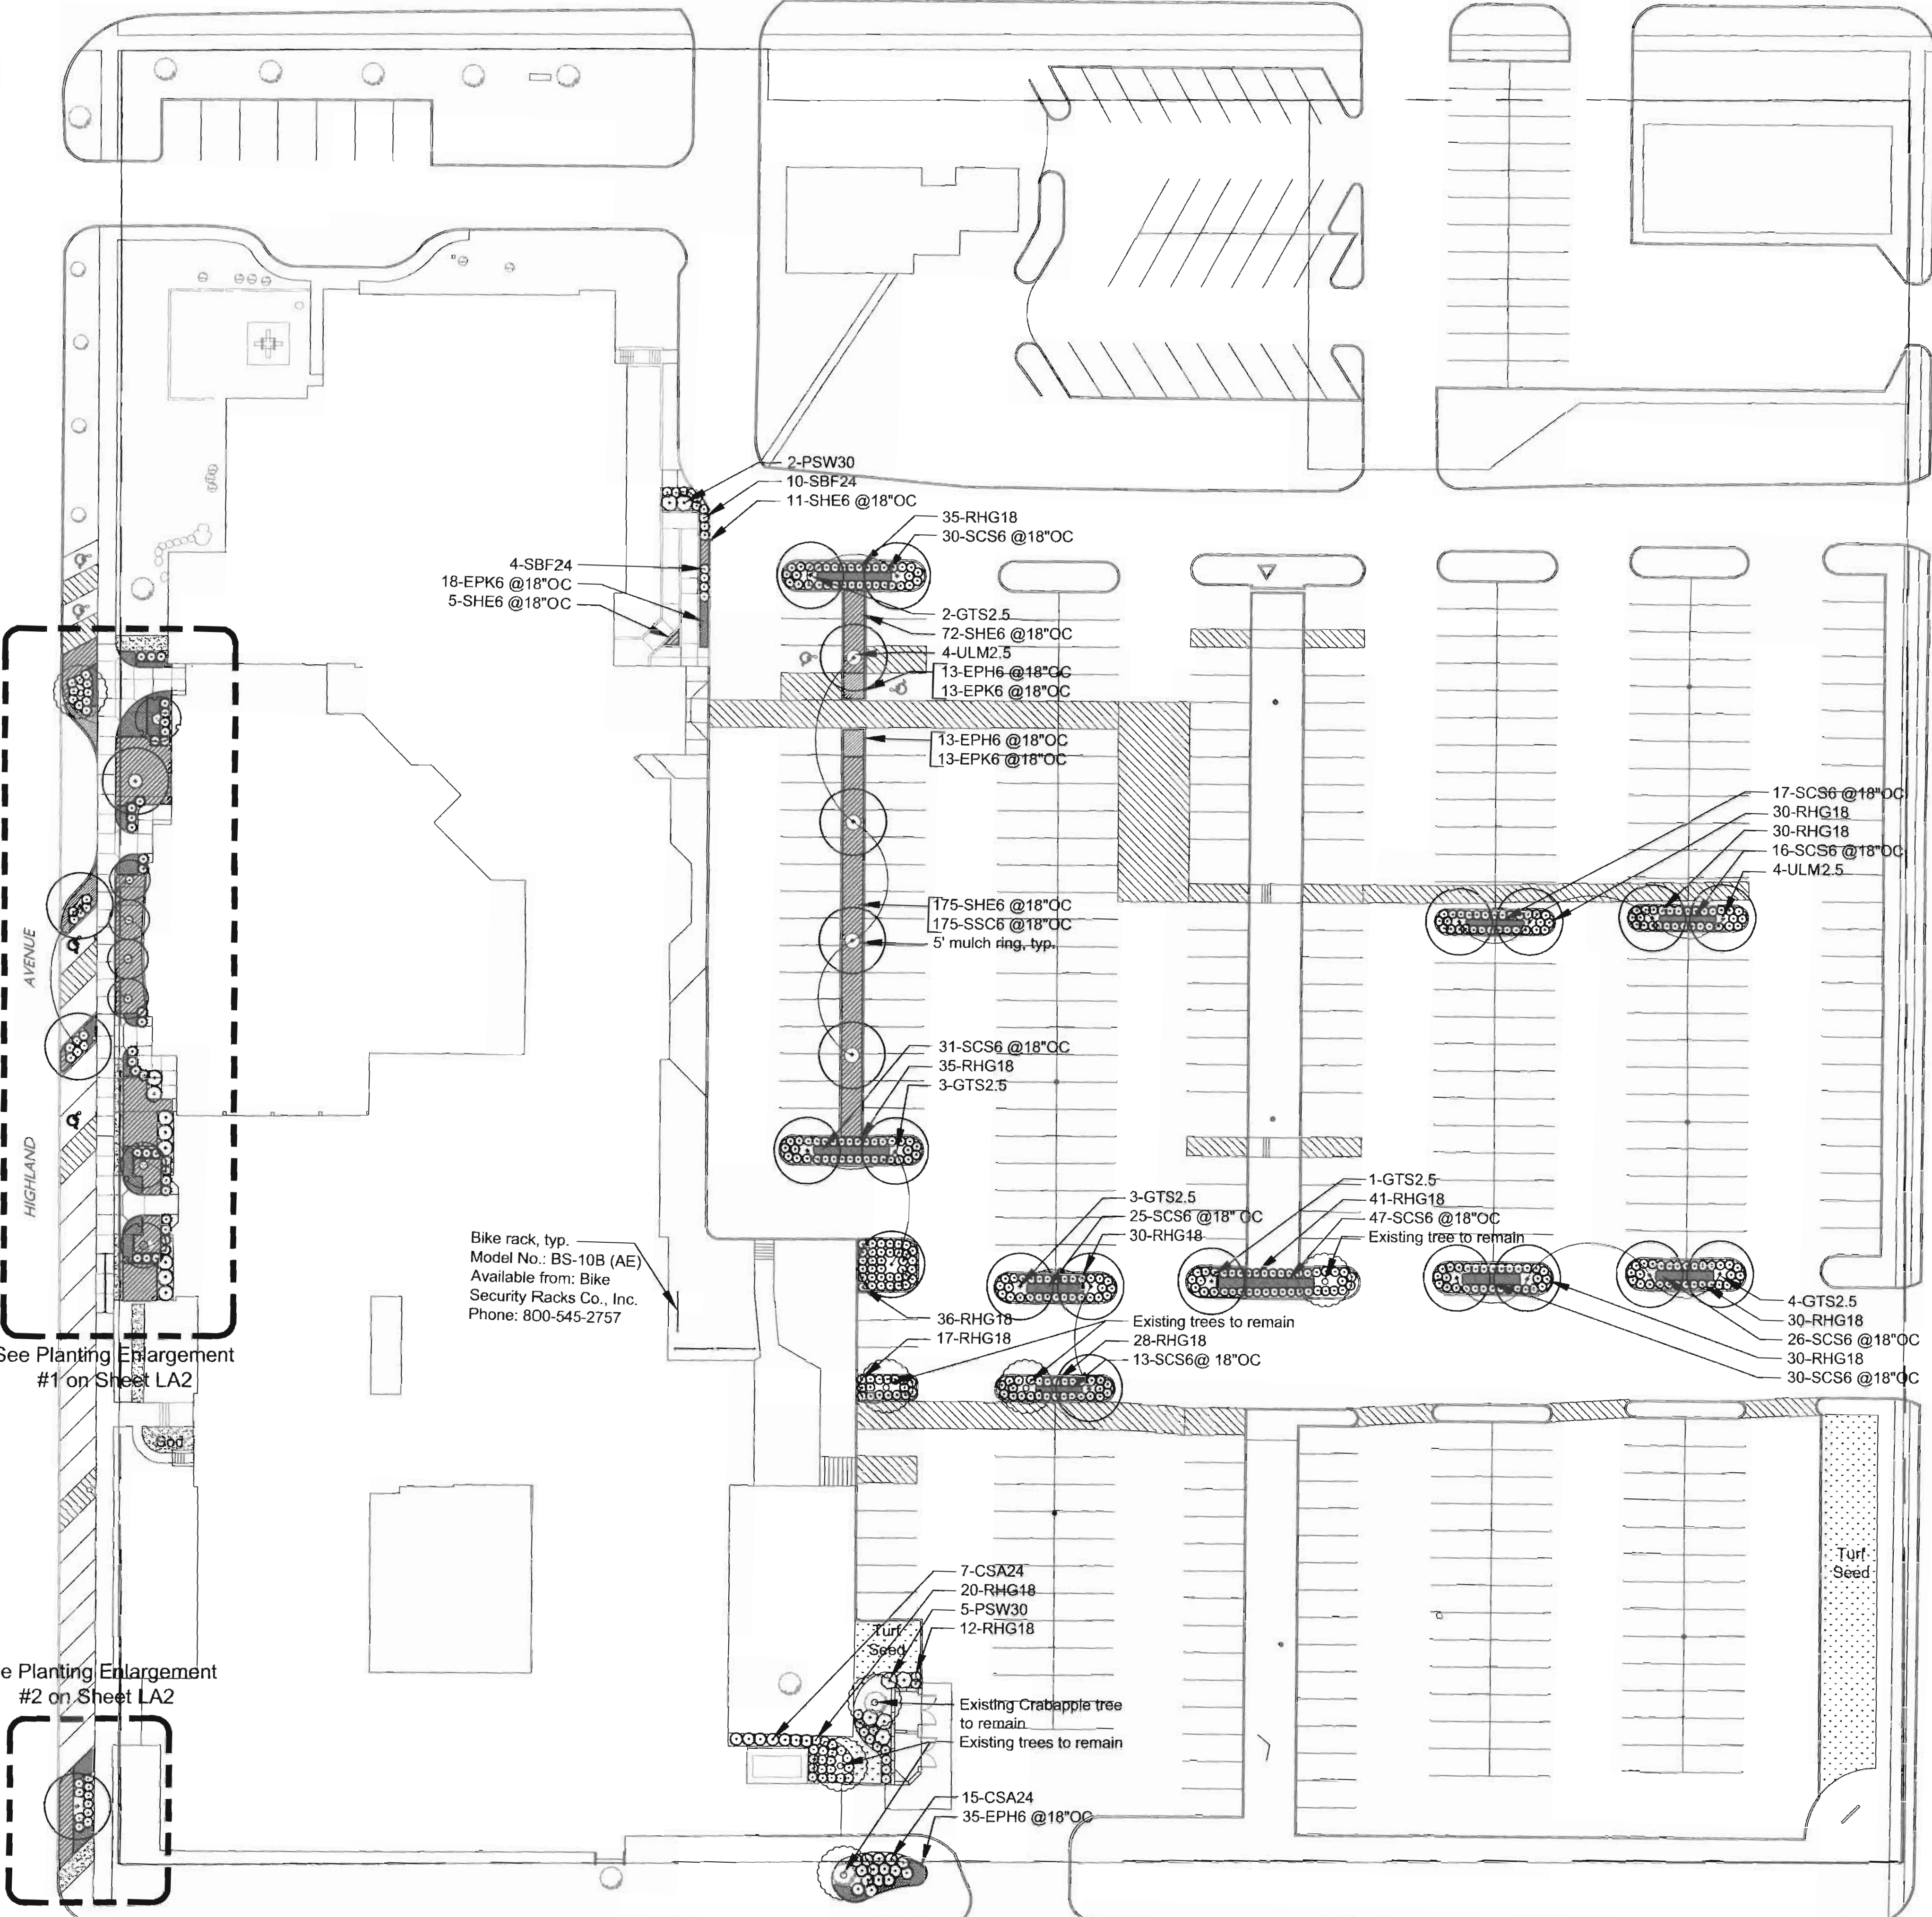

Bike rack, typ.
Model No.: BS-10B (AE)
Available from: Bike
Security Racks Co., Inc.
Phone: 800-545-2757

See Planting Enlargement
#1 on Sheet LA2

See Planting Enlargement
#2 on Sheet LA2

HIGHLAND AVENUE

ISSUED
October 31, 2007

REVISIONS

No.	Date	Issue
12.21.07		75% Progress Set
03.06.08		Issued for permit
06.03.08		Revised Permit Set
06.06.08		Construction Set

DRAWN BY
LBS/GET
CHECKED BY
DAF


SHEET TITLE

Landscape Plan

SCALE IN FEET
1" = 30'



NORTH

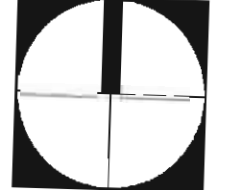

SHEET NUMBER

LA1