




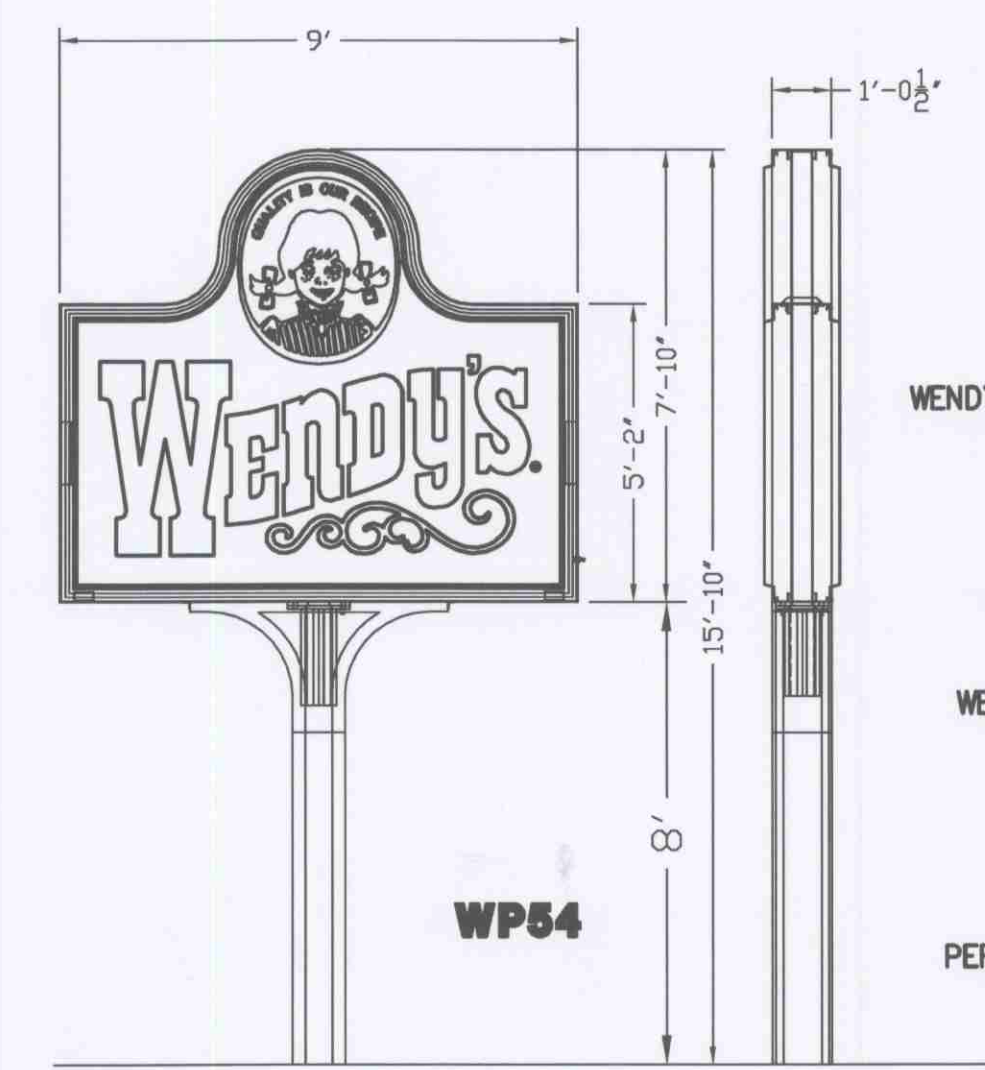

ID SIGN ELEVATION

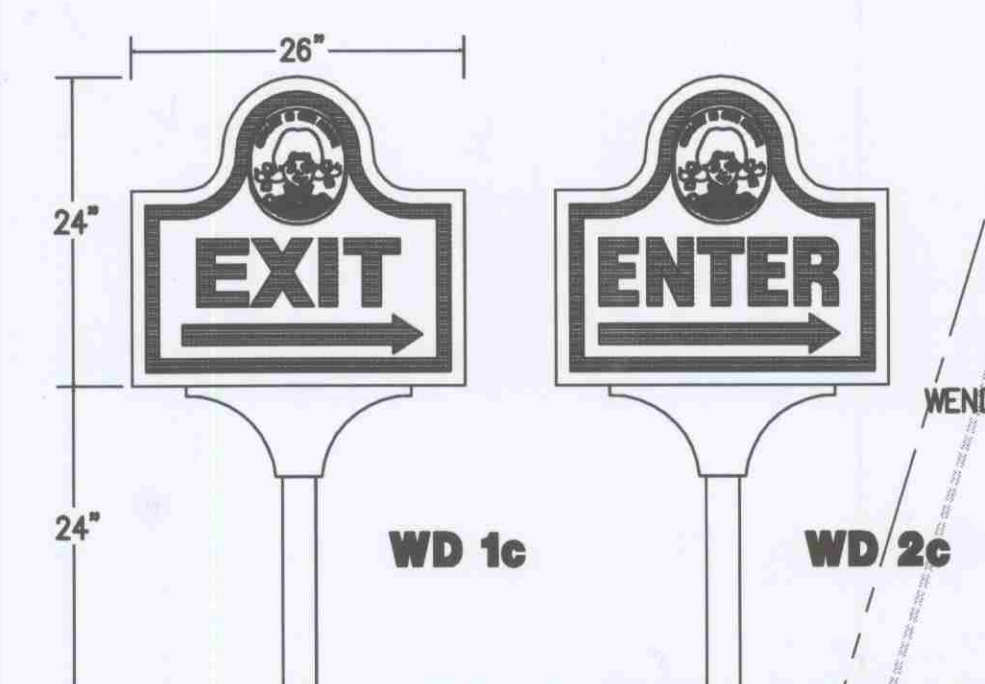


WENDY'S DIRECTIONAL SIGNS

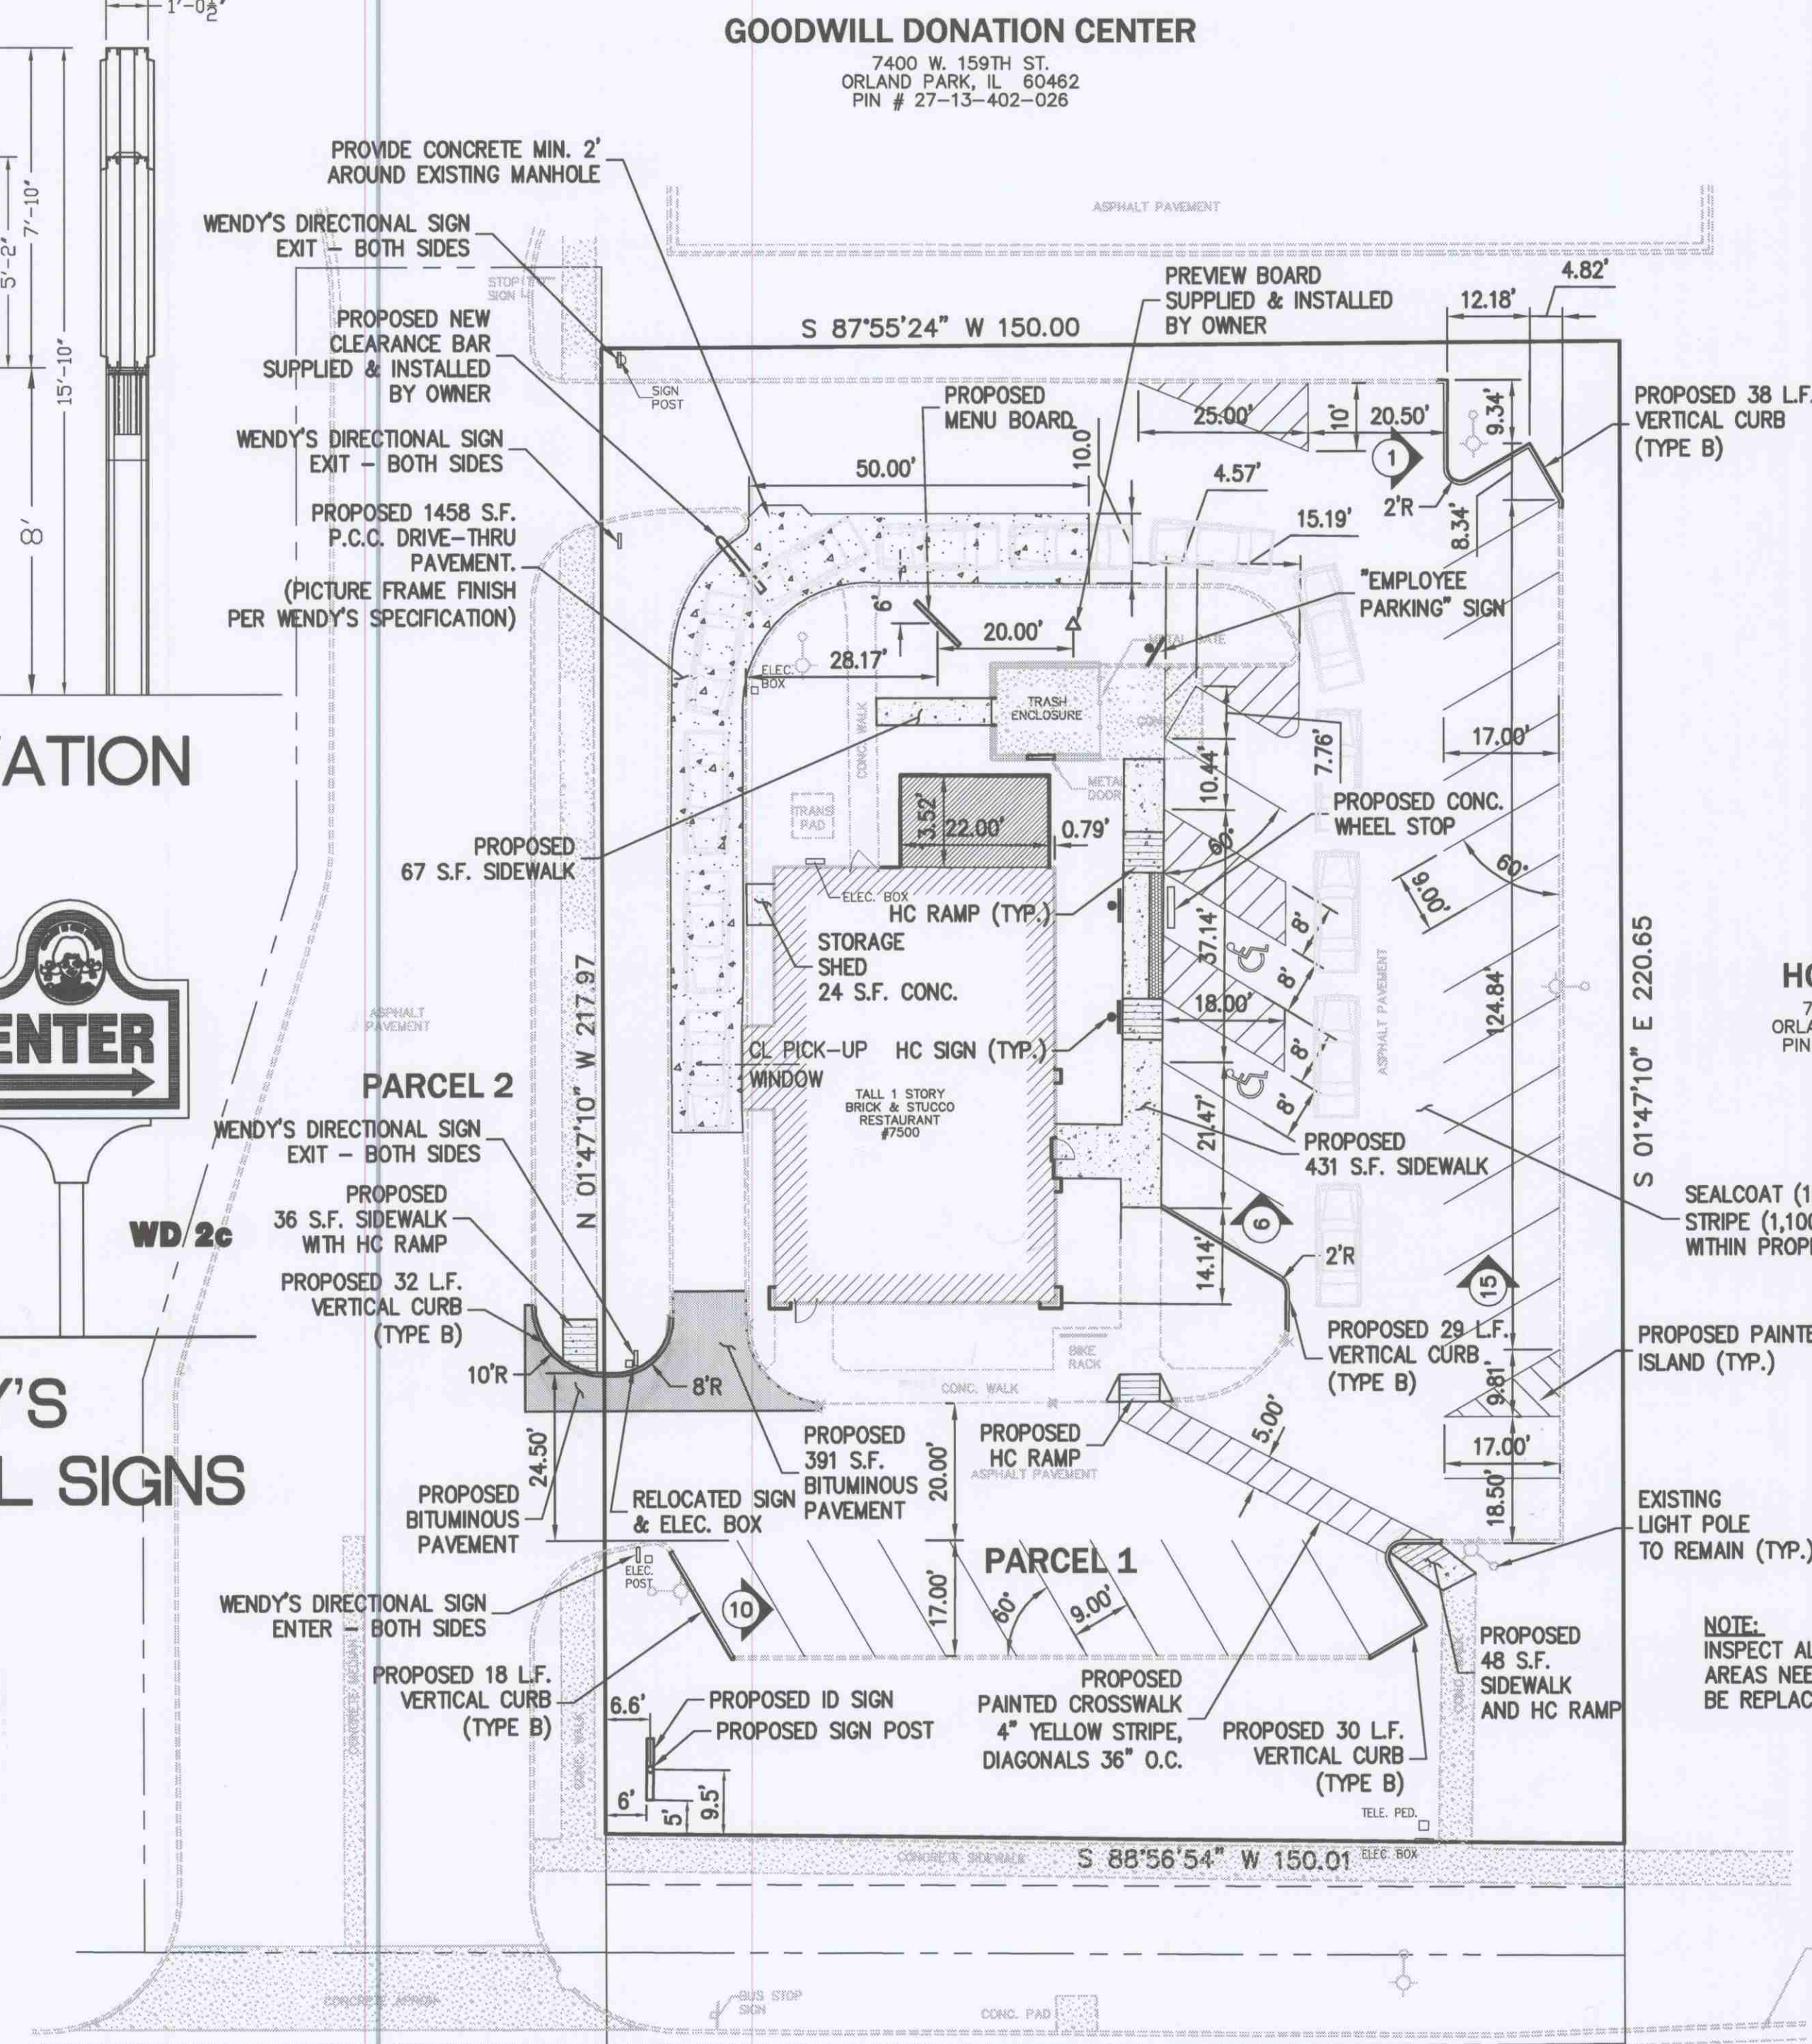


OLCOTT AVE.

PROJECT BENCHMARK
TOP OF NW FLANGE BOLT ON HYDRANT AT
THE SE CORNER OF THE INTERSECTION OF
159TH ST. & OLCOTT AVE.
ELEVATION = 712.23

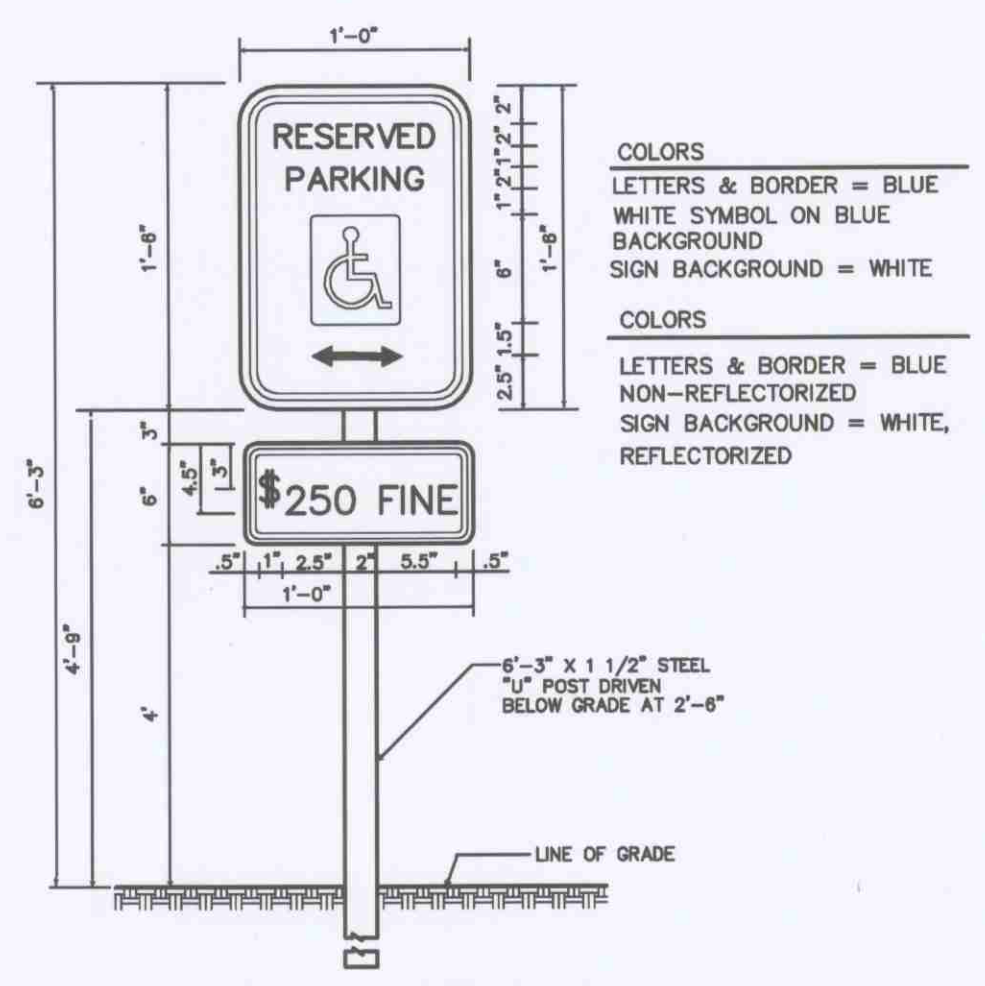


HANDICAPPED PARKING SIGN DETAIL

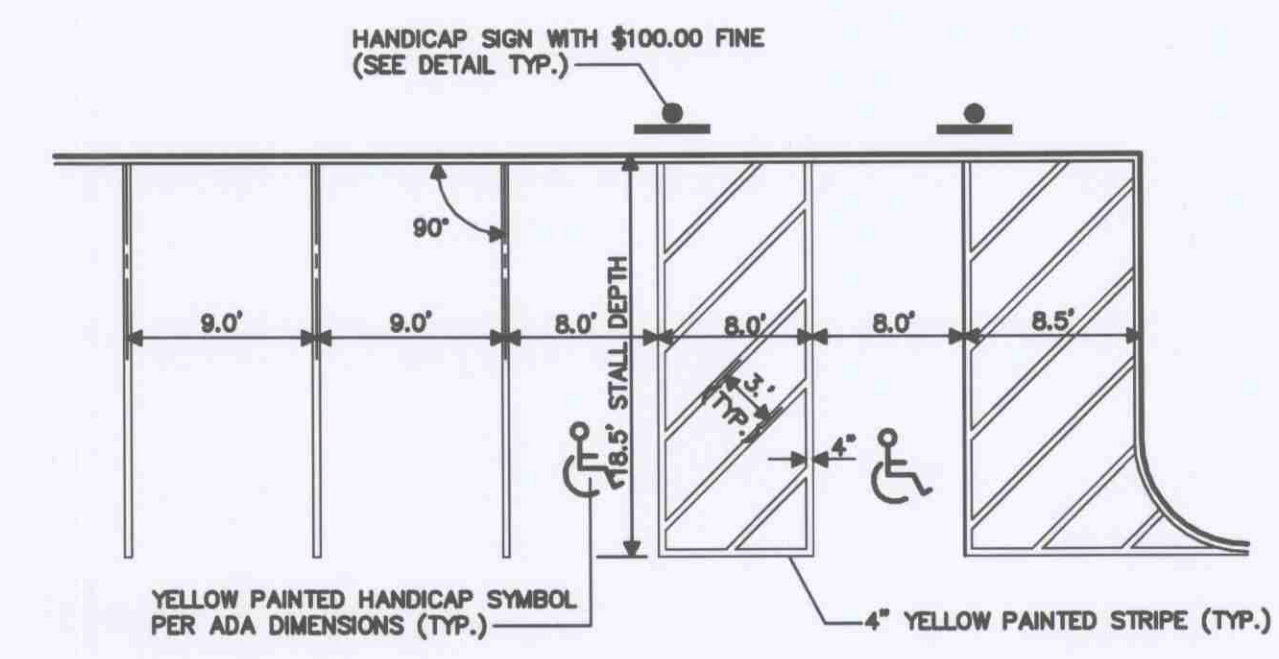




PARKING STALL STRIPING DETAIL

NOTE:
SEE PLAN FOR LOCATION & ORIENTATION OF PARKING STALLS.

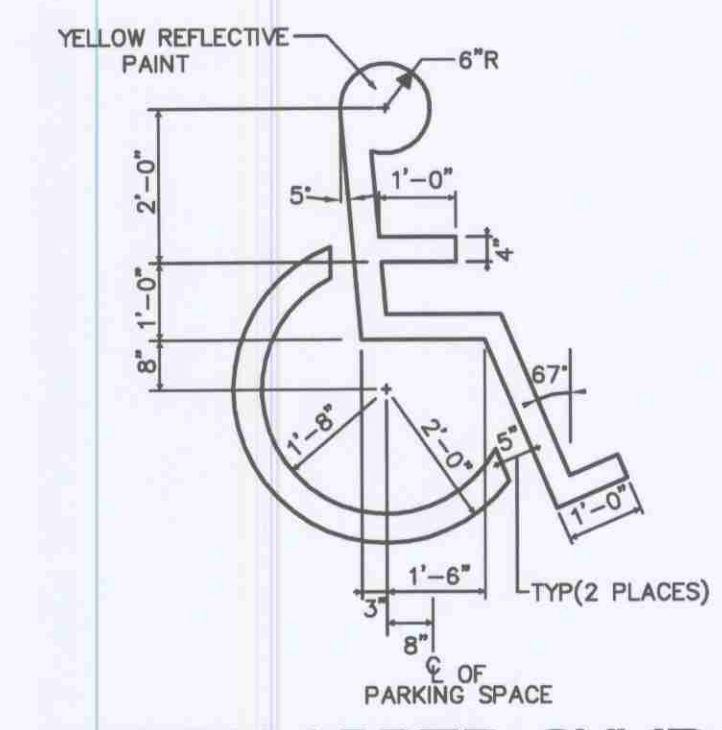

HANDICAPPED SYMBOL STRIPING


GENERAL NOTE: THE ROWS OF DOMES IN THE DETECTABLE WARNING MATERIAL MUST BE ALIGNED WITH THE PATH OF WHEELCHAIR TRAVEL, WHICH IS REQUIRED TO BE PERPENDICULAR TO THE GRADE BREAK AT THE BOTTOM OF THE RAMP TO PERMIT TRACKING BETWEEN DOME ROWS. ON BLENDED TRANSITIONS, DOME ORIENTATION IS NOT SIGNIFICANT.

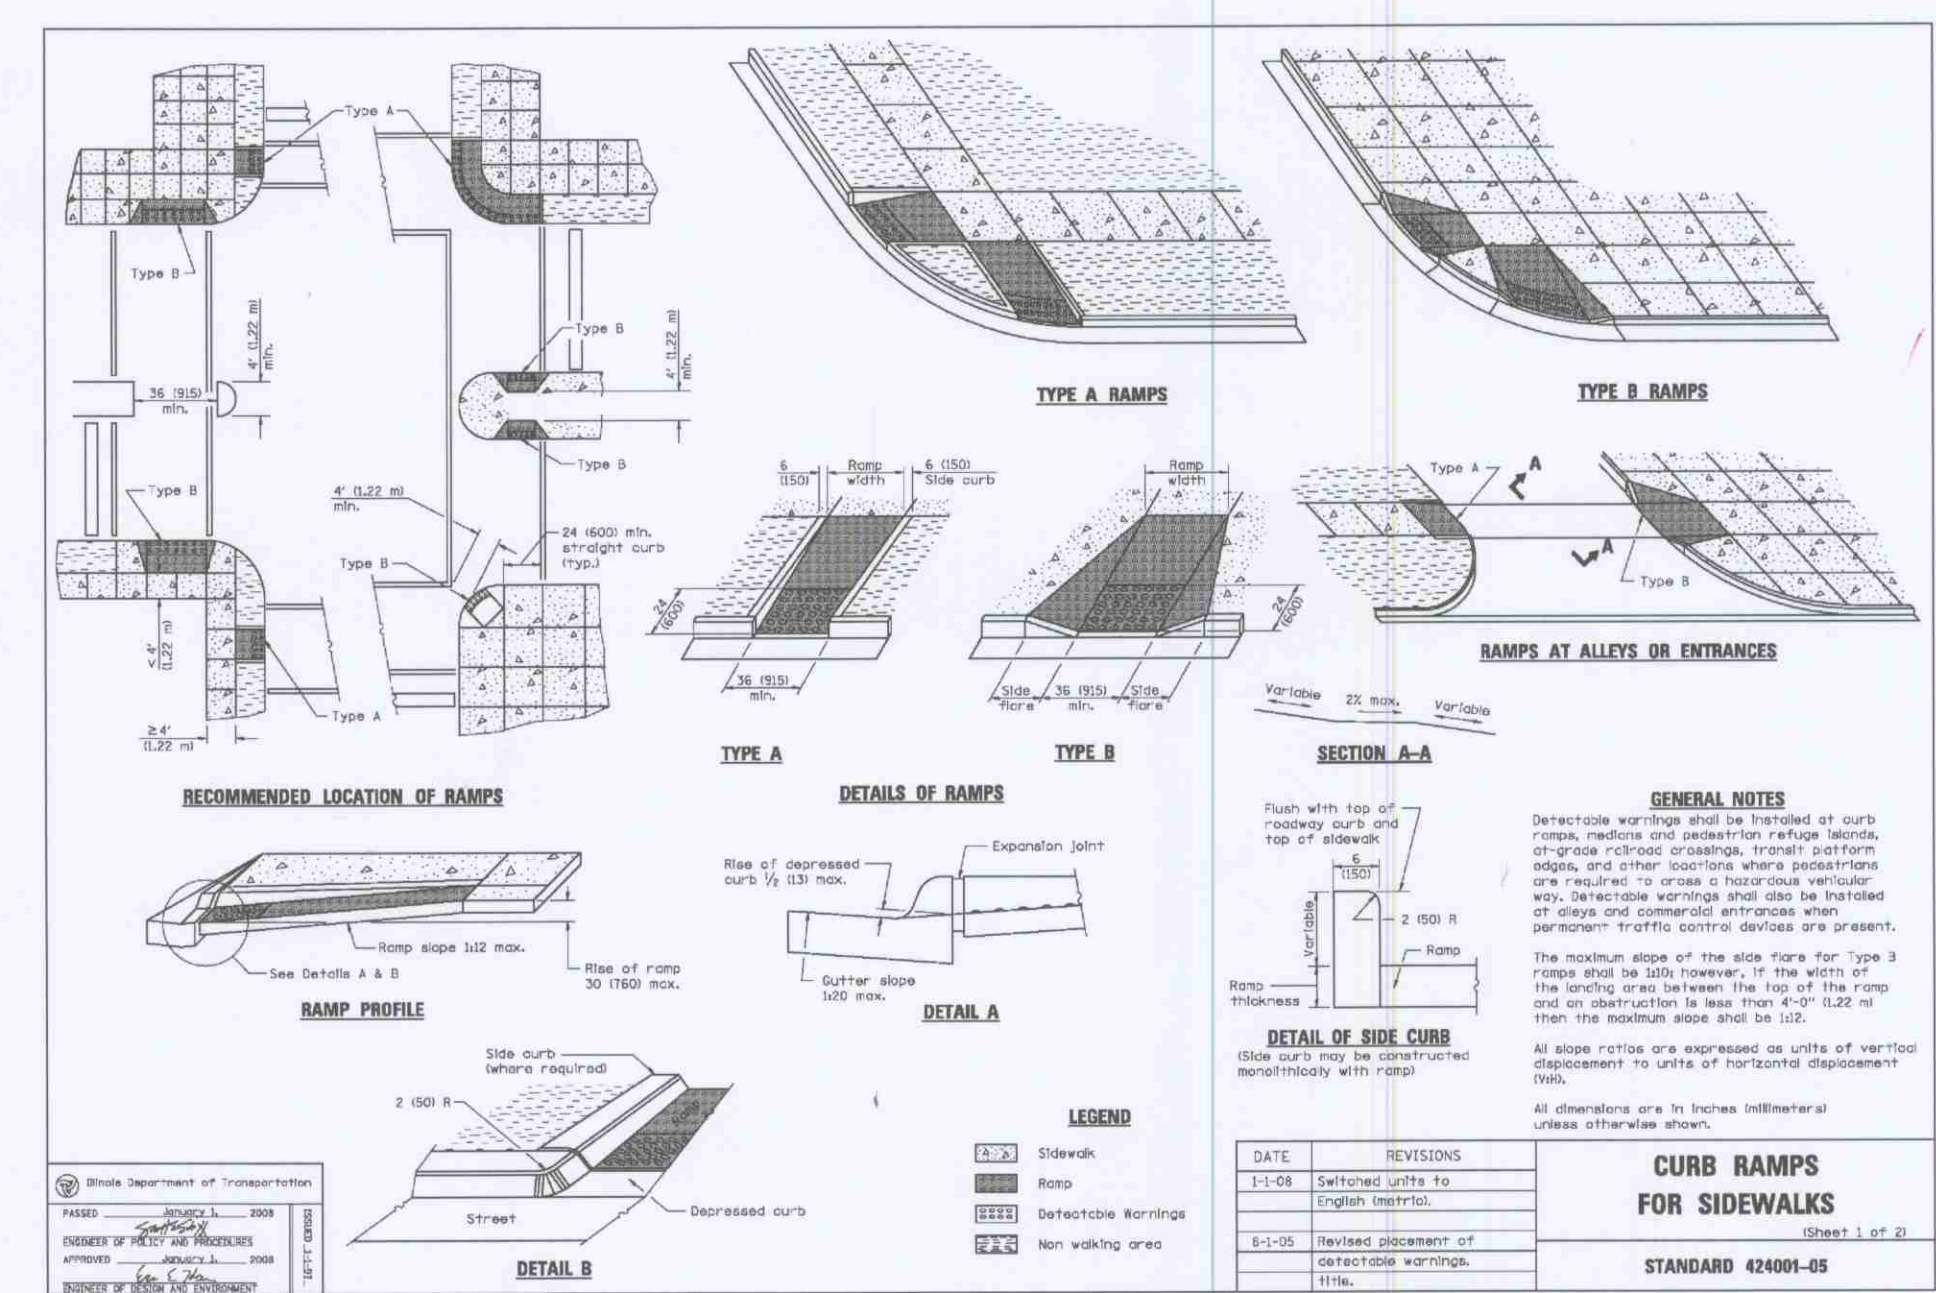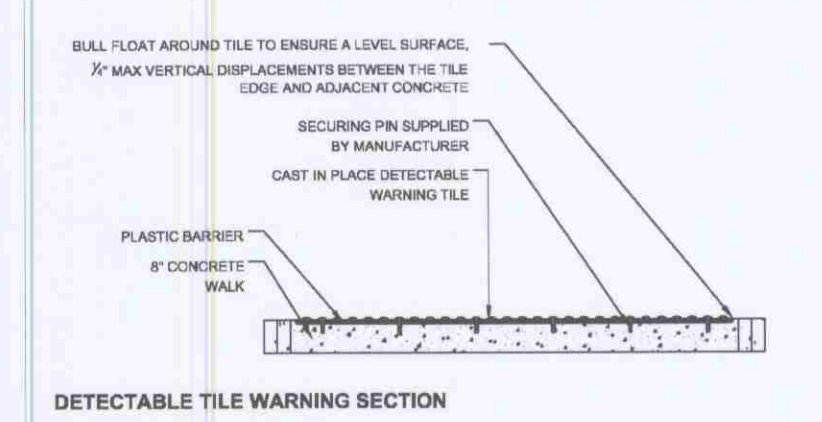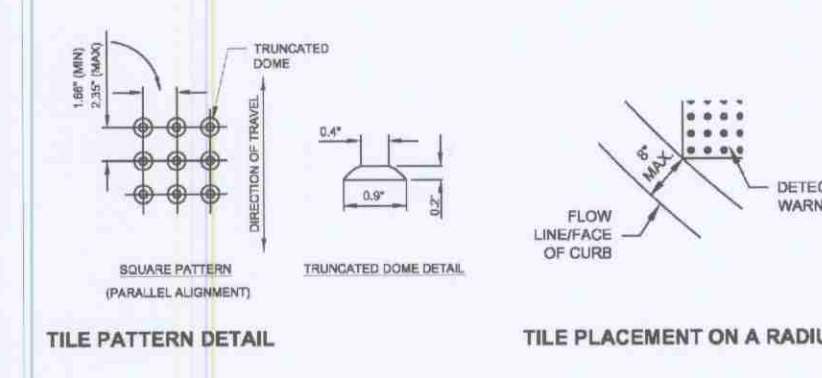

PARKING DATA
ACTUAL PARKING = 30 REGULAR SPACES
= 2 HANDICAP SPACES
PARKING PROVIDED = 32 SPACES

GEOMETRIC PLAN

NOTES: 1. THIS PLAN IS BASED ON TOPOGRAPHIC AND BOUNDARY SURVEY PREPARED BY TKD LAND SURVEYORS, INC. TEL No. (847) 702-1845 PRIOR TO CONSTRUCTION, THE FEMA/FIRM DOCUMENTS SHALL BE REVIEWED REGARDING THE POSSIBLE LOCATION AND ELEVATION OF ANY REGULATORY 100 YEAR FLOODPLAIN THAT MAY AFFECT THIS DEVELOPMENT.
2. FOR EXACT BUILDING DIMENSIONS, SEE ARCHITECTURAL PLANS.

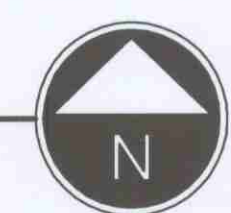

REVISIONS	DATE	DESCRIPTION	PER VILLAGE
04-12-11	03-31-11	PER VILLAGE	PER VILLAGE

SITE IMPROVEMENTS

Old Fashioned HAMBURGERS

7360 W. 159th STREET ORLAND PARK

MARCHIS ENGINEERING, LTD.
CONSULTING ENGINEERS AND PLANNERS
100 East State Parkway · Schaumburg, IL 60173 · Tel: 847-895-8357 Fax: 847-895-2252
www.marchis.net

GEOMETRIC PLAN

DESIGN: MJC
DRAFTING: VDR
DATE: FEB. 16 2011
SCALE: 1"=20'

FOR REVIEW - NOT FOR CONSTRUCTION

CE-3

JOB NO. 11-014