



BOARD APPROVED





Case No: **2009-0437**

Date: **11/02/09**

W/Conditions: **yes**

W/Out Conditions:

VILLAGE OF ORLAND PARK

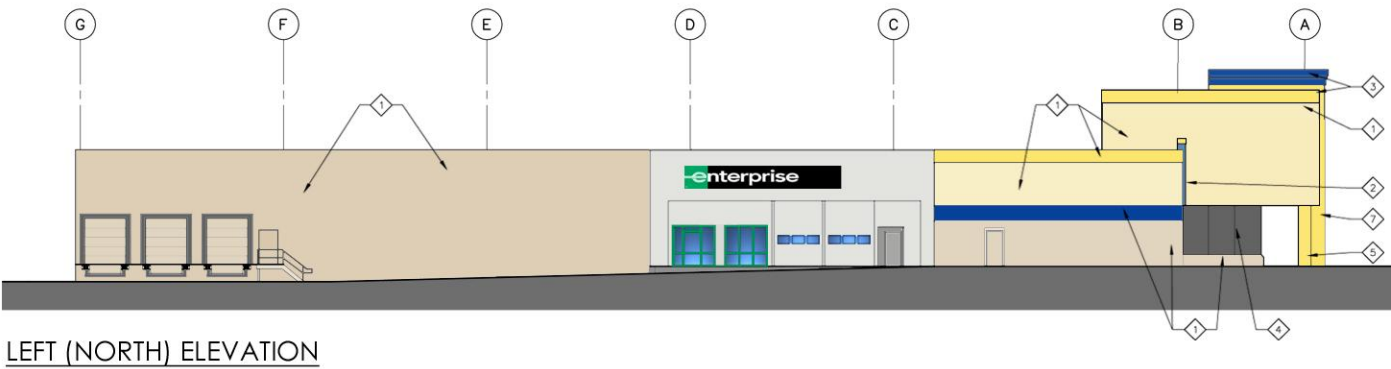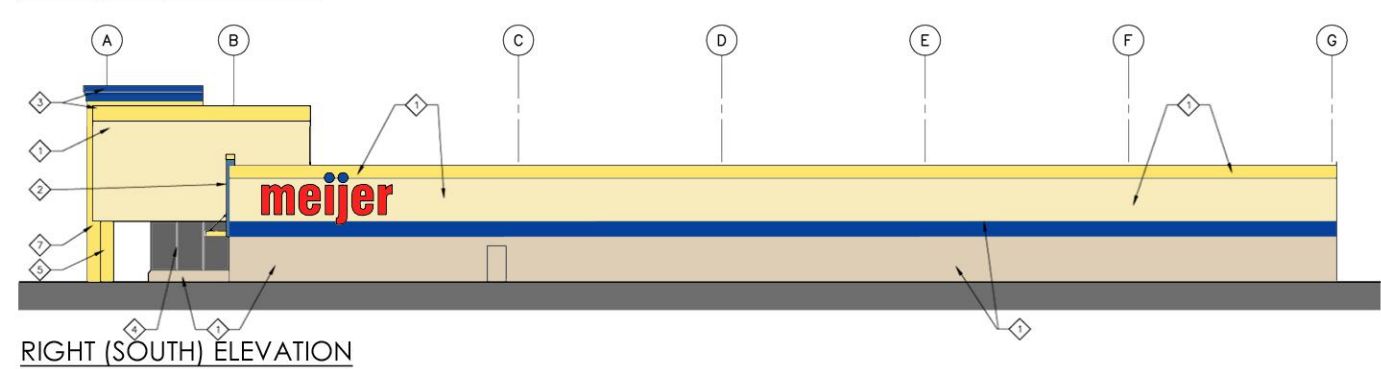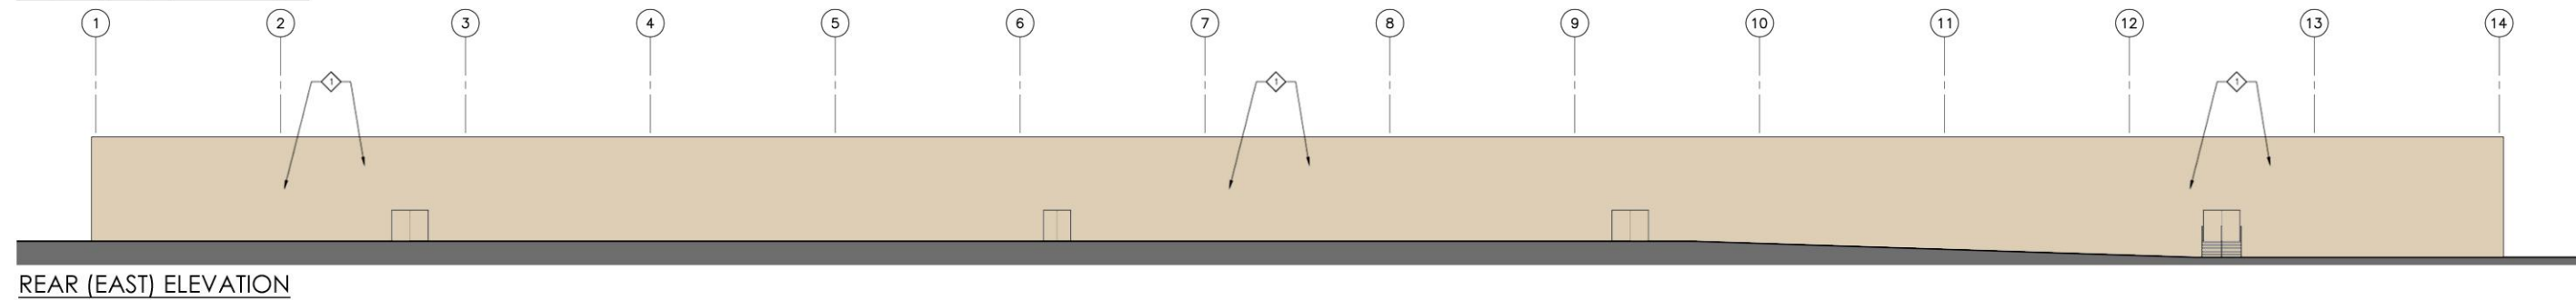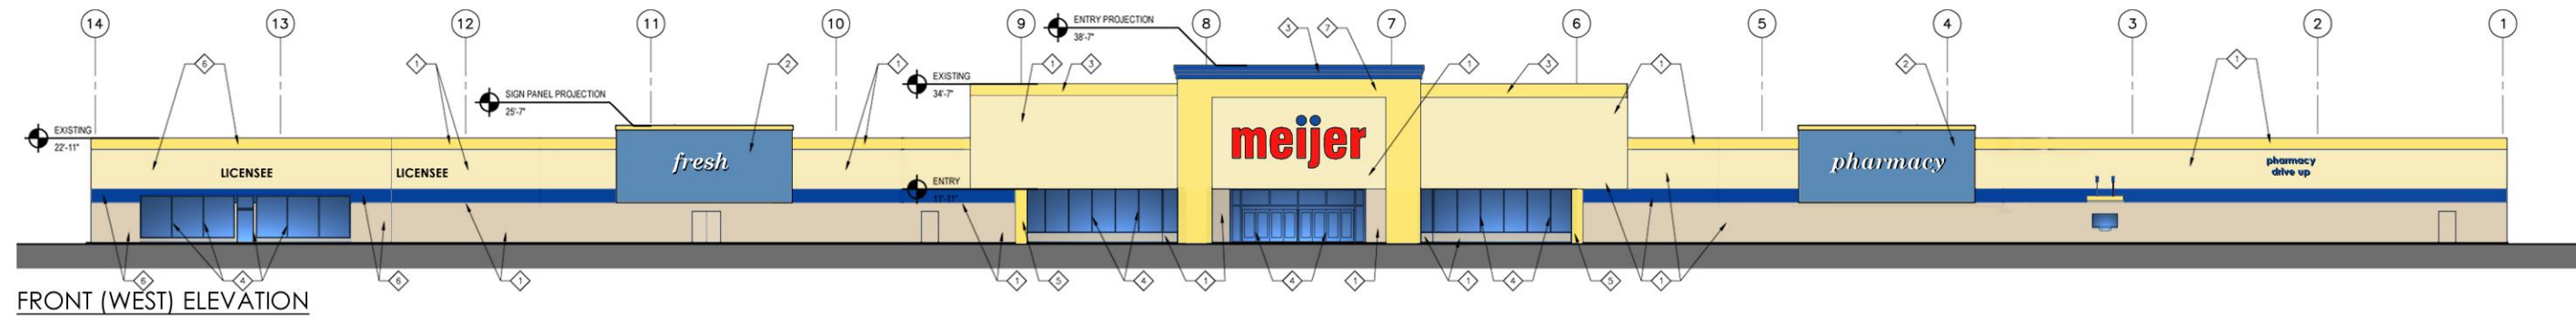

◇ PAINT EXISTING PRECAST CONCRETE PANELS ◇ NEW RAISED EIFS SIGN PANEL ◇ NEW EIFS CORNICE ◇ EXISTING DARK BRONZE ALUMINUM STOREFRONT SYSTEM ◇ PAINT EXISTING CONCRETE COLUMNS ◇ PAINT EXISTING METAL SIDING ◇ NEW EIFS FACADE