

Elevation Notes

- EPS SHALL BE DETAIL, GLASS FIBER DRAINAGE SYSTEM WITH FLUO APPLIED WATER RESISTIVE BARRIER BOARD INSULATION BOARD.
- SHOWER SHOWN ON THESE ELEVATIONS IS FOR GENERAL REFERENCE PURPOSES ONLY. ALL SHOWER SHALL BE APPLIED FOR A FINISHED UNDER A SEPARATE FINISHING SUBMITTAL.
- S.C. SHALL PROVIDE BUILDINGS IN SUD WALL BOUND EACH SIDE AS REQUIRED BY SHOWN VENDOR - FIELD VERIFY REQUIREMENTS W/ VENDOR I OWNERS REPRESENTATIVE.
- ALL PLUMBING, ROOF CAPS, DRAIN ETC. SHALL MATCH BUTTER I DOWNPOUT MANUFACTURERS STANDARD DETAILS. PROVIDE VENTED ROOF CAP WHERE SHOWN.
- EXHAUST FAN VENTS I SHOWER ITEMS ON ROOF SHALL BE PAINTED TO MATCH ROOF.
- ALL VANDORY WITH CORNER EXPOSURES TO HAVE SAME PROFILE AS FACE OF THE STANDARD PRODUCT. NO GAP SURFACE ARE TO BE EXPOSED.
- ALL EXTERIOR SECURITY CAMERAS SHALL BE INSTALLED OVER ELECTRICAL BOXES RECORDED FLUSH WITH THE EXTERIOR WALL FINISH - REFER TO ELECTRICAL FOR ADDITIONAL INFORMATION.

Exterior Finishes

EXTERIOR INSULATED FINISH SYSTEM	DRYKIT GARDENHILL PINK COLOR: E.P.S. I - R13 FIBERGLASS WHITE
THIN BRICK	BRICK - "MODULAR HAVILTON BLEND" LENSER STANDARD KIT - "TODGE"
WANDORY BEADLE	ALL WANDORY SURFACES SHALL BE TREATED HYDROLY REFER TO SPECIFICATIONS.
ROOF SHINGLES	CHICK COOKING ELEVATION SERIES "BRITANNIC"
MECH. ROOF VENTS	PAINT FINISH "HONEYCOMB"
PAINT ETC.	RENDERING - "MODULA TANT"
BUTTER DOWNPOUTS, PANDA EXTERIOR SOWIT, I EXPOSED TRIM	2x4 1/2" KANSAS TRIM 18x4x1" SERIES CLEAR ANODIZED ALUMINUM STOREFRONT SYSTEM W/ INSULATED GLAZING.
STOREFRONT SYSTEM	FIELD PAINT W/ INTERIOR-EXTERIOR 800-500 PRO-CHEM. FINISH FOLLOWED BY 2x FINISH COATS OF 800-500 SHER-CHEM. HPA. COLOR SHALL BE SH-755 WESTERLAND BROWN. PROVIDE HOLE UP AND VERIFY COLOR W/ OWNER.
HA. DOOR FINISH	CLEAR ANODIZED ALUMINUM
ACCESS PANELS	STAINLESS STEEL


Signage Schedule

NUMBER	DESCRIPTION	SIZE	ILLUMINATED	QUANTITY
100	LOGO SIGN	6'-0" x 4'-0" 1/2 3/4"	INTERIALLY	2
	PROVIDED BY OWNER, INSTALLED BY SIGN CONTRACTOR			
101	LANE INDICATOR SIGN	10'-0" x 1'-0" 3/4"	NO	3
	PROVIDED BY OWNER, INSTALLED BY SIGN CONTRACTOR			
102	OPEN SIGN	2'-1 1/2" x 1'-1/2" 1/2 3/4"	INTERIALLY	2
	PROVIDED BY OWNER, INSTALLED BY SIGN CONTRACTOR			
103	HORIZONTAL SIGN	REFER TO SHEET 1-1/1	INTERIALLY	1
	PER LOCAL AND DEVELOPMENTAL RESTRICTIONS			
104	LOGO SIGN	4'-0" x 8'-0" 1/2 3/4"	INTERIALLY	1
	PROVIDED BY OWNER, INSTALLED BY SIGN CONTRACTOR			

Finish Legend

ITEM	COLOR	FINISH	PRODUCT
BLOCK FILLER/SPRINK	TINTED TO MATCH	LENSER BLOCK SURFACE 334-000	
BOTTOM FOUR ROWS OF BLOCK (20)	SHAW STEADY BROWN	304 6.000	OTH ACRYLIC 884-300
WALLS ABOVE 2ND BUTTERS	SHAWT KENOVIC DESERT	304 6.000	OTH ACRYLIC 884-300
TRAILER/UNDERWALL BY NEW SIGN	SHAWT KENOVIC DESERT	304 6.000	OTH ACRYLIC 884-300
EXTERIOR DOOR/SURFACES	SHAWT KENOVIC BROWN	304 6.000	SHER-CHEM. HPA. 884-500 SERIES
METAL FLASHING	SHAWT OILME	304 6.000	SHER-CHEM. HPA. 884-500 SERIES
BUFFER POST/SUPPLY POLE	VALVOLINE RED - 11-21	6.000	SHER-CHEM. HPA. 884-500 SERIES
AREA LIGHTS I POLES	DO NOT TINT	304 6.000	OTH BENDING PREFER 884-500
METAL FINISH	DO NOT TINT		SHER-CHEM. HPA. 884-500 SERIES
PARSONS STRIPS	WHITE		PRO-CHEM. UNIVERSAL FINISH 884-500 SERIES
	YELLOW		PRO-CHEM. UNIVERSAL FINISH 884-500 SERIES
HYDROCLAP PARSONS	ASH BLUE		PRO-CHEM. UNIVERSAL FINISH 884-500 SERIES
WOOD FENCE AND GATES	SHAW STEADY BROWN	304 6.000	CAROT ACRYLIC 304-SOLID STAIN 400 SERIES

• CAMERA LOCATION TO BE REVISED WHEN WE RECEIVE MARK-UP

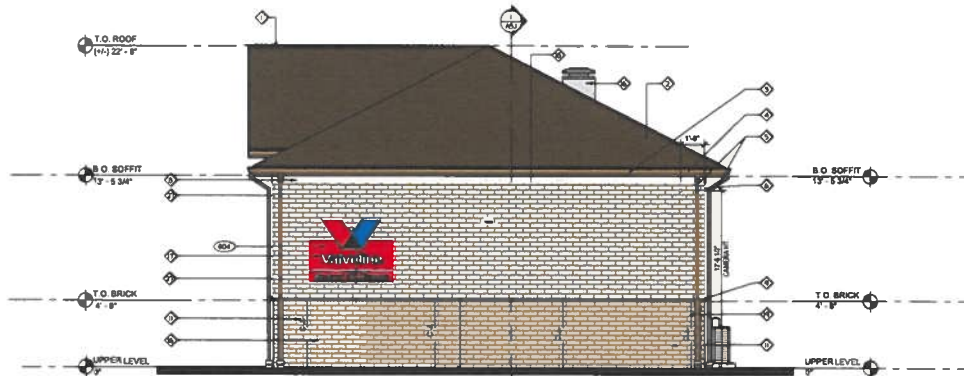

2 EXTERIOR ELEVATION
SCALE 1/4" = 1'-0"

Exterior Elevation Notes

- CONTINUOUS RIDGE VENT
- ROOF SHINGLES OVER UNDERLAYMENT AND SHEATHING
- PREPARED ALUMINUM FASCIA I SOFFIT
- PREPARED ALUMINUM GUTTER
- PREPARED ALUMINUM DOWNPOUT
- SECURITY CAMERA. COORDINATE FINAL LOCATION WITH VOC OPERATIONS.
- EPS
- PREPARED ALUMINUM FIBRE
- EPS SILL. COLOR SELECTED BY VALVOLINE.
- OVERHEAD DOOR
- THIN BRICK WANDORY
- LIGHTED LOGO SIGN. CENTER SIGN ON ROOF PEAK. FIELD VERIFY ALL CONDITIONS
- OPEN SIGN BLOCK
- PROVIDE 1" TALL VINYL ADDRESS NUMBER CENTERED IN TRANSOM ABOVE DOOR
- ALUMINUM STOREFRONT
- EXHAUST VENT CAP - SEE MECHANICAL. PAINT TO MATCH ROOF COLOR. TYPICAL
- LIGHTED LOGO SIGN. FIELD VERIFY ALL CONDITIONS
- HALL MOUNTED LIGHT (TYP) CENTER ON WALL
- THIN BRICK MOVEMENT JOINTS MAX 18" APART EPS CONTROL JOINTS NEAR CORNERS
- EPS RELIEF
- ACCESS PANEL. CONT. SEALANT AROUND ENTIRE FRAME WHERE PLAMBE MEETS TYPICALLY
- HALL MOUNTED LIGHT (TYP)
- NOSE SIG 6 3/4" AFF - REFER TO PLUMBING DRAWING
- VENT THROUGH ROOF - VERIFY QUANTITY AND LOCATIONS - SEE PLUMBING
- BOLLARD - LOCATE TO ENCROACH ON DOOR OPENING BY 1" (TYP) SEE DETAIL 6/10-10
- ALUMINUM PANEL. COLOR TO MATCH ADJACENT BRICK
- THIN BRICK VENEER. COLOR SELECTED BY VALVOLINE.



1 EXTERIOR ELEVATION
SCALE 1/4" = 1'-0"

Elevation Notes

- EPS SHALL BE DRYVET, CLASS FIBERGLASS SYSTEM WITH FLUID APPLIED WATER RESISTIVE DAMPER BOARD INSULATION BOARD.
- SHADE SIGN ON THESE ELEVATIONS IS FOR GENERAL REFERENCE PURPOSES ONLY. ALL SHADING SHALL BE APPLIED FOR A FINISHED LOOK. A SEPARATE SHADING SUBMITTAL.
- S.C. SHALL PROVIDE BLOCKING IN STUD WALL BEHIND EACH SIGN AS REQUIRED BY SIGN VENDOR - FIELD VERIFY REQUIREMENTS W/ VENDOR & OWNER REPRESENTATIVE.
- ALL FLASHING, ROOF CAPS, Drip Edge ETC. SHALL MATCH BUTTER & DOWNSPOUT MANUFACTURER'S STANDARD DETAILS. PROVIDE STANDARD ROOF CAP HERE SHOWN.
- EXHAUST FAN TYPES & SIMILAR ITEMS ON ROOF SHALL BE PAINTED TO MATCH ROOF.
- ALL HANDRAILS WITH CORNERS EXPOSED TO HAVE SAME PROFILE AS FACE OF THE STANDARD HANDRAIL PRODUCT. NO CUT SURFACES ARE TO BE EXPOSED.
- ALL EXTERIOR SECURITY CAMERAS SHALL BE INSTALLED OVER ELECTRICAL BOXES RECESSED FLUSH WITH THE EXTERIOR WALL FINISH - REFER TO ELECTRICAL FOR ADDITIONAL INFORMATION.

Exterior Finishes


EXTERIOR INSULATED FINISH SYSTEM	DRYVET DAWGPRESSURE FIBERGLASS BOARD
THIN BRICK	COLOR: E.J.F.S. 1 - MID APPEARAL WHITE
MORTAR	CEMENT - MODULAR MORTAR BLEND 'X' LONGER STANDARD G.T. - 10000
MOISTURE BARRIER	ALL MOISTURE BARRIERS SHALL BE TREATED W/SEALER REFER TO SPECIFICATIONS
ROOF SHINGLES	ONCE CORING DURATION SERIES TYPICAL
PVC ROOF VENTS, FANS, ETC.	PAINT FINISH "TYPICAL"
BUTTER, DOWNSPOUTS, FLASH, EXTERIOR SPOUT, EXPOSED STEEL	CORROSION - "SEVERE" TYPE
STORAGEFRONT SYSTEM	3/4" V.T. CHANNEL TRIMMS W/ 401 CLEAR CLEAR ANODIZED ALUMINUM STORAGEFRONT SYSTEM W/ INSULATED GLAZING
H.V. DOORS & FRAMES	FIELD PAINT W/ SHERWIN-WILLIAMS 600-1000 PRO-CRIL FINISH FOLLOWED BY 2 COATS OF 600-1000 SHER-CRIL. H.V. COLOR SHALL BE 2H-765 HONEYSTEAD BROWN. PROVIDE HOLD-UP AND VERIFY COLOR W/ OWNER
O.H. DOOR FINISH	CLEAR ANODIZED ALUMINUM
ACCESS PANEL	STAINLESS STEEL

Signage Schedule

NUMBER	DESCRIPTION	SIZE	ILLUMINATED	QUANTITY
(S01)	LOGO SIGN	8'-0" x 4'-0" (S 01)	INTERVAL	2
	PROVIDED BY OWNER, INSTALLED BY SIGN CONTRACTOR			
(S02)	LAKE INDICATOR SIGN	12'-0" x 1'-0" (S 02)	NO	3
	PROVIDED BY OWNER, INSTALLED BY SIGN CONTRACTOR			
(S03)	OPEN SIGN	2'-1" V.T. x 11" V.T. (S 03)	INTERVAL	3
	PROVIDED BY OWNER, INSTALLED BY SIGN CONTRACTOR			
(S04)	HORIZONTAL SIGN	REFER TO SHEET A-11	INTERVAL	1
	PER LOCAL AND DEVELOPMENTAL RESTRICTIONS			
(S05)	LOGO SIGN	4'-0" x 6'-0" (S 05)	INTERVAL	1
	PROVIDED BY OWNER, INSTALLED BY SIGN CONTRACTOR			

Finish Legend


ITEM	COLOR	FINISH	PRODUCT
BLOCK FILLER/SPRUE	TINTED TO MATCH		LONG BLOCK SURFACE 434-000
BOTTOM FOUR ROWS OF BLOCK (S01)	SHAW STEADY BROWN	SPH 61.003	DTN ACRIALC 600-300
WALLS ABOVE 2'0" GUTTERS	SHAW STEADY BROWN	SPH 61.003	DTN ACRIALC 600-300
FLASHING/FLASHING W/ 100% BOND	SHAW STEADY BROWN	SPH 61.003	DTN ACRIALC 600-300
EXTERIOR DOORS/FRAMES	SHAW STEADY BROWN	SPH 61.003	SHER-CRIL H.V. 600-300 SERIES
METAL FLASHING	SHAW STEADY BROWN	SPH 61.003	SHER-CRIL H.V. 600-300 SERIES
BUTTER POSTS/PYLON POLE	VALVOLINE RED + 11-21	61.003	SHER-CRIL H.V. 600-300 SERIES
AREA LIGHTS & POLES	DO NOT TINT	SPH 61.003	DTN BODING PROPER 264-000
DARK BRONZE	DO NOT TINT		SHER-CRIL H.V. 600-300 SERIES
METAL FRAMES	DO NOT TINT		PRO-CRIL UNIVERSAL PRIMER 600-100 SERIES
FRAMES STRIPS	WHITE		THIN SET FAST TRUING HANGING PAINT
	YELLOW		THIN SET FAST TRUING HANGING PAINT
HANGCAP FRAMES	ASH BLUE		THIN SET FAST TRUING HANGING PAINT
WOOD POLES AND GATES	SHAW STEADY BROWN	SPH 61.003	CABOT ACRIALC 600-300 SERIES

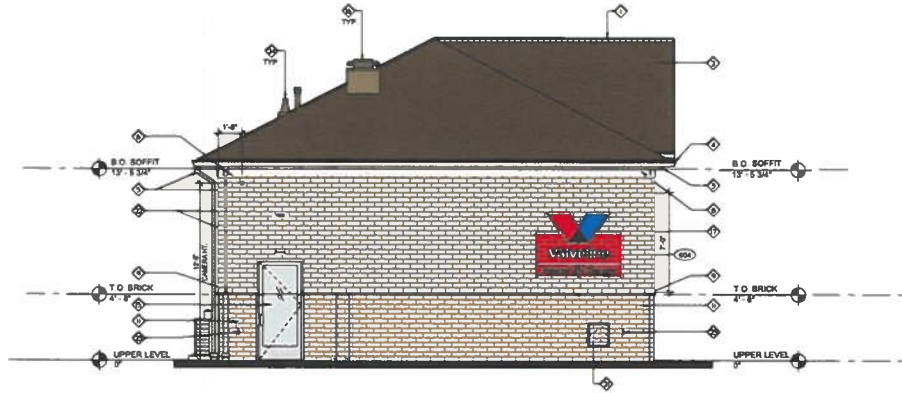

2 EXTERIOR ELEVATION
SCALE 1/4" = 1'-0"

Exterior Elevation Notes

- CONTINUOUS RIDGE VENT
- ROOF SHINGLES OVER UNDERLAYMENT AND SHEATHING
- PREFINISHED ALUMINUM FLASHING & SOFFIT
- PREFINISHED ALUMINUM GUTTER
- PREFINISHED ALUMINUM DOWNSPOUT
- SECURITY CAMERA, COORDINATE FINAL LOCATION WITH VOC OPERATIONS
- EPS
- PREFINISHED ALUMINUM PRIMER
- E.J.F.S. SILL COLOR SELECTED BY VALVOLINE
- OVERHEAD DOOR
- THIN BRICK HANGING
- LIGHTED LOGO SIGN CENTER SIGN ON ROOF PEAK, FIELD VERIFY ALL CONDITIONS
- OPEN SIGN (S03)
- PROVIDE 6" TALL VINYL ADDRESS NUMBER CENTERED IN TRANSOM ABOVE DOOR
- ALUMINUM STORAGEFRONT
- EXHAUST VENT CAP - SEE MECHANICAL PAINT TO MATCH ROOF COLOR, TYPICAL
- LIGHTED LOGO SIGN, FIELD VERIFY ALL CONDITIONS
- HALL MOUNTED LIGHT (TYP) CENTER ON WALL
- THIN BRICK MOVEMENT JOINTS MAX 48" APART EPS CONTROL JOINTS NEAR CORNERS
- EPS RELIEF
- ACCESS PANEL CONT. SEALANT AROUND ENTIRE FRAME WHERE FLANGE MEETS FRAMING
- HALL MOUNTED LIGHT (TYP)
- DOOR 60" x 24" (TYP) - REFER TO PLUMBING DRAWING
- VENT THROUGH ROOF - VERIFY QUANTITY AND LOCATIONS - SEE PLUMBING
- BOLLARD - LOCATE TO ENCASEMENT ON DOOR OPENING BY 1" (TYP) SEE DETAIL 6/14-10
- ALUMINUM PANEL, H.V. COLOR TO MATCH ADJACENT BRICK
- THIN BRICK VENEER, COLOR SELECTED BY VALVOLINE

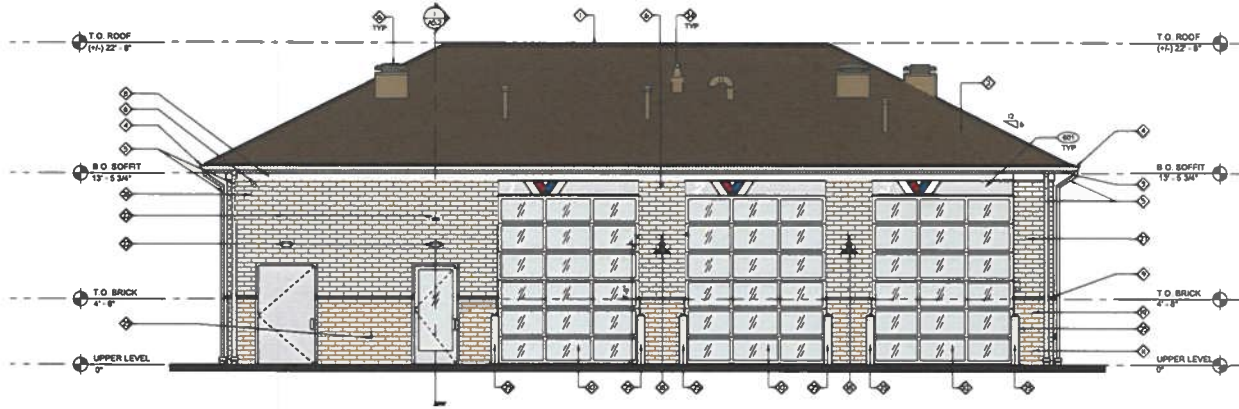

1 EXTERIOR ELEVATION
SCALE 1/4" = 1'-0"