
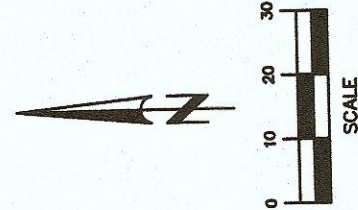
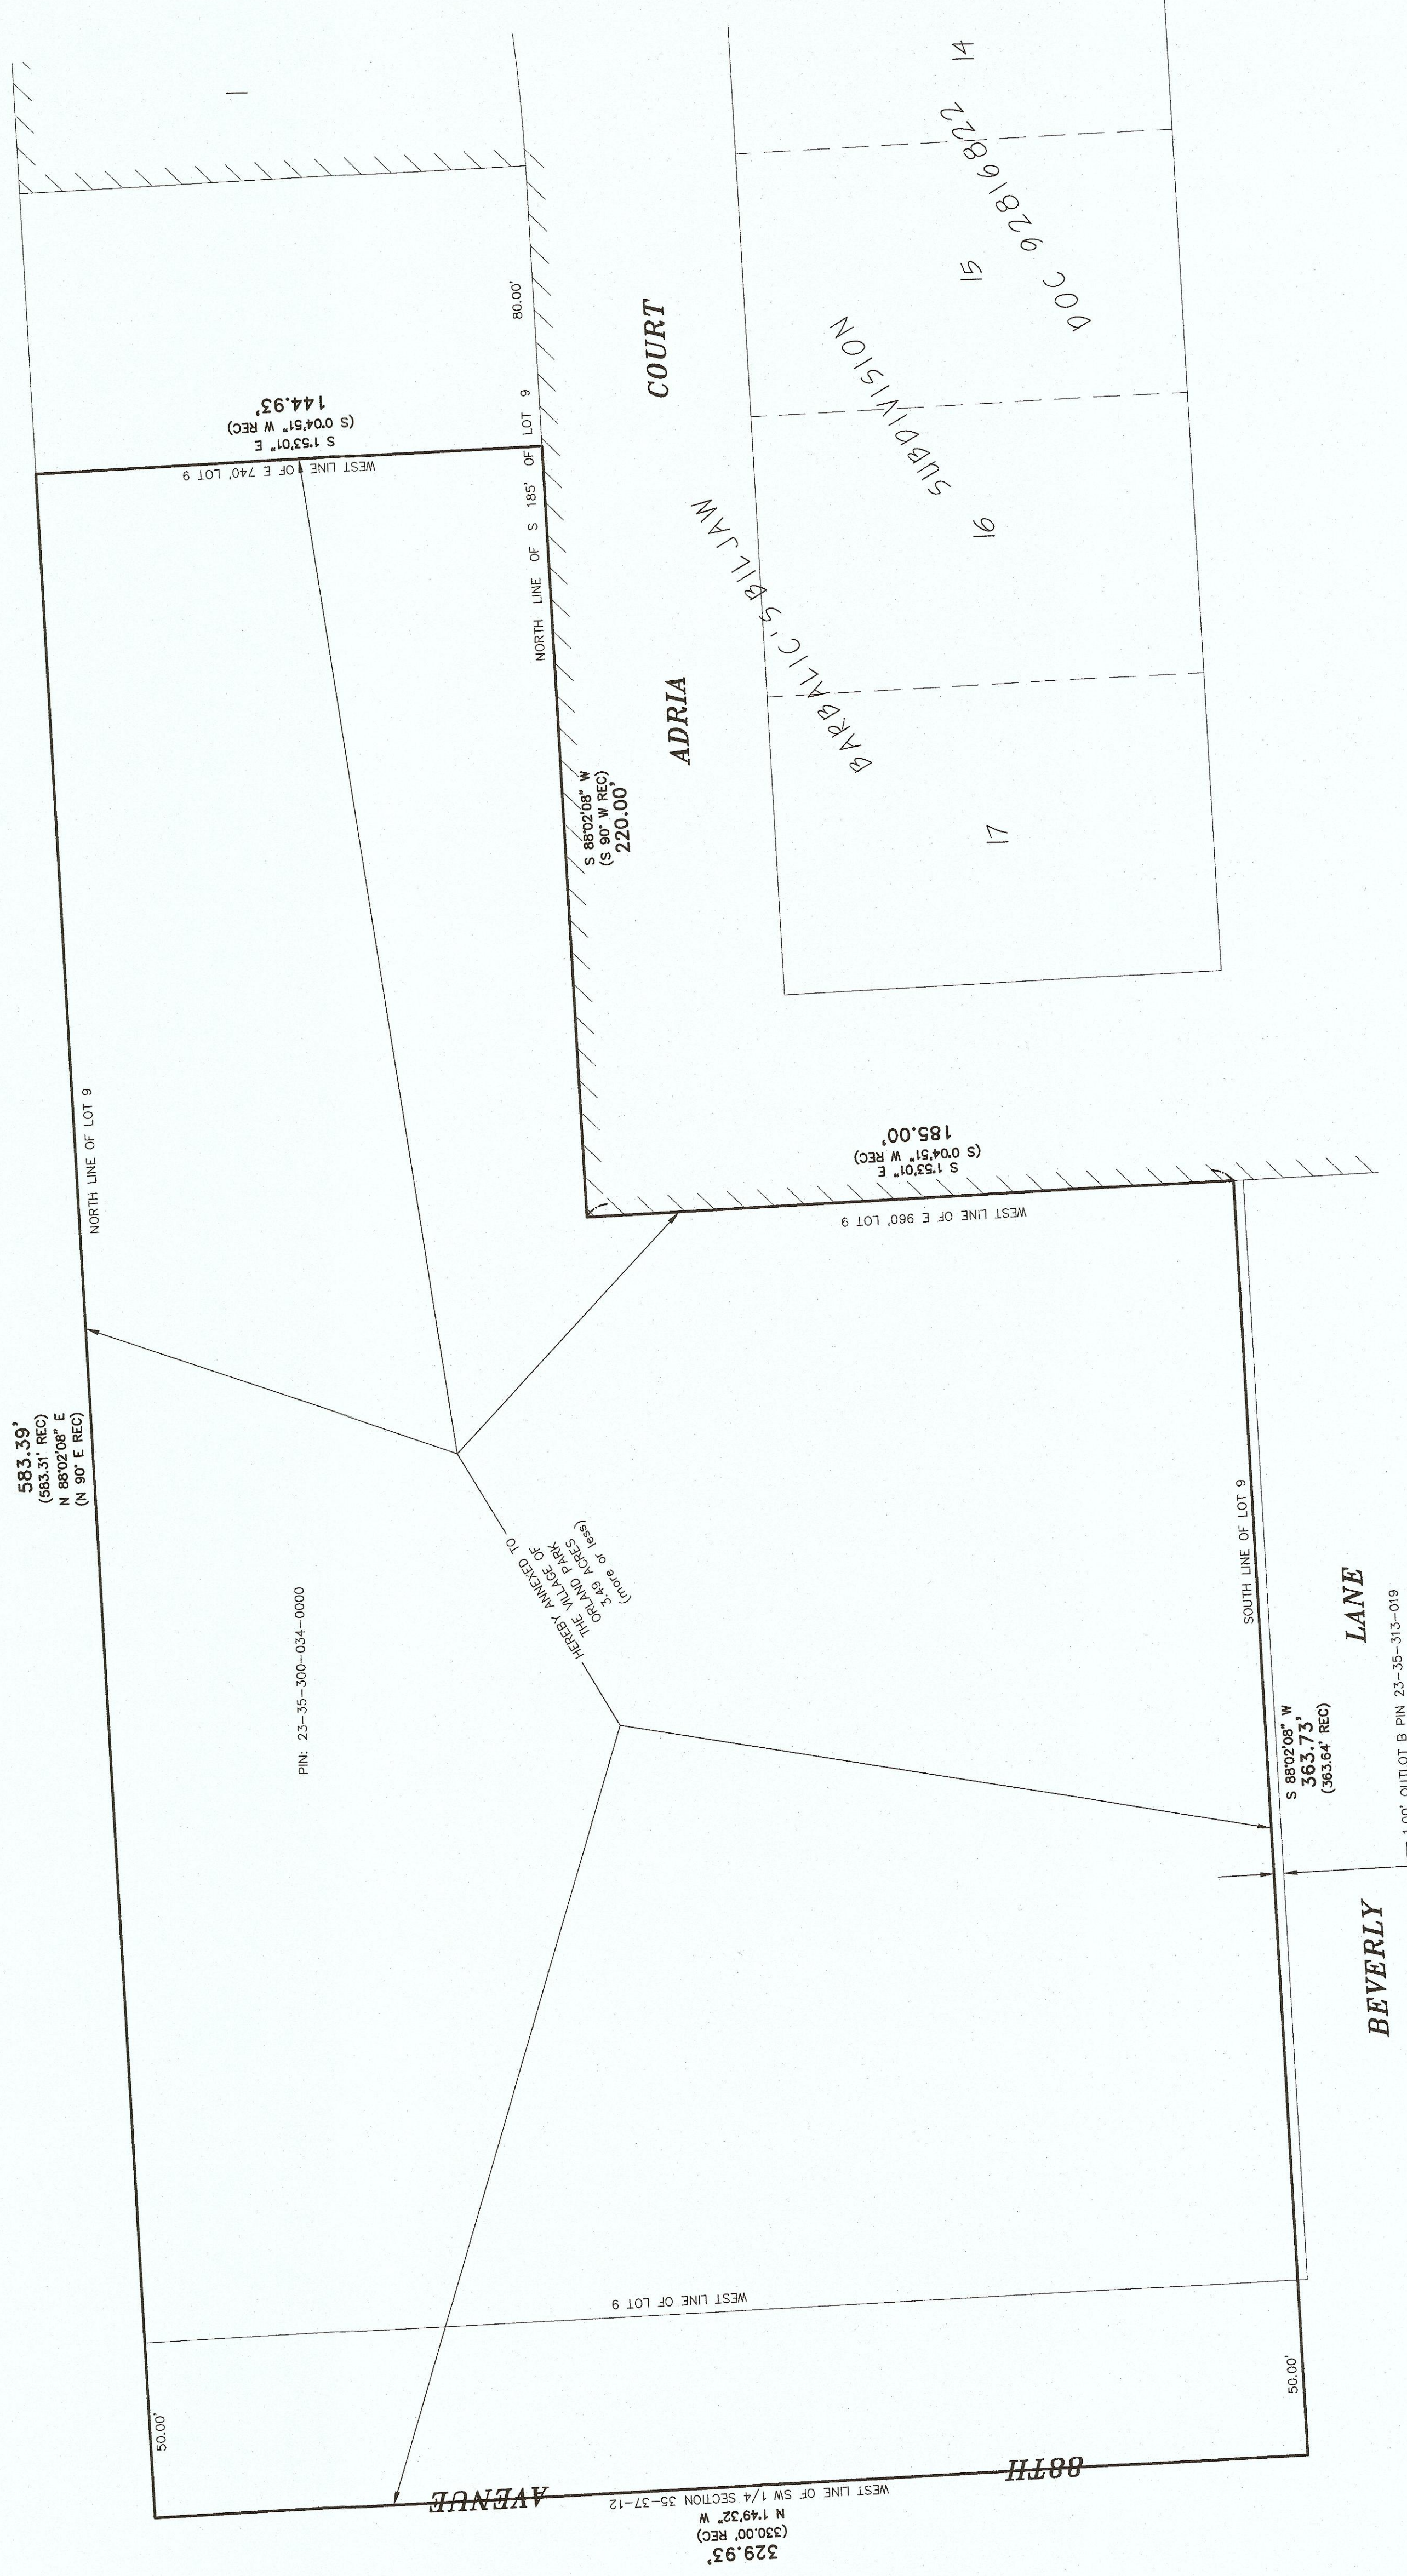



PLAT OF ANNEXATION TO THE VILLAGE OF ORLAND PARK

LOT 9 (EXCEPT THE EAST 740 FEET THEREOF AND EXCEPT THE SOUTH 185 FEET OF THE WEST 220 FEET OF THE EAST 960 FEET THEREOF) IN GROVER C. ELMORE AND COMPANY'S PALOS PARK ESTATES, BEING A SUBDIVISION OF THE NORTHWEST QUARTER OF THE SOUTHWEST QUARTER OF SECTION 16, TOWNSHIP 36 NORTH, RANGE 12 EAST OF THE THIRD PRINCIPAL MERIDIAN, ACCORDING TO THE PLAT THEREOF RECORDED OCTOBER 5, 1950, AS DOCUMENT 14920281, IN COOK COUNTY, ILLINOIS.

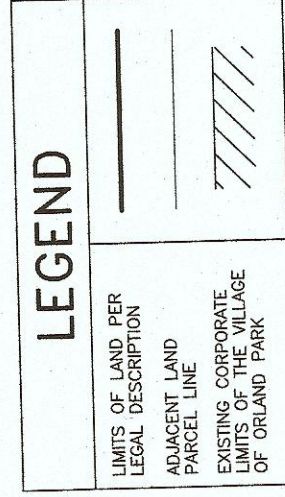

STATE OF ILLINOIS) SS
COUNTY OF COOK)

GIVEN UNDER MY HAND AND SEAL THIS 21ST DAY OF DECEMBER A.D. 2020.

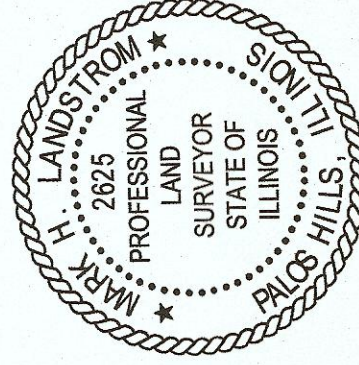

PREPARED FOR:
DL3 SONS PROPERTIES INC.
PREPARED BY:

LANDMARK

ENGINEERING LLC

DESIGN FIRM REGISTRATION NO. 184-005577

7808 WEST 103RD STREET
PALOS HILLS, ILLINOIS 60465-1529
Phone (708) 599-3737

PROJECT No. 18-09-070-ANNEX-R2