


**CRAIG A.
PODALAK
ARCHITECTS**

2410 S. NASHVILLE AVE.
PALOS HEIGHTS, IL 60463
708 / 389-3333

NOTE: ALL OF THE PROPERTY LINES ARE ASKEW TO THE BUILDING WALLS, THE BUILDING WALLS ARE SHOWN AS PERPENDICULAR TO THE ADJACENT BUILDING, AND THE PARKING LOT. SETBACK DIMENSIONS SHOWN ARE LOCATED PER THE APPROVED MASTER SITE PLAN. THE EAST AND WEST BUILDING WALLS ARE ASKEW TO THE EAST AND WEST PROPERTY LINES, AS SUCH THE DIMENSION BETWEEN THE WALLS AND THE PROPERTY LINES VARY ALONG THE LENGTH OF THE WALL (ONE SIDE IS BEYOND, ONE SIDE IS INSIDE ± 5")

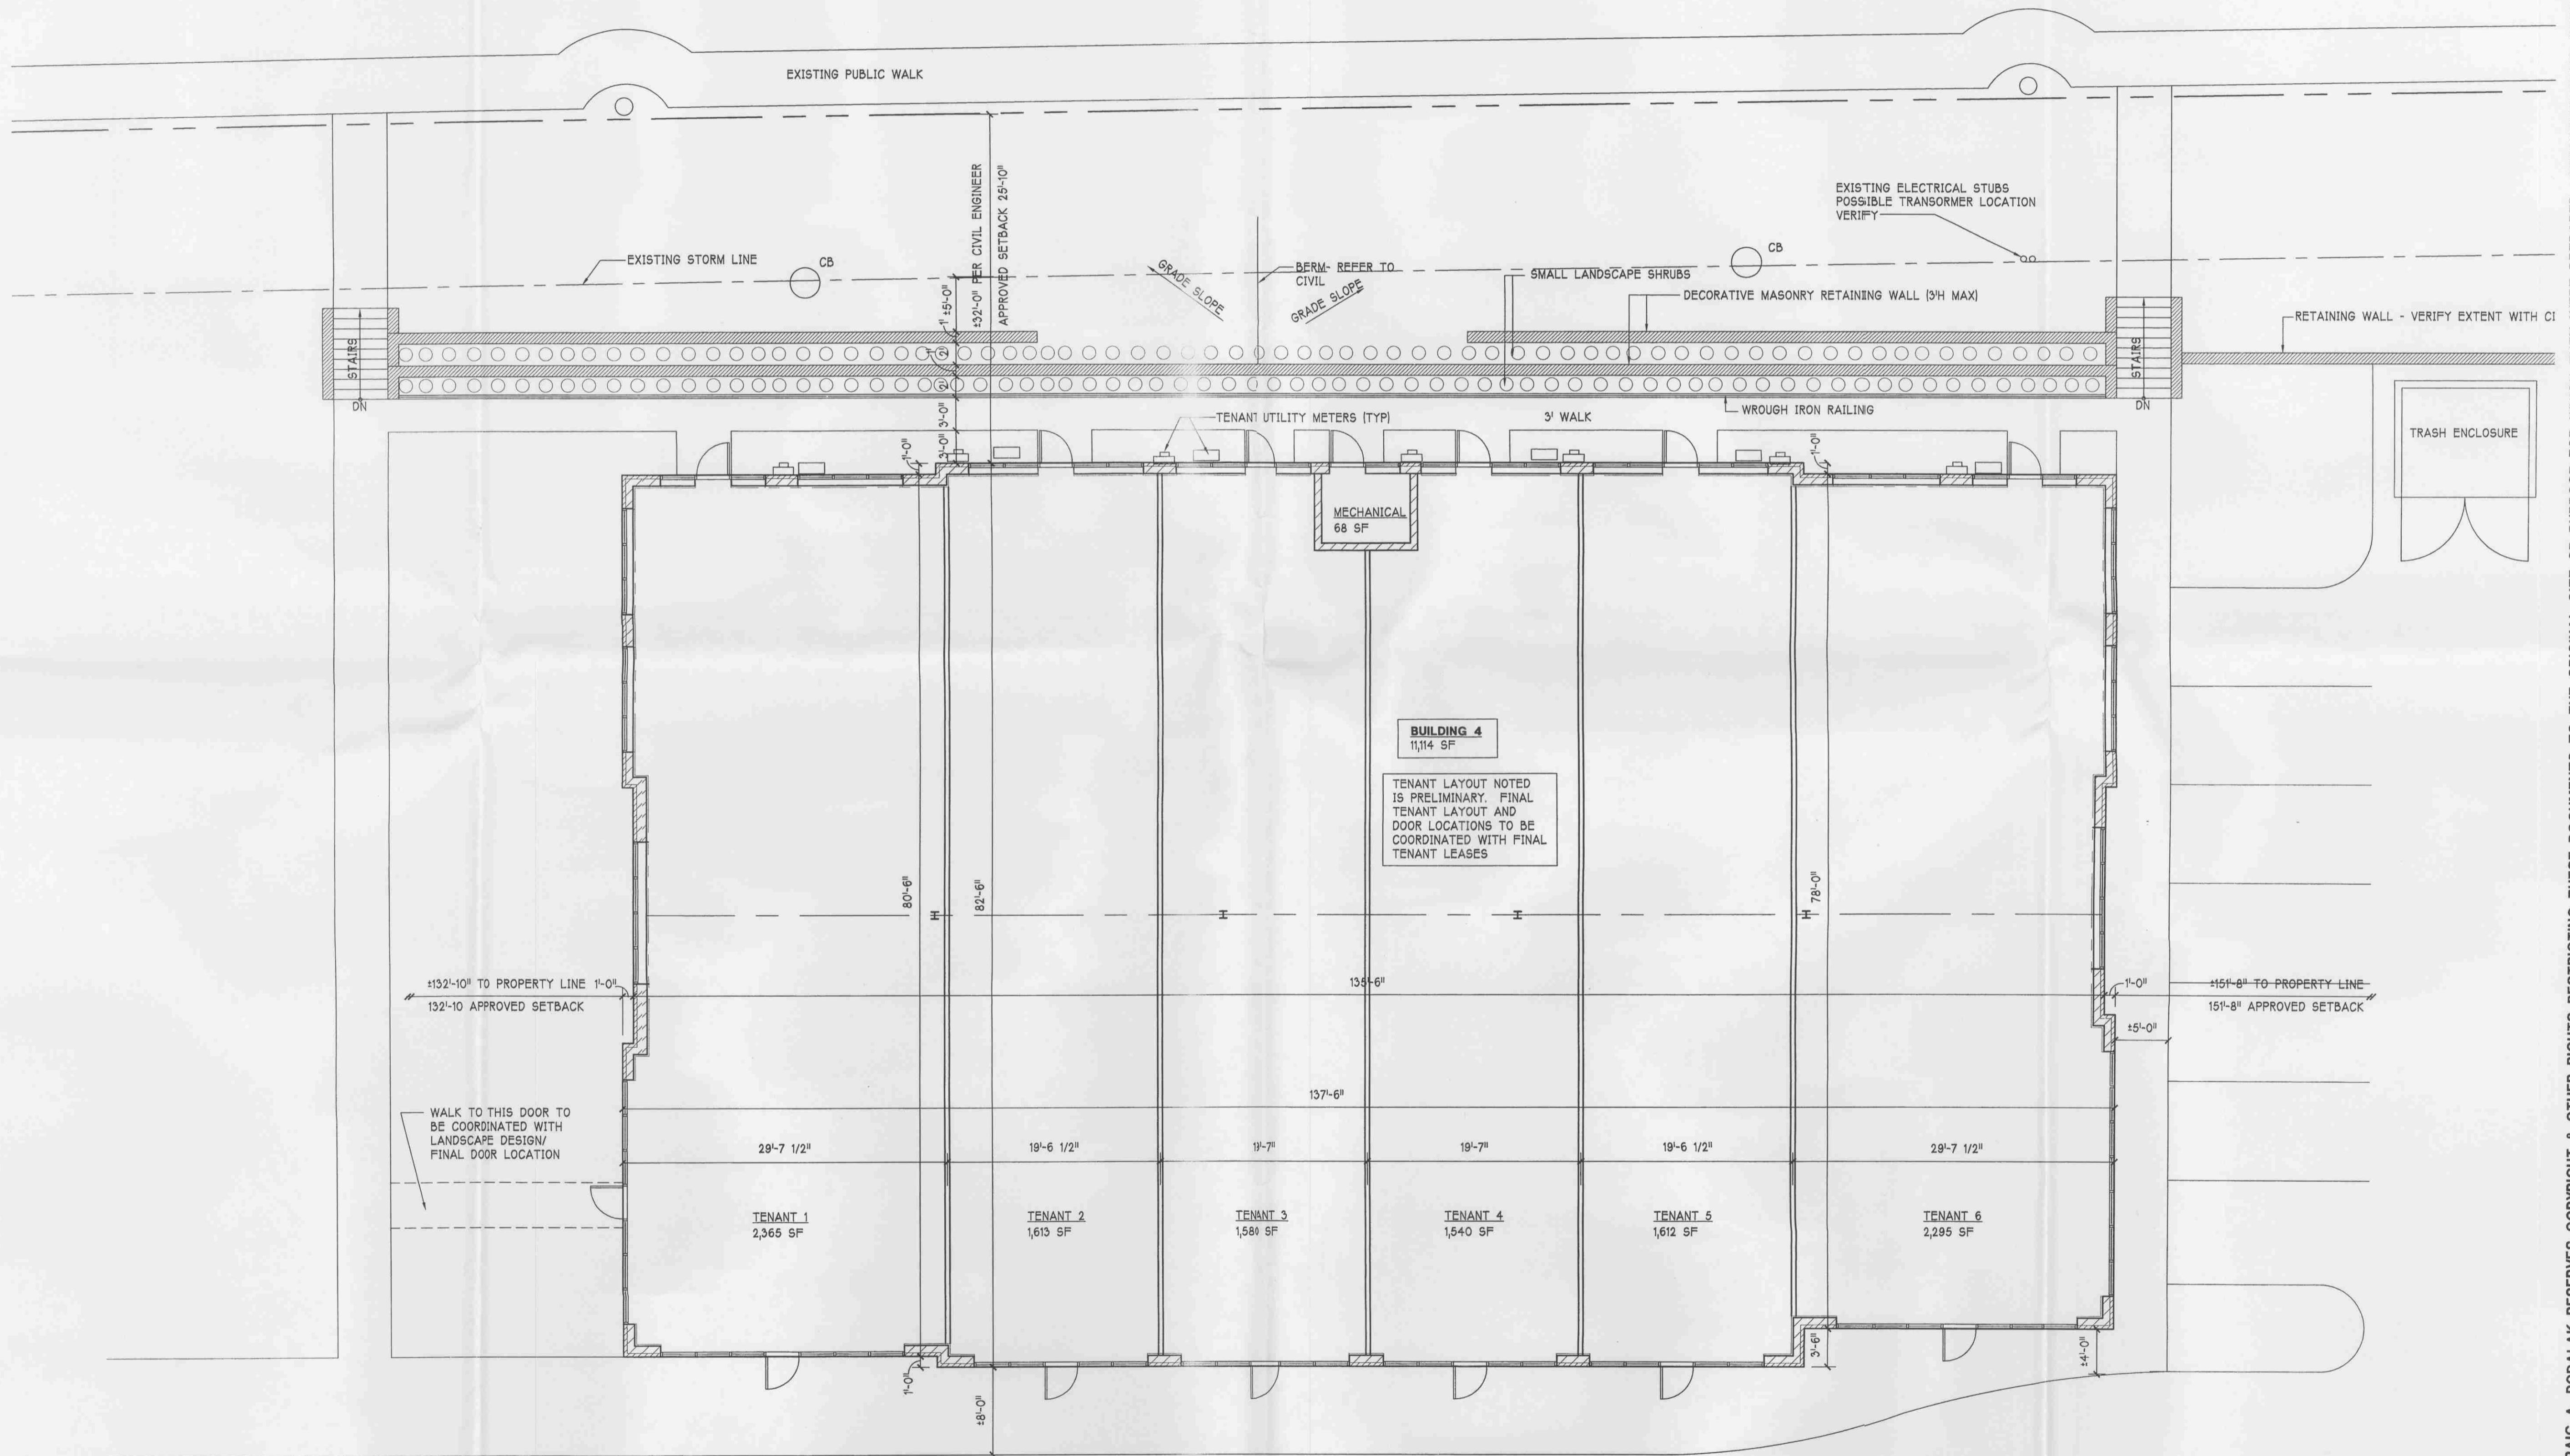

1 FLOOR PLAN

1/8" = 1'-0"

NORTH