

OASIS ENTERPRISES

SITE ADDRESS:
OASIS ENTERPRISES
15565 SOUTH 70th COURT
ORLAND PARK, IL 60462 (ORLAND TOWNSHIP)


BUFFER YARD TYPE D = 191 L.F.

PLANT MATERIAL REQUIRED
66 / 100 L.F. X 1.91 = 13 CANOPY TREES
33 / 100 L.F. X 1.91 = 65 UNDERSTORY TREES
28 / 100 L.F. X 1.91 = 55 SHRUBS

PLANT MATERIAL PROVIDED
0 CANOPY TREES
21 UNDERSTORY TREES
0 SHRUBS

SUGGESTED MIXED GRASS - TYPE I = ±4,400 SF.
FROM GENESIS NURSERY IN TAMPCO, IL OR SIMILAR

Vegetated Drainage Swale Seed Mix		
Genesis Nursery, Inc. Tampico, IL		
Illinois Permit# 3669		
PLS where applicable		
A grass, sedge, and forb seed mix for low areas where water collects or runs after heavy rains, and the soil remains moist between rains. An integral part of any native landscape. If drainage is from parking lots, salted roads, etc. or chemically laden, toxic turf, use Sedge Ghetto or Urban Wetland/Floodplain. Best if dormant seeded.		
Species		lb/ac
Agrostis alba palustris Bent Grass		2.000
Carex bebbii Bebb's Sedge		0.063
Carex cristatella Crested Sedge		0.125
Carex stipata Awl-fruited Sedge		0.125
Carex vulpinoidea Fox Sedge		0.500
Eleocharis Species Spike Rush Species		0.063
Elymus canadensis Nodding Wild Rye		1.000
Elymus virginicus Virginia Wild Rye		2.000
Glyceria striata Fowl Manna Grass		1.000
Juncus Species Rush Species		0.063
Leersia oryzoides Rice Cut Grass		0.063
Scirpus atrovirens Dark Green Rush		0.250
Scirpus cyperinus Wool Grass		0.125
Scirpus pendulus Red Bulrush		0.063
Spartina pectinata Cord Grass		0.500
Acorus americanus Sweet Flag		0.063
Alisma subcordatum Water Plantain		0.188
Asclepias incarnata Swamp Milkweed		0.063
Bidens Species Bidens Species		0.063
Eupatorium maculatum Spotted Joe Pye Weed		0.125
Helenium autumnale Sneezeweed		0.125
Iris virginica shrevei Blue Flag Iris		0.063
Liatris pycnostachya Prairie Blazingstar		0.125
Lobelia Species Lobelia Species		0.094
Mimulus ringens Monkey Flower		0.031
Polygonum lapathifolium Nodding Smartweed		0.125
Pycnanthemum virginianum Common Mt Mint		0.125
Rumex altissimus Pale Dock		0.125
Silphium perfoliatum Cup Plant		0.125
Solidago gigantea Late Goldenrod		0.125
Verbena hastata Blue Vervain		0.125
Vernonia fasciculata Common Ironweed		0.188
Total		9.814
Nominal lbs		7.814

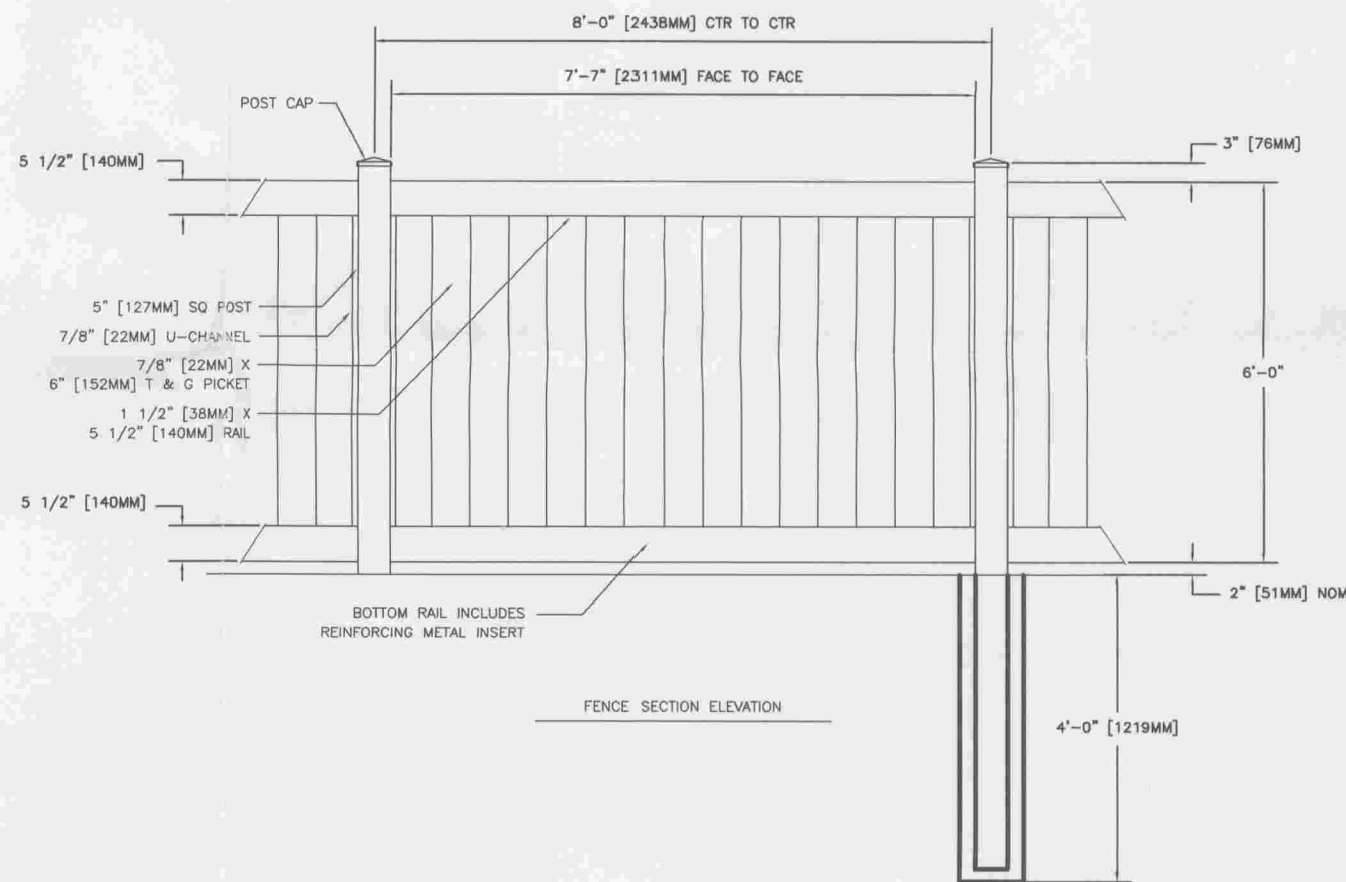

SUGGESTED VYNIL FENCE DETAIL
FROM MASTER HALCO OR SIMILAR


N.T.S

LANDSCAPE NOTES

1. ALL TREES SHALL BE ϕ 2 1/2" CALIPER MINIMUM. ALL ORNAMENTAL AND EVERGREEN TREES SHALL BE ϕ 6' HIGH MINIMUM. ALL SHRUBS SHALL BE 24" HIGH MINIMUM.
2. ENTRANCES AND SIGNS SHALL INCORPORATE SMALL SHRUBS AND PERENNIALS WITHOUT OBSTRUCT VIEWS.
3. ALL BEDS TO RELIEVE 3" HARDWOOD MULCH.
4. ALL AREAS NOT SPECIFIED IN DRAWINGS SHALL BE COVERED WITH MULCH.
5. ALL TURF AREAS TO BE BLUEGRASS SOD.


LANDSCAPE PLAN

1" = 20'

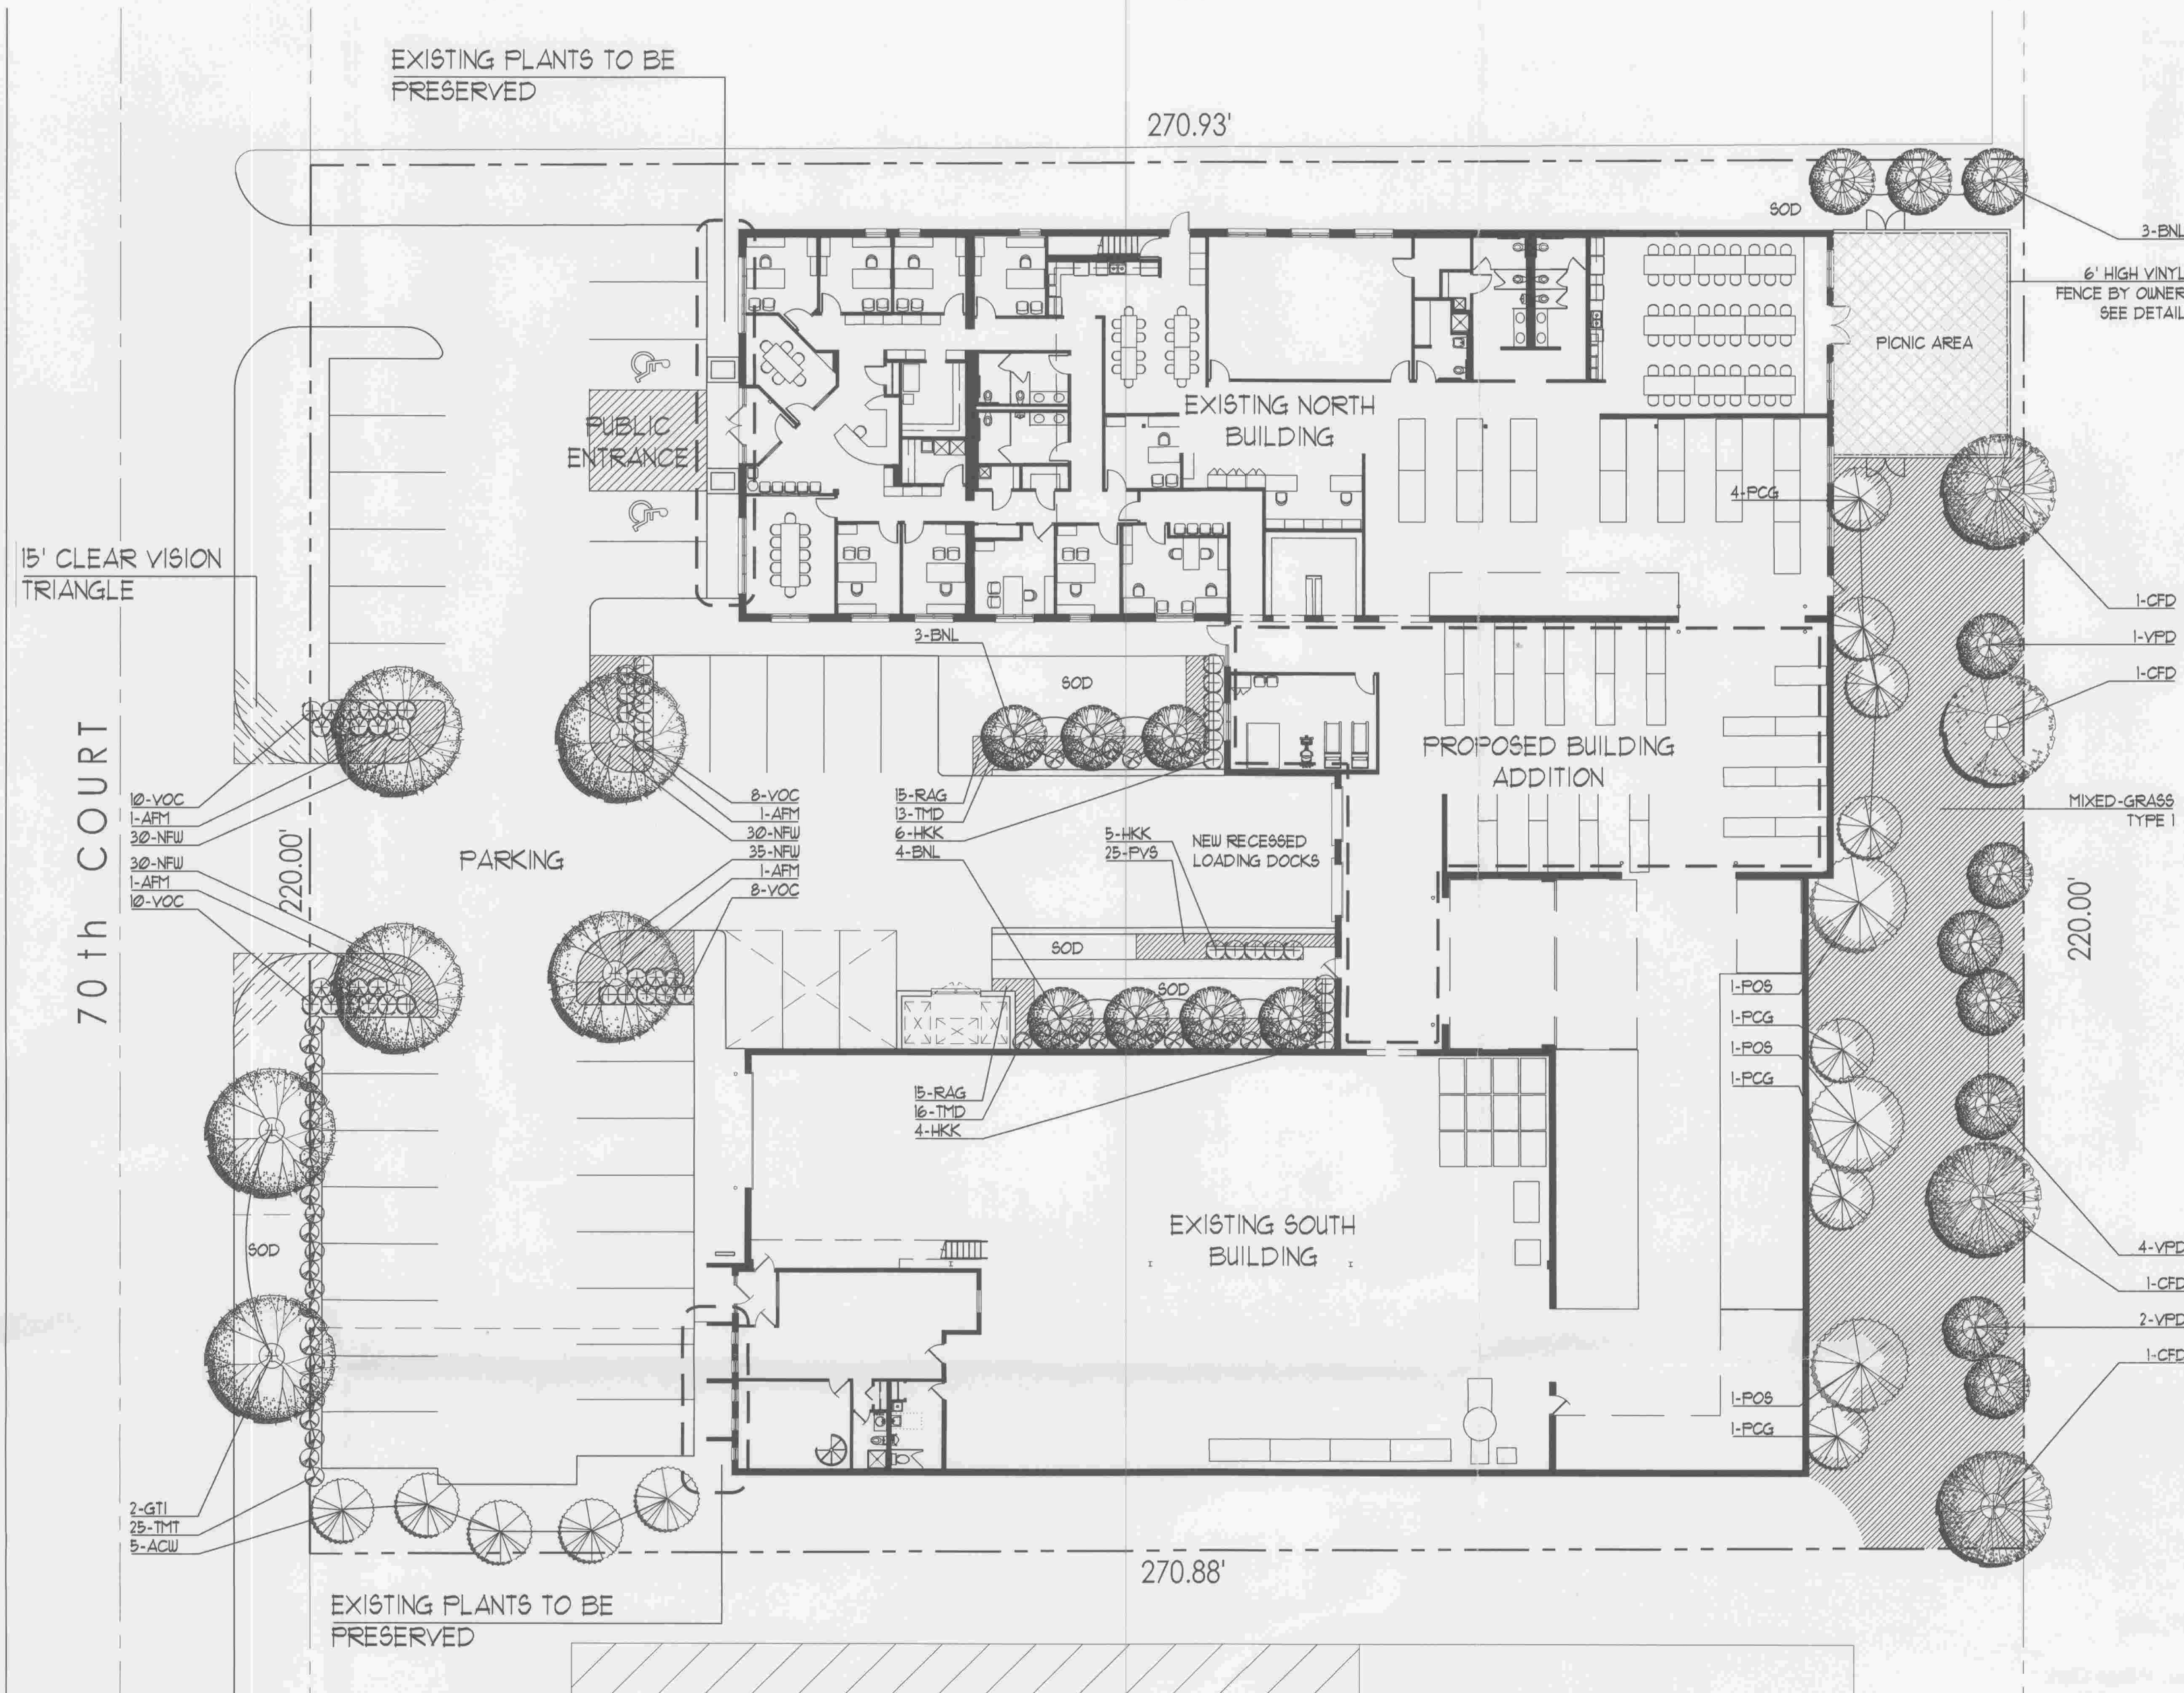

Quantity		Initials	PROPOSED PLANT LIST			P. Size	Root	Spacing	Form	C. Zone	Comments
			SHADE TREES								
4	AFM		Acer freemanii 'Mamo'		Mamo Freeman Maple	3"	BB	N/A	C	5	
2	GTI		Gleditsia triacanthos var. inermis		Thornless Honeylocust	3"	BB	N/A	L	5	
			EVERGREEN TREES								
5	ACW		Abies concolor		White Fir	6'	BB	N/A	P Column P	5	
7	PCG		Pinus Cembra 'Glaucia'		Dwarf Swiss Stone Pine	6'	BB	N/A		5	
3	POS		Picea orientalis 'Skylands'		Skylands Oriental Spruce	6'	BB	N/A		5	
			ORNAMENTAL TREES								
10	BNL		Betula nigra		Fox Valley River Birch	2 1/2"	BB	N/A	P	5	Multi-stem
4	CFD		Cornus florida		Flowering Dogwood	2 1/2"	BB	N/A	H	5	Multi-stem
7	VPB		Viburnum prunifolium		Blackhaw Viburnum	6'	BB	N/A	R	5	Multi-stem
			FLOWERING SHRUB								
15	HKK		Hypericum kalmianum		Kalm St. Johnswort	24"	BB	30"	R	5	
36	VOC		Viburnum opulus 'compactum'		Compact European Cranberrybush Viburnum	24"	BB	36"	R	5	
			EVERGREEN SHRUB								
29	TMD		Taxus x media 'Densiflora'		Dense Yew	24"	BB	36"	H	5	
25	TMT		Taxus x media 'Tauntonii'		Taunton Yew	24"	BB	30"	H	5	
			GROUNDCOVERS/PERENNIALS								
125	NFW		Nepeta x faassenii 'Walker's Low'		Walker's Low' Nepeta	# 1	NA	24"	R	5	
25	PVS		Panicum virgatum 'Shenandoah'		Shenandoah' switch grass	# 1	NA	36"	NA	5	
30	RAG		Rhus aromatica 'Gro-Low'		Gro-Low Sumac	# 2	BB	36"	R	5	

LEGEND	
	SHADE TREE
	ORNAMENTAL TREE
	EVERGREEN TREE
	SMALL FLOWERING SHRUB
	EVERGREEN SHRUB
	GROUNDCOVERS &
	PERENNIALS

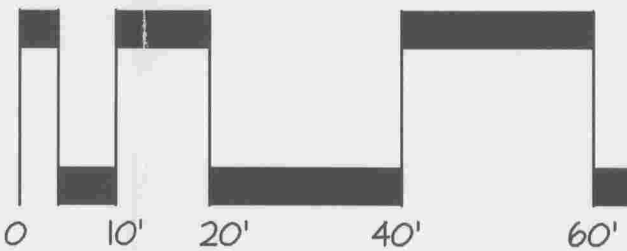

RECEIVED
DEC 2 0 2007

BOARD APPROVED
CASE NO. 2007-0492-5
DATE 1/21/08
W/CONDITIONS
W/O CONDITIONS

L G
LINDEN GROUP

ARCHITECTURE
LAND PLANNING
INTERIOR ARCHITECTURE
LANDSCAPE ARCHITECTURE

900 RIDGE ROAD
HOMewood, ILLINOIS 60430
P:708.799.4400 F:708.799.4434
WWW.LINDENGROUPINC.COM

17005 Westview Avenue
South Holland, IL 60473
(708) 333-8338
(708) 333-0080 Fax
www.lagestee-mulder.com

LMI
Lagestee-Mulder
Construction • Development • Real Estate

DESCRIPTION
PEC SUBMITTAL
LANDSCAPE SUBMITTAL
LANDSCAPE SUBMITTAL

DRAWN
BR
JUN
JUN
JUN

DATE
9-14-07
10-16-07
12-14-07

213-06
PROJECT NUMBER

FILE NUMBER
10-16-07
DATE
jlm
DRAWN BY

FINAL REVIEW

COPYRIGHT - LINDEN GROUP INC.
ALL RIGHTS RESERVED.
ALL DRAWINGS, SPECIFICATIONS, PLANS, CONCEPTS, ARRANGEMENTS
AND/OR OTHER INFORMATION CONTAINED HEREIN OR REFERENCED HEREIN
ARE THE PROPERTY OF LINDEN GROUP INC. AND ARE NOT TO BE REPRODUCED
OR TRANSMITTED IN ANY FORM OR BY ANY MEANS, ELECTRONIC OR
MECHANICAL, INCLUDING PHOTOCOPYING, RECORDING, OR BY ANY
INFORMATION STORAGE AND RETRIEVAL SYSTEM, WITHOUT THE EXPRESS WRITTEN
AUTHORIZATION OF LINDEN GROUP INC.

LANDSCAPE PLAN

OASIS ENTERPRISES
SHEET NAME
L-1
SHEET 1 OF 1