



**TREE
RELOCATION
PLAN**

Revisions	
1	For Review 04/05/07
2	LA Revisions 05/25/07
3	Per Civil Base 06/13/07
4	Landscape 06/29/07
5	Landscape 07/25/07
6	Pergola 08/23/07
7	Per Village Memo 08/27/07
8	Per Village Note 08/27/07

Date: 09/12/2007
Drawn By: ME, LF, MR
Checked By: SF




0' 30' 60'

LEGEND	
Tree in Original Location	
Tree in New Location	

Note: All Other Existing Trees Not Shown, are to Remain at Current Locations.

All Existing Trees to Be Protected as Shown in Detail 1.

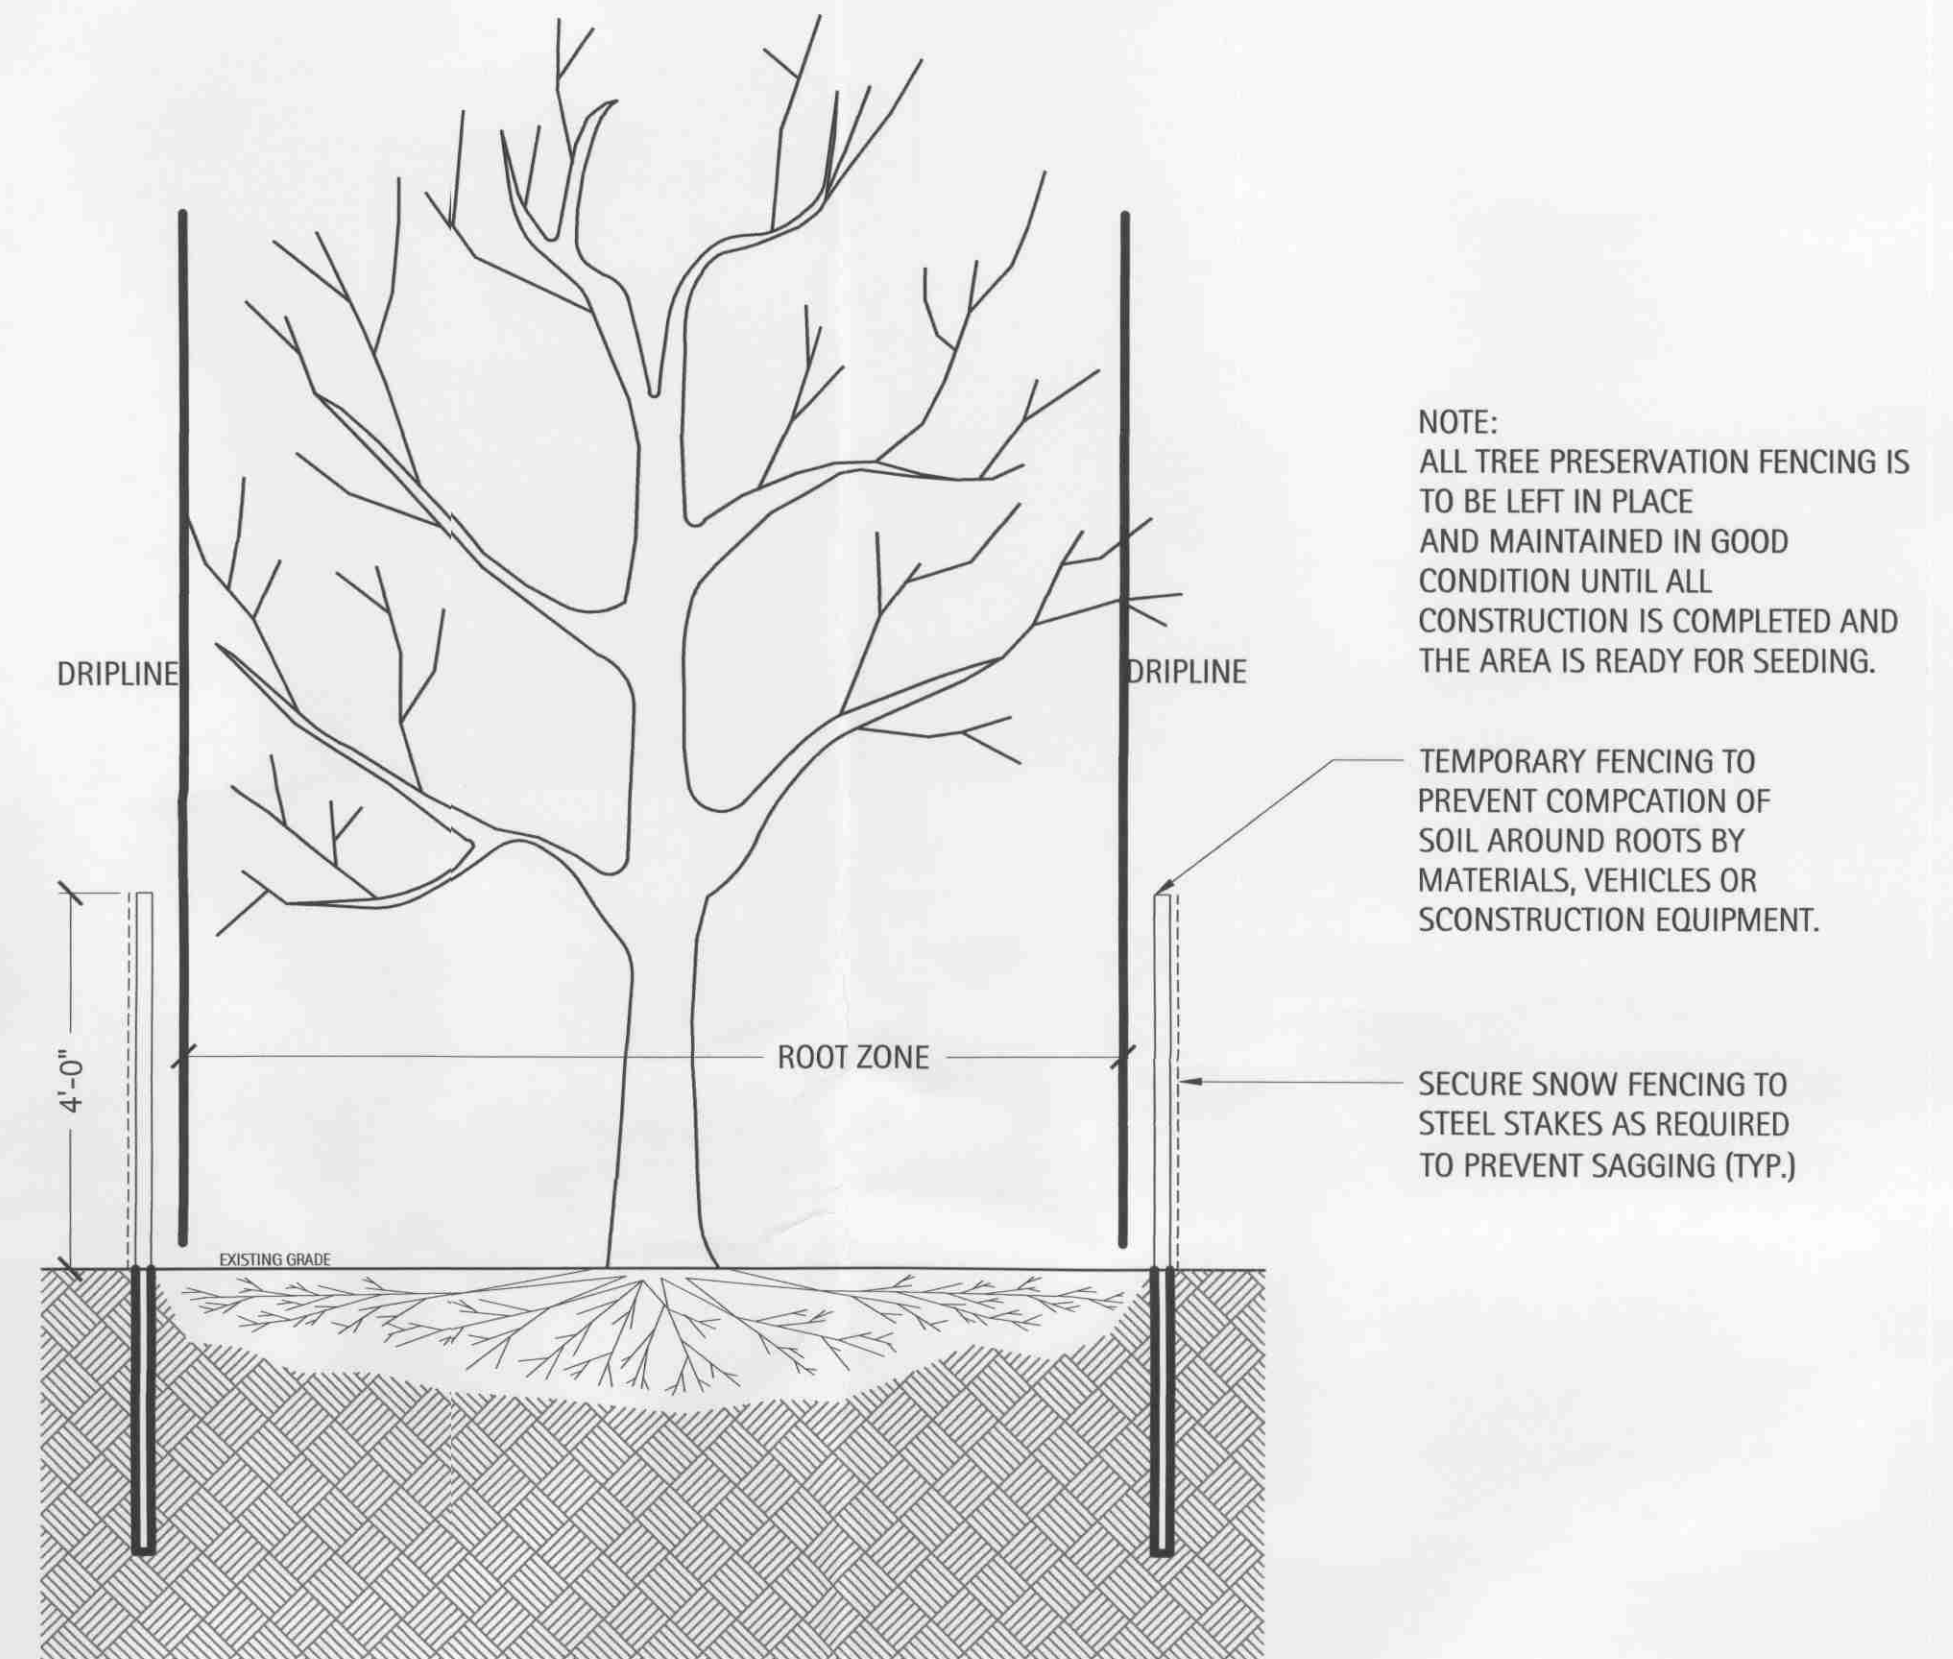


NOTE:
ALL TREE PRESERVATION FENCING IS TO BE LEFT IN PLACE AND MAINTAINED IN GOOD CONDITION UNTIL ALL CONSTRUCTION IS COMPLETED AND THE AREA IS READY FOR SEEDING.

TEMPORARY FENCING TO PREVENT COMPACTION OF SOIL AROUND ROOTS BY MATERIALS, VEHICLES OR CONSTRUCTION EQUIPMENT.

SECURE SNOW FENCING TO STEEL STAKES AS REQUIRED TO PREVENT SAGGING (TYP.)

1 Tree Protection Detail
Scale: NTS

- PLAN TO SUPERCEDE PREVIOUS.
- PLAN TO SUPERCEDE PREVIOUS.

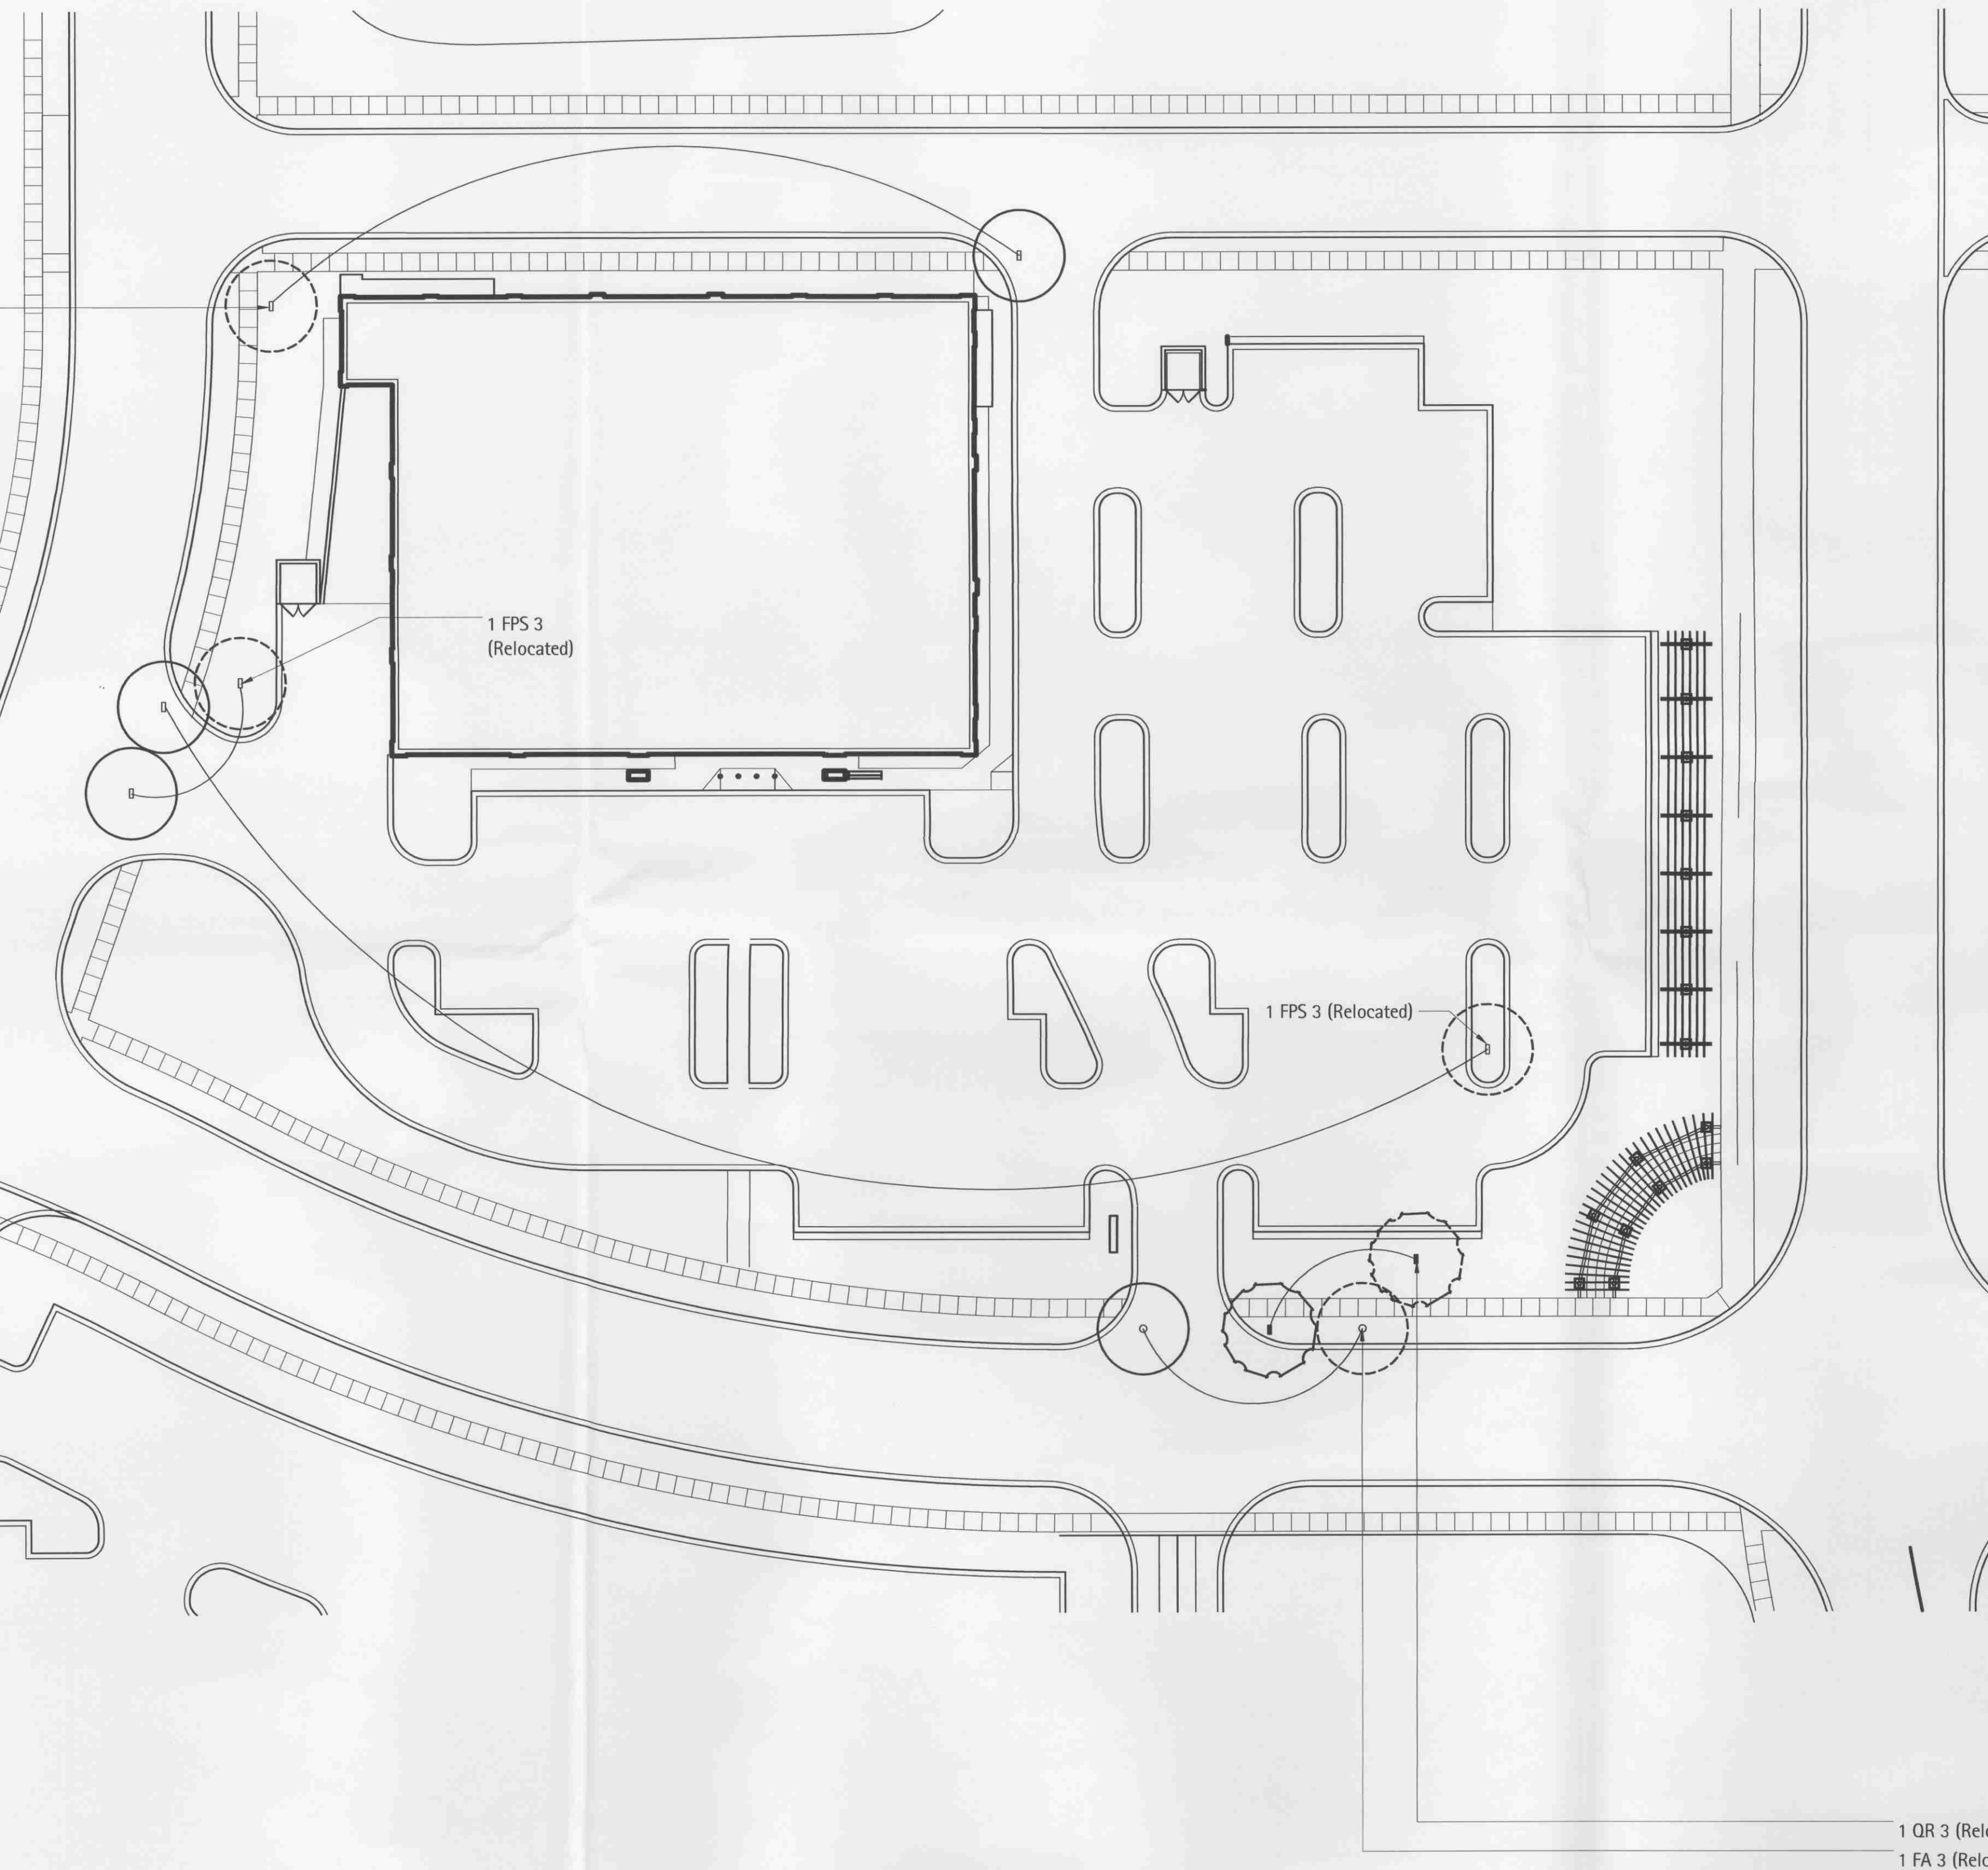

1 QR 3 (Relocated)
1 FA 3 (Relocated)