



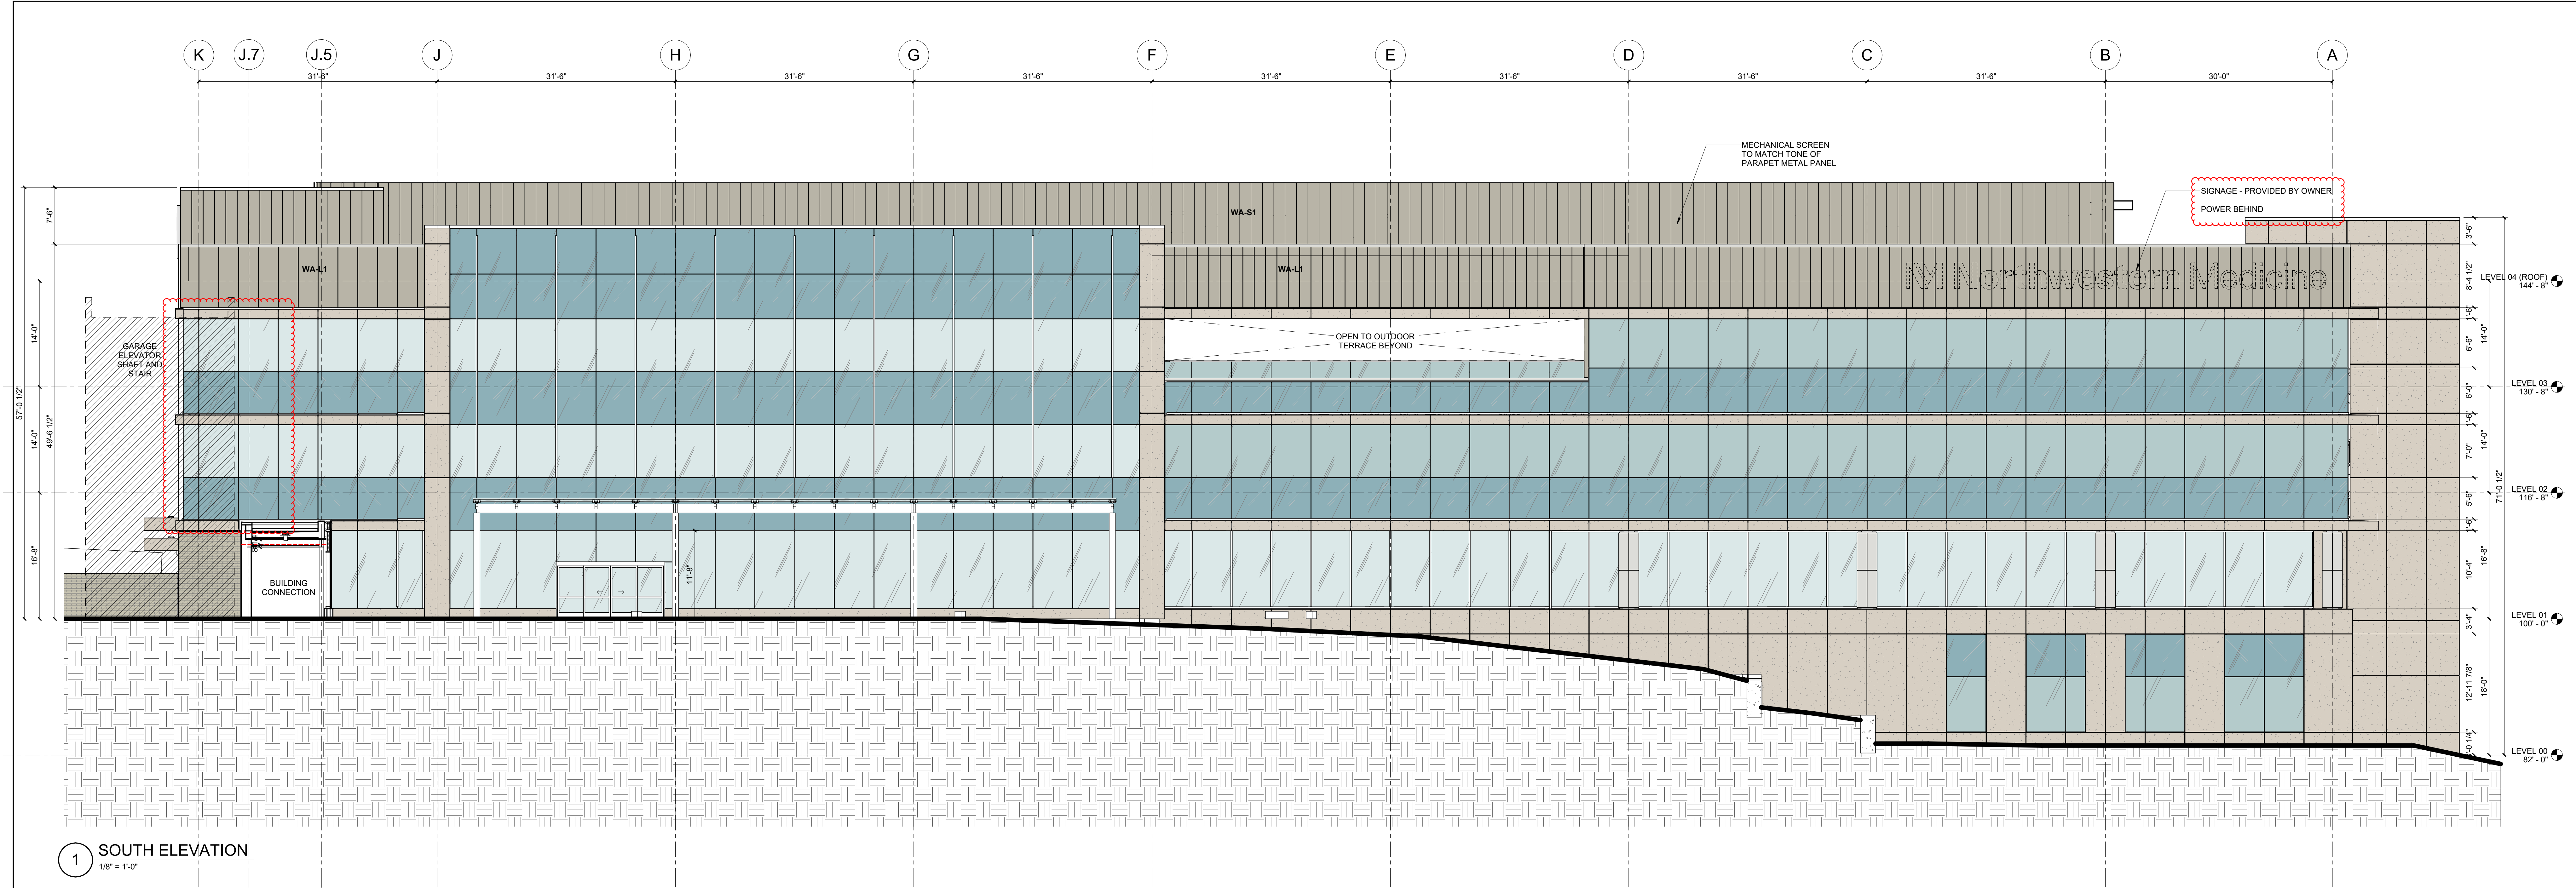

1 SOUTH ELEVATION
1/8" = 1'-0"

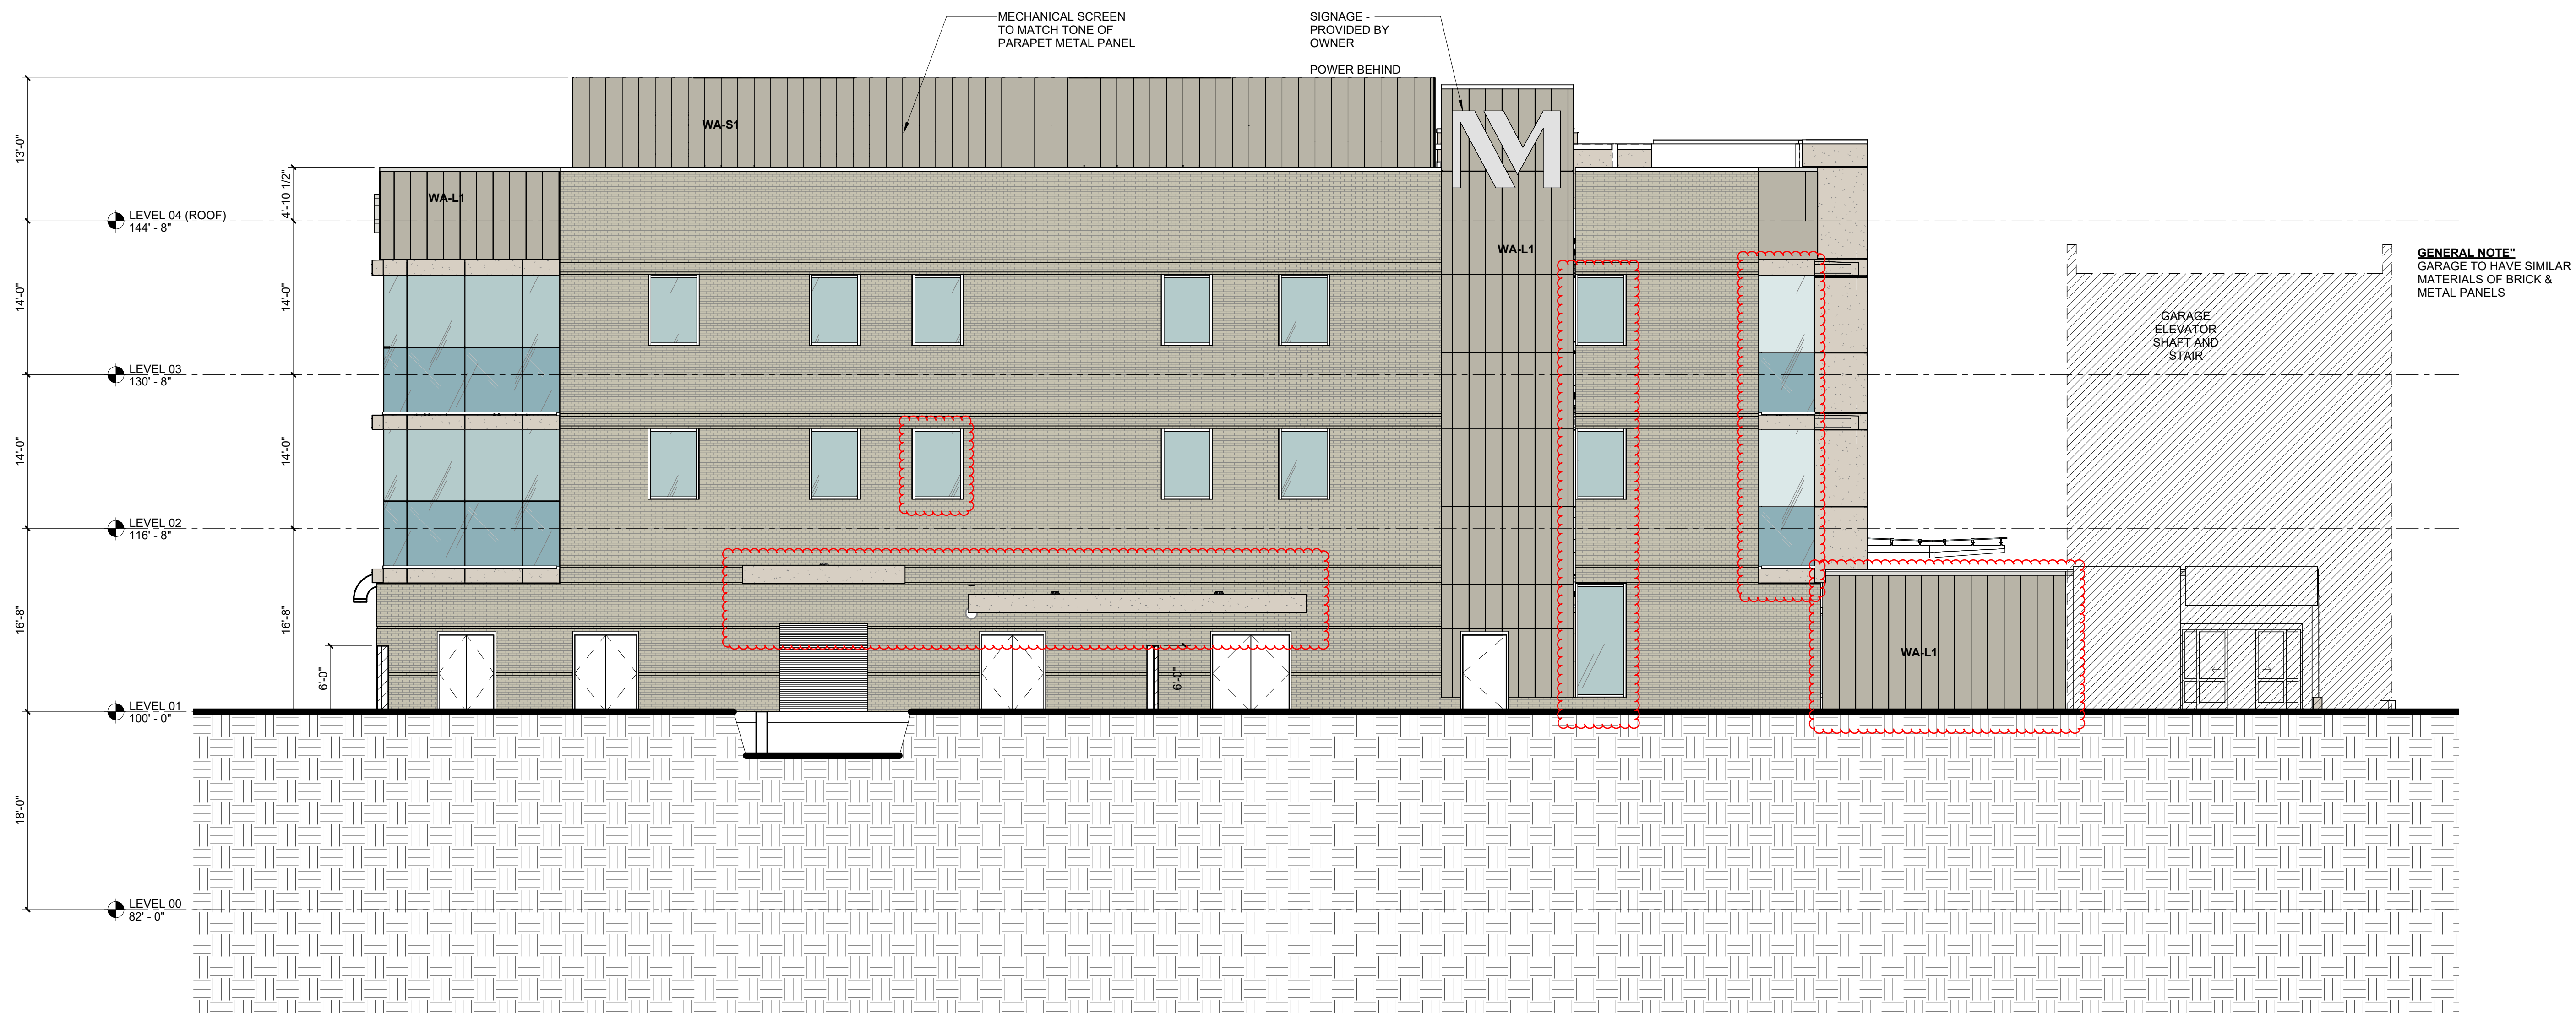

2 WEST ELEVATION
1/8" = 1'-0"

SHEET LEGEND EXTERIOR SYSTEMS


MASONRY RAINSCREEN WALL ASSEMBLIES		METAL WALL ASSEMBLIES		PERFORATED METAL TYPES		CURTAIN WALL TYPES		GLAZING TYPES	
ELEVATION GRAPHIC	SYSTEM DESCRIPTION	ELEVATION GRAPHIC	SYSTEM DESCRIPTION	ELEVATION GRAPHIC	SYSTEM DESCRIPTION	ELEVATION GRAPHIC	SYSTEM DESCRIPTION	ELEVATION GRAPHIC	SYSTEM DESCRIPTION
	WA-B1A BRICK ON CFMF		WA-B2A LIMESTONE ON CFMF		WA-L1 METAL ON CFMF		WA-S1 SCREENWALL		VISION GLASS CLEAR
	WA-B1A1 ACCENT BRICK ON CFMF		WA-B2B LIMESTONE ON CONCRETE						VISION GLASS REFLECTIVE
	WA-B1B BRICK ON CONCRETE								SPANDREL GLASS

Rev. Description Date


Rev. Description Date

Project No.: 007725.02

A0301

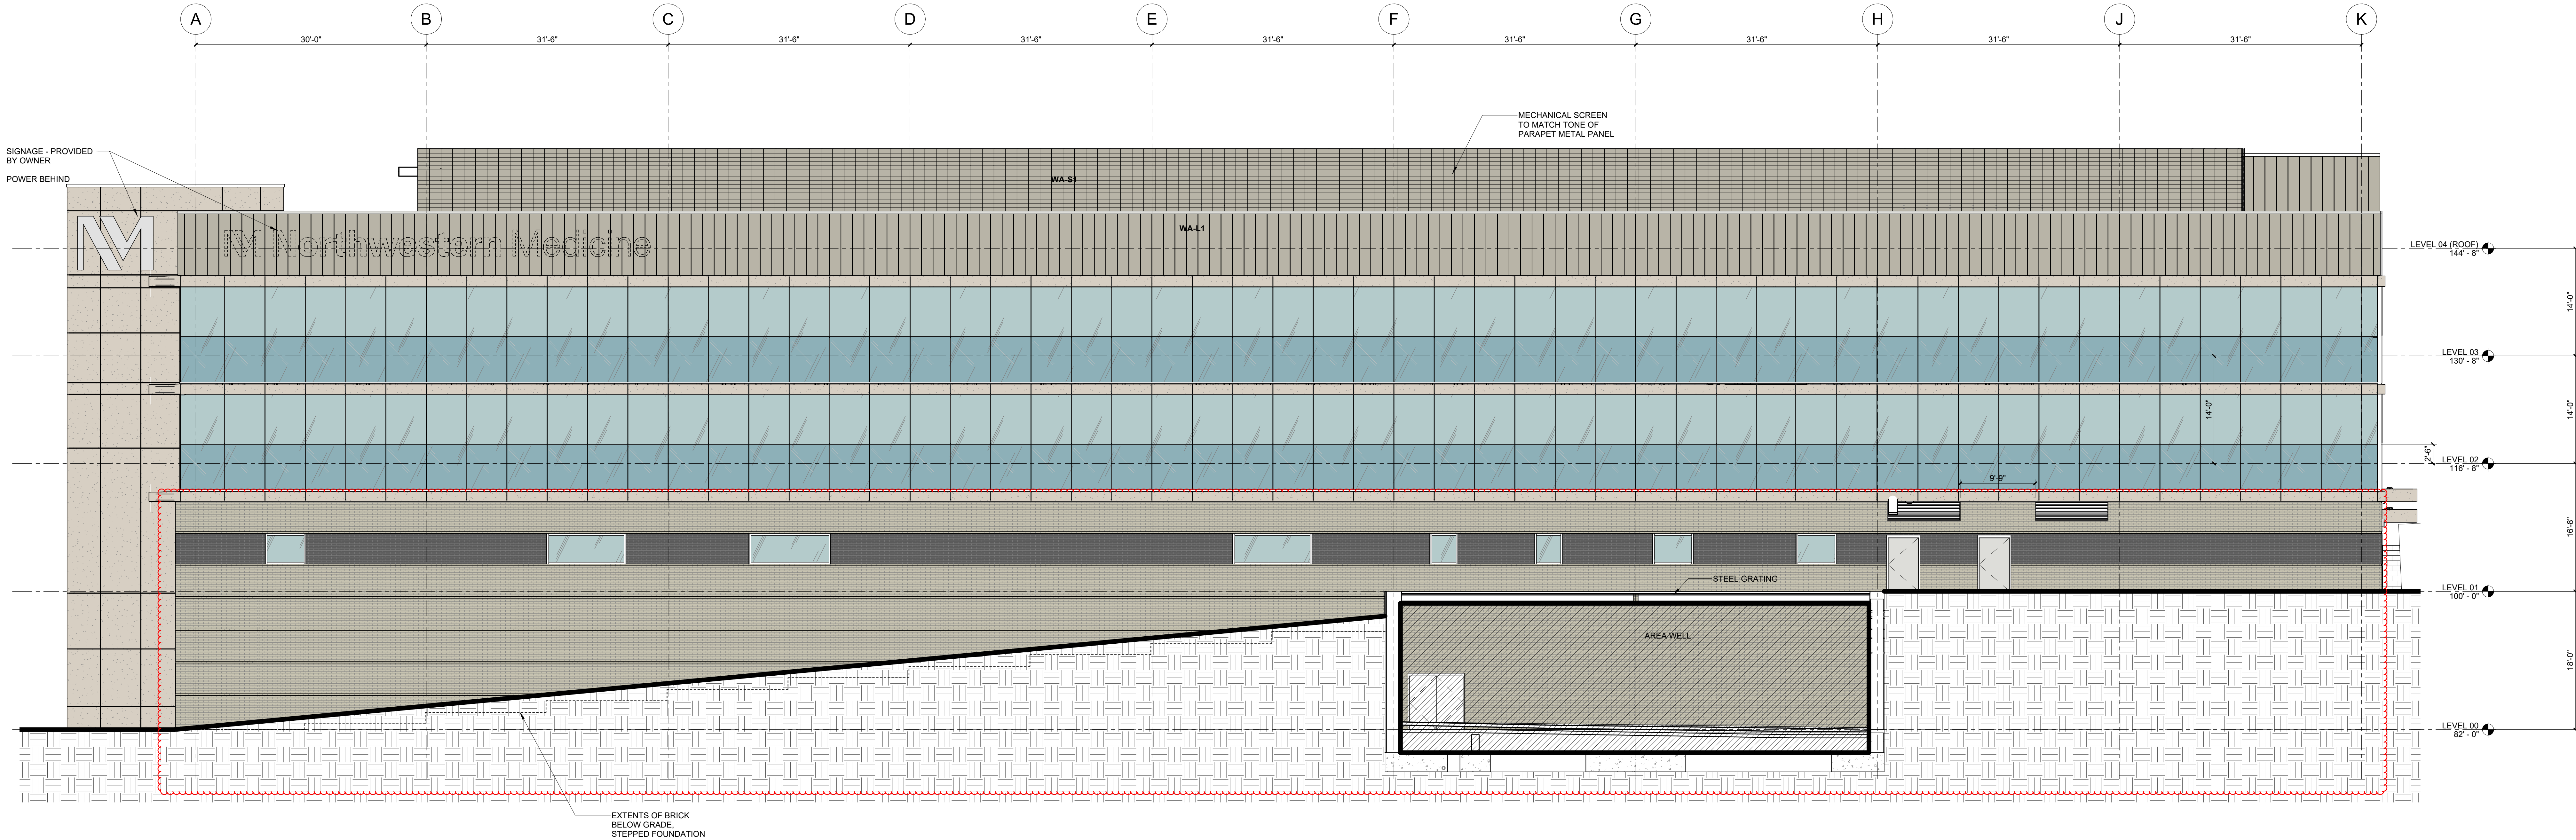

1 NORTH ELEVATION
1/8" = 1'-0"

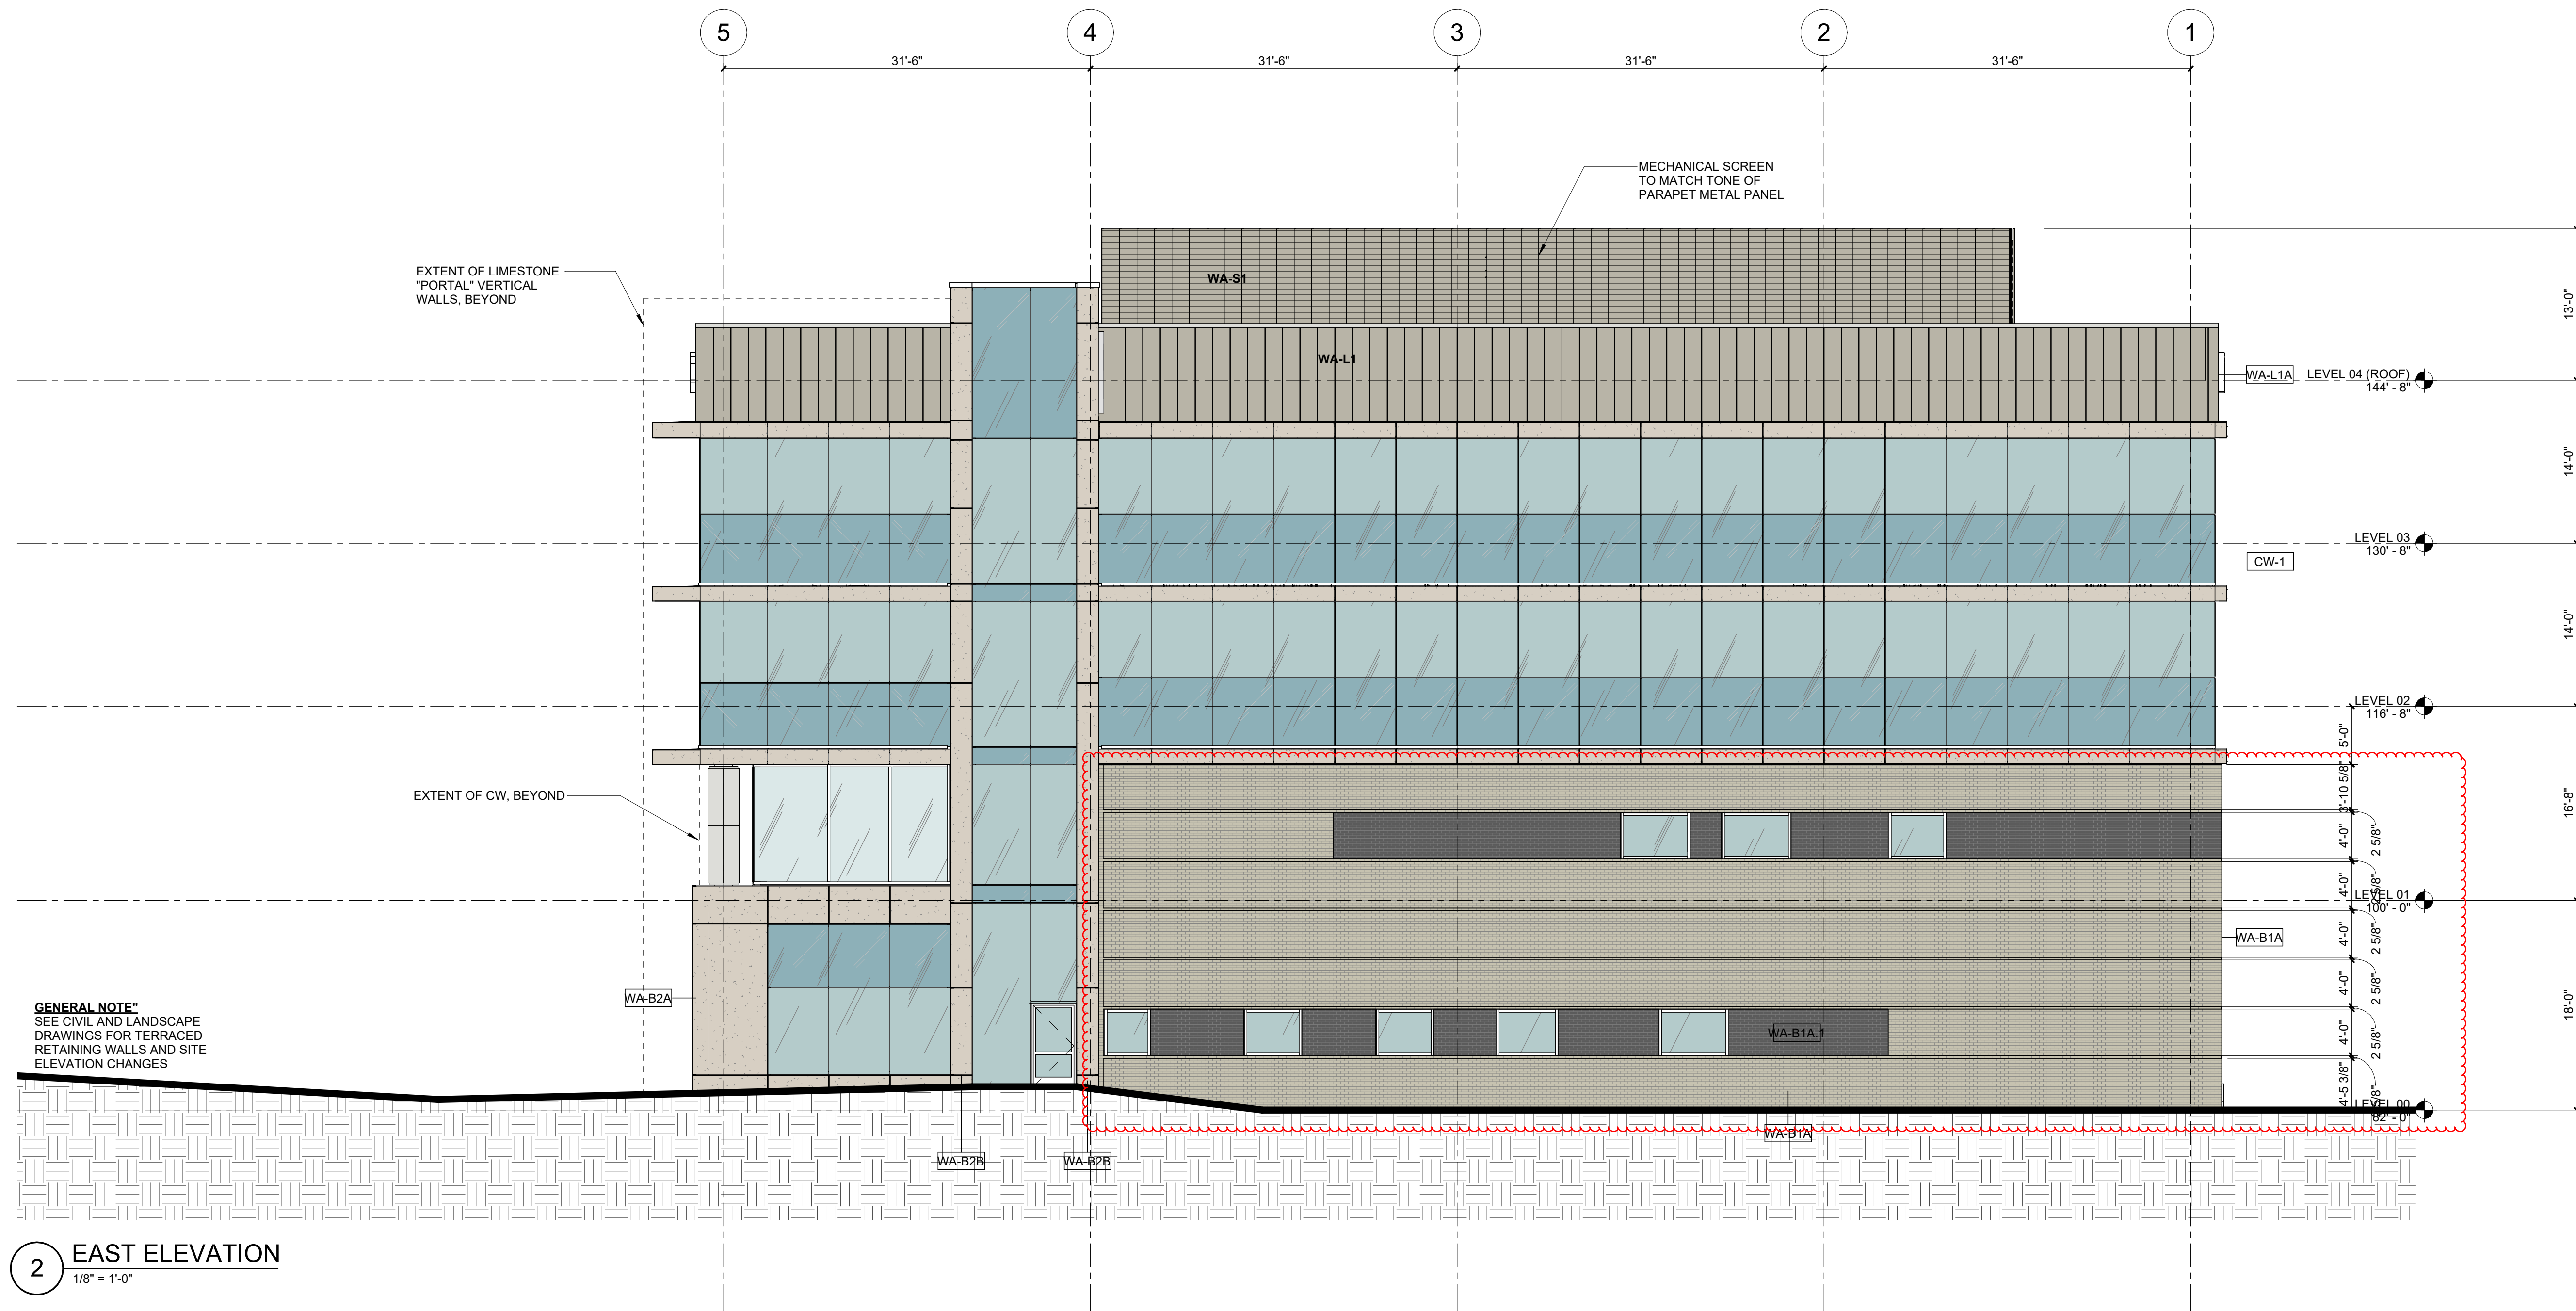

2 EAST ELEVATION
1/8" = 1'-0"

SHEET LEGEND EXTERIOR SYSTEMS

MASONRY RAINSCREEN WALL ASSEMBLIES		METAL WALL ASSEMBLIES		PERFORATED METAL TYPES		CURTAIN WALL TYPES		GLAZING TYPES	
ELEVATION GRAPHIC	SYSTEM DESCRIPTION	ELEVATION GRAPHIC	SYSTEM DESCRIPTION	ELEVATION GRAPHIC	SYSTEM DESCRIPTION	ELEVATION GRAPHIC	SYSTEM DESCRIPTION	ELEVATION GRAPHIC	SYSTEM DESCRIPTION
	WA-B1A BRICK ON CFMF		WA-B2A LIMESTONE ON CFMF		WA-L1 METAL ON CFMF		WA-S1 SCREENWALL		VISION GLASS CLEAR
	WA-B1A.1 ACCENT BRICK ON CFMF		WA-B2B LIMESTONE ON CONCRETE						VISION GLASS REFLECTIVE
	WA-B1B BRICK ON CONCRETE								SPANDREL GLASS

GENERAL NOTE:
SEE CIVIL AND LANDSCAPE
DRAWINGS FOR TERRACED
RETAINING WALLS AND SITE
ELEVATION CHANGES

Drawing Title:

BUILDING ELEVATIONS

Project No.: 007725.02

A0302

NOT FOR CONSTRUCTION

DEVELOPMENT REVIEW 29 MAY 2026


Rev.	Description	Date
------	-------------	------

Drawing Title:


GARAGE ELEVATIONS

Project No.: 007725.02


AG0301

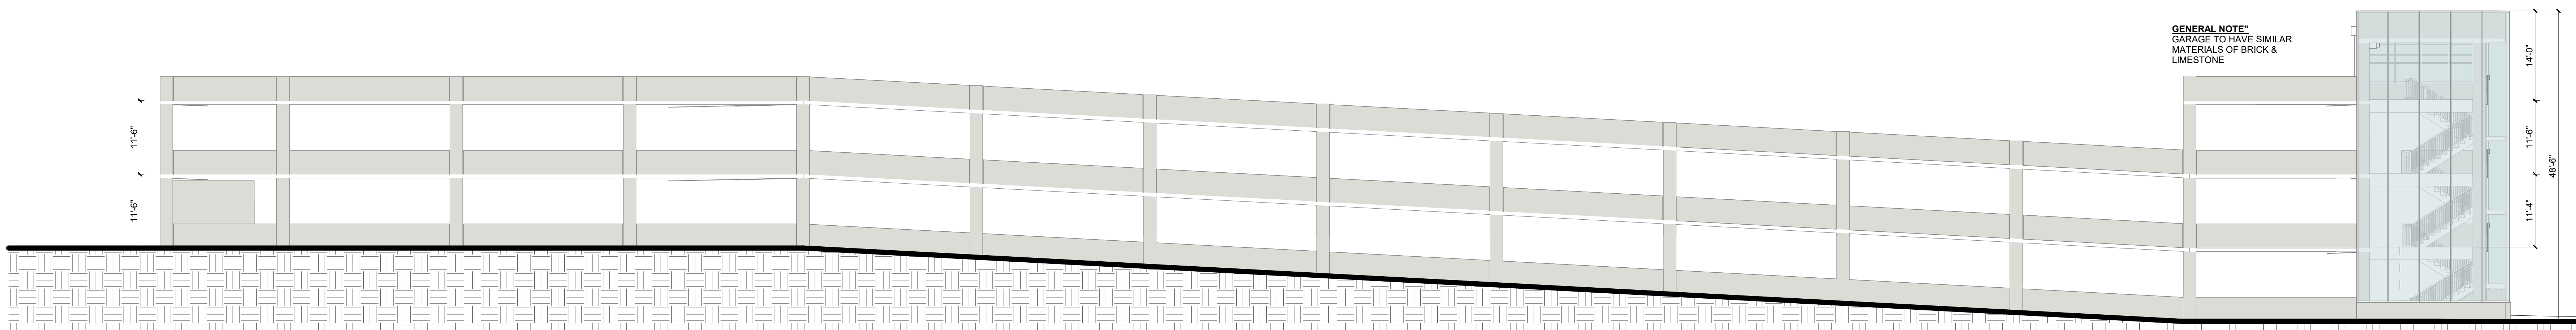


4 GARAGE WEST ELEVATION
3/32" = 1'-0"

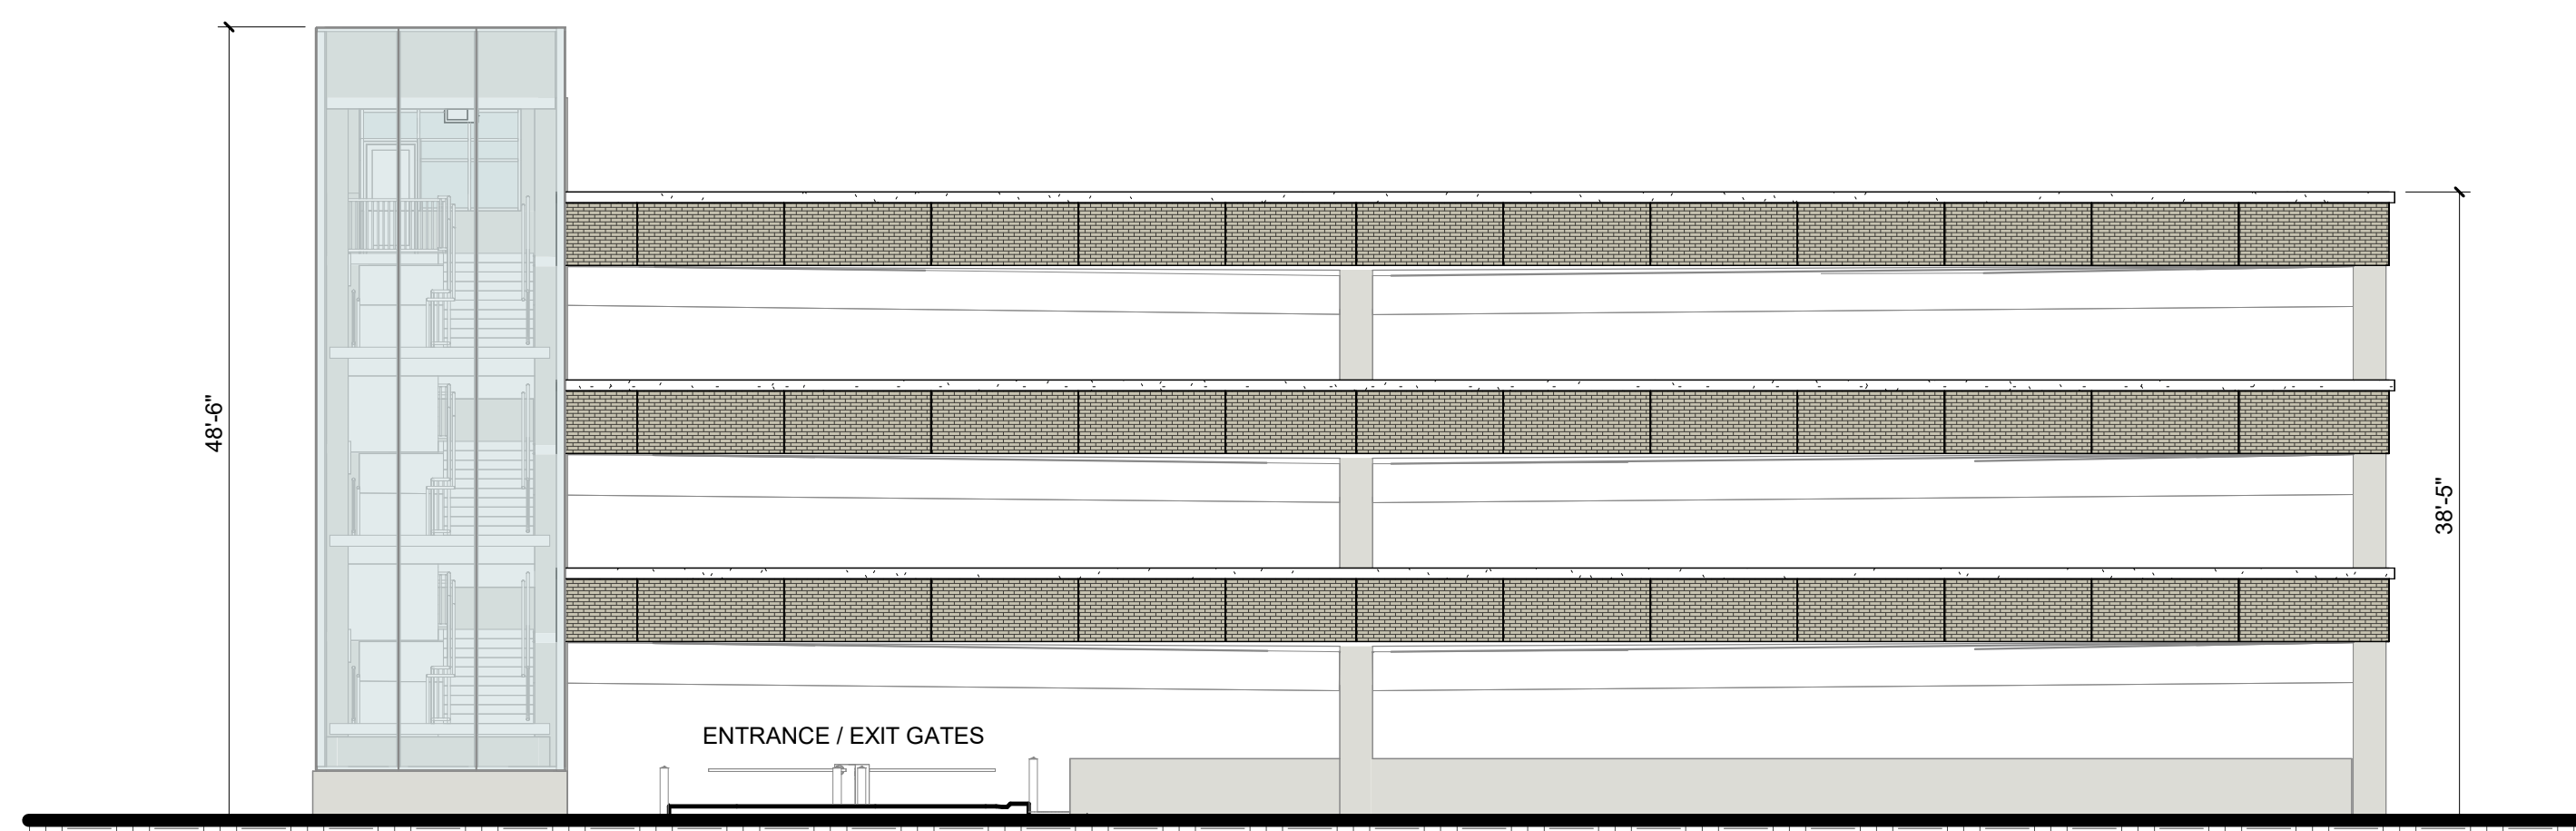

3 GARAGE SOUTH ELEVATION
3/32" = 1'-0"

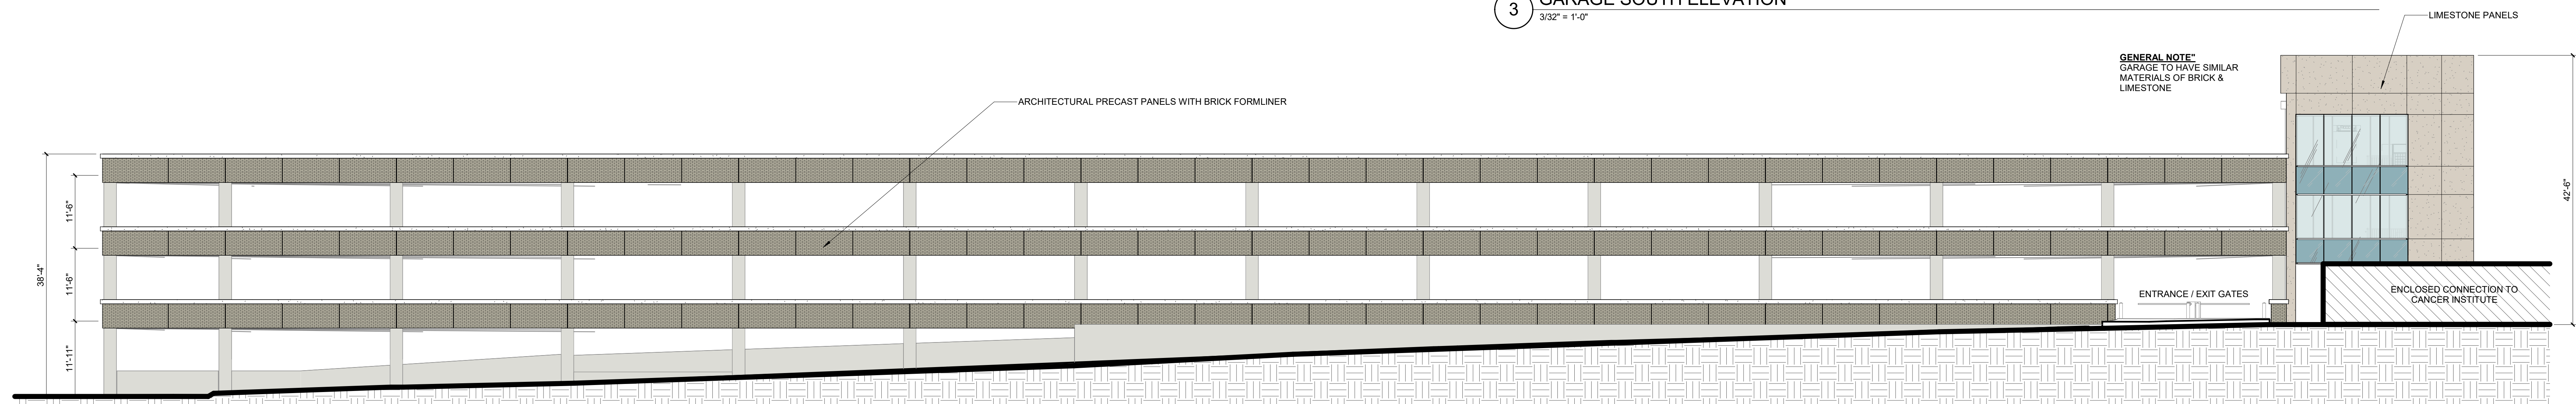

2 GARAGE EAST ELEVATION
3/32" = 1'-0"

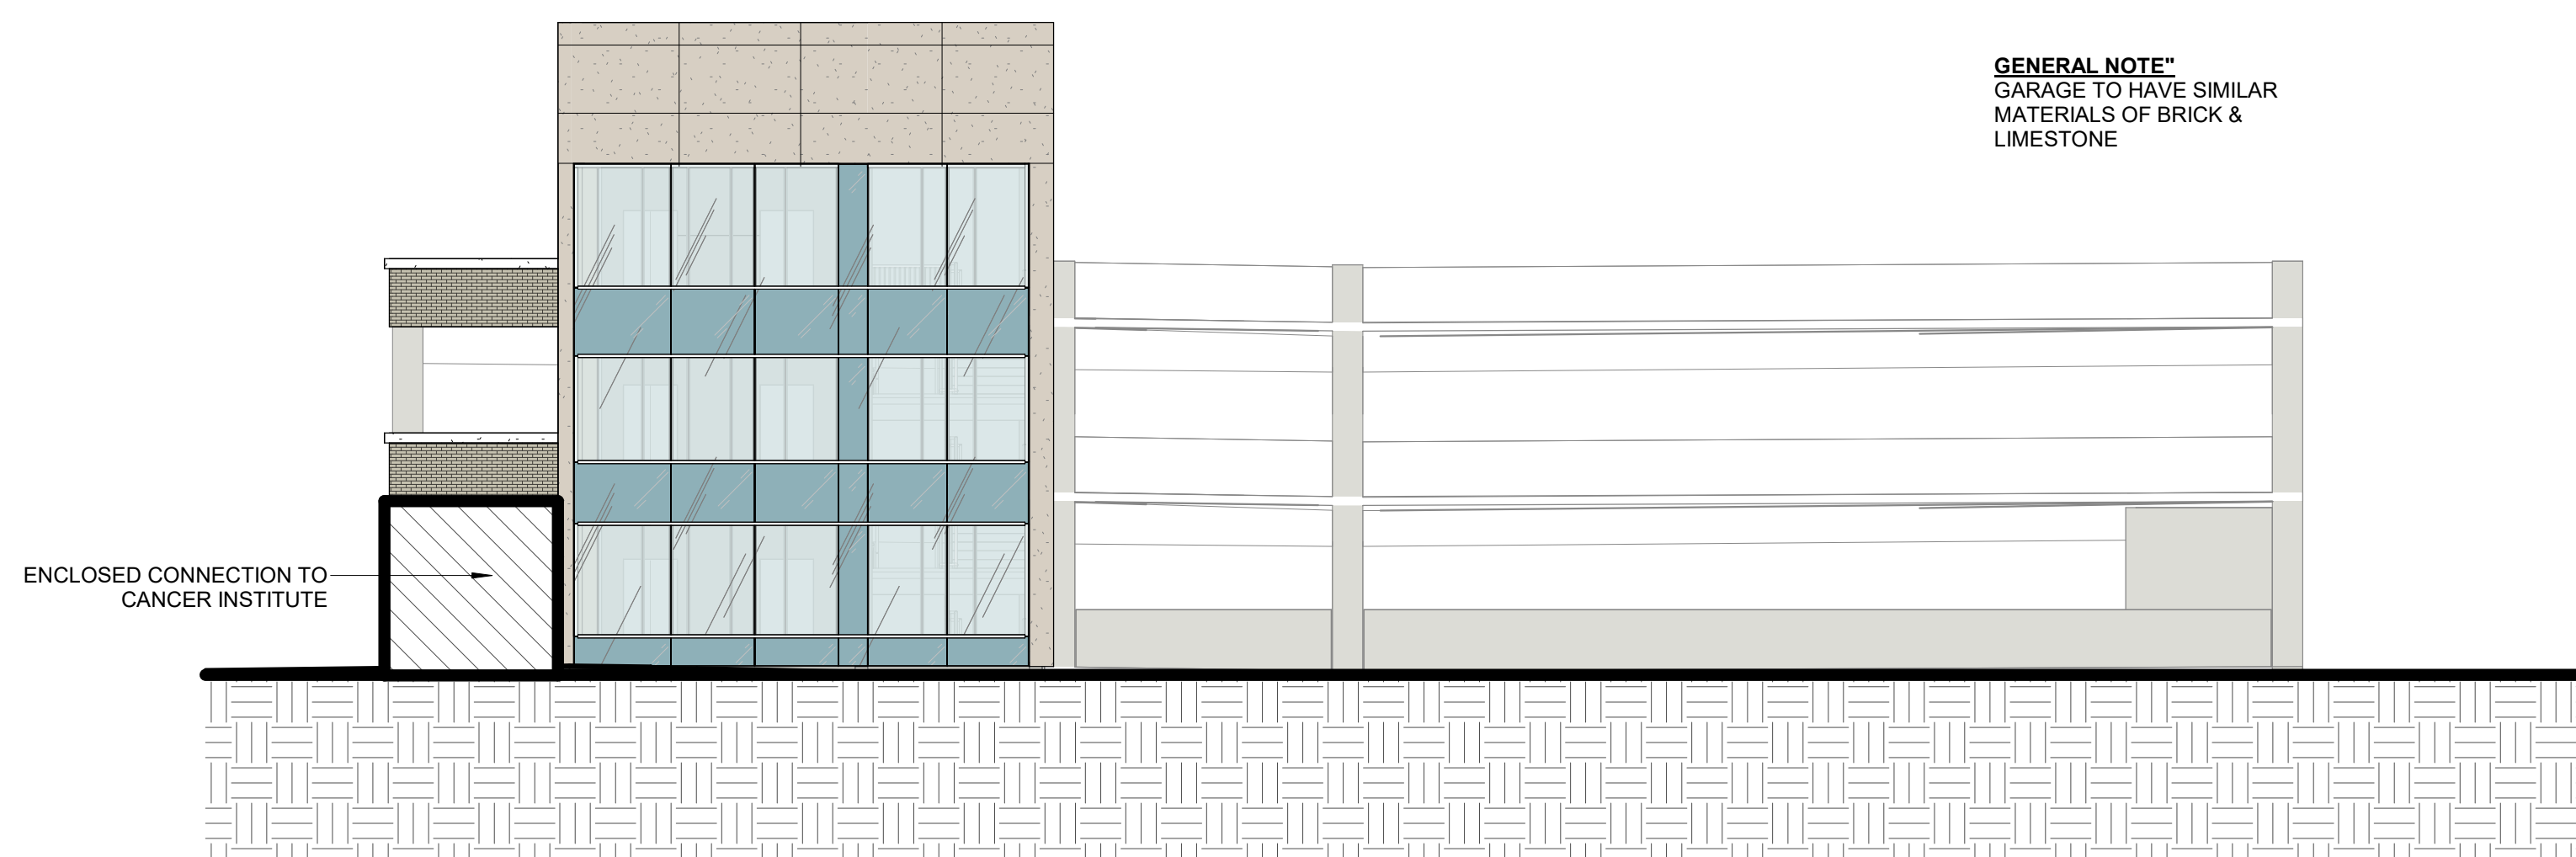

1 GARAGE NORTH ELEVATION
3/32" = 1'-0"

SHEET LEGEND EXTERIOR SYSTEMS

MASONRY RAINSCREEN WALL ASSEMBLIES		METAL WALL ASSEMBLIES		PERFORATED METAL TYPES		CURTAIN WALL TYPES		GLAZING TYPES	
ELEVATION GRAPHIC	SYSTEM DESCRIPTION	ELEVATION GRAPHIC	SYSTEM DESCRIPTION	ELEVATION GRAPHIC	SYSTEM DESCRIPTION	ELEVATION GRAPHIC	SYSTEM DESCRIPTION	ELEVATION GRAPHIC	SYSTEM DESCRIPTION
	WA-B1A BRICK ON CMF		WA-B2A LIMESTONE ON CMF		WA-L1 METAL ON CMF		WA-S1 SCREENWALL		VISION GLASS CLEAR
	WA-B1A.1 ACCENT BRICK ON CMF		WA-B2B LIMESTONE ON CONCRETE		WA-L2 ACCENT METAL PANEL (LOUVERS)				VISION GLASS REFLECTIVE
	WA-B1B BRICK ON CONCRETE								SPANDREL GLASS