
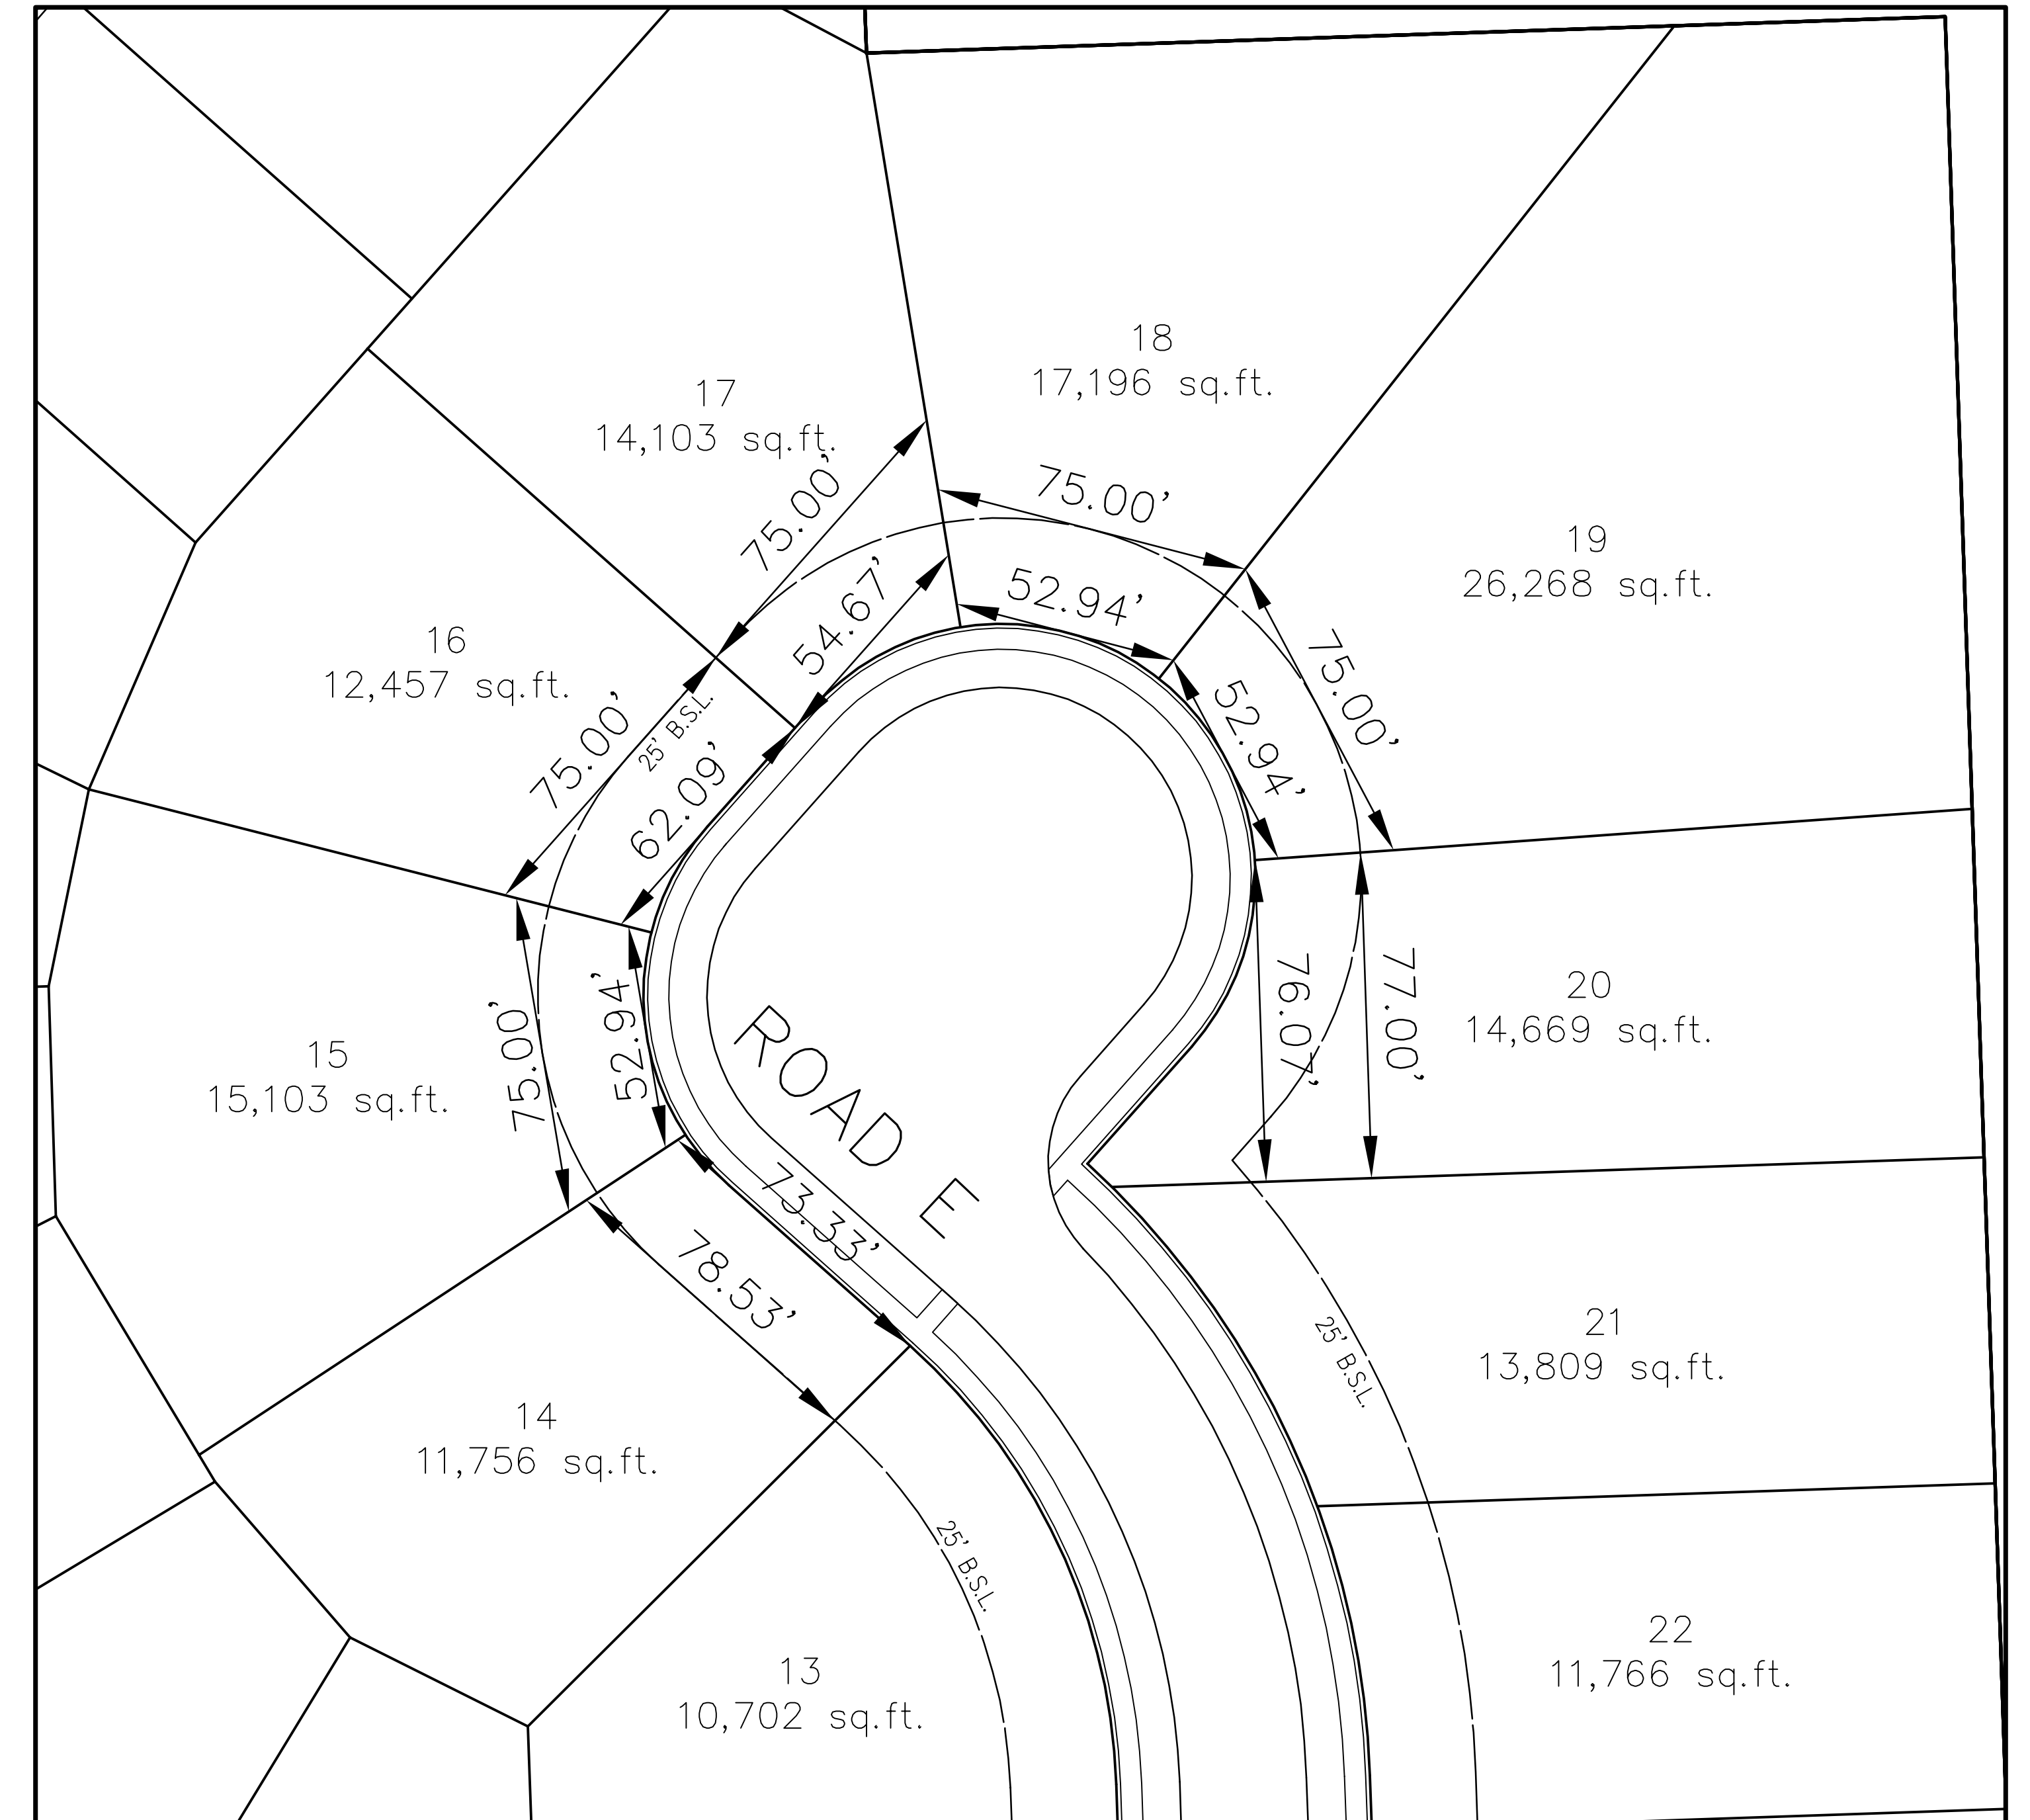


LOT WIDTH EXHIBIT FOR ESTATES AT RAVINIA MEADOW

ORLAND, ILLINOIS

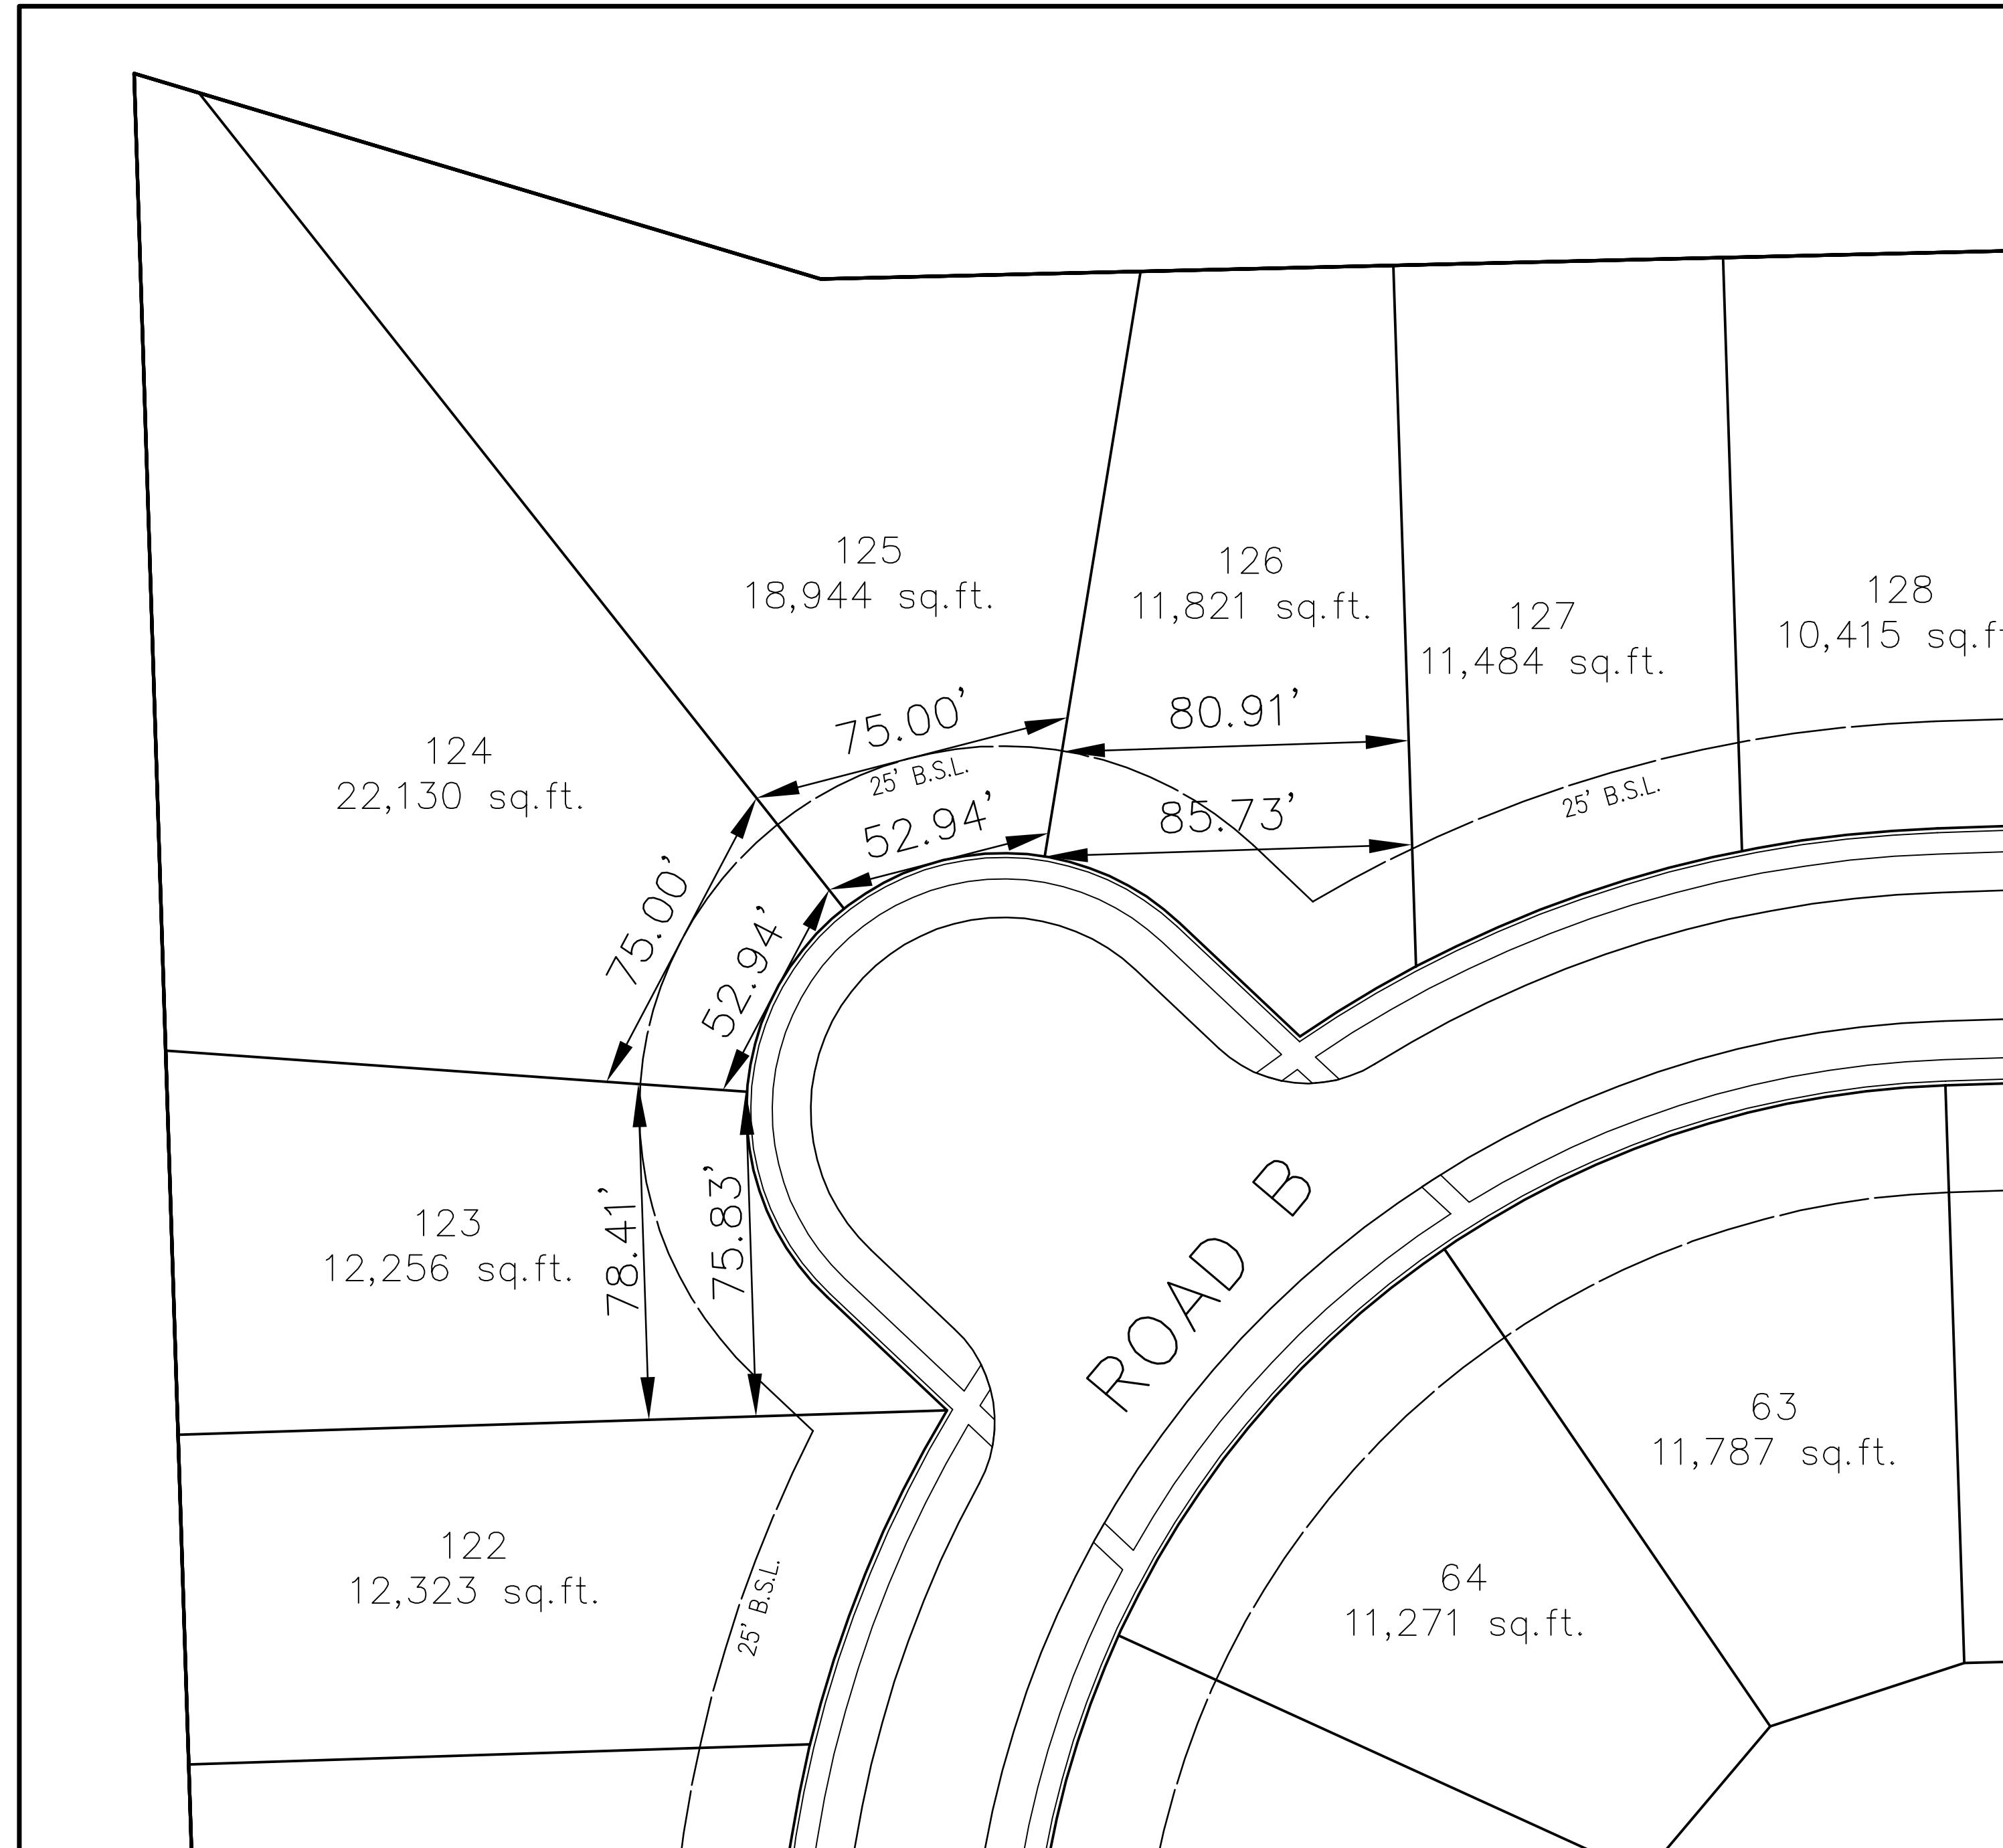

DRAWING PATH: P:\402170\DWG\ORLAND\ESTATES\LOT WIDTH EXHIBIT.DWG
PLOT FILE CREATED: 12/5/2024 BY: LESLIE LUNDERS

PREPARED FOR:
PULTE HOME COMPANY, LLC
1900 E. GOLF ROAD, SUITE 300
SCHAUMBURG, IL 60173
(847) 230-5400

PREPARED BY:
CEMCON, Ltd.
Consulting Engineers, Land Surveyors & Planners
2280 White Oak Circle, Suite 100
Aurora, Illinois 60502-9675
PH: 630.862.2100 FAX: 630.862.2199
E-Mail: info@cemcon.com Website: www.cemcon.com

DISC NO.: 402.170 FILE NAME: LOT WIDTH EXHIBIT
DRAWN BY: PRP FLD. BK. / PG. NO.: BK./PG.
COMPLETION DATE: 9-30-24 JOB NO.: 402.170
XREF: PROJECT MANAGER : CM
REVISED: 11-26-24/LAL