

10758 183rd Street
Orland Park, IL 60467

LANDSCAPE ARCHITECT:
Lafin Design Group, Ltd.
34W338 Courier Ave. Unit #1
St. Charles, Illinois 60174
o-630.761.8450
info@lafindesigngroup.com

INSTALLATION NOTES:

All pruning work shall be performed only with hand pruners.

All deciduous plant material shall be thin pruned to remove 1/4 interior branches, dead branches and broken branches. Pruning shall comply with the plants natural form.

Absolutely no top pruning is allowed, except for hedges as noted on the Drawing. Any plant that is top pruned is subject to rejection by the Landscape Architect and/or Owner.

Evergreen trees and shrubs shall be pruned of dead and broken branches and as directed by the Landscape Architect and/or Owner.

The Landscape Architect and/or Owner reserves the right to inspect trees and shrubs either at the place of growth or at the site prior to planting for compliance with requirements of variety, size and quality.

Planting beds shall be prepared with a 2" depth of mushroom compost and a 1" depth of calcined clay tilled to an overall depth of 6"-9".

Prior to mulching, all individual trees, shrub beds and groundcover areas shall be treated with a pre-emergent herbicide, such as Snap-Shot®. All areas shall be free from weeds prior to herbicide application.

All shrub beds and individual existing and proposed trees shall be mulched to a depth of 3" with finely shredded hardwood mulch.

All perennial, groundcover and annual planting beds shall be mulched to a depth of 2" with leaf compost. Mushroom compost may be substituted if leaf compost is unavailable.

Water trees, shrubs and groundcover beds within the first 12 hours of initial planting. Continue watering weekly or as needed until the end of the maintenance period.

Sod shall be Kentucky Bluegrass and is required in all areas as noted on the Drawings.

Seed shall be IDOT 1A Salt Tolerant Lawn mixture of the previous year's crop with 0.5% or less weed seed and 1.75% or less crop seed, by weight. Seed shall be dry and free of mold and delivered to the site in it's original packaging.

Contractor shall maintain all planting under the contracted work for a period of no less than 90 days or until establishment of seeding, whichever is longer.

Maintenance operations shall include pruning, cultivating, weeding, resetting settled plants, application of pesticides if required and application of fertilizer as needed to insure proper establishment of planting and lawns.

[illegible]

© 2014 WORN JERABEK ARCHITECTS, P.C.

STAMP




STATE OF ILLINOIS
KATRINA
L.
LAFLIN
R.L.A. NO.
157-001006
LANDSCAPE ARCHITECT

Katrina L. Laflin


EXPIRATION DATE: 08.31.2015

WJA PROJECT NUMBER: 14714	SHEET NUMBER: L1.1
DR. BY: KL	
CK. BY: HD/TW	

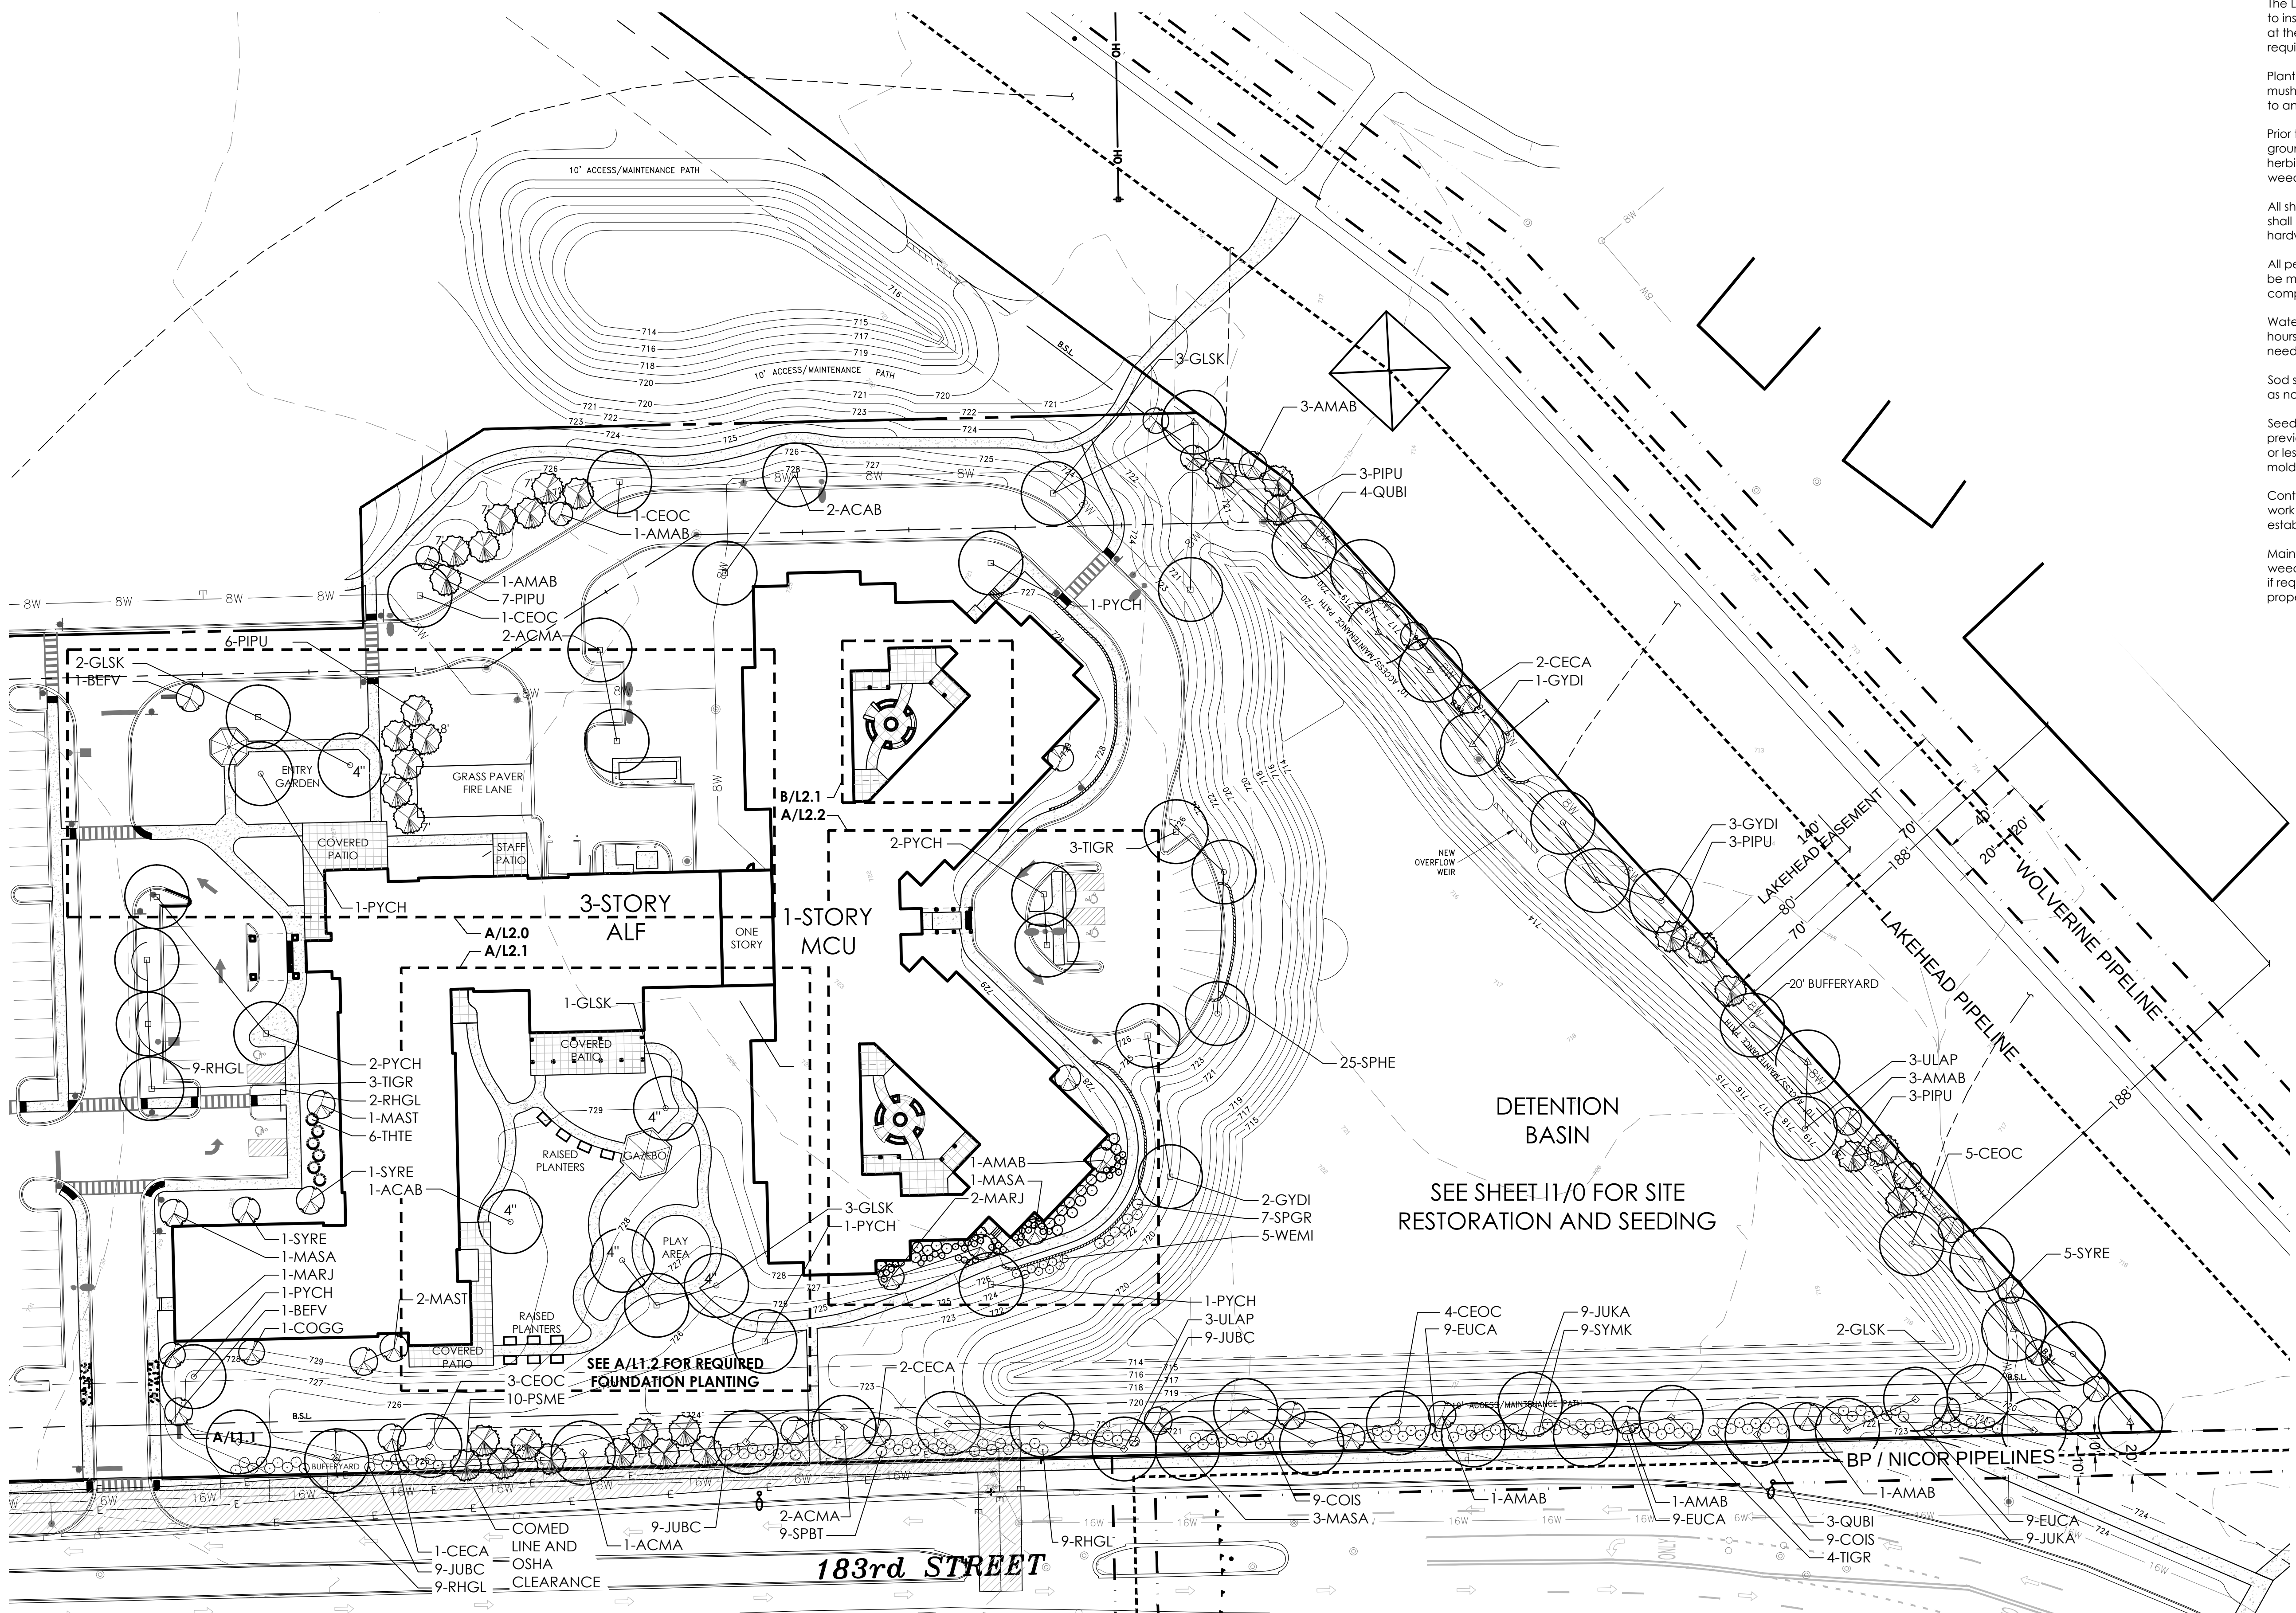

A SITE LANDSCAPE PLAN



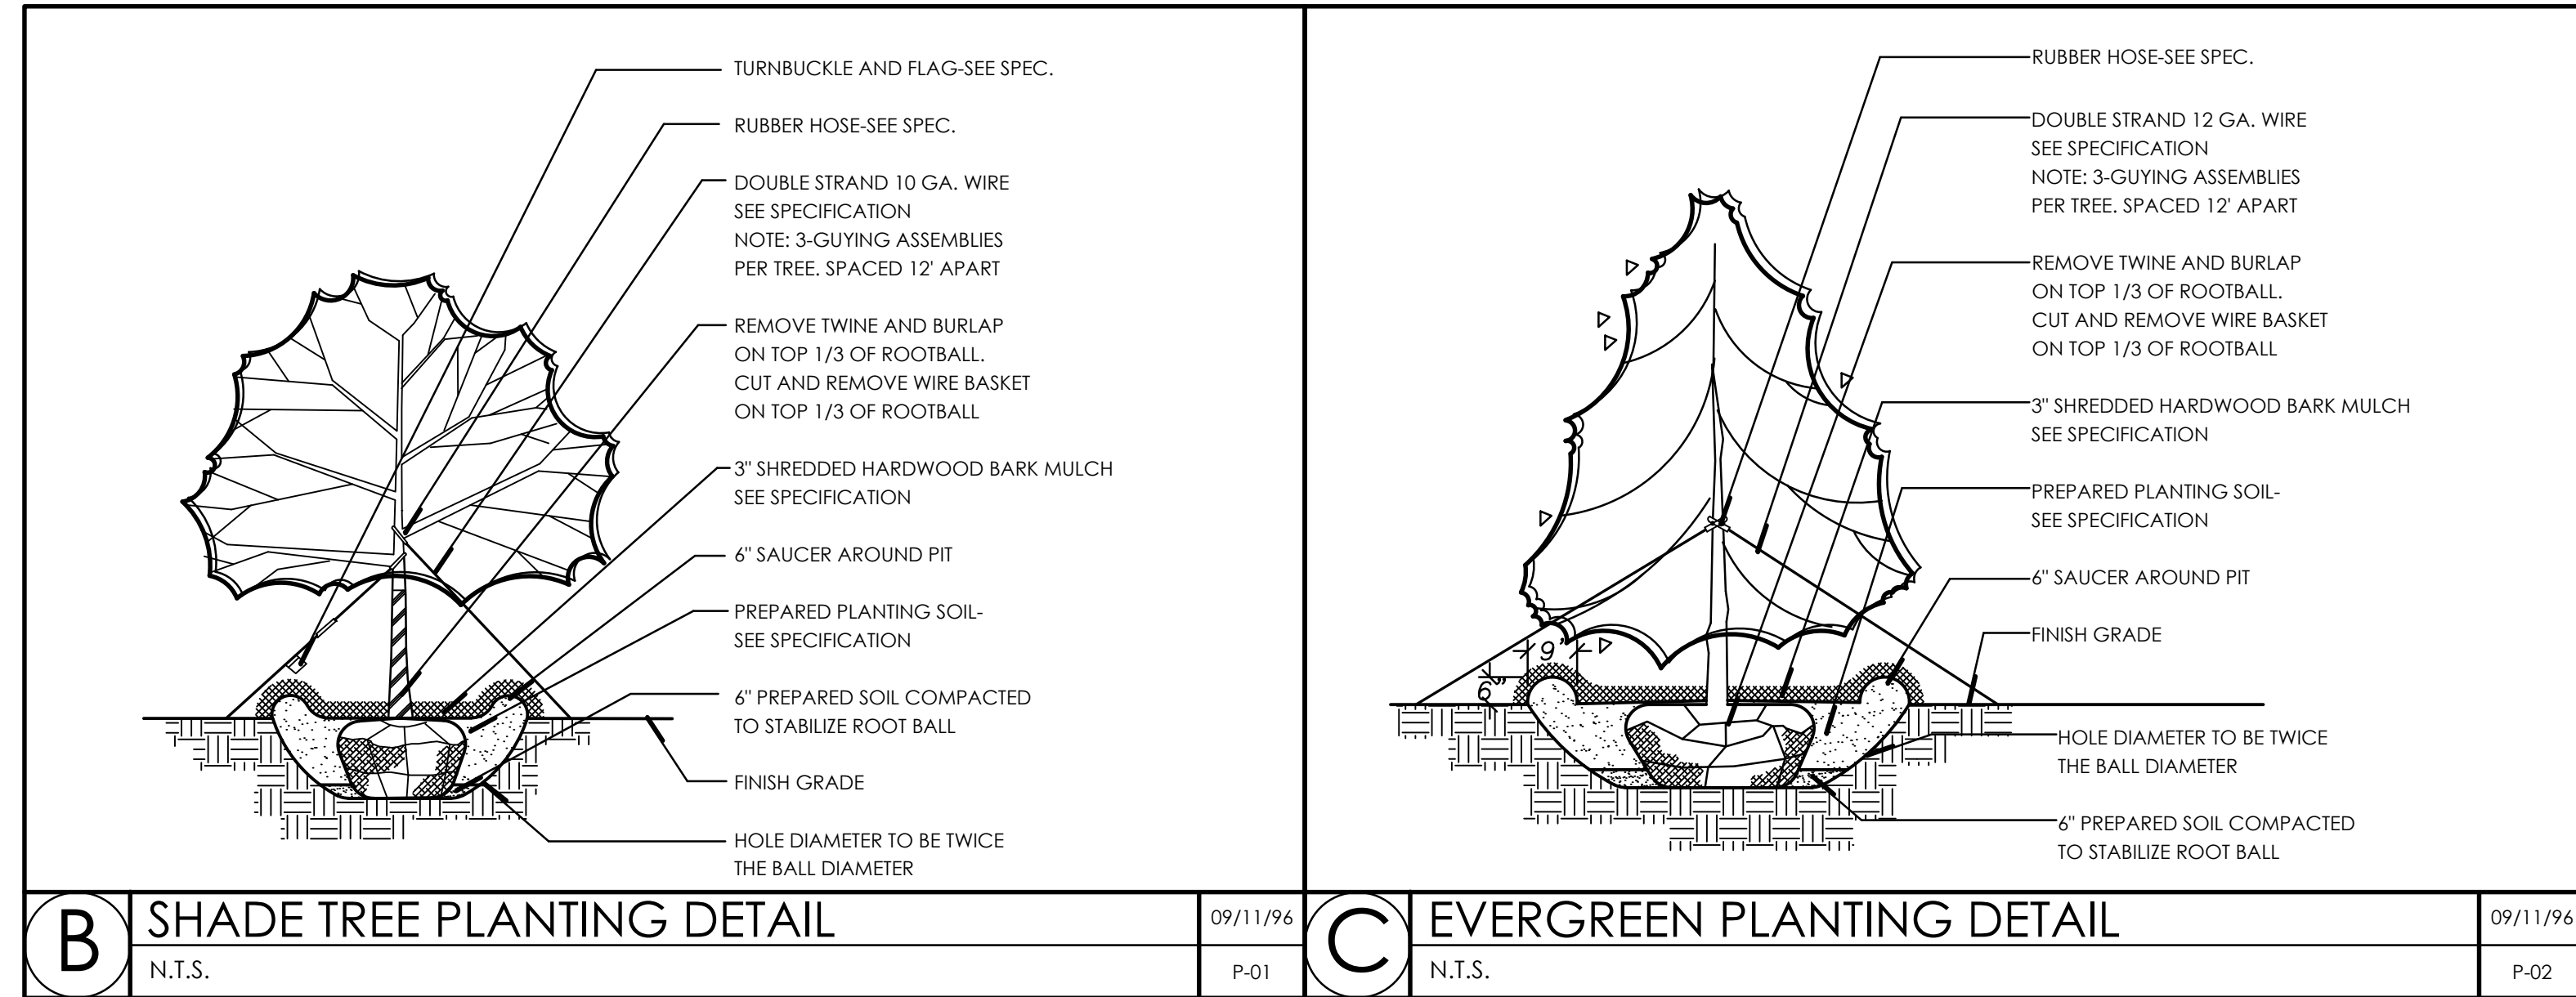

QTY.	KEY	BOTANICAL NAME / COMMON NAME	SIZE	MAJORE	
				HEIGHT	WIDTH
hade Trees					
2	ACAB	Acer freemanii 'Jeffersred' Autumn Blaze Freeman Maple	2.5' cal	40-55'	30-40'
1	ACAB	Acer freemanii 'Jeffersred' Autumn Blaze Freeman Maple	4' cal	40-55'	30-40'
5	ACMA	Acer freemanii 'Marmo' Marmo Freeman Maple	2.5' cal	55-70'	35-45'
12	CEOC	Celtis occidentalis Hackberry	2.5' cal	40-60'	40-60'
7	GLSK	Gleditsia triacanthos 'Skyline' Skyline Honeylocust	2.5' cal	35-45'	25-35'
4	GLSK	Gleditsia triacanthos 'Skyline' Skyline Honeylocust	4' cal	35-45'	25-35'
7	GYDI	Gymnocladus dioica Kentucky Coffee Tree	2.5' cal	60-80'	40-55'
8	PYCH	Pyrus calleryana 'Chanticleer' Chanticleer Flowering Pear	2.5' cal	25-35'	13-16'
1	PYCH	Pyrus calleryana 'Chanticleer' Chanticleer Flowering Pear	4' cal	25-35'	13-16'
5	QUBI	Quercus bicolor Swamp White Oak	2.5' cal	50-60'	50-60'
10	TIGR	Tilia cordata 'Greenspire' Greenspire Littleleaf Linden	2.5' cal	40-50'	30-35'
4	ULAP	Ulmus americana 'Princeton' Princeton American Elm	2.5' cal	50-70'	30-50'
Ornamental Trees					
11	AMAB	Amelanchier x grandiflora 'Autumn Brilliance' Autumn Brilliance Serviceberry	6' ht	15-25'	15-25'
2	BEFV	Betula nigra 'Little King' Fox Valley River Birch	6' ht	8-10'	9-12'
5	CECA	Cercis canadensis Redbud	6' ht	20-30'	25-35'
3	COGG	Cornus mas 'Golden Glory' Golden Glory Cornelian Dogwood	5' ht	15-20'	15-20'
3	MAST	Magnolia stellata 'Royal Star' Star Magnolia	5' wd	10-20'	8-15'
3	MARJ	Malus 'Red Jewel' Red Jewel Crabapple	6' ht	12'	12'
6	MASA	Malus sargentii Sargent Crabapple	5' wd	6-8'	9-15'
7	SYRE	Syringa reticulata 'Ivory Silk' Ivory Silk Japanese Tree Lilac	6' ht	20-25'	15-20'
Evergreen Trees & Shrubs					
27	JUBC	Juniperus horizontalis 'Blue Chip' Kallay's Pfitzer Juniper	18"	6-12'	5-6'
18	JUKA	Juniperus x pfitzeriana 'Kallay's Compact' Kallay's Pfitzer Juniper	2-3'	3-6'	24" ht
16	PIPU	Picea pungens Green Spruce	6' ht	30-60'	10-20'
5	PIPU	Picea pungens Green Spruce	7' ht	30-60'	10-20'
1	PIPU	Picea pungens Green Spruce	8' ht	30-60'	10-20'
10	PSME	Pseudotsuga menziesii Douglas Fir	6' ht	30-60'	10-20'
6	THIE	Thuja occidentalis 'Techny' Mission Arborvitae	6' ht	10-15'	6-10'

Deciduous Shrubs					
7	CLRS	Clethra alnifolia 'Ruby Spice' Ruby Spice Summersweet	3' wd	3-6'	3-4'
11	COCA	Cornus sericea 'Cardinal' Cardinal Redtwig Dogwood	4' ht	6-9'	8-12'
18	COIS	Cornus sericea 'Isanti' Isanti Redtwig Dogwood	3' ht	4-5'	4-7'
36	EUAC	Euonymus alatus 'Compactus' Dwarf Burning Bush	4' ht	6-8'	6-8'
11	ITHG	Itea virginica 'Sprich' Little Henry Virginia Sweetspire	2' wd	3-4'	3-4'
3	RHTH	Rhododendron 'Thunder' Thunder Rhododendron	5#	3-4'	3-4'
1	RHJA	Rhododendron 'Jane Abbott' Jane Abbott Rhododendron	5#	4-6'	3-4'
29	RHGL	Rhus aromatica 'Gro-Low' Grow-Low Sumac	24" ht	2.2-5'	6-8'
42	SPBT	Spirea betulifolia 'Tor' Tor Birchleaf Spirea	2' ht	2-3'	2-3'
13	SPGR	Spirea x cinerea 'Grefsheim' First Snow Spirea	3' wd	4-5'	4-5'
38	STCR	Stephanandra incisa 'Crispa' Dwarf Cut-leaf Stephanandra	24" ht	2-3'	2-3'
10	SYMP	Syringa meyeri 'Patbin' Dwarf Korean Lilac	3' ht	3-4'	4-6'
17	SYMK	Syringa patula 'Miss Kim' Miss Kim Lilac	4' ht	4-6'	4-6'
5	VIBM	Viburnum dentatum 'Christom' Blue Muffin Viburnum	4' ht	3-5'	3-4'
13	VICC	Viburnum carlesii 'Compactum' Dwarf Koreanspice Viburnum	3' ht	2.5-4'	2.5-4'
49	WEMI	Weigela 'Minuet' Dwarf W eigela	18" wd	2-3'	3-4'

QTY.	KEY	BOTANICAL NAME / COMMON NAME	SIZE	MATURE	
				HEIGHT	WIDTH
Perennials, Groundcover, Ornamental Grasses & Vines					
39	ACPW	Achillea millefolium 'Pretty Woman' Pretty Woman Yarrow	1#	18-24"	8-12"
19	ALSB	Alium tanguticum 'Summer Beauty' Summer Beauty Ornamental Onion	1#	12-18"	18-24"
20	CANE	Calamintha nepeta ssp. Nepeta Lesser Calamintha	1#	18-24"	18-24"
95	ECPM	Echinacea 'CBO Cone 2' Pixie Meadowbrite Coneflower	1#	18-24"	18-24"
9	GEJO	Geranium x 'Johnson's Blue' Johnson's Blue Geranium	1#	12-18"	12-18"
11	GEJB	Geranium 'Jolly Bee' Jolly Bee Geranium	1#	12-24"	24-36"
13	GEMF	Geranium sanguineum 'Max Frei' Max Frei Bloody Cranesbill	1#	8-12"	18-24"
42	HEWC	Hemerocallis 'Little Wine Cup' Little Wine Cup Daylily	1#	18-24"	18-24"
12	HERR	Hemerocallis 'Rosy Returns' Rosy Returns Daylily	1#	12-18"	12-18"
45	LISP	Liriope spicata Creeping Lilyturf	12 flat		
15	MOPP	Monarda didyma 'Pardon My Purple' Pardon My Purple Beebalm	1#	8-12"	18-24"
51	MORW	Monarda didyma 'Raspberry Wine' Raspberry Wine Beebalm	1#	24-36"	24-36"
15	NEWL	Nepeta racemosa 'Walker's Low' Walker's Low Catmint	1#	18-24"	18-24"
73	PELS	Perovskia atriplicifolia 'Little Spire' Little Spire Russian Sage	1#	18-24"	12-18"
10	PHFP	Phlox 'Forever Pink' Forever Pink Hybrid Phlox	1#	12-18"	12-18"
15	RUGO	Rudbeckia fulgida 'Goldsturm' Black Eyed Susan	1#	24-36"	18-24"
73	RULS	Rudbeckia fulgida 'Viettte's Little Suzy' Little Suzy Black Eyed Susan	1#	12-18"	18-24"
36	SACA	Salvia nemorosa 'Caradonna' Caradonna Salvia	1#	18-24"	18-24"
115	SPHE	Sporobolus heterolepis Prairie Dropseed	1#	24-36"	18-24"
12	TRCG	Tradescanthia x a. 'Concord Grape'	1#	12-18"	18-24"

10758 183rd Street
Orland Park, IL 60467

WORN JERABEK ARCHITECTS, P.C.
212 West Superior, Suite 600 Chicago, IL 60654
PH: 312.642.5587 FAX: 312.642.4189 www.wjworks.com

LANDSCAPE ARCHITECT:
Laffin Design Group, Ltd.
34W338 Courier Ave., Unit #1
St. Charles, Illinois 60174
c-630.761.8450
info@laffindesigngroup.com

NOTES:

[illegible]

© 2014 WORN JERABEK ARCHITECTS, P.C.



EXPIRATION DATE: 08.31.2015

WJA PROJECT NUMBER: 14714	SHEET NUMBER: L1.2
DR. BY: KL	
CK. BY: HD/TW	

PARKVIEW
SENIOR LIVING

10758 183rd Street
Orland Park, IL 60467

WORN JERABEK ARCHITECTS, P. C.

212 West Superior, Suite 600 Chicago, IL 60654
PH: 312.642.5587 FAX: 312.642.4189 www.wjarc.com

LANDSCAPE ARCHITECT:

Lafin Design Group, Ltd.
34W338 Courter Ave. Unit #1
St. Charles, Illinois 60174
630.761.8450
info@laffindesigngroup.com

NOTES:

NO.	ISSUED FOR:	DATE
	Owner Review	07.22.14
	For Pricing	08.25.14
	For Permit	12.20.14
	Per PRI Comments	04.17.15

© 2014 WORN JERABEK ARCHITECTS, P.C.

STAMP



Katrina Laflin

EXPIRATION DATE: 08.31.2015

WJA PROJECT NUMBER:

14714

SHEET NUMBER:



DR. BY:

KL

CK. BY:


HD/TW

L2.0

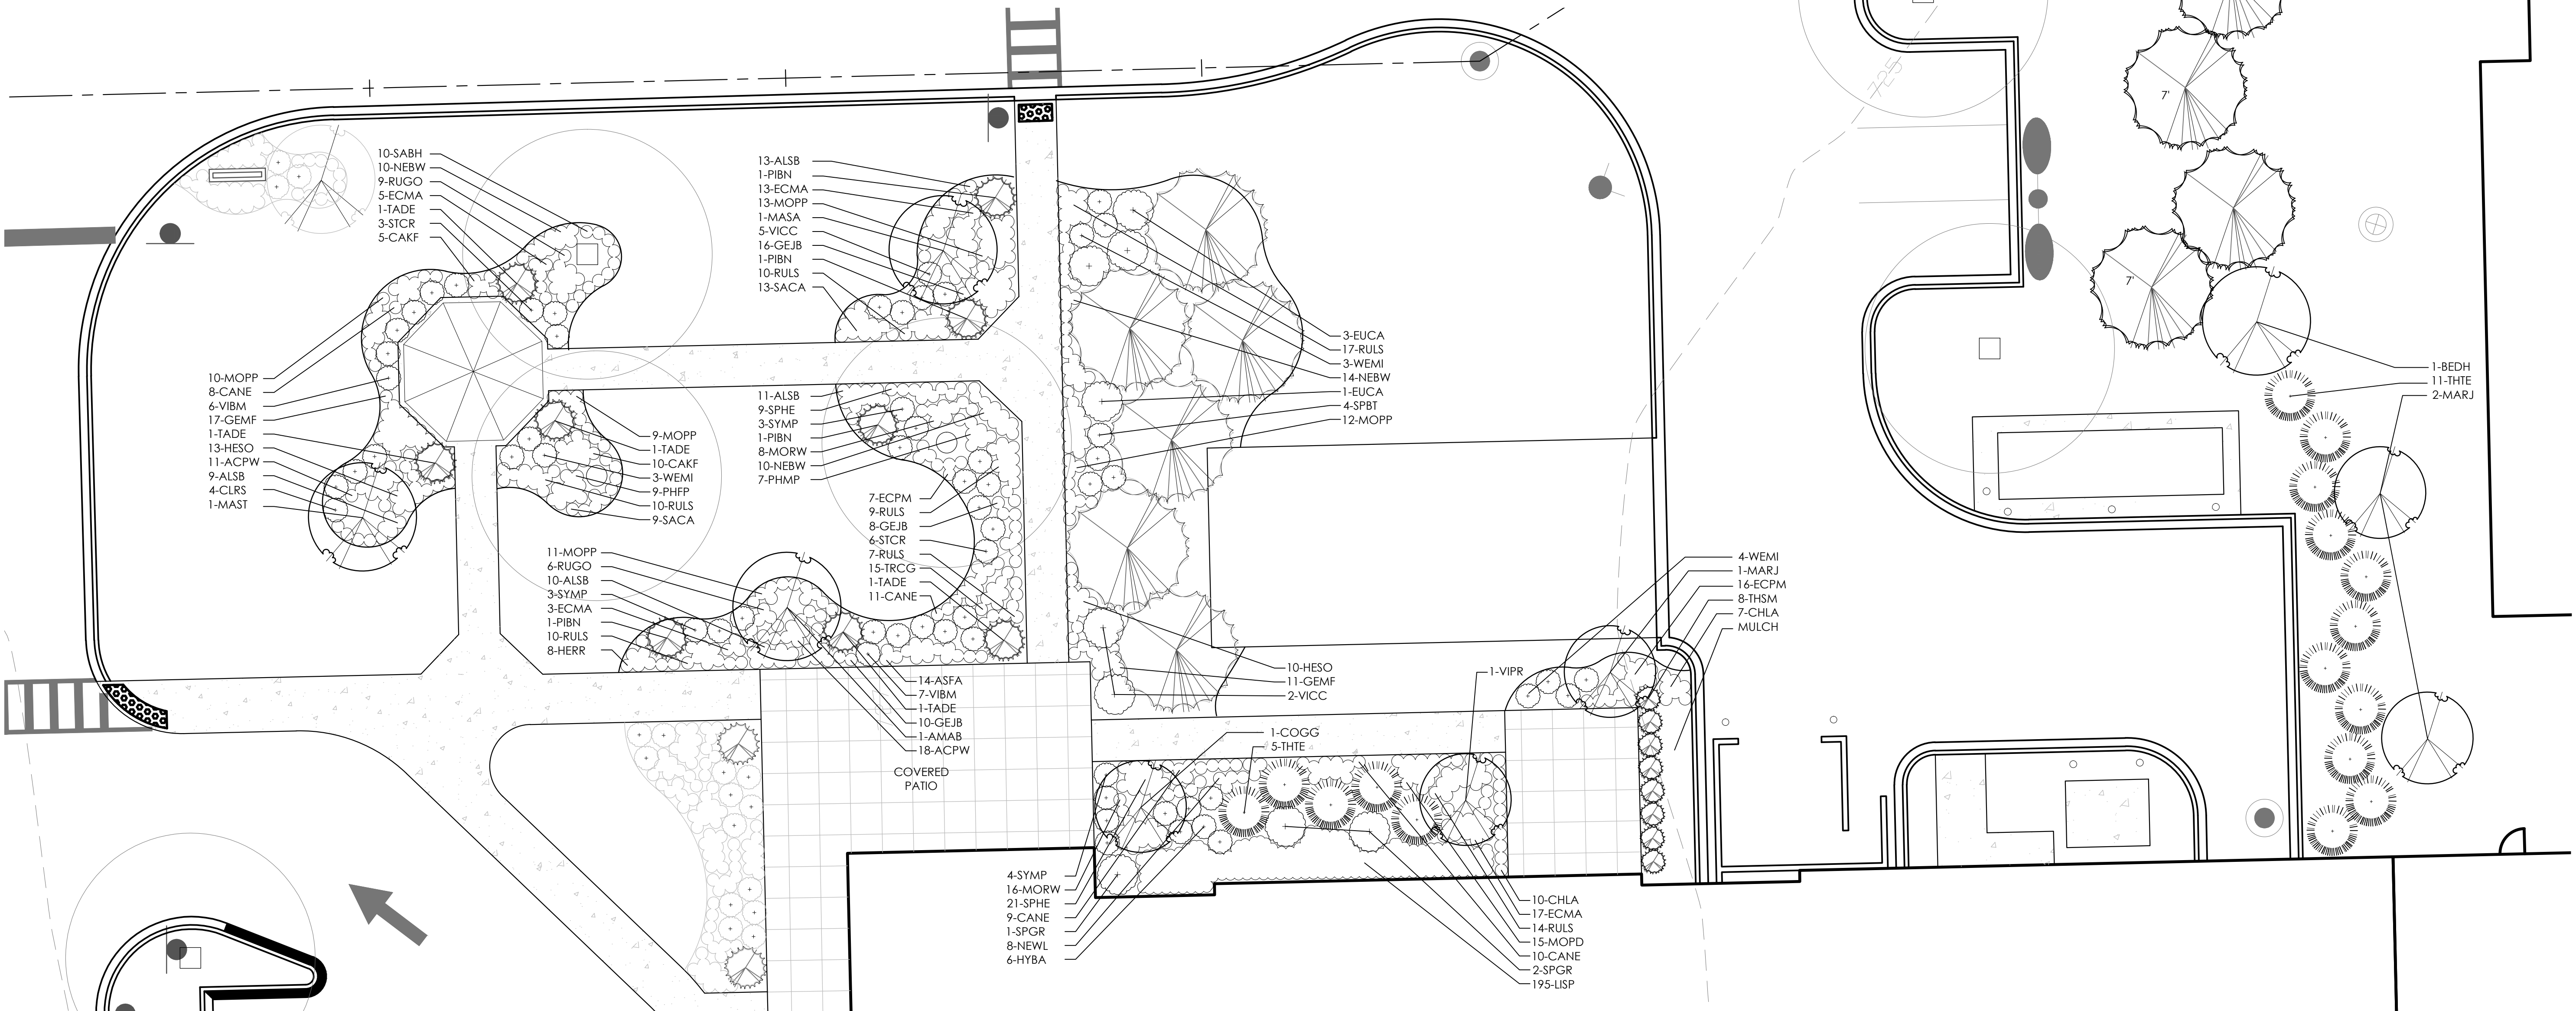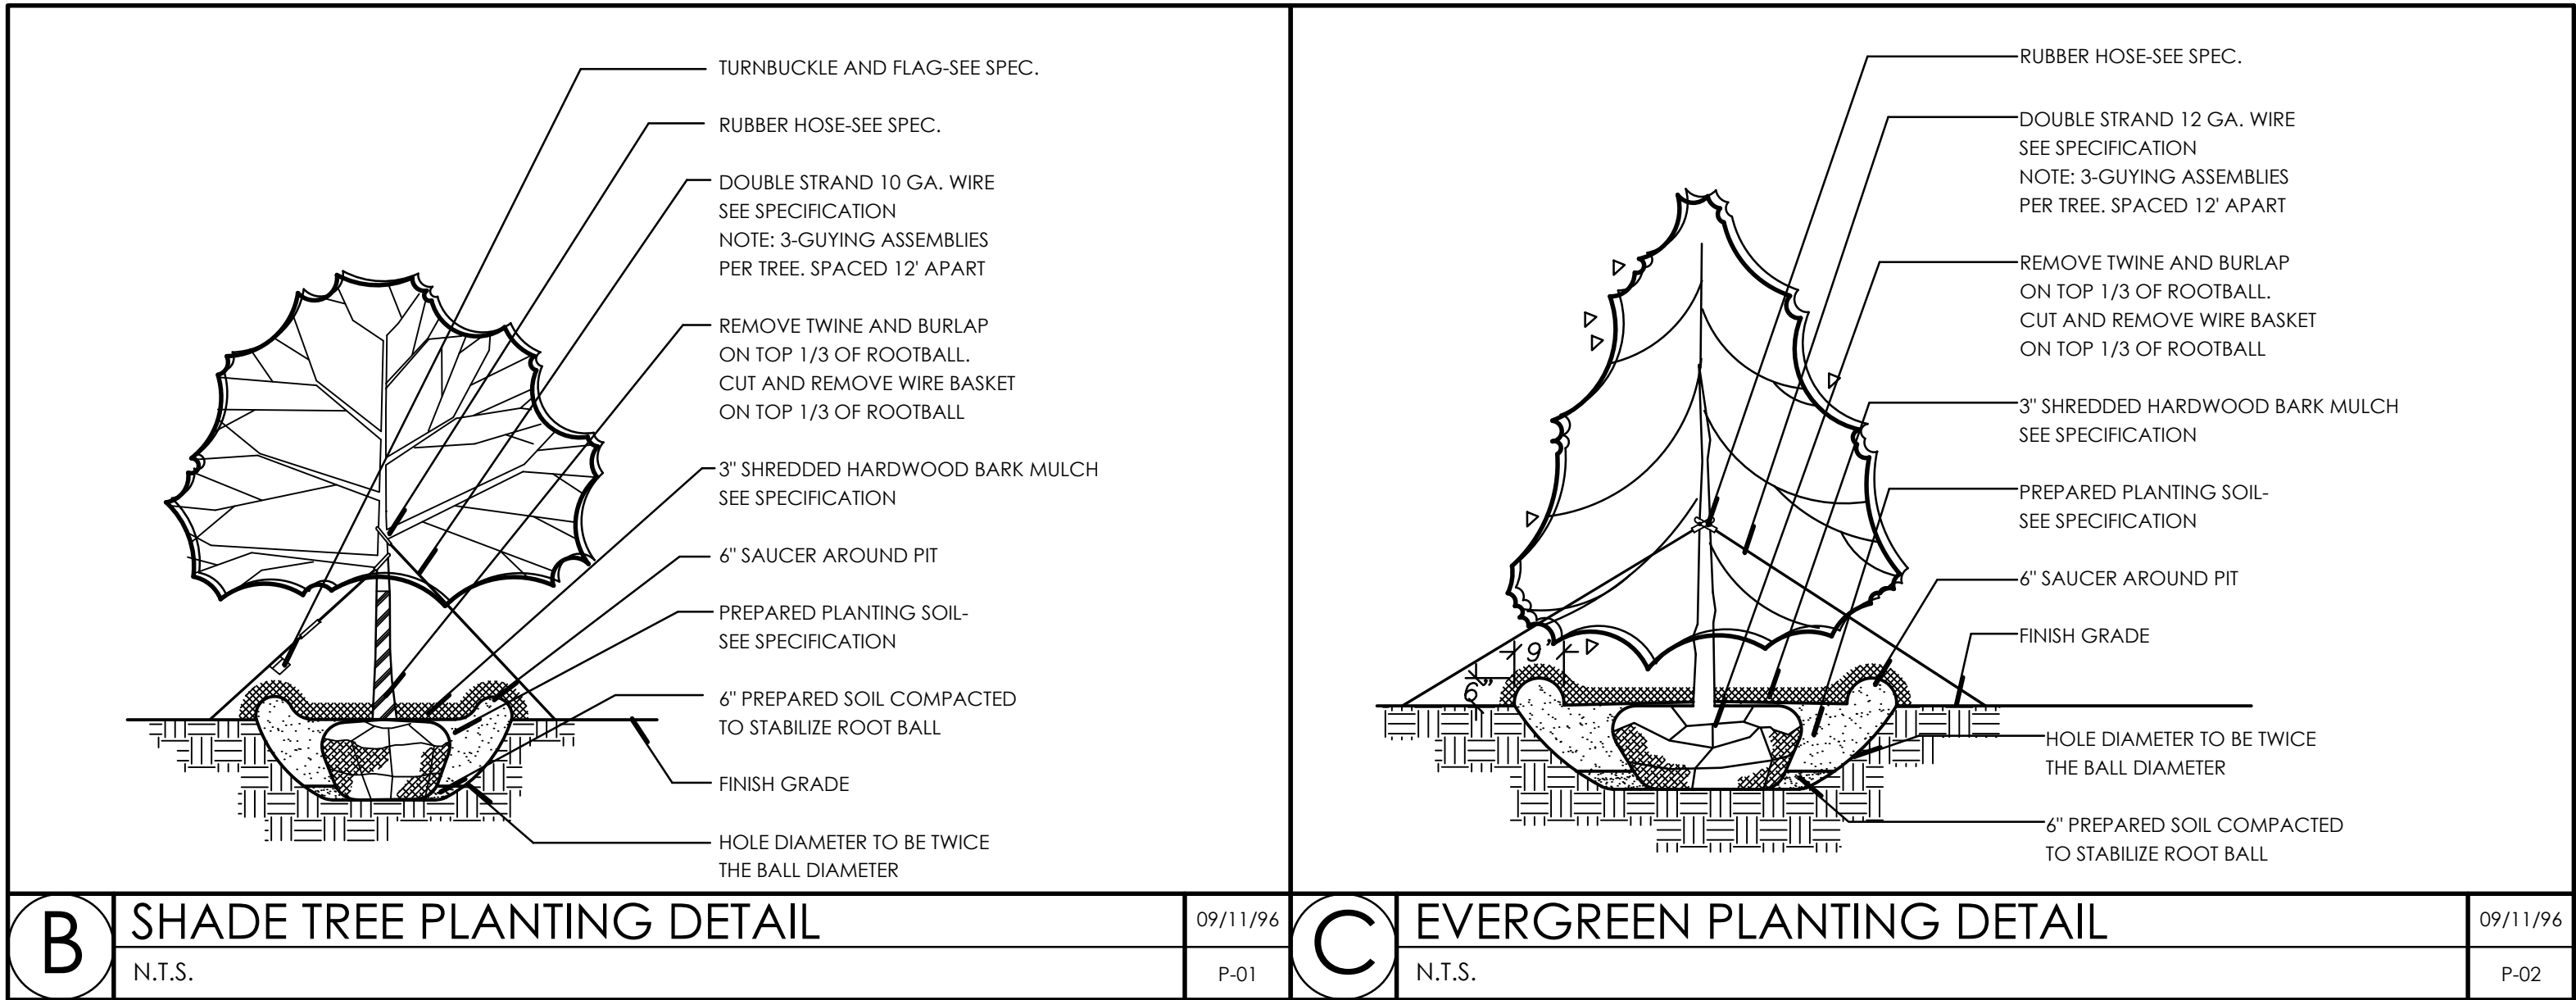


A ENTRY GARDEN & PATIO PLANTING
SCALE: 1" = 10'-0"




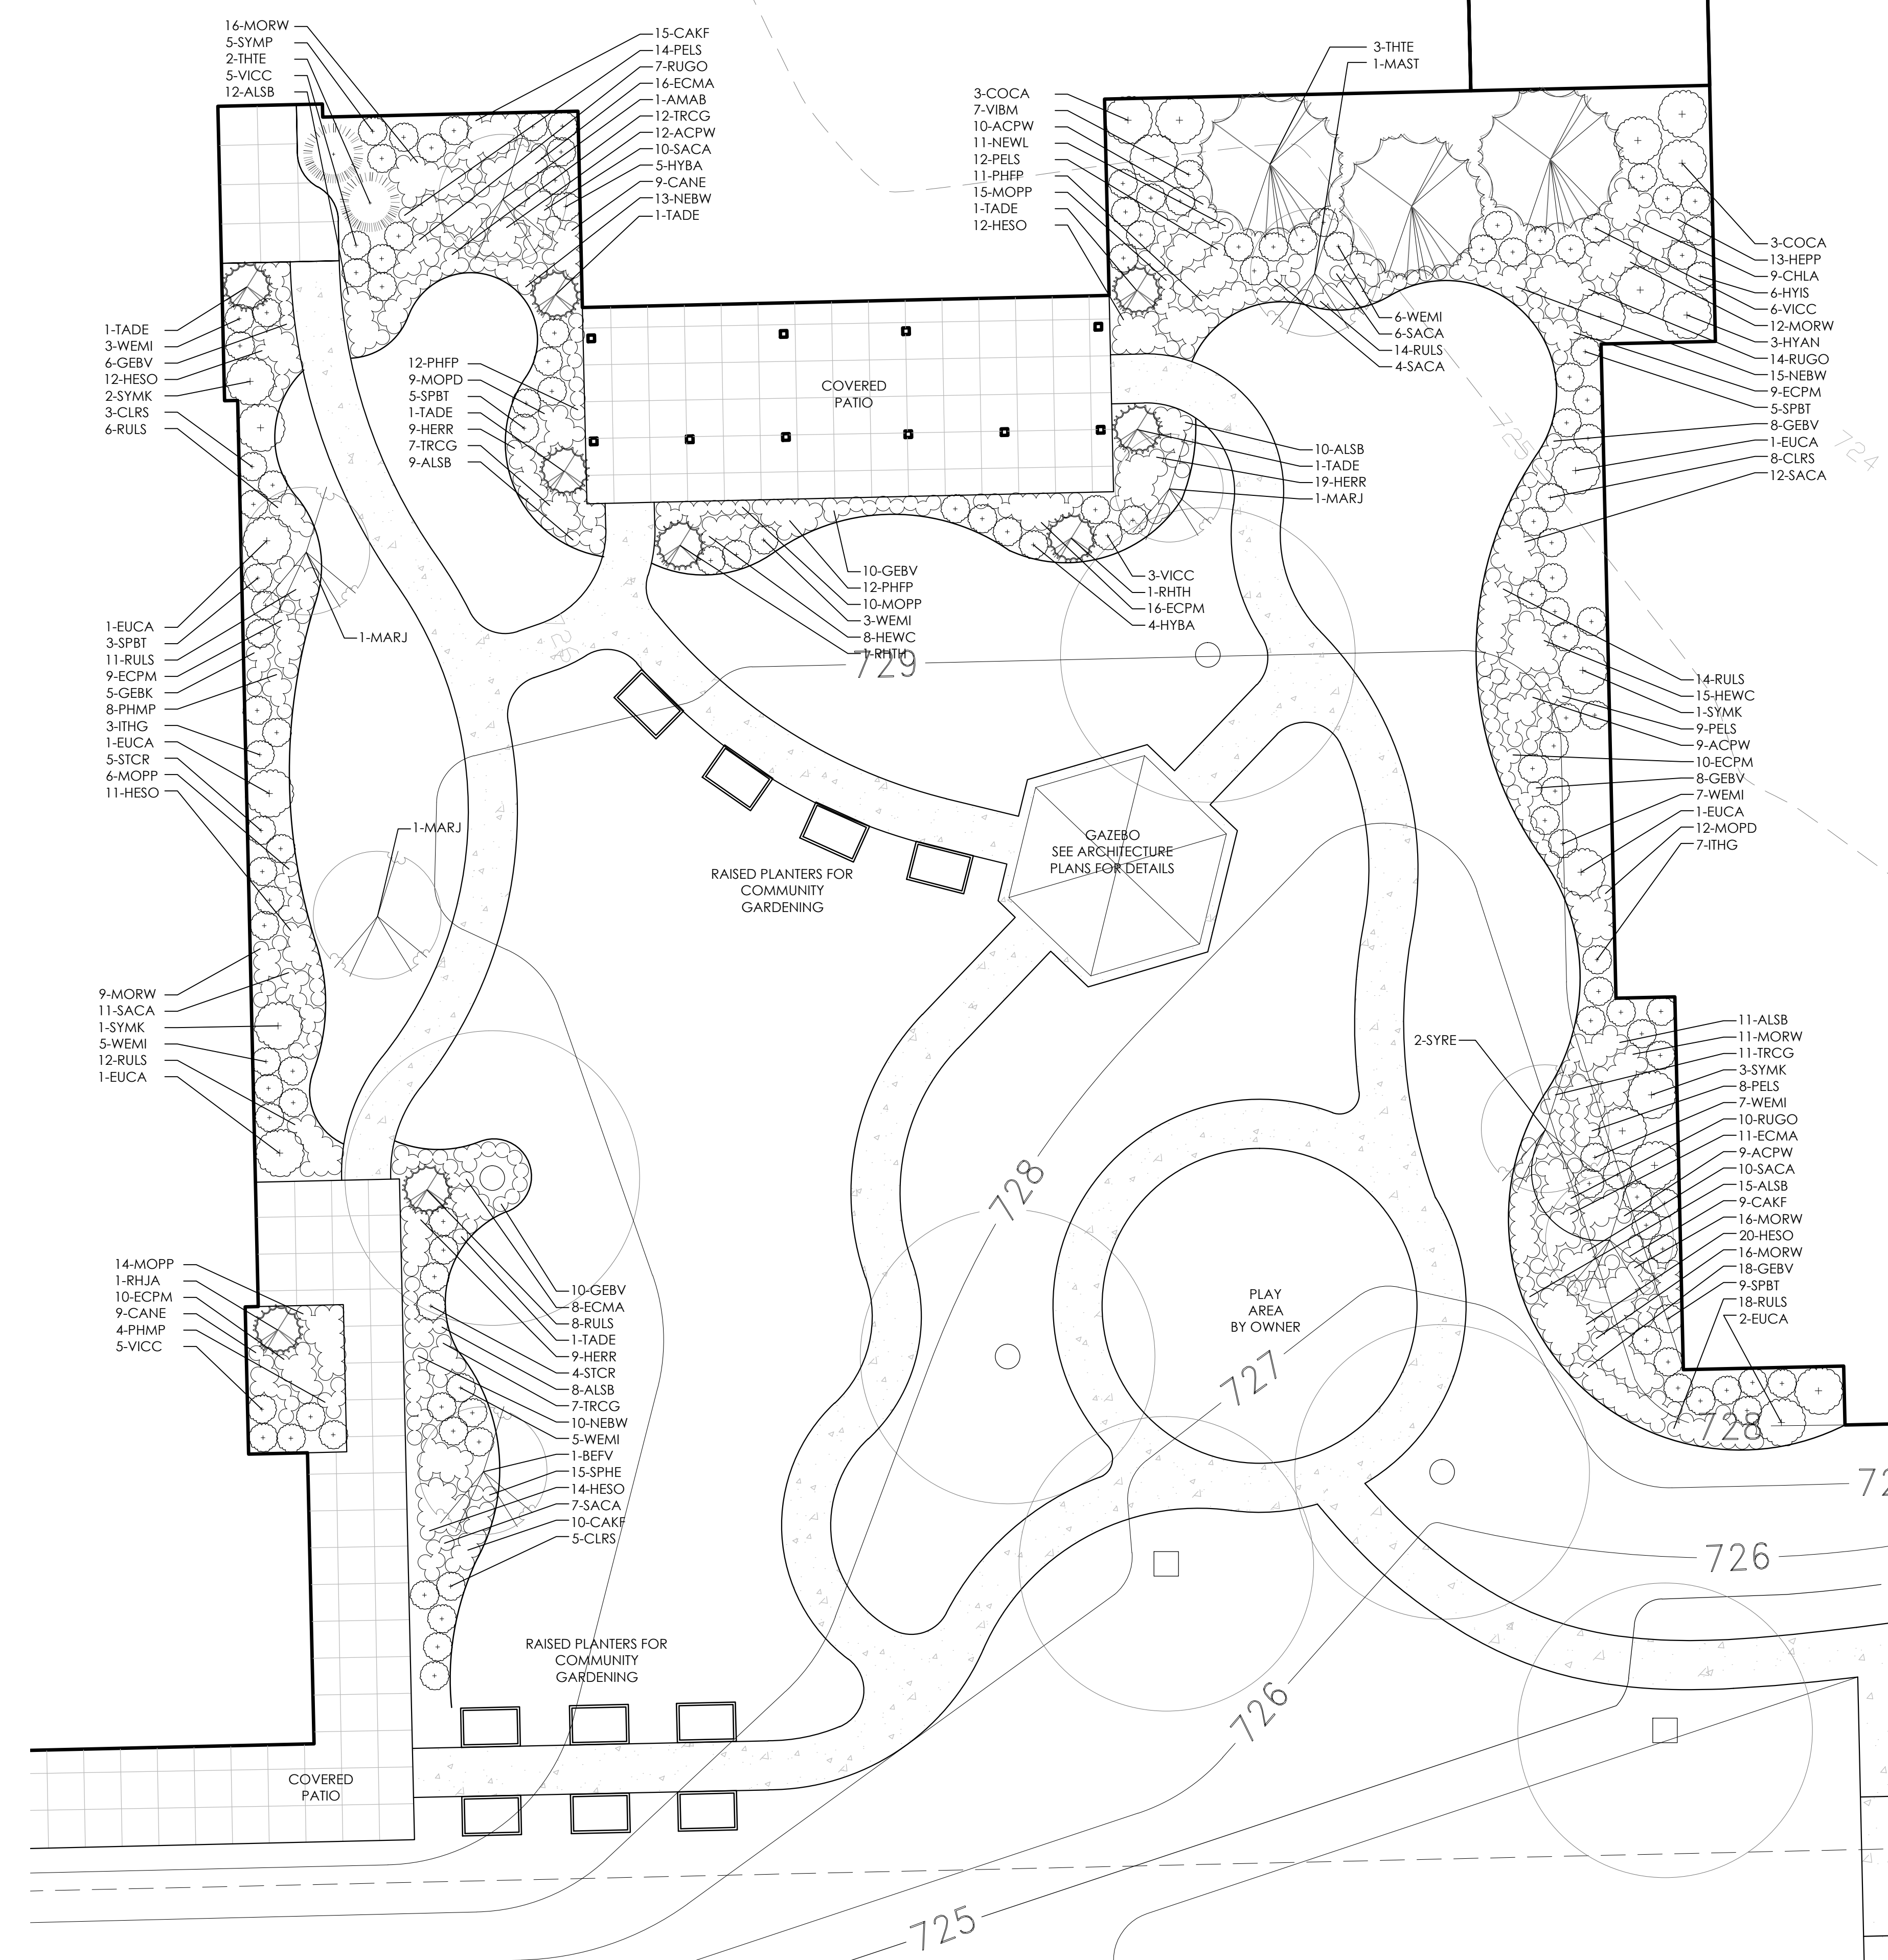


A ALF COURTYARD & PATIO PLANTING
SCALE: 1" = 10'-0"

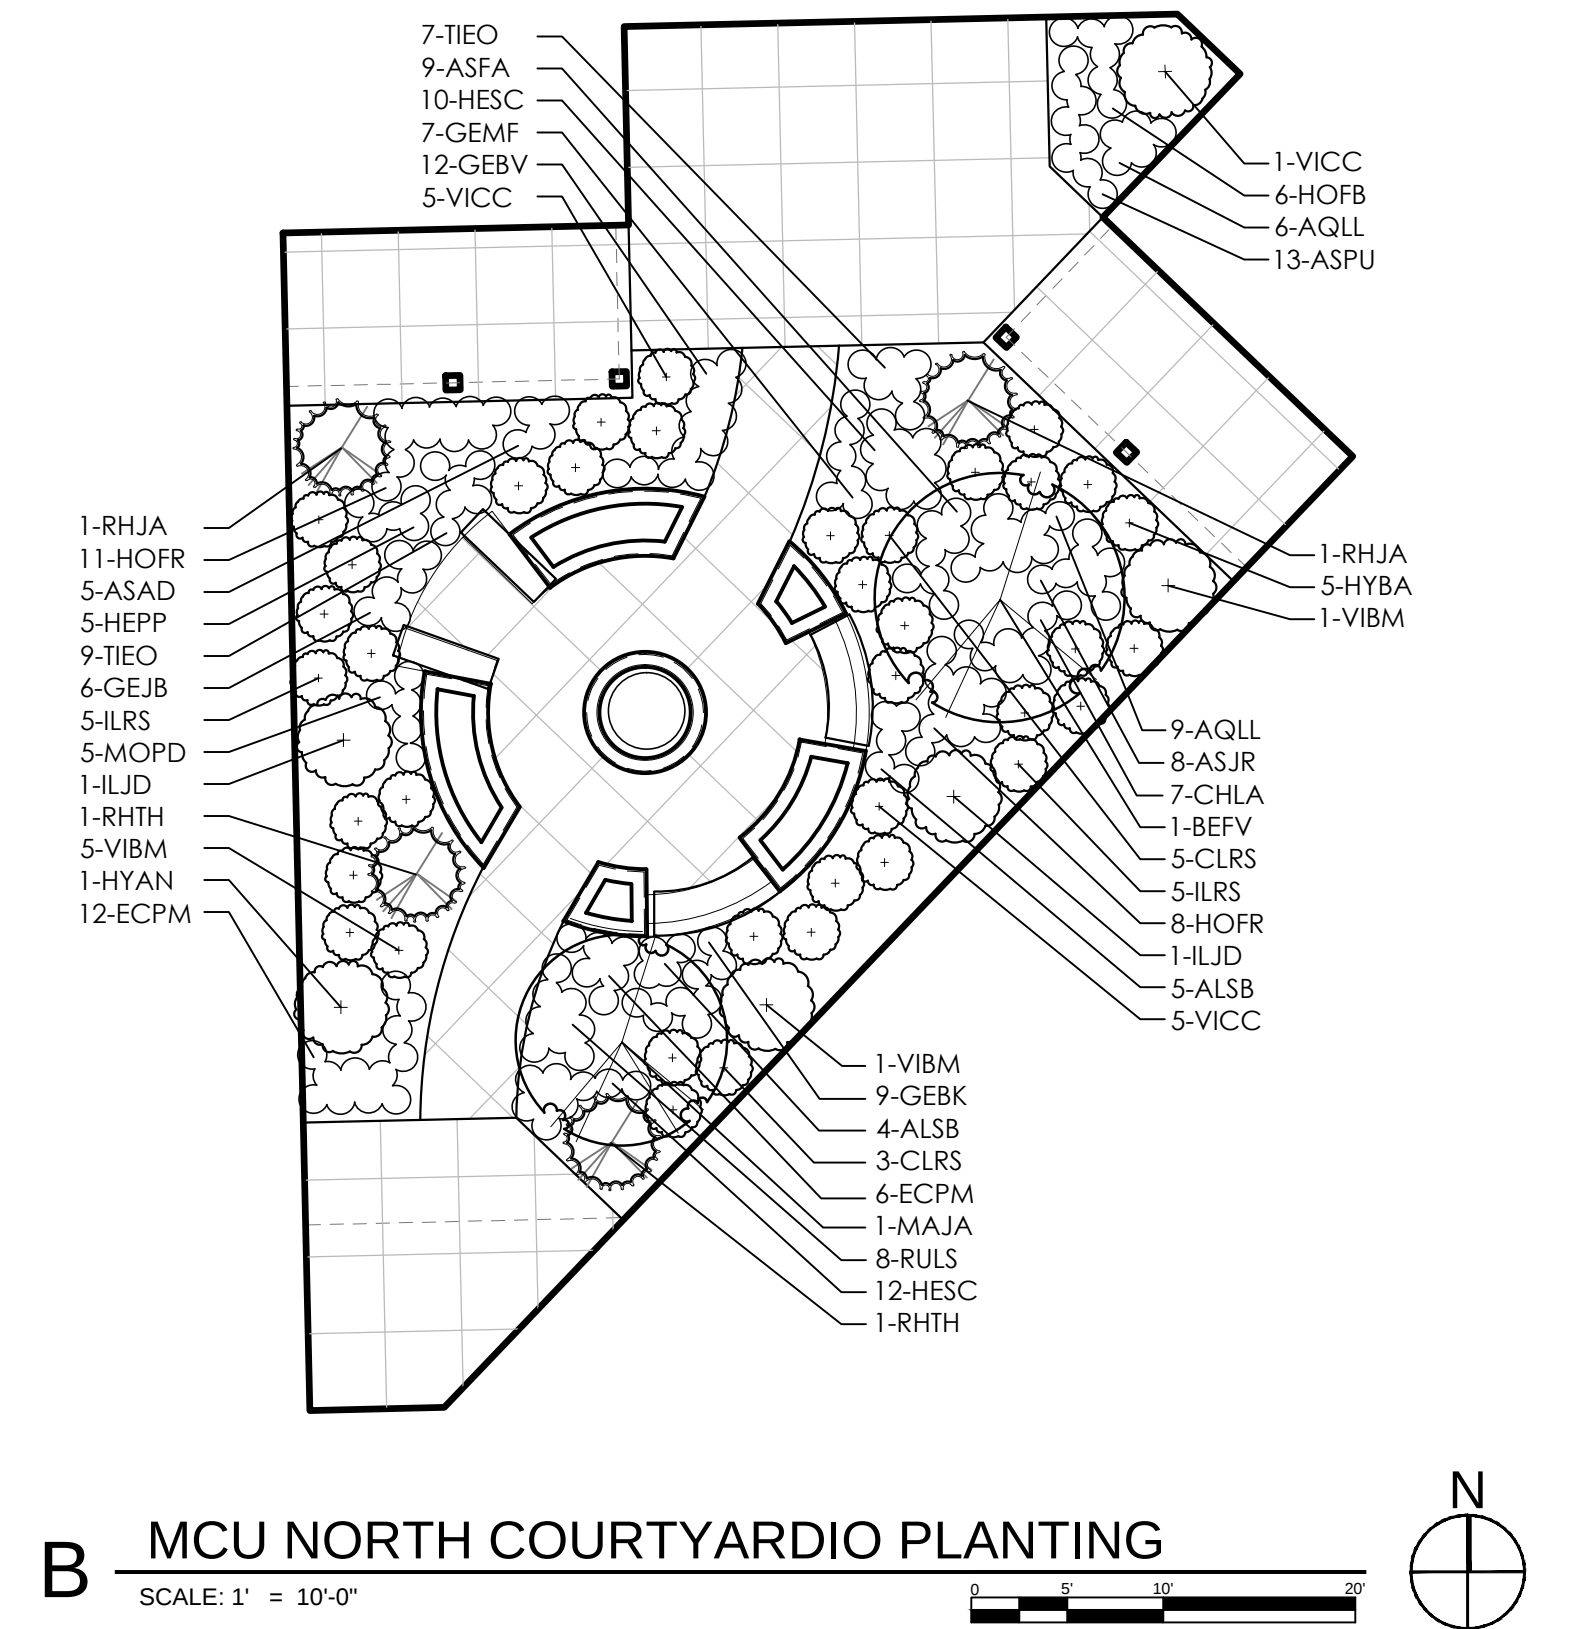

B MCU NORTH COURTYARDIO PLANTING
SCALE: 1" = 10'-0"

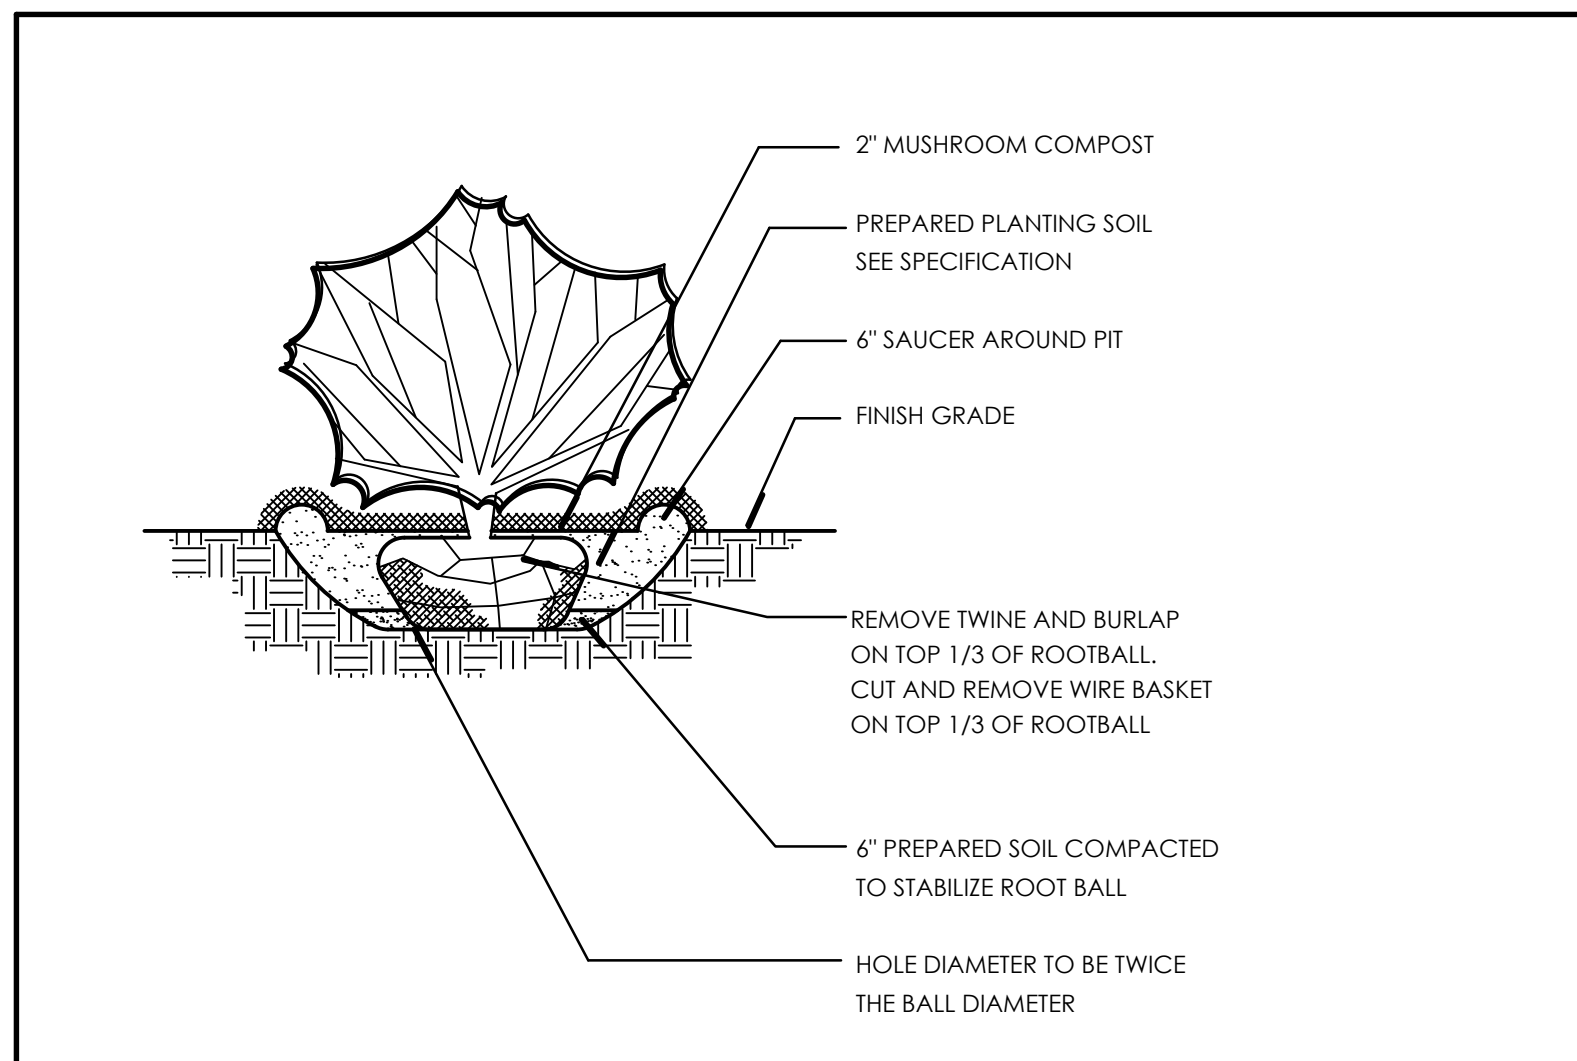

C SHRUB PLANTING DETAIL
N.T.S.

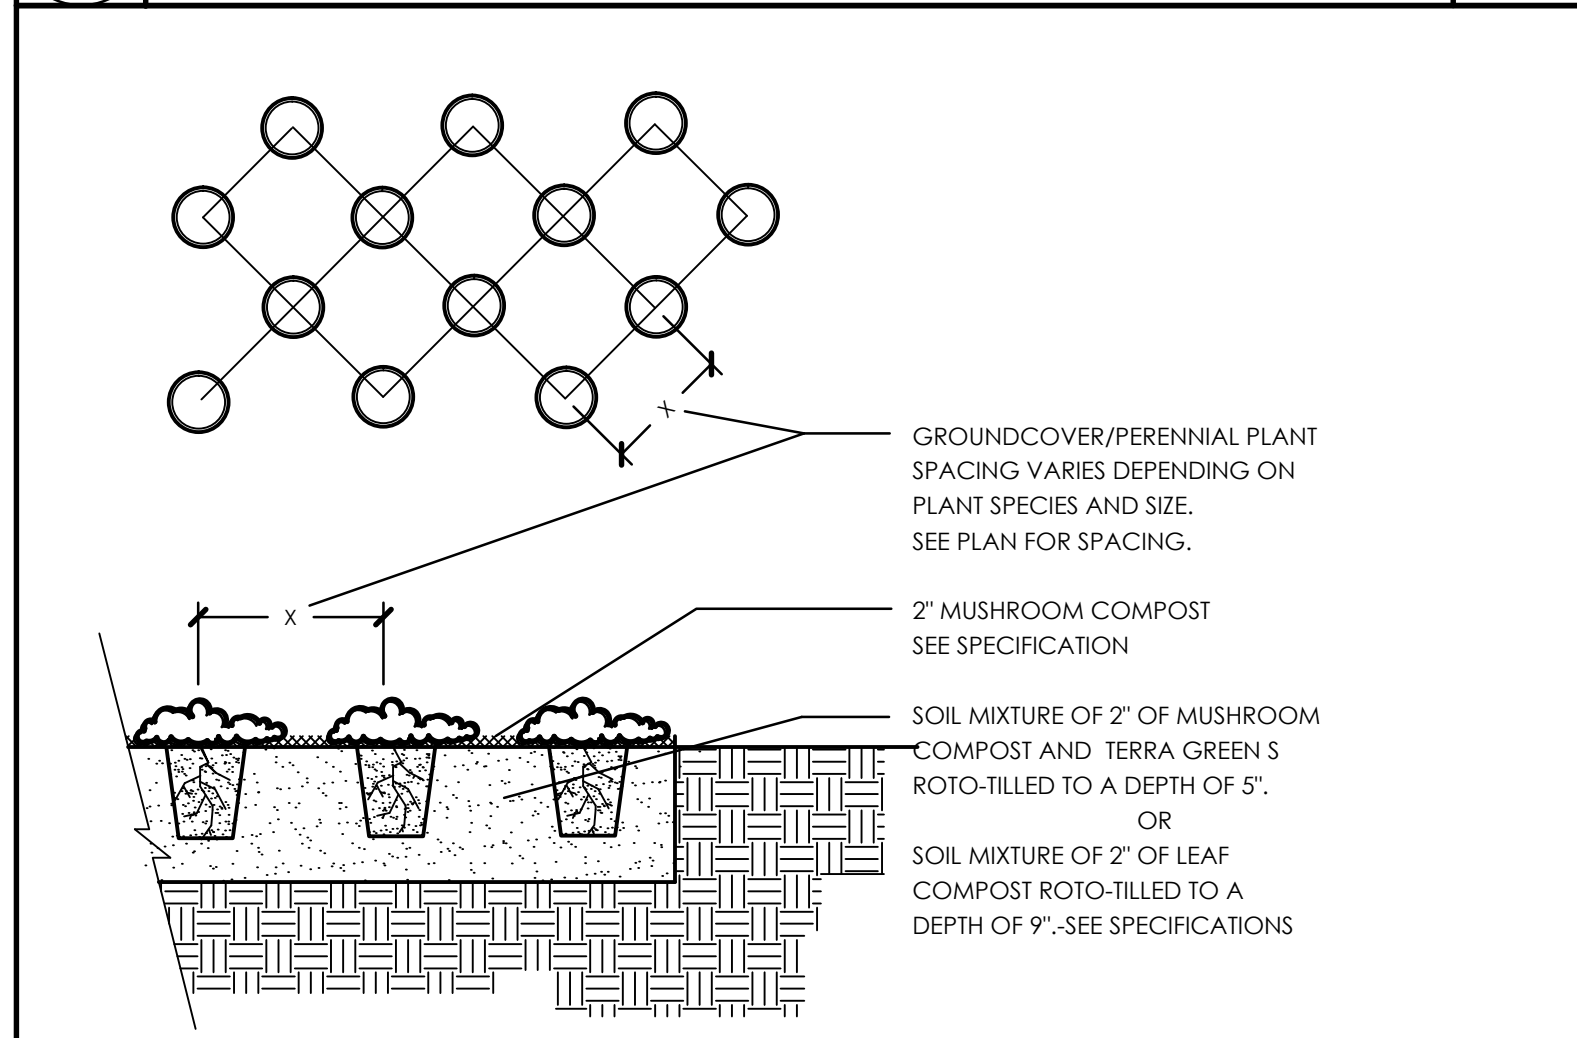

D PERENNIAL PLANTING DETAIL
N.T.S.

PARKVIEW SENIOR LIVING

10758 183rd Street
Orland Park, IL 60467

WORN JERABEK ARCHITECTS, P.C.

212 West Superior, Suite 600 Chicago, IL 60654
PH: 312.642.5587 FAX: 312.642.4189 www.wornjb.com

LANDSCAPE ARCHITECT:

Lafin Design Group, Ltd.
34W338 Courter Ave. Unit #1
St. Charles, Illinois 60174
(630) 761-8450
info@laffindesigngroup.com

NOTES:

NO.	ISSUED FOR:	DATE
1	Owner Review	07.22.14
2	For Pricing	08.25.14
3	For Permit	12.20.14
4	Per PRI Comments	04.17.15


© 2014 WORN JERABEK ARCHITECTS, P.C.

STAMP



EXPIRATION DATE: 08.31.2015


WJA PROJECT NUMBER:	SHEET NUMBER:
14714	L2.1
DR. BY:	KL
CK. BY:	HD/TW

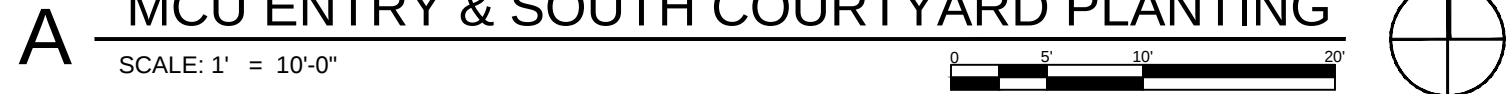

			MATURE		
QTY.	KEY	BOTANICAL NAME / COMMON NAME	SIZE	HEIGHT	WIDTH
Ornamental Trees					
2	AMAB	Amelanchier x grandiflora 'Autumn Brilliance' Autumn Brilliance Serviceberry	6' ht	15-25'	15-25'
1	BEDH	Betula nigra 'BNMIF' Dura Heat River Birch	6' ht	30-40'	25-35'
2	BEFV	Betula nigra 'Little King' Fox Valley River Birch	6' ht	8-10'	9-12'
1	COGG	Cornus mas 'Golden Glory' Golden Glory Cornelian Dogwood	5' ht	15-20'	15-20'
2	MAJA	Magnolia 'Jane' Jane Magnolia	5' ht	10-15'	8-12'
4	MAST	Magnolia stellata 'Royal Star' Star Magnolia	5' wd	10-20'	8-15'
7	MARJ	Malus 'Red Jewel' Red Jewel Crabapple	6' ht	12'	12'
1	MASA	Malus sargentii Sargent Crabapple	5' wd	6-8'	9-15'
2	SYRE	Syringa reticulata 'Ivory Silk' Ivory Silk Japanese Tree Lilac	6' ht	20-25'	15-20'
1	VIPR	Viburnum prunifolium Blackhaw Viburnum	5' ht	12-15'	8-12'
Evergreen Trees & Shrubs					
4	PIBN	Picea abies 'Nidiformis' Bird's Nest Spruce	30" wd	4-5'	5-6'
3	PIPU	Picea pungens Green Spruce	6' ht	30-60'	10-20'
2	PIPU	Picea pungens Green Spruce	7' ht	30-60'	10-20'
1	PIPU	Picea pungens Green Spruce	8' ht	30-60'	10-20'
13	TADE	Taxus x media 'Densiformis' Dense Angloleaf Yew	36" wd	3-4'	4-6'
8	THSM	Thuja occidentalis 'Smaragd' Emerald Green Arborvitae	6' ht	12-14'	3-4'
12	THTE	Thuja occidentalis 'Techny' Mission Arborvitae	6' ht	10-15'	6-10'
Deciduous Shrubs					
41	CLRS	Clethra alnifolia 'Ruby Spice' Ruby Spice Summersweet	3' wd	3-6'	3-4'
6	COCA	Cornus sericea 'Cardinal' Cardinal Redtwig Dogwood	4' ht	6-9'	8-12'
10	EUCA	Euonymus alatus 'Compactus' Dwarf Burning Bush	4' ht	6-8'	6-8'
5	HYAN	Hydrangea arborescens 'Annabelle' Annabelle Smooth Hydrangea	5#	3-5'	4-6'
6	HYIS	Hydrangea arborescens 'NCHAI' Invicabelle Spirit Hydrangea	3#	3-4'	3-4'
39	HYBA	Hydrangea macrophylla 'Bailmer' Original Endless Summer Hydrangea	5#	3-4'	3-4'
4	ILJD	Ilex verticillata 'Jim Dandy' Male Winterberry	2' ht	3-6'	4-8'
20	ILRS	Ilex verticillata 'Red Sprite' Dwarf Female Winterberry	2' ht	2-3'	2-3'
3	ITHG	Itea virginica 'Sprich' Little Henry Virginia Sweetspire	2' wd	3-4'	3-4'
8	RHTH	Rhododendron 'Thunder' Thunder Rhododendron	5#	3-4'	3-4'
8	RHJA	Rhododendron 'Jane Abbott' Jane Abbott Rhododendron	5#	4-6'	3-4'
26	SPBT	Spiraea betulifolia 'Ior' Tor Birchleaf Spiraea	2' ht	2-3'	2-3'
3	SPGR	Spiraea x cinerea 'Gretelheim' First Snow Spiraea	3' wd	4-5'	4-5'
18	STCR	Stephanandra incisa 'Crispa' Dwarf Cut-leaf Stephanandra	24" ht	2-3'	2-3'
15	SYMP	Syringa meyeri 'Palibin' Dwarf Korean Lilac	3' ht	3-4'	4-6'
6	SYMK	Syringa patula 'Miss Kim' Miss Kim Lilac	4' ht	4-6'	4-6'
34	VIBM	Viburnum dentatum 'Chistom' Blue Muffin Viburnum	4' ht	3-5'	3-4'
57	VICC	Viburnum carlesii 'Compactum' Dwarf Koreanspice Viburnum	3' ht	2.5-4'	2.5-4'
39	WEMI	Weigela 'Minuet' Dwarf Weigela	18" wd	2-3'	3-4'

QTY.	KEY	BOTANICAL NAME / COMMON NAME	SIZE	MATURE	
				HEIGHT	WIDTH
Perennials, Groundcover, Ornamental Grasses & Vines					
60	ACFW	Achillea millefolium 'Pretty Woman' Pretty Woman Yarrow	1#	18-24"	8-12"
125	ALSB	Alium 'tanguticum' 'Summer Beauty' Summer Beauty Ornamental Onion	1#	12-18"	18-24"
30	AQLL	Aquilegia canadensis 'Little Lanterns' Little Lanterns Columbine	1#	12-18"	18-24"
32	ASFA	Astilbe arendsi 'Fanal' Fanal Astilbe	1#	18-24"	18-24"
26	ASPU	Astilbe chinensis 'Pumila' Pumila Astilbe	1#	8-12"	8-12"
10	ASAD	Astilbe japonica 'Deutschland' Deutschland Astilbe	1#	18-24"	12-18"
25	ASJR	Astilbe japonica 'Rheinland' Rheinland Astilbe	1#	18-24"	18-24"
49	CAKF	Calamagrostis x acutiflora 'Karl Foerster' Karl Foerster Feather Reed Grass	1#	36-48"	24-36"
56	CANE	Calamintha nepeta ssp. Nepeta Lesser Calamintha	1#	18-24"	18-24"
61	CHLA	Chasmanthium latifolium Northern Sea Oats	1#	24-36"	18-24"
120	ECPM	Echinacea 'CBG Cone 2' Pixie Meadowwritre Coneflower	1#	18-24"	18-24"
73	ECMA	Echinacea 'Magnus' Magnus Purple Coneflower	1#	24-36"	12-18"
46	GEJB	Geranium 'Jolly Bee' Jolly Bee Geranium	1#	12-24"	24-36"
76	GEBV	Geranium macrorrhizum 'Bevan's Variety' Bevans Bigroot Geranium	1#	8-12"	18-24"
54	GEMF	Geranium sanguineum 'Max Frei' Max Frei Bloody Cranesbill	1#	8-12"	18-24"
29	GEBK	Geranium soboliferum 'Butterfly Kisses' Butterfly Kisses Creeping Geranium	1#	18-24"	24-36"
8	HEWC	Hemerocallis 'Little Wine Cup' Little Wine Cup Daylily	1#	18-24"	18-24"
45	HERR	Hemerocallis 'Rosy Returns' Rosy Returns Daylily	1#	12-18"	12-18"
82	HESO	Hemerocallis 'Stella de Oro' Stella de Oro Daylily	1#	12-18"	12-18"
23	HEPP	Heuchera 'Purple Petticoats' Purple Petticoats Coral Bells	1#	8-12"	18-24"
44	HESC	Heuchera sanguinea 'Chatterbox' Chatterbox Coral Bells	1#	12-18"	12-18"
12	HOFB	Hosta 'Fragrant Bouquet' Fragrant Bouquet Hosta	1#	18-24"	36-48"
38	HOFR	Hosta 'Francee' Francee Hosta	1#	18-24"	24-36"
195	LISP	Liriope spicata Creeping Lilyturf	12 flat		
108	MOPP	Monarda didyma 'Pardon My Purple' Pardon My Purple Beebalm	1#	8-12"	18-24"
34	MOPD	Monarda didyma 'Petite Delight' Petite Delight Beebalm	1#	12-18"	18-24"
104	MORW	Monarda didyma 'Raspberry Wine' Raspberry Wine Beebalm	1#	24-36"	24-36"
72	NEBW	Nepeta racemosa 'Blue Wonder' Blue Wonder Catmint	1#	8-12"	12-18"
19	NEW L	Nepeta racemosa 'Walker's Low' Walker's Low Catmint	1#	18-24"	18-24"
34	PELS	Perovskia atriplicifolia 'Little Spire' Little Spire Russian Sage	1#	18-24"	12-18"
44	PHFP	Phlox 'Forever Pink' Forever Pink Hybrid Phlox	1#	12-18"	12-18"
19	PHMP	Phlox 'Minnie Pearl' Minnie Pearl Hybrid Phlox	1#	12-18"	18-24"
60	RUGO	Rudbeckia fulgida 'Goldsturm' Black Eyed Susan	1#	24-36"	18-24"
178	RULS	Rudbeckia fulgida 'Viette's little Suzy' Little Suzy Black Eyed Susan	1#	12-18"	18-24"
10	SABH	Salvia nemorosa 'Blue Hill' Blue Hill Salvia	1#	18-24"	12-18"
82	SACA	Salvia nemorosa 'Caradonna' Caradonna Salvia	1#	18-24"	18-24"
45	SPHE	Sporobolus heterolepis Prairie Dropseed	1#	24-36"	18-24"
32	TIEO	Tiarella 'Elizabeth Oliver' Elizabeth Oliver Foamflower	1#	8-12"	12-18"
52	TRCG	Tradescantia x a. 'Concord Grape' Spiderwort	1#	12-18"	18-24"

[illegible]

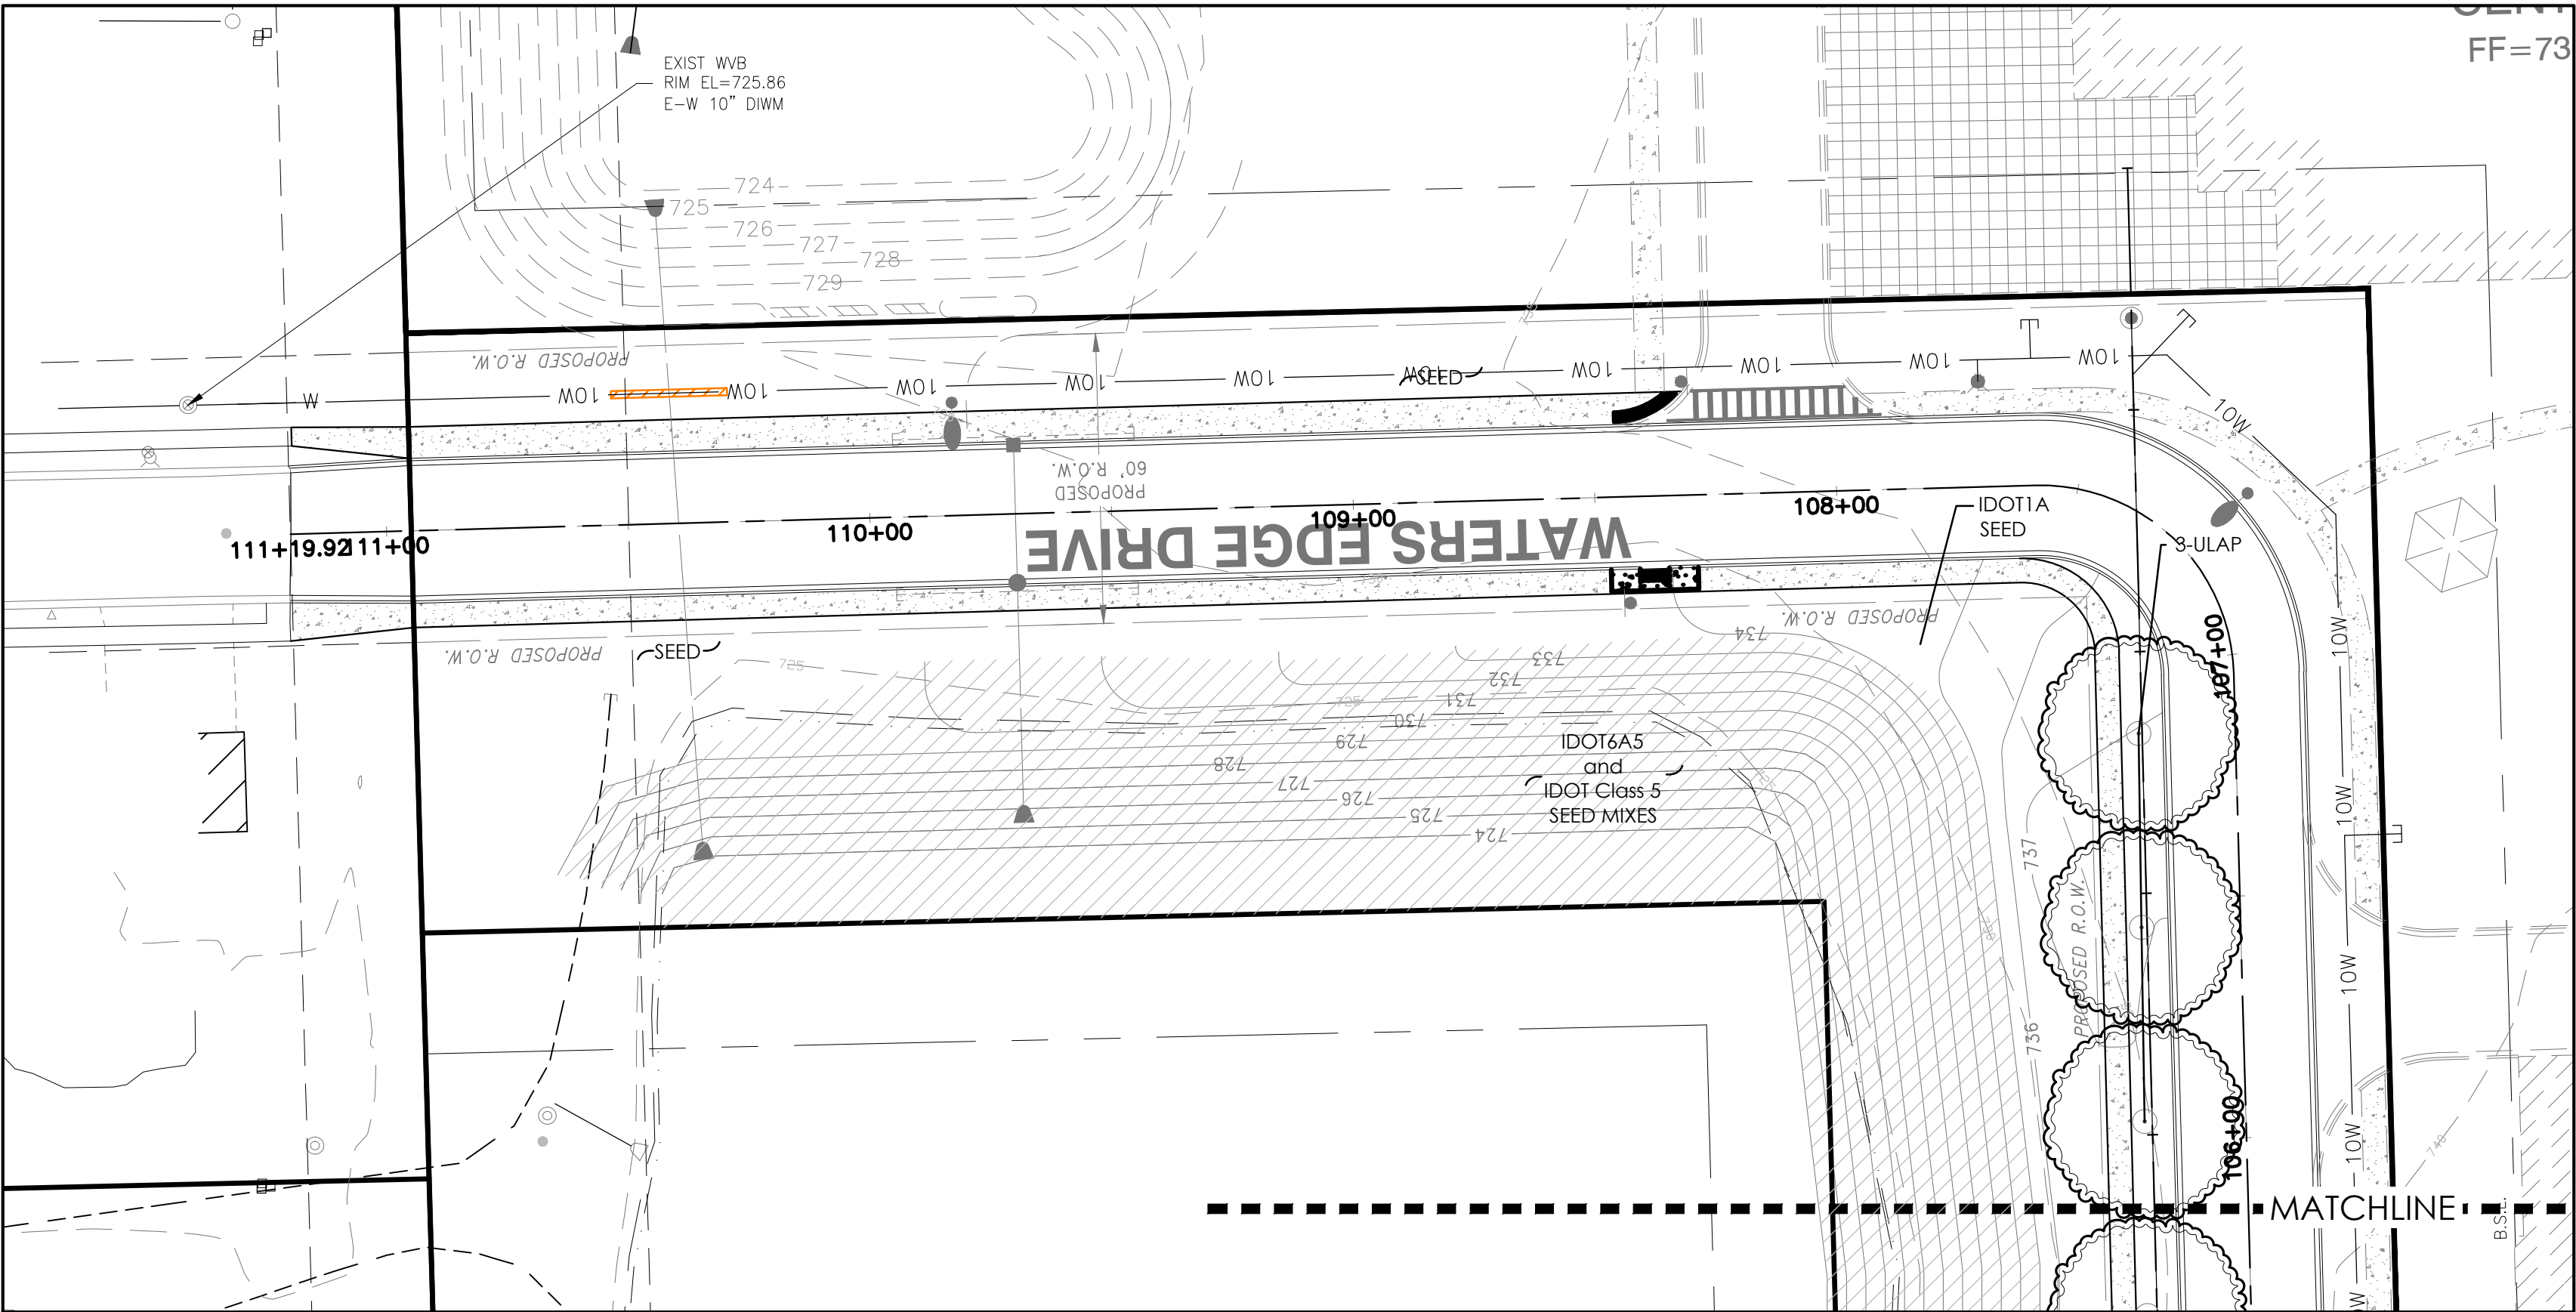

PLANT LIST

QTY	KEY	BOTANICAL NAME / COMMON NAME	SIZE	MATURE HEIGHT	WIDTH
Shade Trees					
9	ACMA	Acer freemanii 'Marmo' Marmo Freeman Maple	2.5" cal	55-70'	35-45'
7	ACOG	Acer rubrum 'October Glory' October Glory Red Maple	2.5" cal	40-50'	30-40'
12	CEOC	Celtis occidentalis Hackberry	2.5" cal	40-60'	40-60'
5	COCO	Corylus Columna Turkish Filbert	2.5" cal	40-80'	30-50'
8	GLSK	Gleditsia triacanthos 'Skyline' Skyline Honeylocust	2.5" cal	35-45'	25-35'
5	PYCH	Pyrus calleryana 'Chanticleer' Chanticleer Flowering Pear	2.5" cal	25-35'	13-14'
4	ULAP	Ulmus americana 'Princeton' Princeton American Elm	2.5" cal	50-70'	30-50'
Deciduous Shrubs					
10	CEAM	Ceanothus americanus New Jersey Tea	24" ht	3-4'	3-5'
103	RHGL	Rhus aromatica 'Gro-Low' Grow-Low Sumac	24" ht	1.5-2'	6-8'
Evergreen Trees & Shrubs					
34	JUKA	Juniperus x pfitzeriana 'Kallay's Compact' Kallay's Pfizer Juniper	24" ht	2-3'	3-6'
Perennials & Ornamental Grasses					
26	CAKF	Calamagrostis x acutiflora 'Karl Foerster' Karl Foerster Feather Reed Grass	1#	36-48"	24-36"
123	CANE	Calamintha nepeta ssp. Nepeta Lesser Calamintha	1#	18-24"	18-24"
110	HESO	Hemerocallis 'Stella de Oro' Stella de Oro Daylily	1#	12-18"	12-18"
113	SPHE	Sporobolus heterolepis Prairie Dropseed	1#	24-36"	18-24"

SEED MIXES

IDOT 1A Seed Mix

Salt Tolerant Lawn Mixture

34% Kentucky Bluegrass	60#
33% Fults Puccinella Distans	60#
11% Perennial Ryegrass	20#
11% Sealink Creeping Red Fescue	20#
11% Spartan II Hard Fescue	20#
100%	100# /Acre

IDOT 6A Seed Mix

Salt Tolerant Conservation Mixture

50% Spring Oats	48#
22% Fults Puccinella Distans	20#
16% Vernal Alfalfa	15#
5% Buffalo Grass	5#
5% Little Blue Stem	5#
2% Canada Wild Rye	2#
100%	123# /Acre

IDOT Class 5 Seed Mix

Forb with Annuals Mixture


9% Annuals Mixture (below)	1#
91% Perennial Forb Mixture (below)	10#
100%	11# /Acre

Annuals Mixture: Mixture not exceeding 25% by weight PLS of any one species, of the following:

Sand Coreopsis
Blanket Flower
Long-Headed Coneflower
Shasta Daisy
Black-Eyed Susan

Perennial Mixture: Mixture not exceeding 25% by weight PLS of any one species, of the following:

Lead Plant
Butterfly Weed
Smooth Aster
White Wild Indigo
Prairie Coreopsis
Rattlesnake Master
Ox-Eye
Rough Blazing Star
Prairie Bergamot
Loue-wort
Purple Prairie Clover
Prairie Cinquefoil
Fragrant Coneflower
Prairie Dock
Spiderwort
Thimble Weed
Sky Blue Aster
New England Ater
New Jersey Tea
Pale Purple Coneflower
Downy Sunflower
Alum Root
Prairie Blazing Star
Wild Quinine
White Prairie Clover
False Dragonhead
Yellow Coneflower
Compass Plant
Rigid Goldenrod
Culver's Root

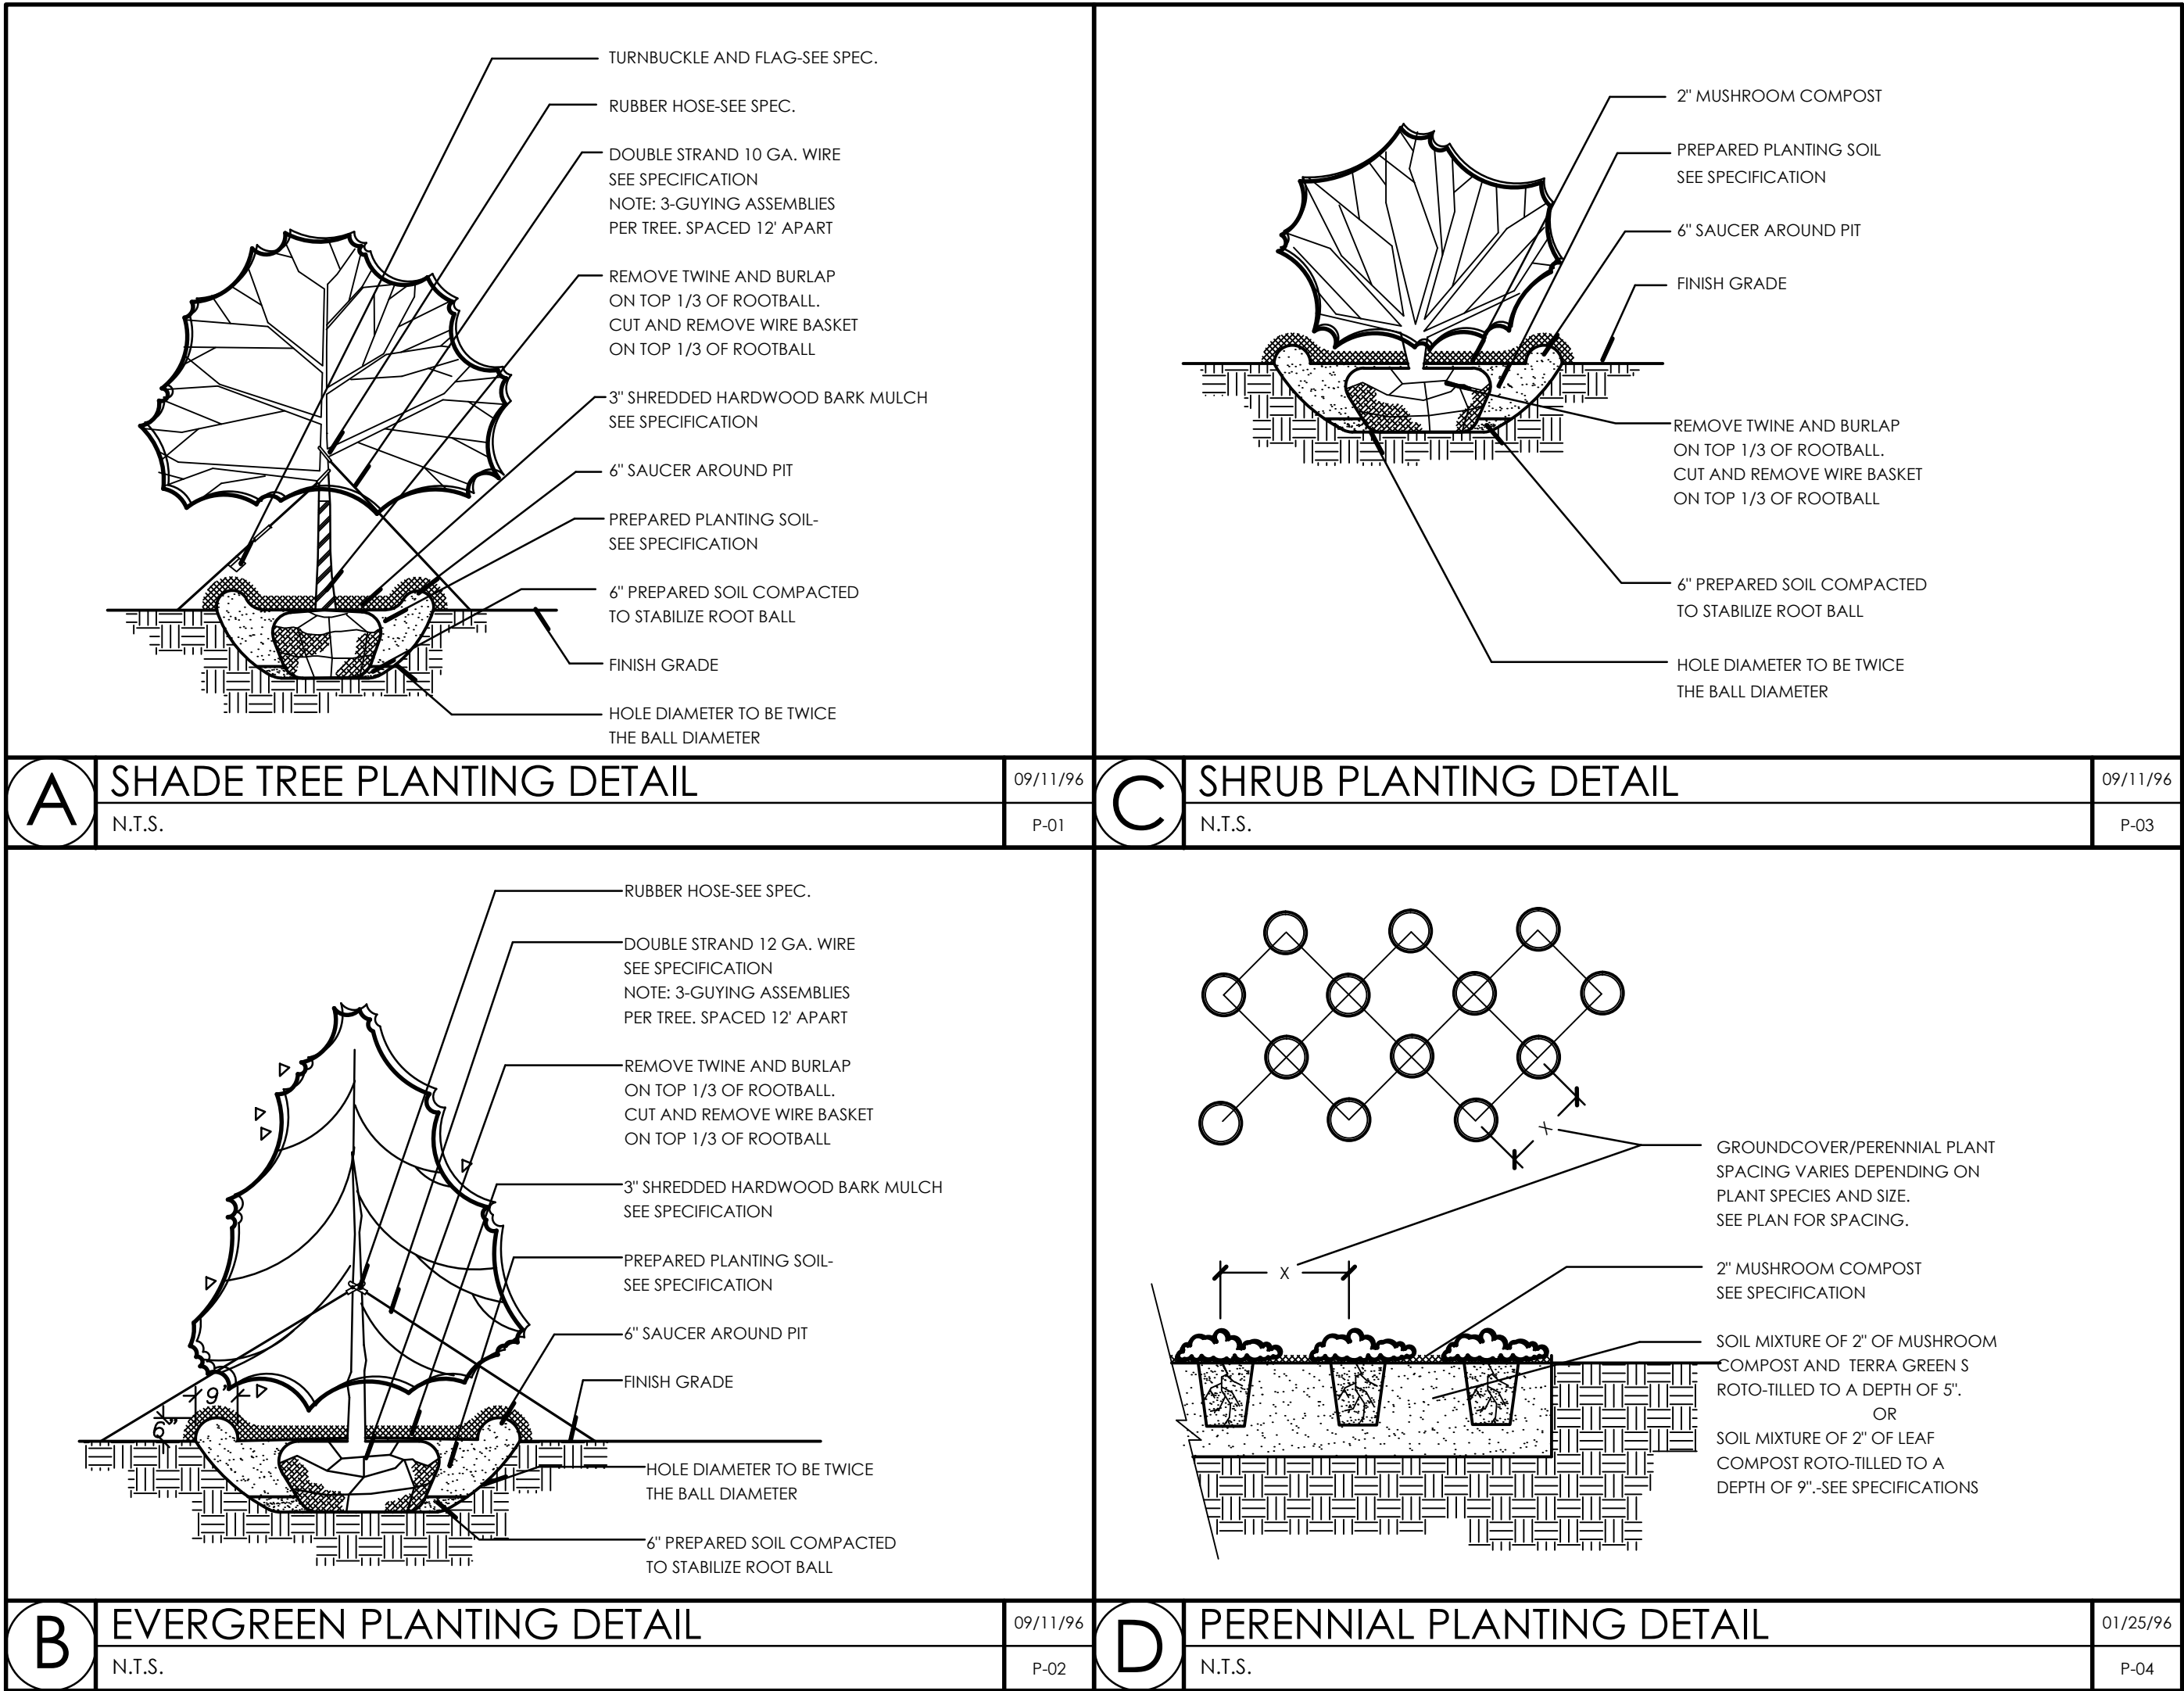

34W338 Courier Ave. Unit #1
St. Charles, Illinois 60174
o-630.761.8450
info@laflindesigngroup.com

prepared for:

Michuda
Construction Inc.
Chicago, Illinois

project:

Waters Edge Drive
Village of Orland Park
Orland Park, Illinois

sheet title:

Planting Plan

project #: 2851-1

issue date: 11/05/14

checked by:

drafted by:

file: XXX

plot: XXX

All ideas, designs and plans represented by this drawing are the exclusive property of Laflin Design Group, Ltd. and shall not be used or altered without prior written permission from Laflin Design Group, Ltd.


revisions:

no.	date	description	by
	11/05/14	Owner Review	
	12/22/14	For Permit	
	04/17/15	Per PRI Comments	

scale: 1" = 30'-0"



north: sheet:

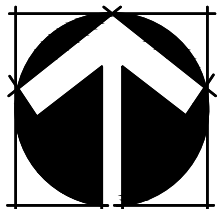

2

of

2



Michuda
Construction Inc.
Chicago, Illinois

Waters Edge Drive
Village of Orland Park
Orland Park, Illinois

SITE LOCATION

GENERAL LANDSCAPE NOTES

Maintenance operations shall include pruning, cultivating, weeding, resetting settled plants, application of pesticides if required and application of fertilizer as needed to insure proper establishment of planting and lawns.

