



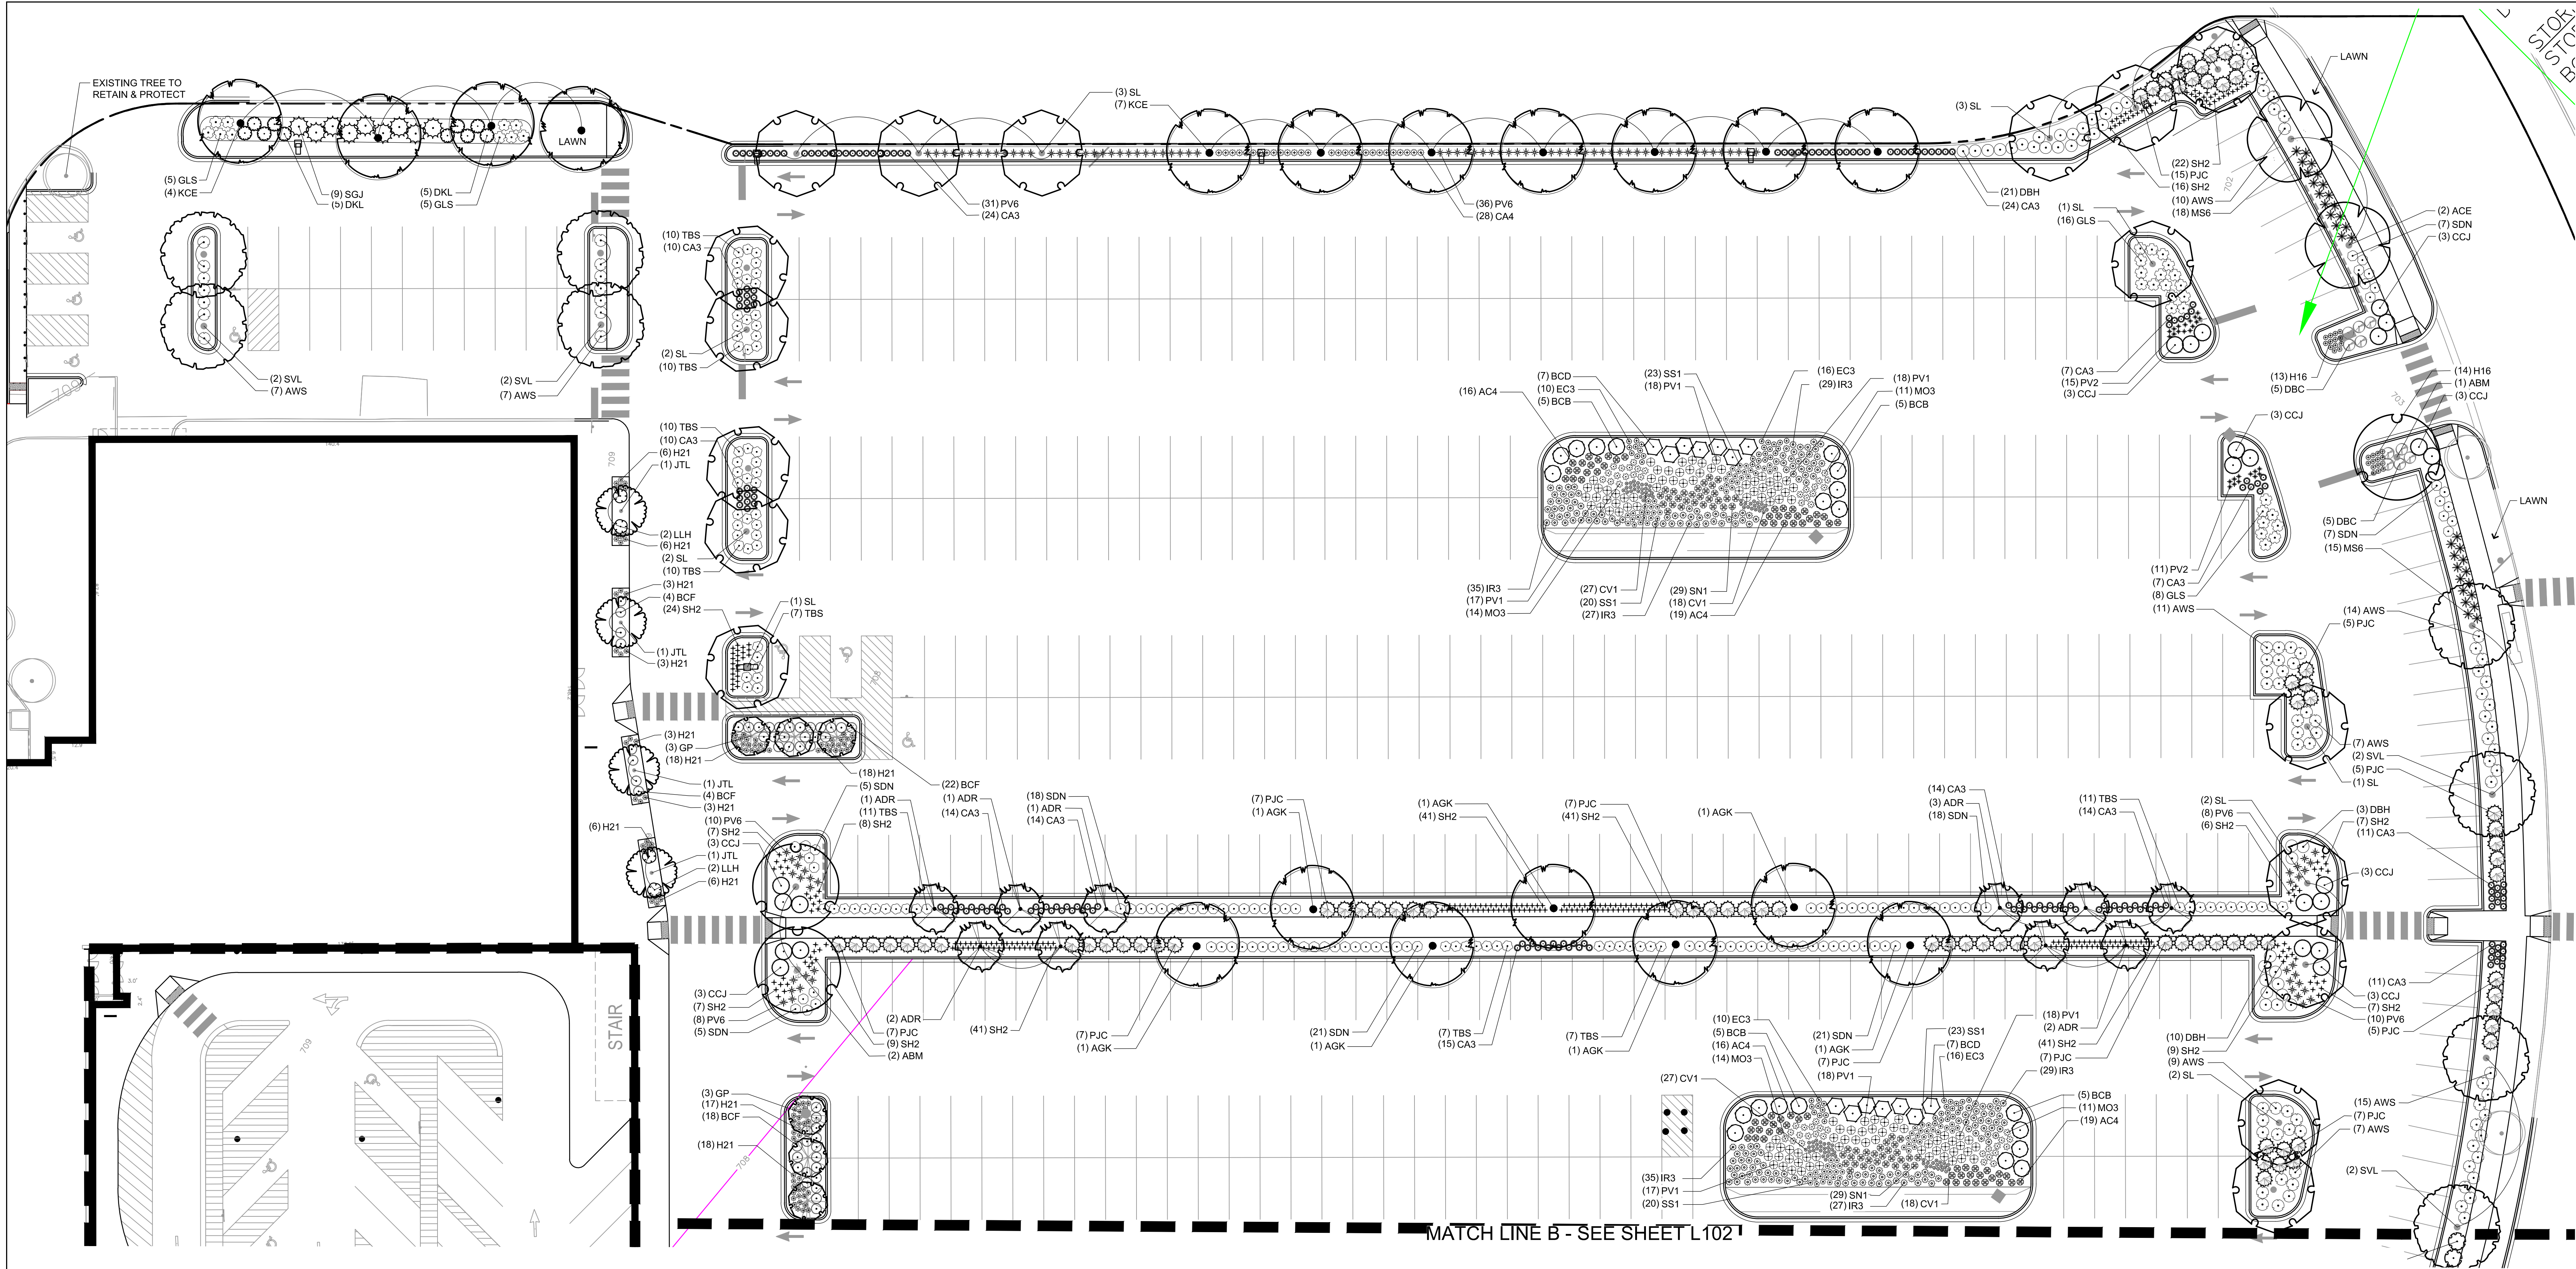

PLANT SCHEDULE EAST

ORNAMENTAL TREES					
QTY	COMMON NAME	BOTANICAL NAME	SIZE	ROOT	REMARKS
10	Adirondack Crab Apple	Malus x 'Adirondack'	2" CAL	B&B	Full, matching heads
4	Ivory Silk Japanese Tree Lilac	Syringa reticulata 'Ivory Silk'	2" CAL	B&B	Full, matching heads
SHADE TREES					
QTY	COMMON NAME	BOTANICAL NAME	SIZE	ROOT	REMARKS
3	Autumn Blaze Maple	Acer freemanii 'Autumn Blaze'	2 1/2" CAL	B&B	Full, matching heads
7	Autumn Gold Ginkgo	Ginkgo biloba 'Autumn Gold' TM	1 1/2" CAL	B&B	Full, matching heads
6	Princeton Sentry Ginkgo	Ginkgo biloba 'Princeton Sentry'	2" CAL	B&B	Full, matching heads
17	Skyline Honey Locust	Gleditsia triacanthos 'Skyline'	2 1/2" CAL	B&B	Full, matching heads
11	Espresso Kentucky Coffeetree	Gymnocladus dioica 'Espresso'	2 1/2" CAL	B&B	Full, matching heads
8	Silver Linden	Tilia tomentosa	2 1/2" CAL	B&B	Full, matching heads
2	'Accolade' Elm	Ulmus x 'Morton Accolade' TM	2 1/2" CAL	B&B	Full, matching heads
DECIDUOUS SHRUBS					
QTY	COMMON NAME	BOTANICAL NAME	SIZE	ROOT	REMARKS
20	Black Chokeberry	Aronia melanocarpa	24" HT	CONT.	
14	Bergeson's Compact Dogwood	Cornus sericea 'Bergeson's Compact'	3" HT	CONT.	
102	Nikko Slender Deutzia	Deutzia gracilis 'Nikko'	18" HT	CONT.	
34	Dwarf Bush Honeysuckle	Diervilla lonicera	18" HT	CONT.	
10	Cool Splash False Honeysuckle	Diervilla sessilifolia 'Cool Splash'	18" HT	CONT.	
48	Beaver Creek Dwarf Fothergilla	Fothergilla gardenii 'Beaver Creek'	18" HT	CONT.	
4	Little Lime Hydrangea	Hydrangea paniculata 'Jane PPAF'	24" HT	CONT.	
34	Gro-Low Fragrant Sumac	Rhus aromatica 'Gro-Low'	18" HT	CONT.	
83	Tor Birchleaf Spirea	Spiraea betulifolia 'Tor'	18" HT	CONT.	
87	Anthony Waterer Spiraea	Spiraea x bumalda 'Anthony Waterer'	18" HT	CONT.	
10	Dwarf Korean Lilac	Syringa meyeri 'Palibin'	24" HT	CONT.	
EVERGREEN SHRUBS					
QTY	COMMON NAME	BOTANICAL NAME	SIZE	ROOT	REMARKS
79	Kalley Compact Pfitzer Juniper	Juniperus chinensis 'Kalley's Compact'	18" HT	CONT.	
9	Sea Green Juniper	Juniperus chinensis 'Sea Green'	18" HT	CONT.	
24	Calgary Carpet Juniper	Juniperus sibirica 'Calgary Carpet' TM	18" HT	CONT.	
ORNAMENTAL GRASSES					
QTY	COMMON NAME	BOTANICAL NAME	SIZE	ROOT	REMARKS
29	Karl Foerster Feather Reed Grass	Calamagrostis x acutiflora 'Karl Foerster'	1 GAL	POT	24" Spacing
175	Overdam Feather Reed Grass	Calamagrostis x acutiflora 'Overdam'	1 GAL	POT	24" Spacing
90	Brown Fox Sedge	Carex vulpinoidea	1 GAL	POT	12" Spacing
33	Morning Light Silver Grass	Miscanthus sinensis 'Morning Light'	1 GAL	POT	36" Spacing
106	Switch Grass	Panicum virgatum	1 GAL	POT	30" Spacing
103	Apache Rose Switch Grass	Panicum virgatum 'Apache Rose'	1 GAL	POT	30" Spacing
26	Cheyenne Sky Switch Grass	Panicum virgatum 'Cheyenne Sky'	1 GAL	POT	18" Spacing
86	Little Bluestem Grass	Schizachyrium scoparium	1 GAL	POT	18" Spacing
58	Indian Grass	Sorghastrum nutans	1 GAL	POT	24" Spacing
286	Tara Prairie Dropseed	Sporobolus heterolepis 'Tara'	1 GAL	POT	18" Spacing
PERENNIALS					
QTY	COMMON NAME	BOTANICAL NAME	SIZE	ROOT	REMARKS
70	Moonshine Yarrow	Achillea x 'Moonshine'	4 1/2"	POT	24" Spacing
52	Purple Coneflower	Echinacea purpurea	4 1/2"	POT	18" Spacing
27	Pardon Me Daylily	Hemerocallis x 'Pardon Me'	1 GAL	POT	18" Spacing
107	Stella de Oro Daylily	Hemerocallis x 'Stella de Oro'	1 GAL	POT	18" Spacing
182	Blue Flag Iris	Iris versicolor	4 1/2"	POT	24" Spacing
50	Wild Bergamot	Monarda fistulosa	4 1/2"	POT	24" Spacing

EXISTING TREES TO RETAIN AND PROTECT

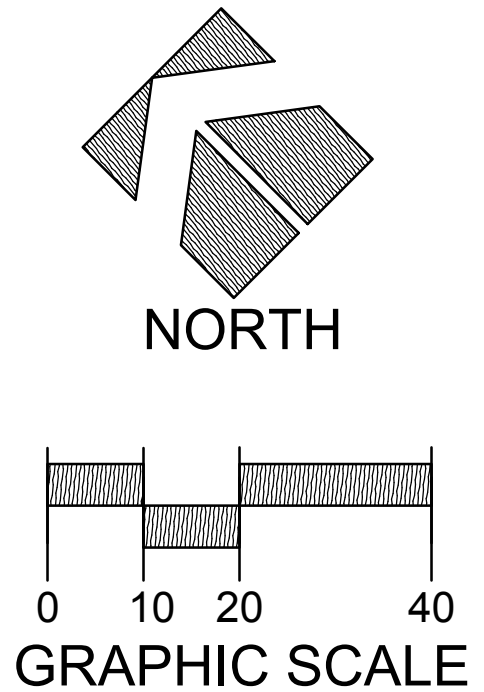

R.A. SMITH, INC. ASSUMES NO RESPONSIBILITY FOR DAMAGES, LIABILITY OR COSTS RESULTING FROM CHANGES OR ALTERATIONS MADE TO THIS PLAN WITHOUT THE EXPRESSED WRITTEN CONSENT OF R.A. SMITH, INC.

THE LOCATIONS OF EXISTING UTILITY INSTALLATIONS AS SHOWN ON THIS PLAN ARE APPROXIMATE. THERE MAY BE OTHER UNDERGROUND UTILITY INSTALLATIONS WITHIN THE PROJECT AREA THAT ARE NOT SHOWN.

DESCRIPTION

DATE

SITE CIVIL ENGINEER:
R.A. SMITH, INC.
16475 W. BLUEMOUND ROAD
SUITE 200
BROOKFIELD, WI 53005
PH: 262.781-1000

CREATIVITY BEYOND ENGINEERING
rasmith.com

SERITAGE REDEVELOPMENT - ORLAND SQUARE
2 ORLAND SQUARE DRIVE
VILLAGE OF ORLAND PARK, ORLAND TOWNSHIP, COOK COUNTY, IL

LANDSCAPE PLAN
EAST

PRELIMINARY
NOT FOR
CONSTRUCTION

© COPYRIGHT 2018
R.A. Smith, Inc.
DATE: 02-15-18
SCALE: 1" = 20'
JOB NO. 3170138
PROJECT MANAGER:
JEFFREY T. NANCE
DESIGNED BY: NJW/CNS
CHECKED BY: CNS

SHEET NUMBER
L103