

Elevation Notes

- EPS SHALL BE DETAIL, GLASS FIBER DRAINAGE SYSTEM WITH FILLD APPLIED WATER RESISTIVE BARRIER BOARD INSULATION BOARD.
- SHOWER SHOWN ON THESE ELEVATIONS IS FOR GENERAL REFERENCE PURPOSES ONLY. ALL SHOWER SHALL BE APPLIED FOR A FINISHED UNDER A SEPARATE FINISHING SUBMITTAL.
- S.C. SHALL PROVIDE BUILDINGS IN SUD WALL BOUND EACH SIDE AS REQUIRED BY SHOWN VENDOR - FIELD VERIFY REQUIREMENTS W/ VENDOR I OWNERS REPRESENTATIVE.
- ALL PLUMBING, ROOF CAPS, DRAIN ETC. SHALL MATCH BUTTER I DOWNPOUT MANUFACTURERS STANDARD DETAILS. PROVIDE VENTED ROOF CAP WHERE SHOWN.
- EXHAUST FAN VENTS I SHOWER ITEMS ON ROOF SHALL BE PAINTED TO MATCH ROOF.
- ALL VANDORY WITH CORNER EXPOSURES TO HAVE SAME PROFILE AS FACE OF THE STANDARD PRODUCT. NO GAP SURFACE ARE TO BE EXPOSED.
- ALL EXTERIOR SECURITY CAMERAS SHALL BE INSTALLED OVER ELECTRICAL BOXES RECORDED FLUSH WITH THE EXTERIOR WALL FINISH - REFER TO ELECTRICAL FOR ADDITIONAL INFORMATION.

Exterior Finishes

EXTERIOR INSULATED FINISH SYSTEM	DRYKIT GARDENFLEX FIBRO COLOR: E.P.S. I - R13 FIBERGLASS WHITE
THIN BRICK	BRICK - "MODULAR HAVILTON BLEND" N/ LENSEH STANDARD KIT - "TODGE"
WANDORY BEADLE	ALL WANDORY SURFACES SHALL BE TREATED HYDROSEAL REFER TO SPECIFICATIONS.
ROOF SHINGLES	CHANG CORNING ELUTION SERIES "EMERALD"
MISC. ROOF VENTS	PAINT FINISH "HIDROSEAL"
BUTTER, DOWNPOUTS, PANDA EXTERIOR DOWNP. I EXPOSED TRIM	HYDROSEAL - "MODULAR TANT"
STORAGE SYSTEM	2x4 1/2" KANSAS TRIM 18x4x1 SYSTEM CLEAR ANODIZED ALUMINUM STORAGE SYSTEM W/ INSULATED BLADING.
WALL DOORS I FRAMES	FIELD PAINT W/ INTERIOR-EXTERIOR 800-500 PRO-CHEM. FINISH FOLLOWED BY 2x FINISH COATS OF 800-500 SHIR-CHEM. WPA. COLOR SHALL BE SH-755 HYDROSEAL BROWN. PROVIDE HOLE UP AND VERIFY COLOR W/ OWNER.
EX. DOOR FINISH	CLEAR ANODIZED ALUMINUM
ACCESS PANELS	STAINLESS STEEL


Signage Schedule

NUMBER	DESCRIPTION	SIZE	ILLUMINATED	QUANTITY
100	LOGO SIGN	6'-0" x 4'-0" 1/2 3/4	INTERIALLY	2
	PROVIDED BY OWNER, INSTALLED BY SIGN CONTRACTOR			
101	LANE INDICATOR SIGN	10'-0" x 1'-0" 3/4	NO	3
	PROVIDED BY OWNER, INSTALLED BY SIGN CONTRACTOR			
102	OPEN SIGN	2'-1 1/2" x 1'-1 1/2" 1/2 3/4	INTERIALLY	2
	PROVIDED BY OWNER, INSTALLED BY SIGN CONTRACTOR			
103	HORIZONTAL SIGN	REFER TO SHEET 1-1/1	INTERIALLY	1
	PER LOCAL AND DEVELOPMENTAL RESTRICTIONS			
104	LOGO SIGN	4'-0" x 8'-0" 1/2 3/4	INTERIALLY	1
	PROVIDED BY OWNER, INSTALLED BY SIGN CONTRACTOR			

Finish Legend

ITEM	COLOR	FINISH	PRODUCT
BLOCK FILLER/SPRUE	TINTED TO MATCH	LENCH BLOCK SURFACE 134-000	
BOTTOM FOUR ROWS OF BLOCK (2/1)	SHAW STEADY BROWN	304 6.000	OTH ACRYLIC 886-300
WALLS ABOVE 2/1 BUTTERS	SHAWT KENOVIC DESERT	304 6.000	OTH ACRYLIC 886-300
TRAILER/UNDERWALL W/ NEW BRICK	SHAWT KENOVIC DESERT	304 6.000	OTH ACRYLIC 886-300
EXTERIOR DOOR/UNDERWALL	SHAWT KENOVIC BROWN	304 6.000	SHIR-CHEM. WPA. 886-300 SERIES
WALL PLUMBING	SHAWT KENOVIC	304 6.000	SHIR-CHEM. WPA. 886-300 SERIES
BUFFER POST/SUPPLY POLE	VALVOLINE RED - 11-21	6.000	SHIR-CHEM. WPA. 886-300 SERIES
AREA LIGHTS I POLES	DO NOT TINT	304 6.000	OTH BENDING PREFER 886-500
METAL FINISH	SHAW BROWN	DO NOT TINT	SHIR-CHEM. WPA. 886-300 SERIES
FINISH SET PAST TRAFFIC FINISHING	WHITE		PRO-CHEM. UNIVERSAL FINISH 886-300 SERIES
FINISH SET PAST TRAFFIC FINISHING	YELLOW		PRO-CHEM. UNIVERSAL FINISH 886-300 SERIES
FINISH SET PAST TRAFFIC FINISHING	ASH BLUE		PRO-CHEM. UNIVERSAL FINISH 886-300 SERIES
WOOD FENCE AND GATES	SHAW STEADY BROWN	304 6.000	CAROT ACRYLIC 304-SOLID STAIN 400 SERIES

• CAMERA LOCATION TO BE REVISED WHEN WE RECEIVE MARK-UP

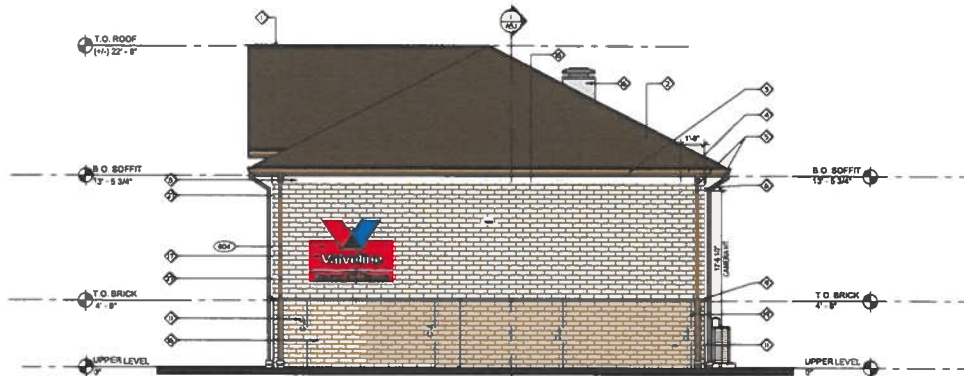

2 EXTERIOR ELEVATION
SCALE 1/4" = 1'-0"

Exterior Elevation Notes

- CONTINUOUS RIDGE VENT
- ROOF SHINGLES OVER UNDERLAYMENT AND SHEATHING
- PREPARED ALUMINUM FASCIA I SOFFIT
- PREPARED ALUMINUM GUTTER
- PREPARED ALUMINUM DOWNPOUT
- SECURITY CAMERA. COORDINATE FINAL LOCATION WITH VOC OPERATIONS.
- EPS
- PREPARED ALUMINUM FIBRE
- EPS SILL. COLOR SELECTED BY VALVOLINE.
- OVERHEAD DOOR
- THIN BRICK WANDORY
- LIGHTED LOGO SIGN. CENTER SIGN ON ROOF PEAK. FIELD VERIFY ALL CONDITIONS.
- OPEN SIGN BLOCK
- PROVIDE 1" TALL VINYL ADDRESS NUMBER CENTERED IN TRANSOM ABOVE DOOR
- ALUMINUM STOREFRONT
- EXHAUST VENT CAP - SEE MECHANICAL. PAINT TO MATCH ROOF COLOR. TYPICAL.
- LIGHTED LOGO SIGN. FIELD VERIFY ALL CONDITIONS.
- HALL MOUNTED LIGHT (TYP) CENTER ON WALL
- THIN BRICK MOVEMENT JOINTS MAX 18" APART EPS CONTROL JOINTS NEAR CORNERS
- EPS RELIEF
- ACCESS PANEL. CONT. SEALANT AROUND ENTIRE FRAME WHERE PLAMBE MEETS FINISHWORK
- HALL MOUNTED LIGHT (TYP)
- NOSE SIG 6 3/4" AFF - REFER TO PLUMBING DRAWING
- VENT THROUGH ROOF - VERIFY QUANTITY AND LOCATIONS - SEE PLUMBING
- BOLLARD - LOCATE TO ENCROACH ON DOOR OPENING BY 1" (TYP) SEE DETAIL 6/10-10
- ALUMINUM PANEL ROLL. COLOR TO MATCH ADJACENT BRICK
- THIN BRICK VENEER. COLOR SELECTED BY VALVOLINE.



1 EXTERIOR ELEVATION
SCALE 1/4" = 1'-0"

Elevation Notes

- EPS SHALL BE DRYVET, CLASS FIB DRAINAGE SYSTEM WITH FLUID APPLIED WATER RESISTIVE DRAINER BOARD INSULATION BOARD.
- SHADE SIGN ON THESE ELEVATIONS IS FOR GENERAL REFERENCE PURPOSES ONLY. ALL SHADE SHALL BE APPLIED FOR A FINISHED LOOK. A SEPARATE SHADE SUBMITTAL.
- S.C. SHALL PROVIDE BLOCKING IN STUD WALL BEHIND EACH SIGN AS REQUIRED BY SIGN VENDOR - FIELD VERIFY REQUIREMENTS W/ VENDOR & OWNER REPRESENTATIVE.
- ALL FLASHING, ROOF CAPS, Drip Edge ETC. SHALL MATCH BUTTER & DOWNSPOUT MANUFACTURER'S STANDARD DETAILS. PROVIDE STANDARD ROOF CAP HERE SHOWN.
- EXHAUST FAN TYPES & SIMILAR ITEMS ON ROOF SHALL BE PAINTED TO MATCH ROOF.
- ALL HANDRAIL WITH CORNERS EXPOSED TO HAVE SAME PROFILE AS FACE OF THE STANDARDS. HANDRAIL PRODUCT, NO GUT SURFACE ARE TO BE EXPOSED.
- ALL EXTERIOR SECURITY CAMERAS SHALL BE INSTALLED OVER ELECTRICAL BOXES RECESSED FLUSH WITH THE EXTERIOR WALL FINISH - REFER TO ELECTRICAL FOR ADDITIONAL INFORMATION.

Exterior Finishes


EXTERIOR INSULATED FINISH SYSTEM	DRYVET DRAINABLE FIBRO
THIN BRICK	COLOR: E.J.F.S. 1 - MID APPEARAL WHITE
MORTAR	CEMENT - MODULAR MORTAR BLEND X
MOISTURE BARRIER	CEMENT - MODULAR MORTAR BLEND X
ROOF SHINGLES	ALL MOISTURE BARRIERS SHALL BE TREATED W/SEALER
PLY. ROOF VENTS, FANS, ETC.	REFER TO SPECIFICATIONS
BUTTER, DOWNSPOUTS, FLASHING, EXTERIOR SPOUT, EXPOSED STEEL	ONCE CORING DURING SERIES TREATMENT
STORAGEFRONT SYSTEM	PAINT FINISH "HARDWARE"
H.V. DOORS & FRAMES	CONCRETE - "SERRA TAT"
GL. DOOR FINISH	3/4" V.T. CHANNEL TRIMMS W/ 40% CLEAR ANGLE ALUMINUM STORAGEFRONT SYSTEM W/ INSULATED GLAZING
ACCESS PANEL	FIELD FINISH W/ SERRA-HALLWAY 800-300 PRO-CYL. FINISH FOLLOWED BY 2X FINISH COATS OF 800-300 SHER-CYL. H.V. COLOR SHALL BE 2X-TAS "HOMESTEAD BROWN". PROVIDE HOLD-UP AND VERIFY COLOR W/ OWNER
	CLEAR ANGLE ALUMINUM
	STAINLESS STEEL

Signage Schedule

NUMBER	DESCRIPTION	SIZE	ILLUMINATED	QUANTITY
(A00)	LOGO SIGN	8'-0" x 4'-0" (40 SPS)	INTERVALLY	2
	PROVIDED BY OWNER, INSTALLED BY SIGN CONTRACTOR			
(A01)	LANE INDICATOR SIGN	12'-0" x 1'-0" (10 SPS)	NO	3
	PROVIDED BY OWNER, INSTALLED BY SIGN CONTRACTOR			
(A02)	OPEN SIGN	2'-1 1/2" x 1 1/2" (33 SPS)	INTERVALLY	3
	PROVIDED BY OWNER, INSTALLED BY SIGN CONTRACTOR			
(A03)	HOMEPART SIGN	REFER TO SHEET A-11	INTERVALLY	1
	PER LOCAL AND DEVELOPMENTAL RESTRICTIONS			
(A04)	LOGO SIGN	4'-0" x 6'-0" (21 SPS)	INTERVALLY	1
	PROVIDED BY OWNER, INSTALLED BY SIGN CONTRACTOR			

Finish Legend


ITEM	COLOR	FINISH	PRODUCT
BLOCK PAVING/ROOF	TRUSTED TO MATCH		LONG BLOCK SURFACE 434-000
BOTTOM FOUR ROWS OF BLOCK	SHAW STEADY BROWN	SP4 BL.003	DTN ACRIALC 800-300
WALLS ABOVE 2' BUTTER	SHAW STEADY BROWN	SP4 BL.003	DTN ACRIALC 800-300
FLASHING/ROOF W/ 2X BROWN	SHAW STEADY BROWN	SP4 BL.003	DTN ACRIALC 800-300
EXTERIOR DOORS/FRAMES	SHAW STEADY BROWN	SP4 BL.003	SHER-CYL. H.V. 800-300 SERIES
METAL FLASHING	SHAW STEADY BROWN	SP4 BL.003	SHER-CYL. H.V. 800-300 SERIES
BUTTER POSTS/PYLOS POLZ	VALVINE RED + 11-21	GL.005	SHER-CYL. H.V. 800-300 SERIES
AREA LIGHTS & POLES	DO NOT TINT	SP4 BL.003	DTN ACRIALC 800-300
DARK BRONZE	DO NOT TINT	SP4 BL.003	SHER-CYL. H.V. 800-300 SERIES
METAL PAPER	DO NOT TINT	SP4 BL.003	PRO-CYL. UNIVERSAL PAPER
PHONG STRIPS	WHITE	SP4 BL.003	THIN SET FAST TRUING PHONG PART
YELLOW	YELLOW	SP4 BL.003	THIN SET FAST TRUING PHONG PART
HARDCAP PHONGS	ASH BLUE	SP4 BL.003	THIN SET FAST TRUING PHONG PART
WOOD POLES AND SATES	SHAW STEADY BROWN	SP4 BL.003	CABOT ACRIALC 800-300 SERIES

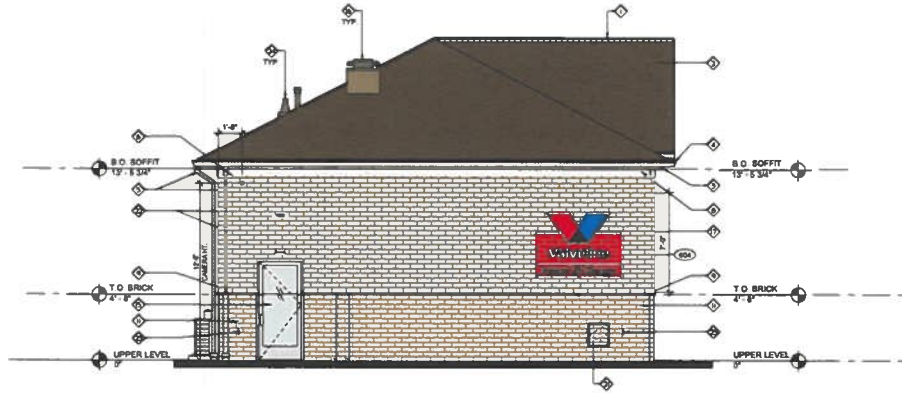

2 EXTERIOR ELEVATION
SCALE 1/4" = 1'-0"

Exterior Elevation Notes

- CONTINUOUS RIDGE VENT
- ROOF SHINGLES OVER UNDERLAYMENT AND SHEATHING
- PREFINISHED ALUMINUM FLASHING & SOFFIT
- PREFINISHED ALUMINUM GUTTER
- PREFINISHED ALUMINUM DOWNSPOUT
- SECURITY CAMERA, COORDINATE FINAL LOCATION WITH VOC OPERATIONS
- EPS
- PREFINISHED ALUMINUM FREEZE
- E.J.F.S. SILL COLOR SELECTED BY VALVLINE
- OVERHEAD DOOR
- THIN BRICK HANDSCUT
- LIGHTED LOGO SIGN CENTER SIGN ON ROOF PEAK, FIELD VERIFY ALL CONDITIONS
- OPEN SIGN BOLD
- PROVIDE 6" TALL VINYL ADDRESS NUMBER CENTERED IN TRANSOM ABOVE DOOR
- ALUMINUM STORAGEFRONT
- CONCRETE VENT CAP - SEE MECHANICAL PAINT TO MATCH ROOF COLOR, TYPICAL
- LIGHTED LOGO SIGN, FIELD VERIFY ALL CONDITIONS
- HALL MOUNTED LIGHT (TYP) CENTER ON WALL
- THIN BRICK MOVEMENT JOINTS MAX 48" APART EPS CONTROL JOINTS NEAR CORNERS
- EPS RELIEF
- ACCESS PANEL CONT. SEALANT AROUND ENTIRE FRAME WHERE FLANGE MEETS FRAMING
- HALL MOUNTED LIGHT (TYP)
- DOOR 800 24 1/2" - REFER TO PLUMBING DRAWING
- VENT THROUGH ROOF - VERIFY QUANTITY AND LOCATIONS - SEE PLUMBING
- BOLLARD - LOCATE TO ENCASEMENT ON DOOR OPENING BY 1" (TYP) SEE DETAIL 6/14-10
- ALUMINUM PANEL, H.V. COLOR TO MATCH ADJACENT BRICK
- THIN BRICK VENEER, COLOR SELECTED BY VALVLINE

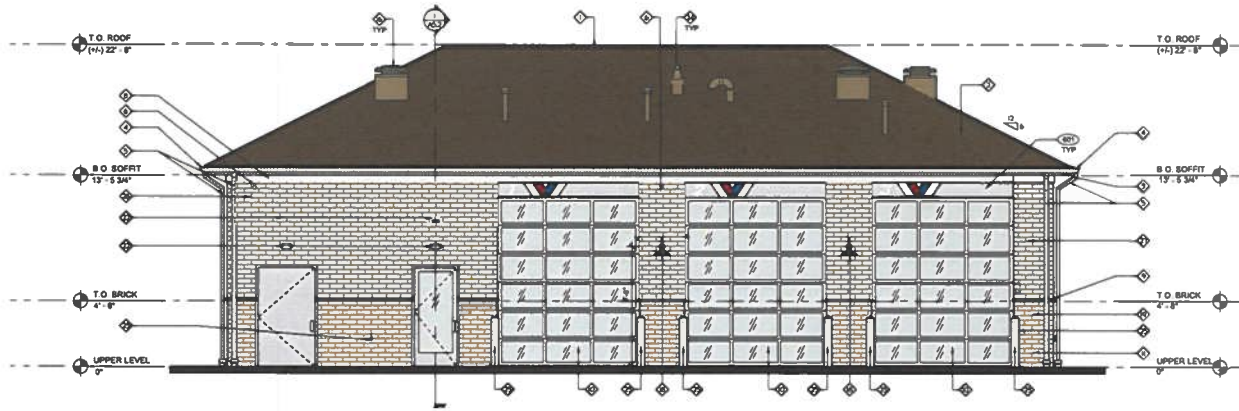

1 EXTERIOR ELEVATION
SCALE 1/4" = 1'-0"