


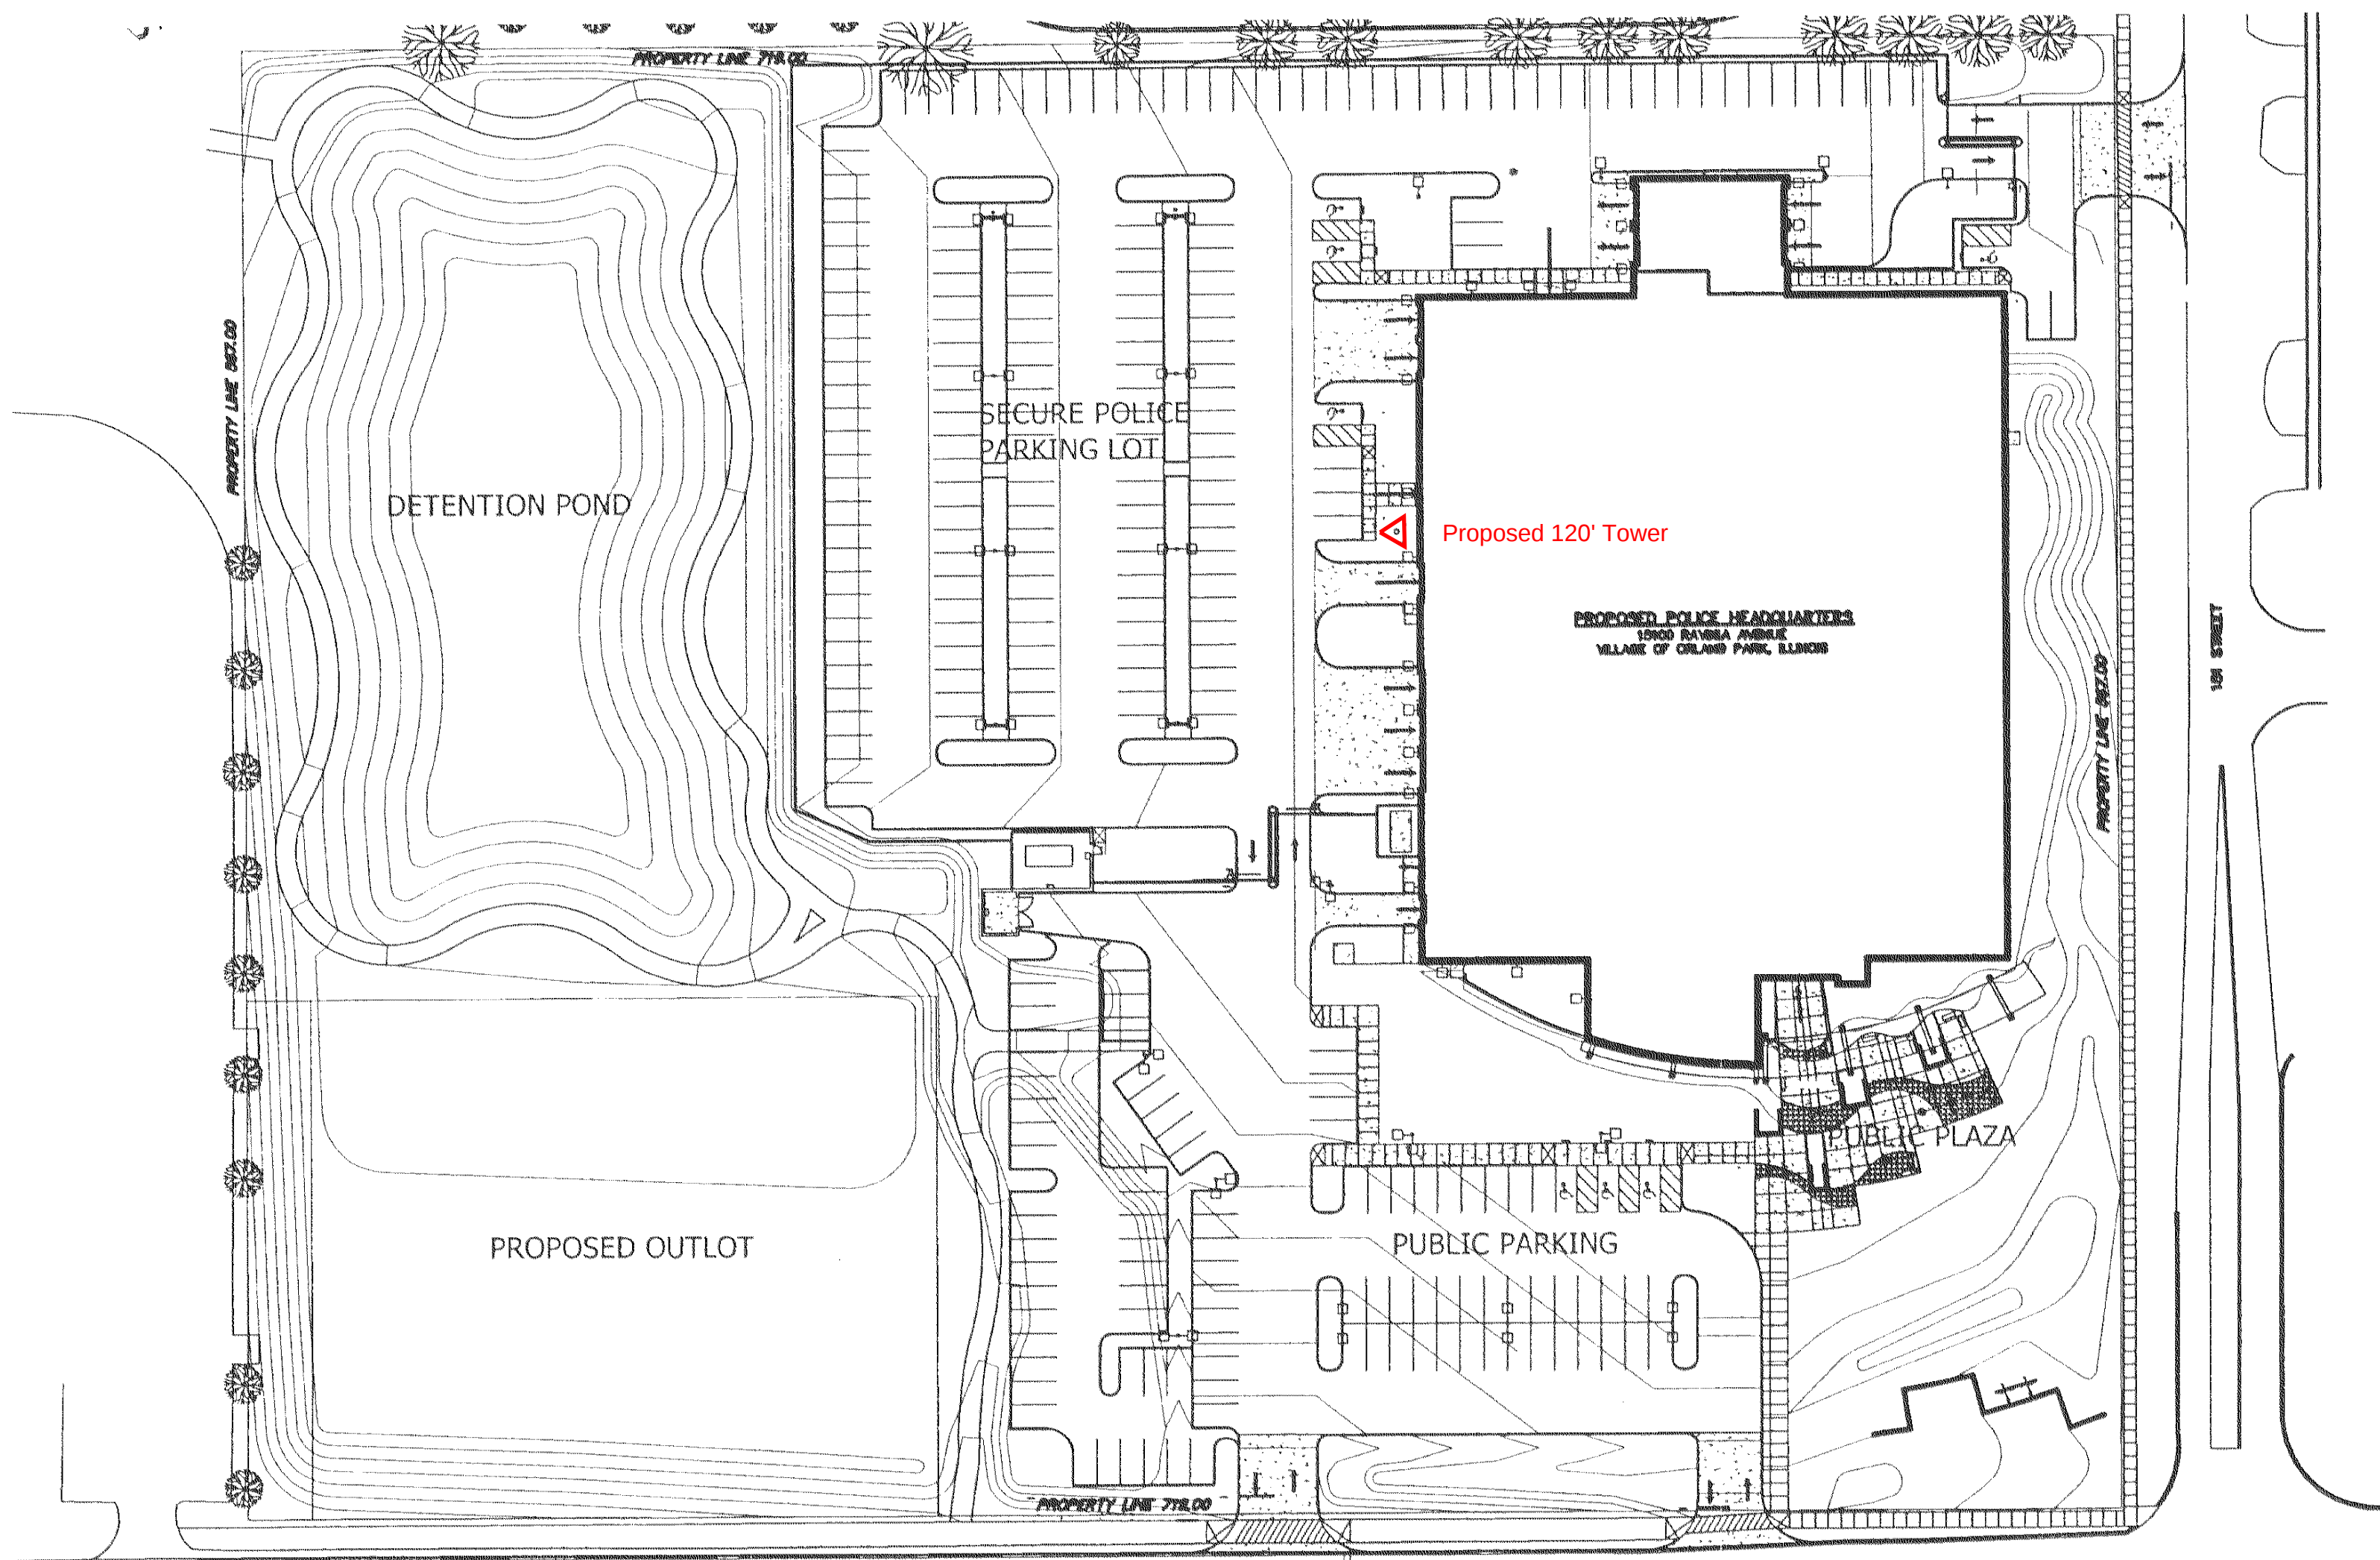

VILLAGE OF ORLAND PARK
POLICE HEADQUARTERS
 SITE PLAN
 OCTOBER 11, 2005
 NOT TO SCALE



Sente • Rubel
 Architects
 1934 RAYMOND BLVD., SUITE 100
 CHICAGO, ILL. 60614