

Chick-fil-A

5200 Buffington Rd.
Atlanta Georgia,
30349-2998

Revisions:


Mark Date By



Mark Date By



Mark Date By

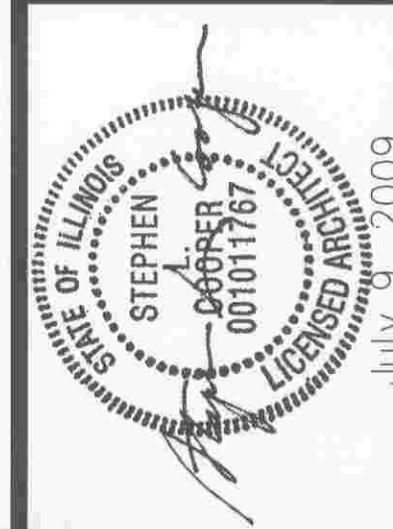

ILLINOIS DESIGN FIRM #184-002363

E + H ARCHITECTS, P.C.
THE HORSE BARN AT
29 WARD CIRCLE, SUITE 1
37027-7500, TENNESSEE
PHONE: 615/377-5311
FAX: 615/377-0378
E-MAIL: garmol@eandh.com



STORE #2638
Chick-Fil-A FSU
S06A

ORLAND PARK, IL

SHEET TITLE
EXTERIOR
ELEVATION

DWG EDITION 07.1
REVISION

Job No. : ---

Store : 2638


Date : 07/09/09

Drawn By : ---

Checked By: ---

Sheet

A-2.2

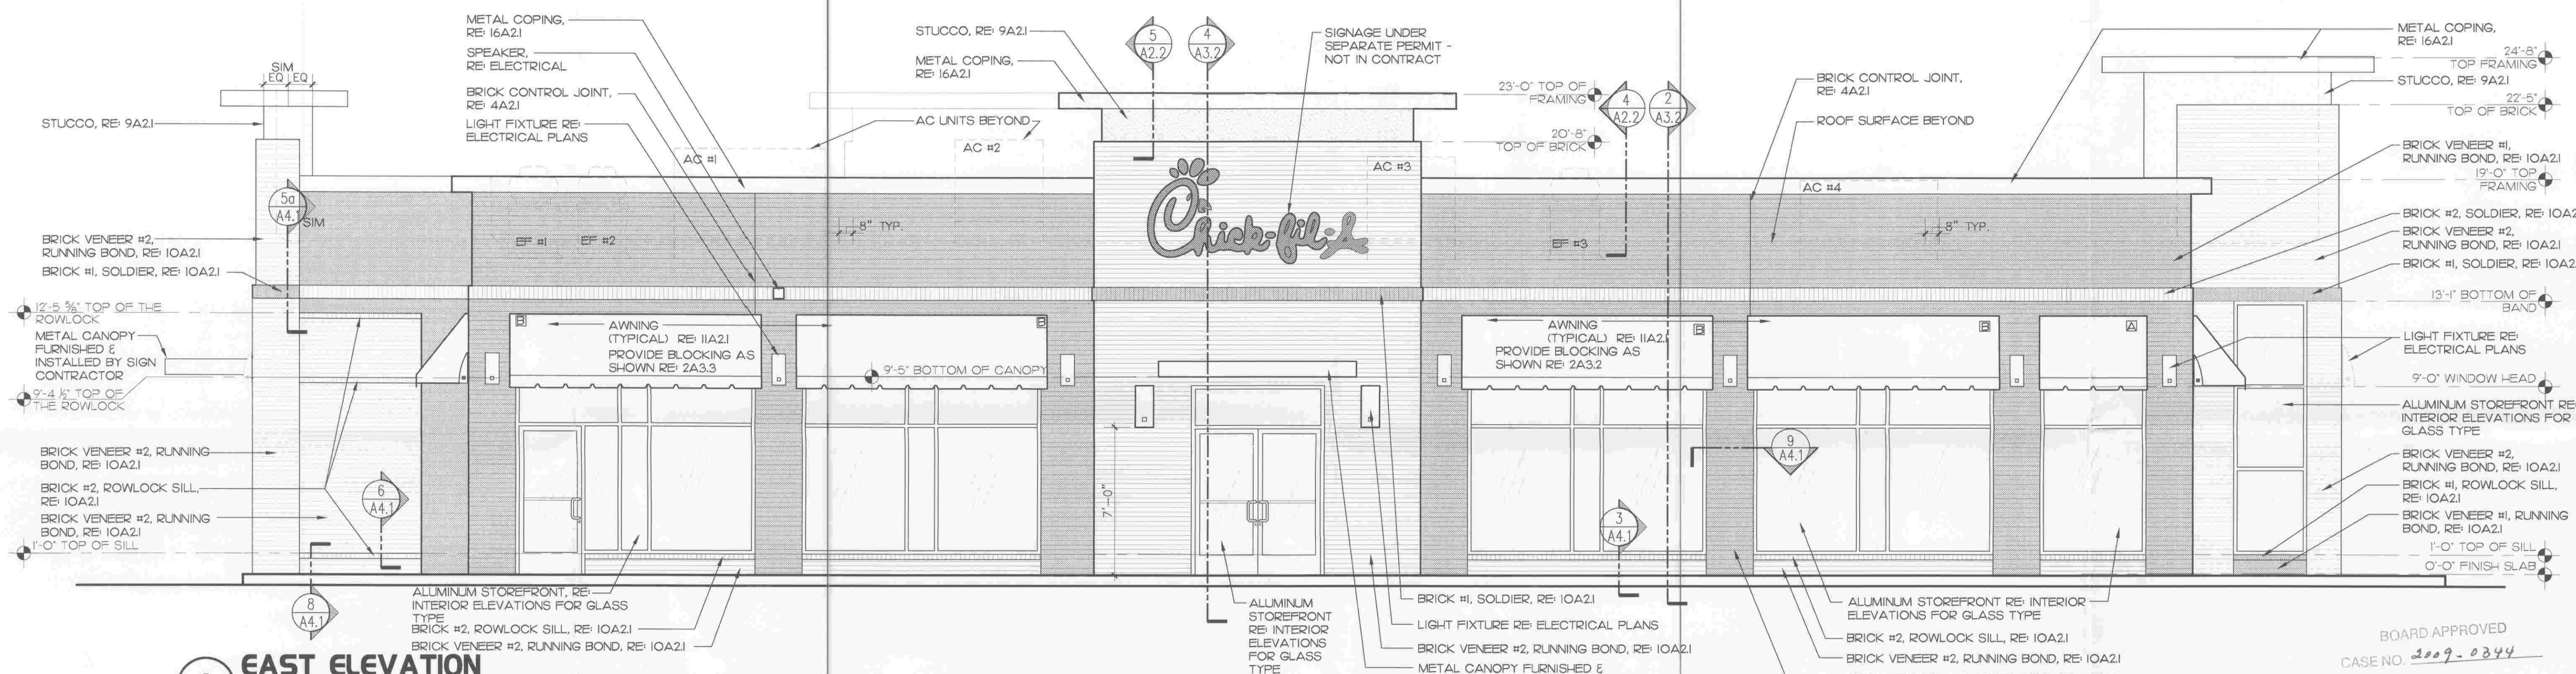

BOARD APPROVED
CASE NO. 2009-0344
DATE 10-5-09
W/CONDITIONS
W/O CONDITIONS

