

HORTON CENTER REMODELING

A-1

SHEET

JOB # 16024

DATE 7-25-16

DATE



BUILDING DEPT:		FILE NAME
PERMIT PLANS MUST BE STAMPED AND SIGNED BY PHILLIP J. RILEY, STAMPED PLANS ARE FOR ONE BUILDING ONLY.		
NO.	DATE	REVISIONS
BY		

HORTON CENTER REMODELING

SEAL

THESE DRAWINGS, SPECIFICATIONS, DESIGN, AND DETAILS ARE AND SHALL REMAIN THE PROPERTY OF PHILLIP J. RILEY. NO PART SHALL BE REUSED IN ANY FORM WITHOUT THE EXPRESSED WRITTEN PERMISSION OF PHILLIP J. RILEY. WRITTEN DIMENSIONS SHALL HAVE PRECEDENCE OVER SCALED DIMENSIONS. THE CONTRACTOR SHALL VERIFY ALL DIMENSIONS AND CONDITIONS ON THE JOB AND PHILLIP J. RILEY ARCHITECTS SHALL BE NOTIFIED OF ANY VARIATIONS FROM THE DIMENSIONS AND CONDITIONS SHOWN BY THESE DRAWINGS.

PHILLIP J. RILEY ARCHITECTS
14489 JOHN HUMPHRY DRIVE
ORLAND PARK, ILLINOIS 60462
(708) 361-4126

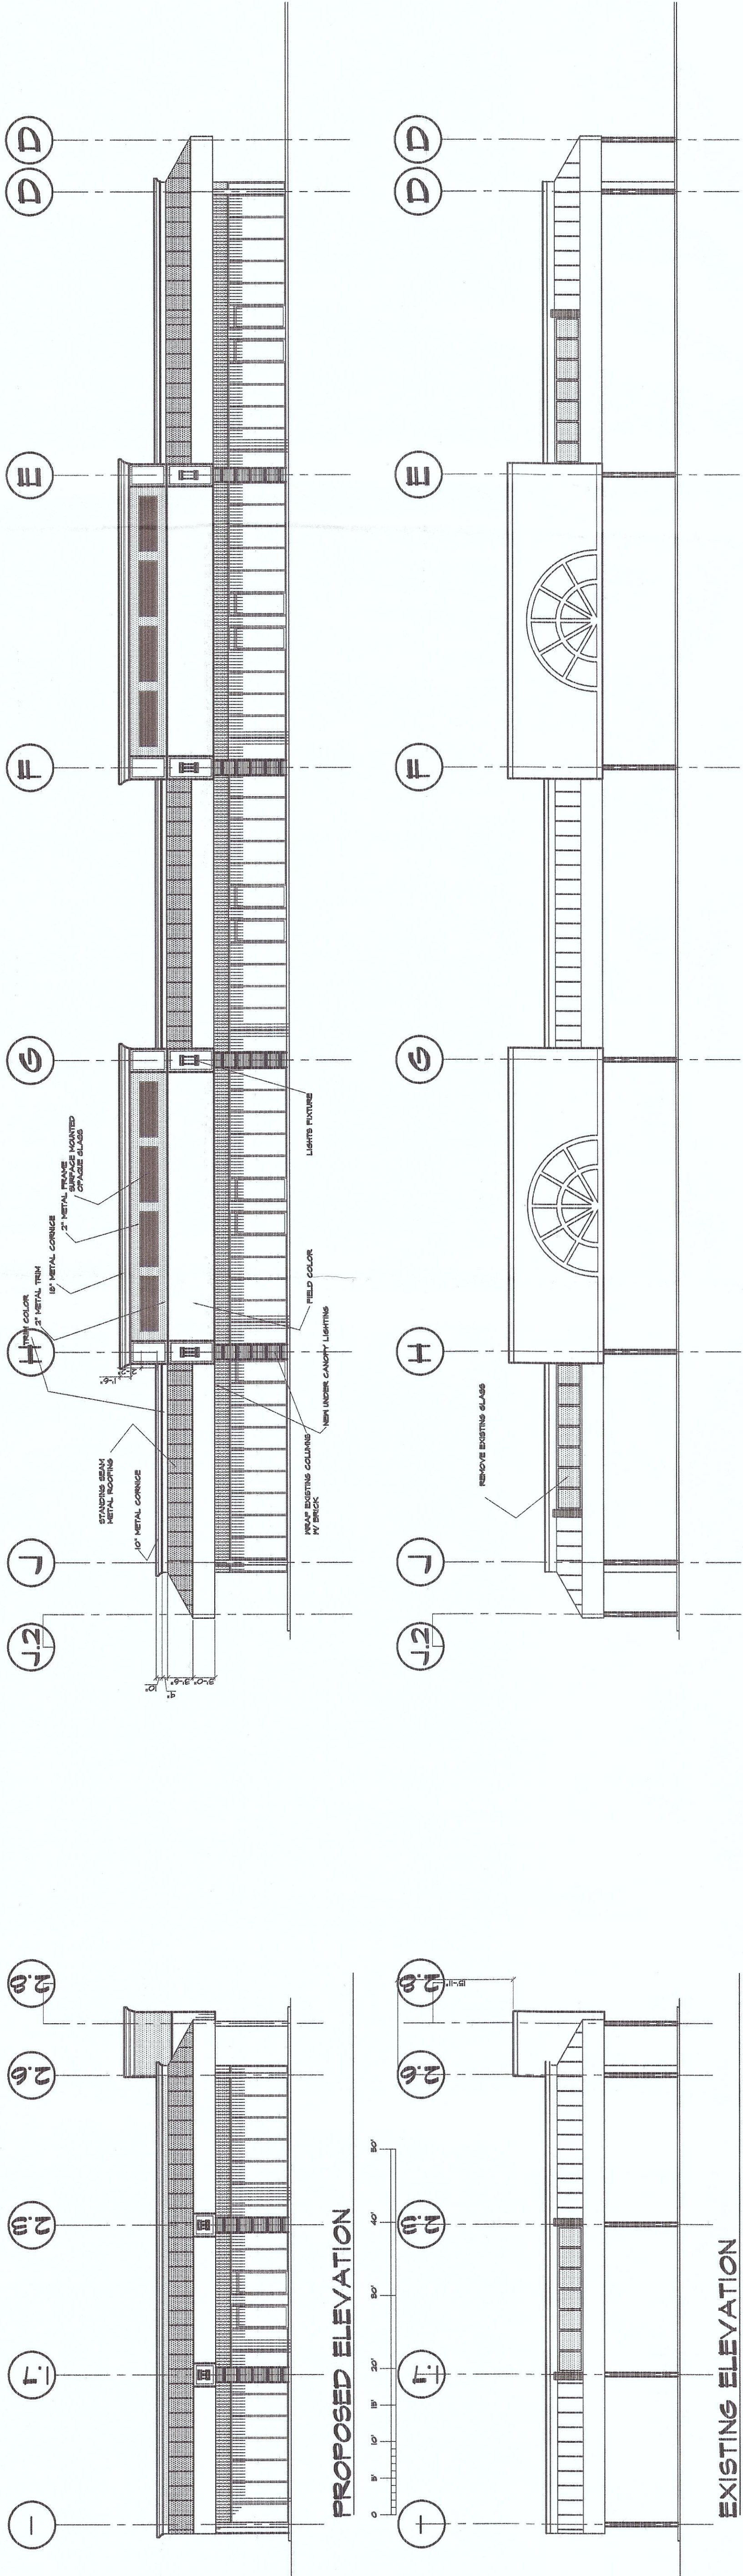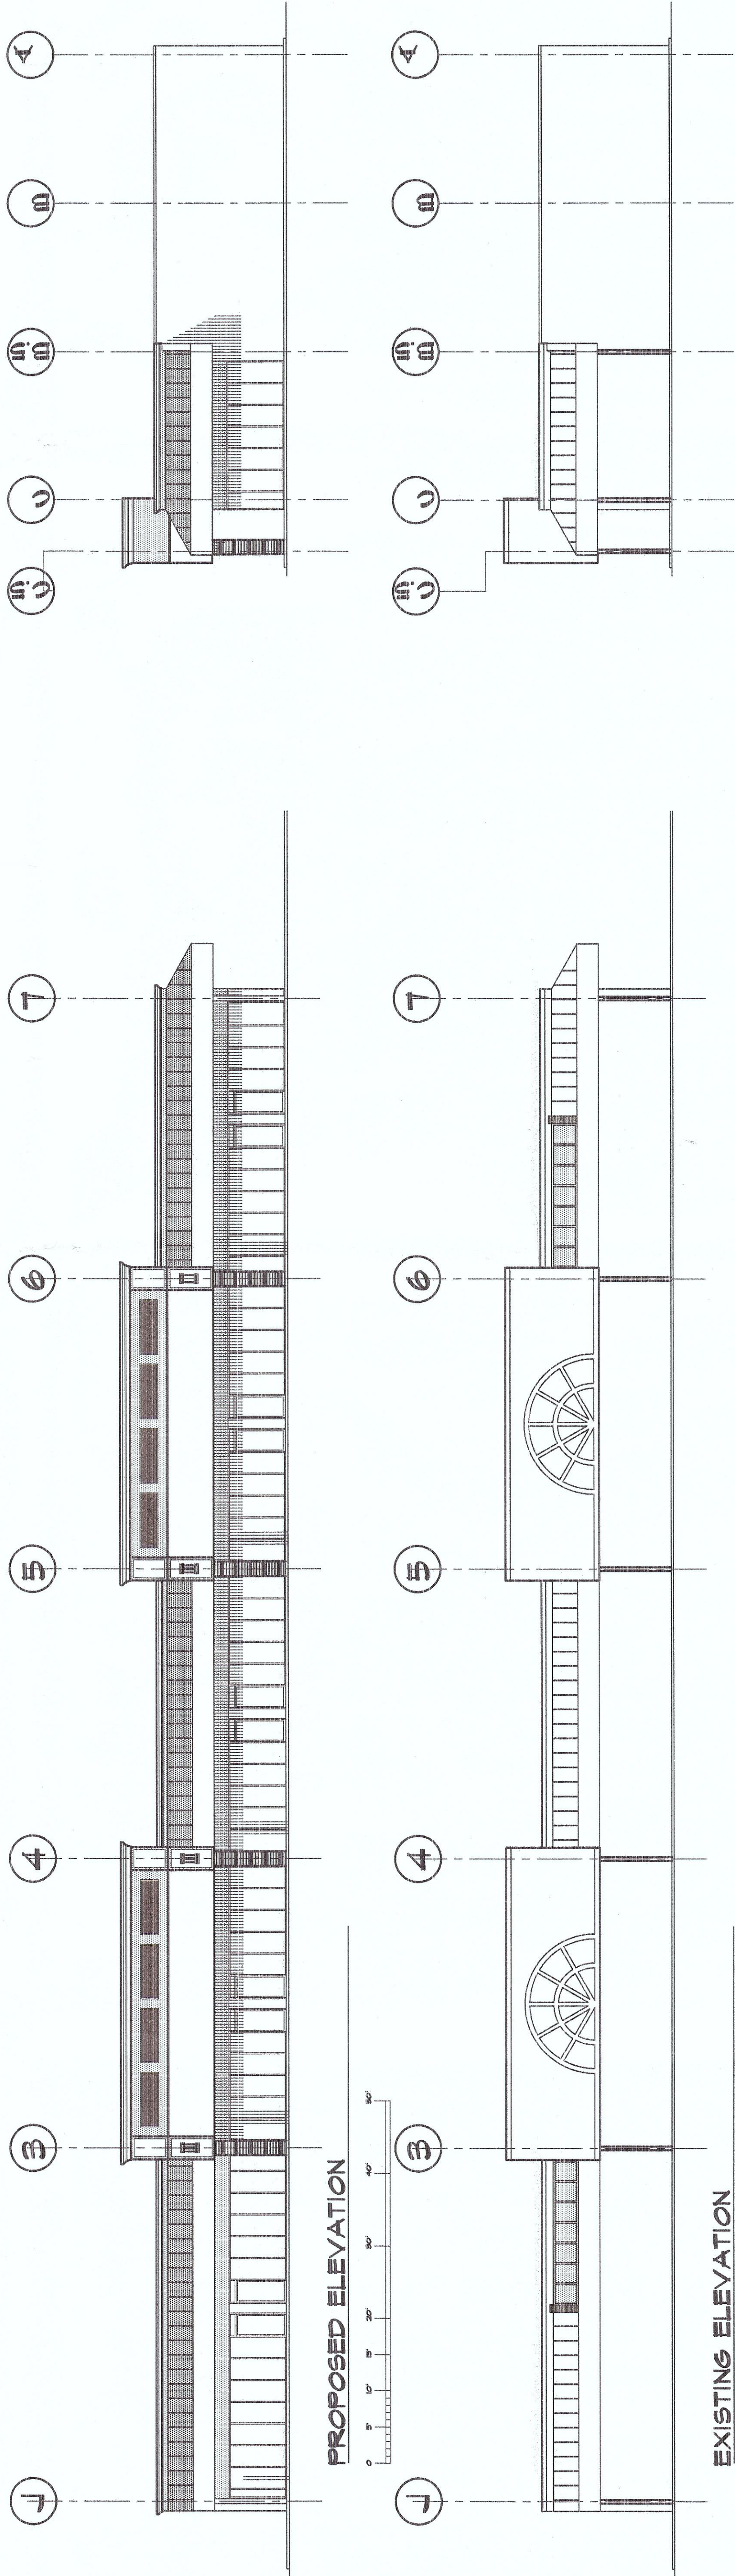

COPYRIGHT © 2016, PHILLIP J. RILEY

DATE	7-25-16
LOG #	16024
SHEET	A-1

SEAL

PHILLIP J. RILEY
ARCHITECTS
14489 JOHN HUMPHRY DRIVE
ORLAND PARK, ILLINOIS 60462
(708) 361-4126



HORTON CENTER REMODELING

COPYRIGHT © 2016, PHILLIP J. RILEY

A-1

SHEET

16024

SHEET

7-25-16

DATE

FILE NAME	
NO.	
DATE	
REVISIONS	
BY	

BUILDING DEPT:
SIGNATURE
PHILLIP J. RILEY, STAMPED
PLANS ARE FOR ONE BUILDING ONLY.


HORTON
CENTER
REMODELING

SEAL

THESE DRAWINGS, SPECIFICATIONS, DESIGN, AND
DETAILS ARE AND SHALL REMAIN THE PROPERTY
OF PHILLIP J. RILEY. NO PART SHALL BE REUSED
IN ANY FORM WITHOUT THE EXPRESSED WRITTEN
PERMISSION OF PHILLIP J. RILEY.
WRITTEN DIMENSIONS SHALL HAVE PRECEDENCE
OVER SCALED DIMENSIONS. THE CONTRACTOR
SHALL VERIFY ALL DIMENSIONS AND CONDITIONS
ON THE JOB AND PHILLIP J. RILEY ARCHITECTS
SHALL BE NOTIFIED OF ANY VARIATIONS FROM
THESE DRAWINGS.

PHILLIP J. RILEY
ARCHITECTS
14489 JOHN HUMPHRY DRIVE
ORLAND PARK, ILLINOIS 60462
(708) 361-4126

EXISTING ELEVATION (REAR)

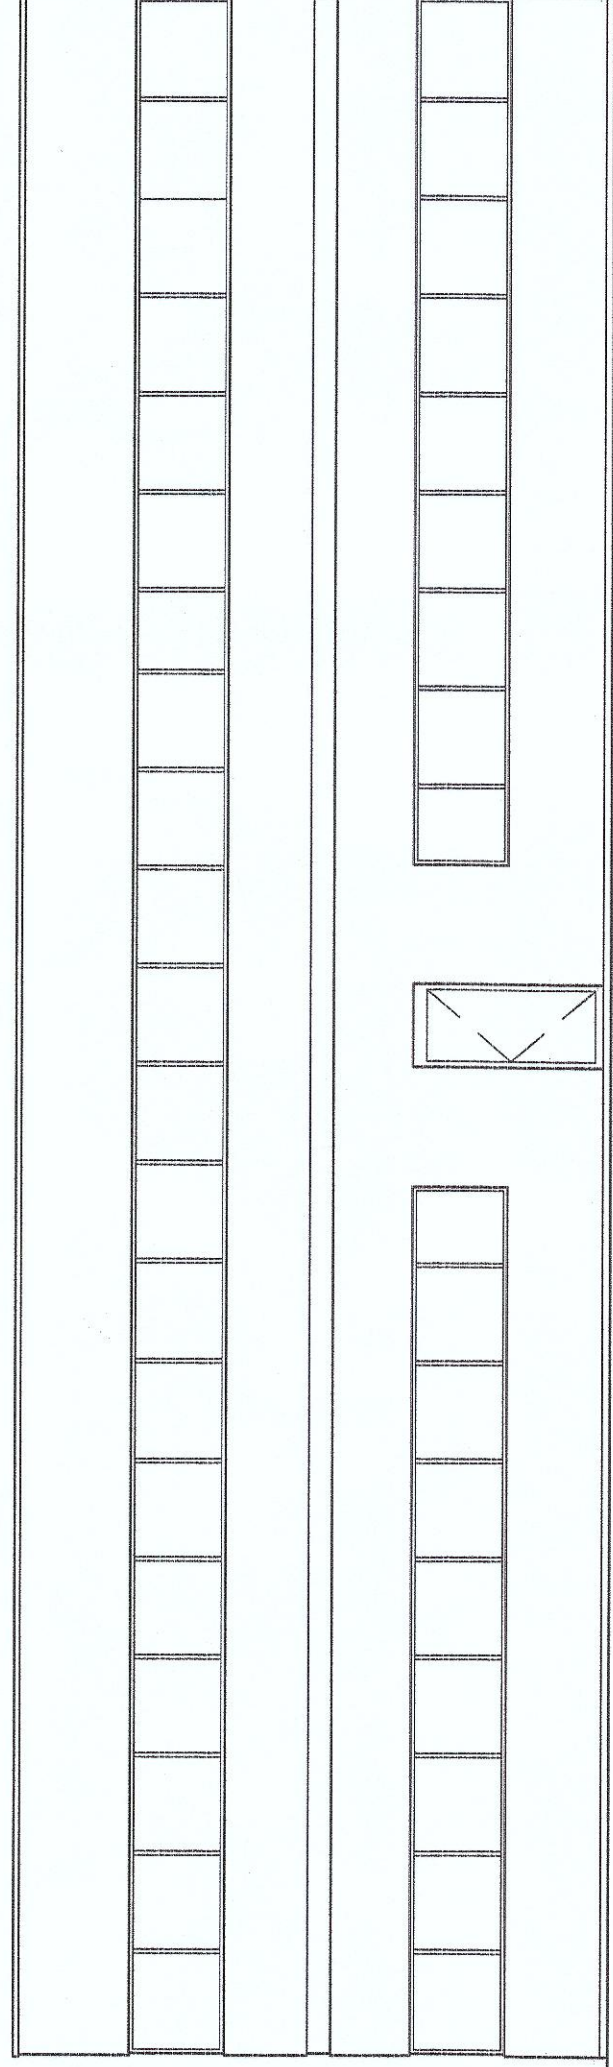

PROPOSED ELEVATION (REAR)

