


ALL CONCEPTS INCLUDED IN THIS PLAN ARE THE PROPERTY OF BLACK CREEK CANYON, INC. UNTIL RELEASED IN WRITING BY BLACK CREEK CANYON, INC.

Black Creek Canyon, Inc.
P.O. Box 54
Lockport, IL 60441-0549
phone 708-645-7900
fax 708-645-7902
www.blackcreekcanyoninc.com




STONE & LAND, LLC
LANDSCAPE ARCHITECTURE
630.779.7897
www.stoneandland.com

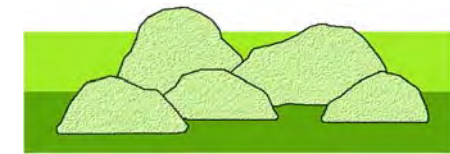


OFFICE BUILDING RENOVATION
SHETH DERMATOLOGY
913 W. 151st Street
ORLAND PARK, ILLINOIS 60462

SCALE: 1" = 10'

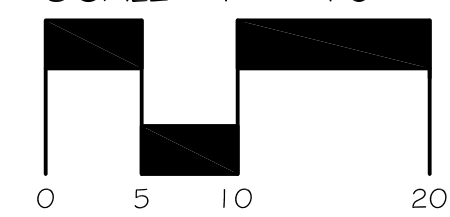

NORTH

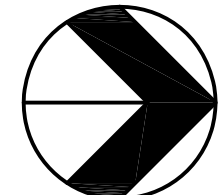

PROJECT NO:

DRAWN BY: DJS

DATE: 3 OCT 2015

REVISIONS:



notes, tree preserve 10/16/2015

LANDSCAPE
PLAN


SHEET NO:

L1


1 of 2

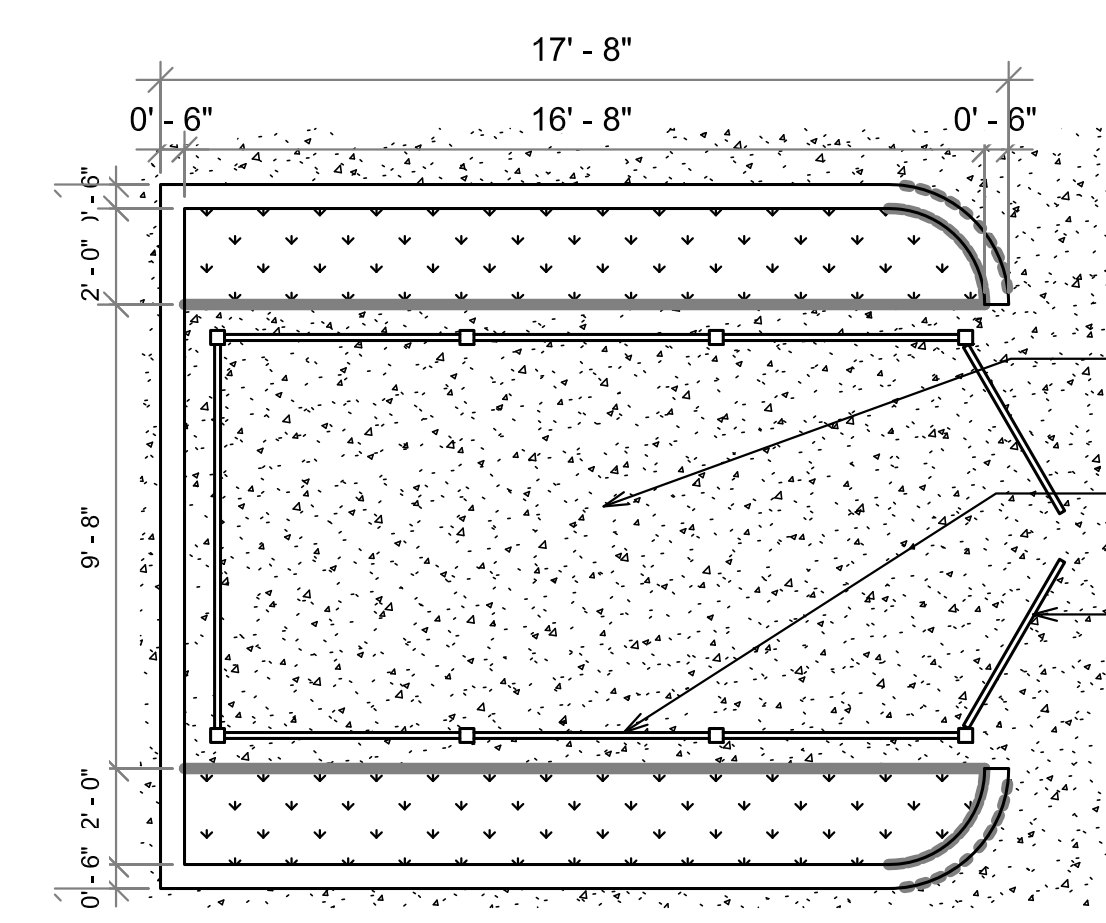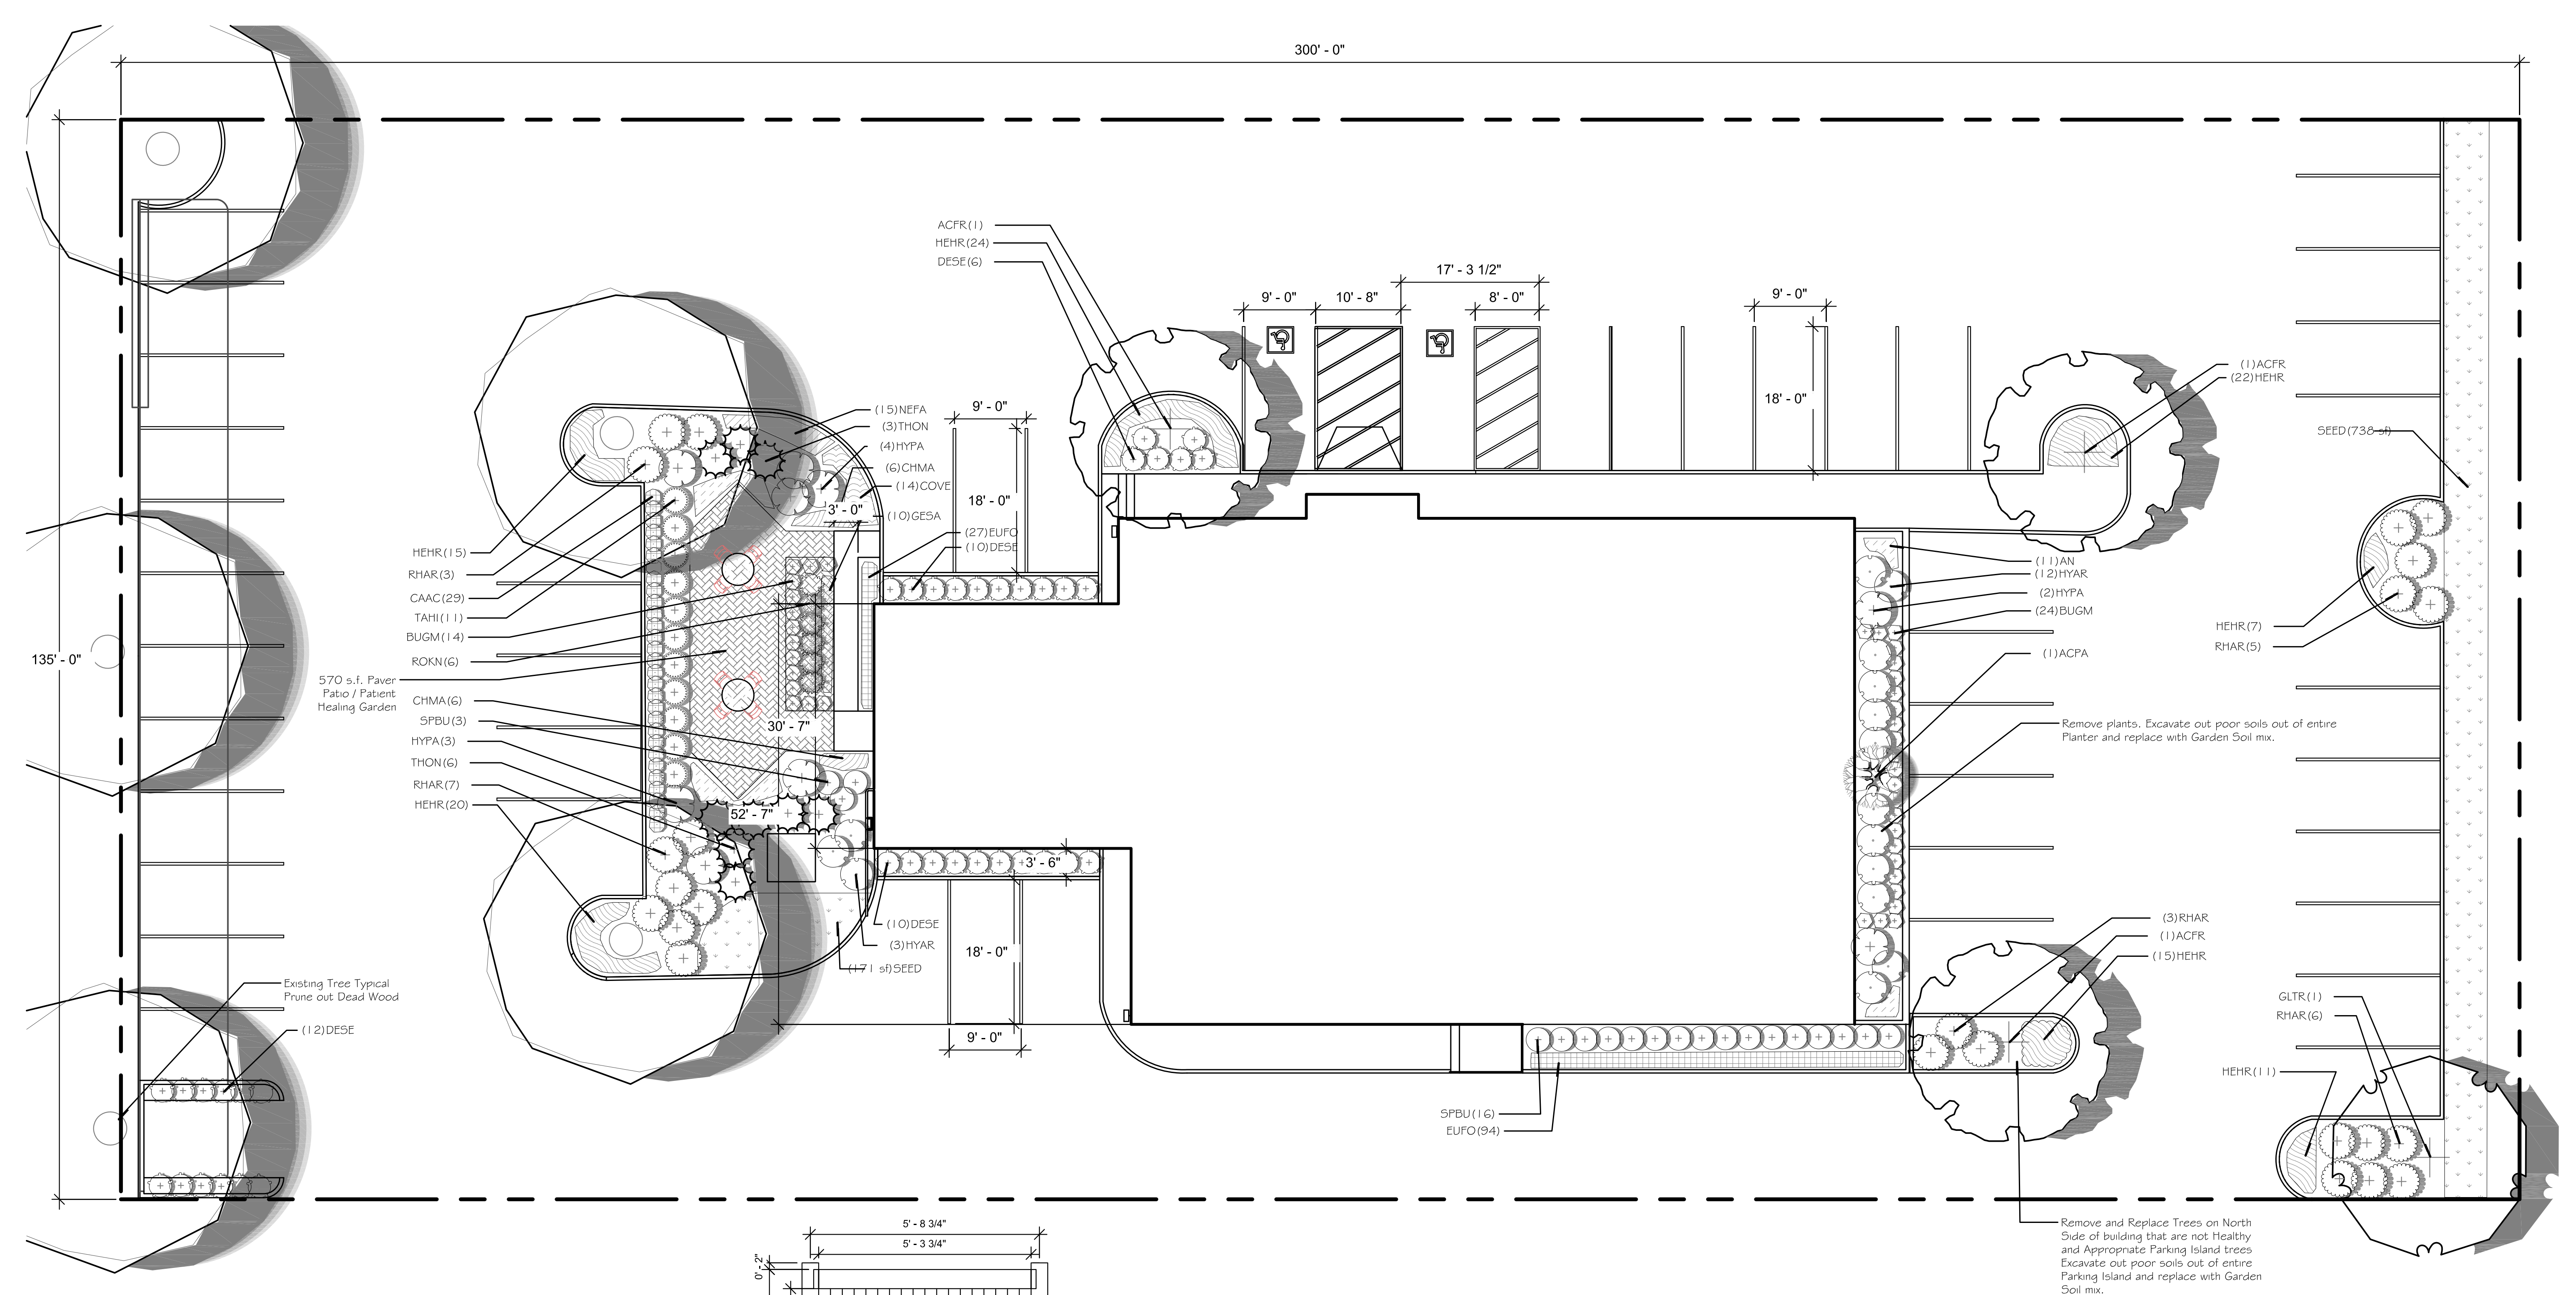

TRASH ENCLOSURE
1/4" = 1'-0"

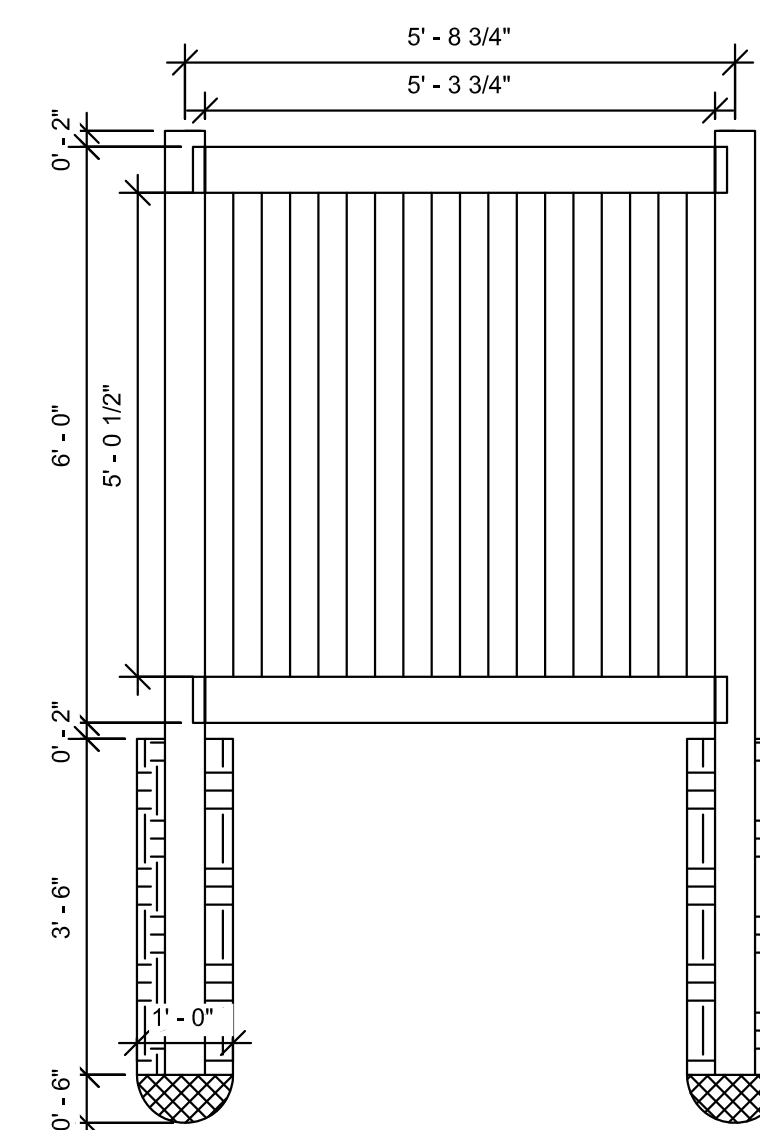

FENCE POST DETAIL
1/2" = 1'-0"

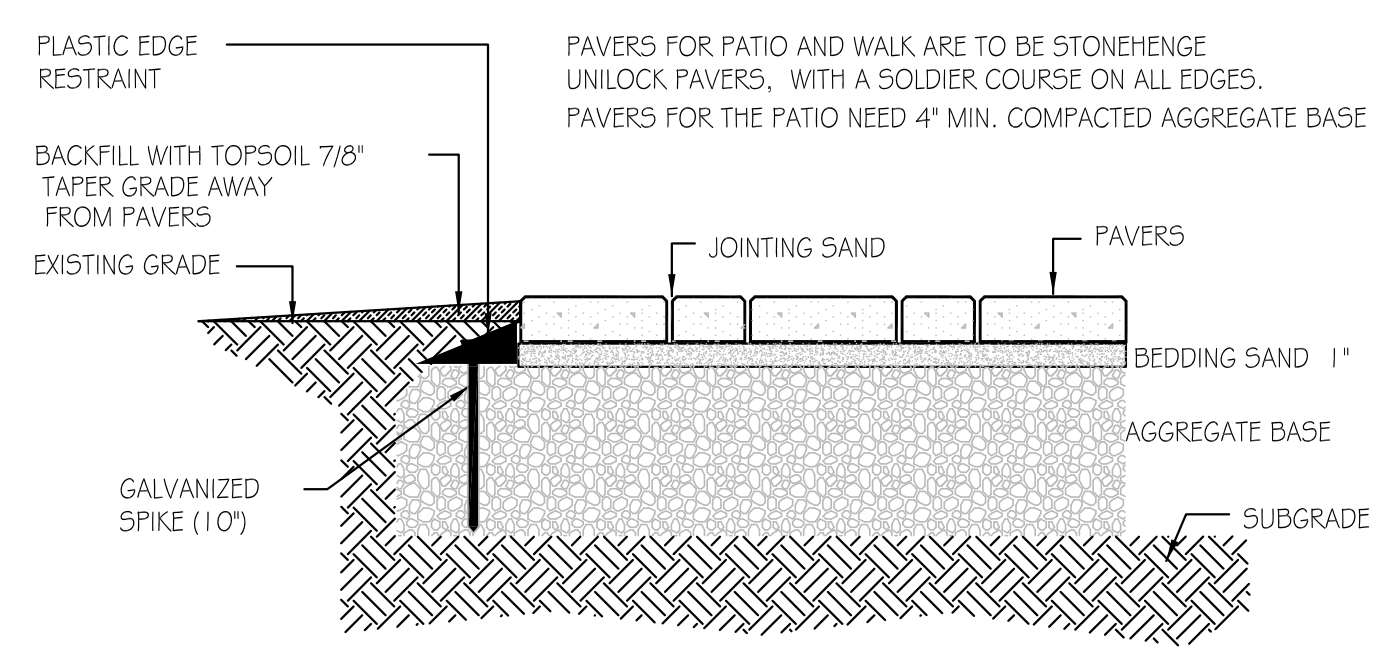


PAVER DETAIL
1/8" = 1'-0"

PLANT SCHEDULE


TREES	QTY	BOTANICAL NAME	COMMON NAME	CONT	CAL	SIZE
ACFR	3	Acer freemanii 'Jeffersred' TM	Autumn Blaze Maple	B & B	2.5' Cal	
ACPA	1	Acer palmatum	Japanese Maple	15 gal		
GLTR	1	Gleditsia tinacanthos var. inermis 'Skycole' TM	Skyline Thornless Honey Locust	B & B	2.5' Cal	
THON	9	Thuja occidentalis 'Nigra'	Nigra Cedar	B & B		5' Ht.
SHRUBS	QTY	BOTANICAL NAME	COMMON NAME	CONT		
BUGM	30	Buxus microphylla koreana 'Green Gem'	Green Gem Boxwood	24" Ht.		
DESE	30	Dennillia sessilifolia	Bush Honeysuckle	5 gal		
HYAR	15	Hydrangea arborescens 'Annabelle'	Annabelle Smooth Hydrangea	5 gal		
HYP	9	Hydrangea paniculata 'Grandiflora'	PeeGee Hydrangea	5 gal		
RHAR	24	Rhus aromatica 'Gro-Low'	Gro-Low Fragrant Sumac	5 gal		
ROKN	6	Rosa hybrnds 'Knockout' TM	Rosa 'RADrazz'	3 gal		
SPBU	19	Spiraea x bumalda 'Goldmound'	Gold Mound Spiraea	5 gal		
TAHI	11	Taxus x media 'Hicksii'	Hicks Yew	48" Ht., B&B		
GRASSES	QTY	BOTANICAL NAME	COMMON NAME	CONT		
CAAC	29	Calamagrostis acutiflora 'Karl Foerster'	Feather Reed Grass	1 gal		
GROUND COVERS	QTY	BOTANICAL NAME	COMMON NAME	CONT		SPACING
AN	72	Annuals	Seasonal Color	4" pot		12" o.c.
CHMA	12	Chrysanthemum maximum superbum 'Becky'	Shasta Daisy	1 gal		18" o.c.
COVE	14	Coreopsis verticillata 'Moonbeam'	Threadleaf Coreopsis	1 gal		18" o.c.
EUFO	121	Euonymus fortunei 'Colorata'	Purple-leaf Winter Creeper	3" pot		12" o.c.
GE5A	10	Geranium sanguineum 'Max Frei'	Dwarf Blood-red Cranesbill	1 gal		18" o.c.
HEHR	114	Hemerocallis hybrid 'Happy Returns'	Happy Returns Daylily	1 gal		18" o.c.
NEFA	15	Nepeta x faasseni 'Walkers Low'	Walkers Low Catmint	1 gal		18" o.c.
SOD/SEED	QTY	BOTANICAL NAME	COMMON NAME	CONT		SPACING
SEED	909 sf	Turf Seed	Blue Grass Blend	seed		

ALL CONCEPTS INCLUDED IN THIS PLAN ARE THE PROPERTY OF BLACK CREEK CANYON, INC. UNTIL RELEASED IN WRITING BY BLACK CREEK CANYON, INC.

www.blackcreekcanyoninc.com

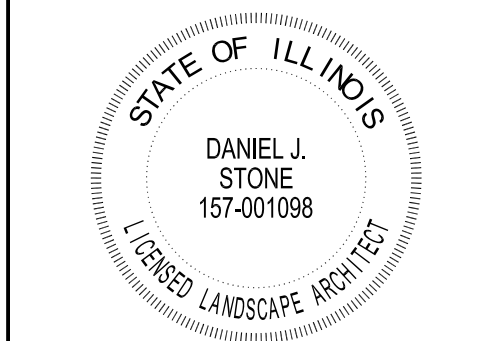

OFFICE BUILDING RENOVATION
SHETH DERMATOLOGY
9131W. 151st Street
ORLAND PARK, ILLINOIS 60462

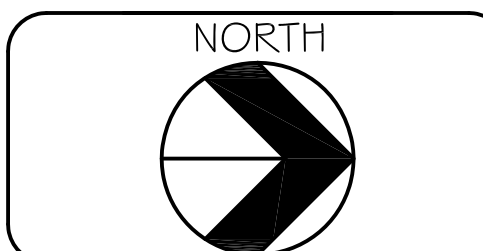

PROJECT NO: _____

DRAWN BY: DJS


(DATE: 3 OCT 2015

REVISIONS:

1 notes, tree preserve 10/16/2015

TREE PRESERVATION PLAN

SHEET NO:
L2
2 of 2

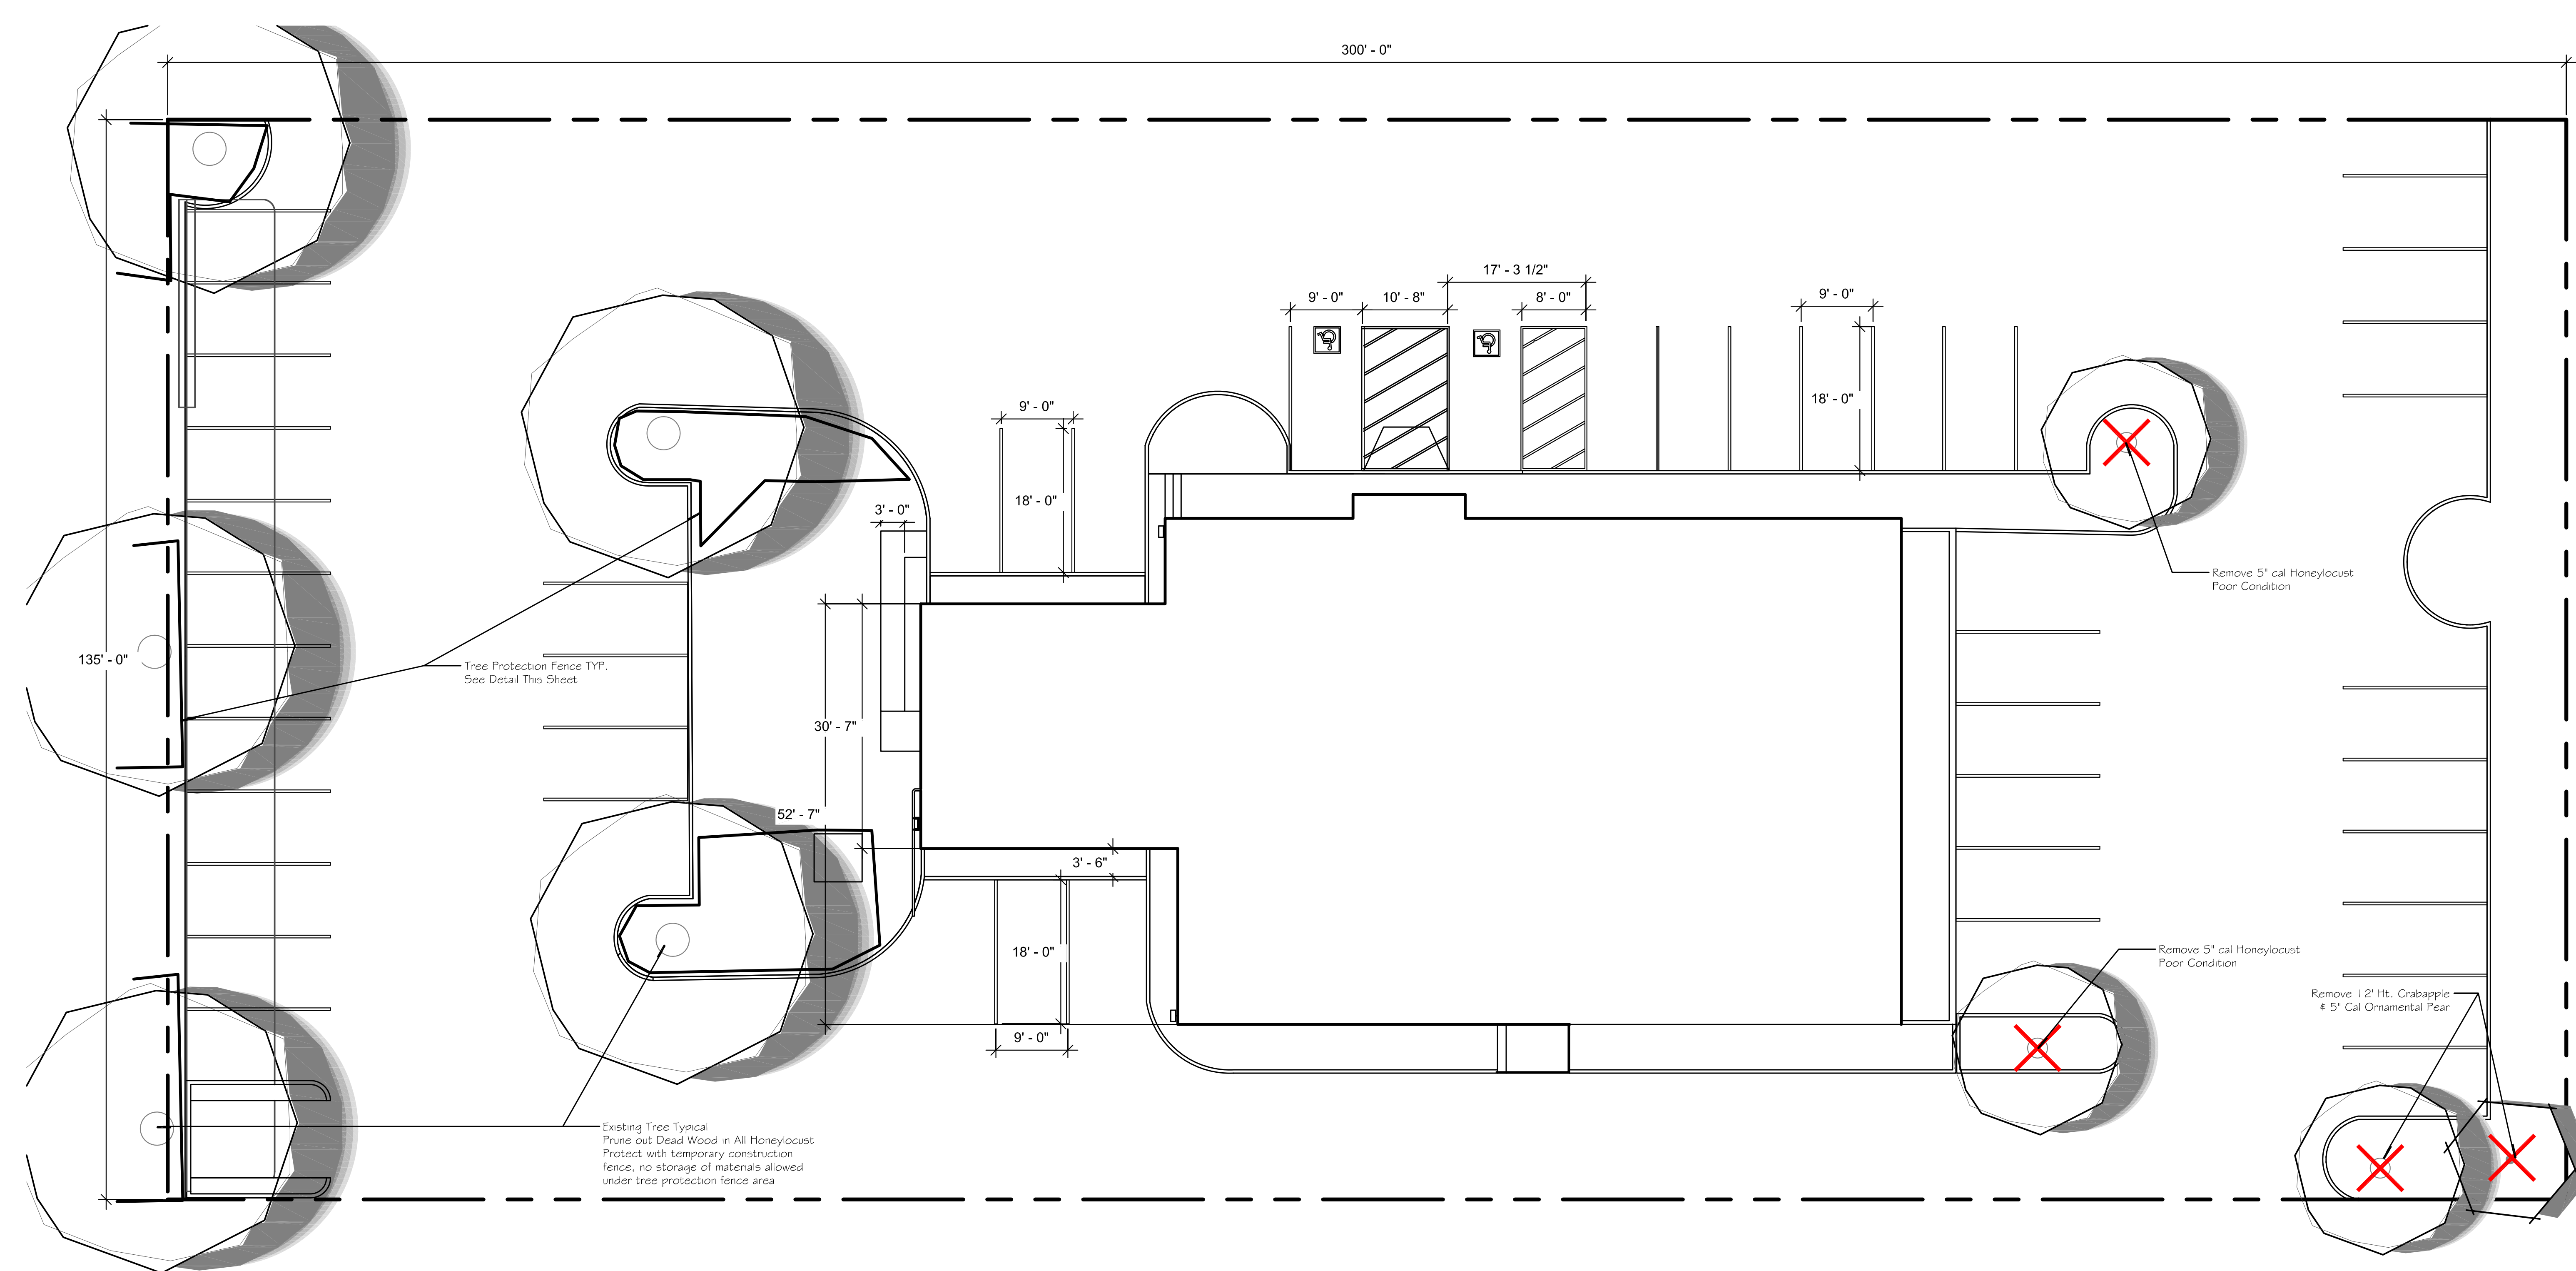

1. Species and sizes of plants listed in the plant list are subject to availability at time of installation. If substitutions are necessary, the landscape contractor shall submit all requests to the owner for approval.
2. All underground utilities are to be located prior to digging. Call 811.U.S.E. at 811 or 800.485.4812. All utilities or other obstructions are discovered to conflict with grading or plant placement, notify the landscape architect so that adjustments can be made.
3. Backfill trees and shrubs with amended topsoil mixed thoroughly outside of the planting pit.
4. Small trees and shrubs with 2" hardwood mulch and pull away from the base trees.
5. Perennial and groundcover beds are to be amended with 2" planting mix and tilled in to a depth of 8". Perennials and groundcovers are to be top dressed with 1" mulch.
6. Provide positive drainage flow. Do not obstruct the natural or engineered drainage flow patterns. Notify the landscape architect or owner of any drainage concerns.
7. The landscape contractor shall take all precautions to protect existing plants, lawn and plant areas to remain. Any damage to these areas shall be repaired or replaced by the landscape contractor. Damaged lawn areas are to be re-graded and restored with salt tolerant sod.
8. All bed edges are to be well shaped spade cut edges, 3" deep, formed in lines with the landscape architect.
9. Apply a pre-emergent for grassy and broadleaf weeds to all shrub beds and tree rings. Do not apply pre-emergent to beds of groundcovers or annuals.
10. The general contractor is to provide finished grade to a tenth of a foot with sufficient quality top soil. The landscape contractor is to provide fine grade only to a tenth of a foot.
11. TREE PRESERVATION & REMOVALS, design requires to the will of Oakland Park.

Diagram illustrating the parts of a tree and their functions:


- 1. DO NOT HEAVILY PRUNE THE LIMBS AND BRANCHES OF A TREE. DISCARD THEM.
- 2. DO NOT REMOVE THE TERMINAL BUDS OF BRANCHES THAT EXTEND TO THE EDGE OF THE CROWN.
- 3. HOW ARE PLANTS DRENCHED WHEN PLANTED? WATER.
- 4. DO NOT HEAVILY PRUNE THE LIMBS AND BRANCHES OF A TREE. DISCARD THEM.
- 5. HOW ARE PLANTS DRENCHED WHEN PLANTED? WATER.
- 6. DO NOT REMOVE THE TERMINAL BUDS OF BRANCHES THAT EXTEND TO THE EDGE OF THE CROWN.
- 7. WRAP TREES' TRUNKS. REMOVE WAX IN FIRST SPRING.
- 8. EACH TREE MUST BE PLANTED SUCH THAT THE TRUNK LINES UP VISIBLE AT THE TOP OF THE ROOT BALL. COVER THE TOP OF THE ROOT BALL WITH SOIL.
- 9. TREE TIPS WITHIN 2 TO A MINIMUM OF TWO TIMES THE WIDTH OF THE ROOT BALL.
- 10. REMOVE ALL TWINE, ROOT WIRE AND RUBBING POINTS FROM ROOT BALL.
- 11. PLANT IS SHIPPED WITH WIRE BASKET AROUND ROOT BALL. CUT THE WIRE BASKET AT ONE PLACES. FOLD DOWN & INTO PLANTING HOLE.
- 12. PLACE ROOT BALL ON UNDEVELOPED OR TAMPED SOIL.
- 13. WATER THOROUGHLY AFTER PLANTING.
- 14. SET TOP OF ROOT BALL FLARE TO GRADE OR 1-2 INCHES IN SLOVING DRAINING SLOPE.
- 15. THE MULCH LINES SHOULD BE 4 IN. WIDE AT A DEPTH OF 2" PL MULCH AWAY FROM TRUNK.
- 16. BACHTON WITH 20% DEGRADED SOL AND 80% ANCHORANT BEARS THOROUGHLY OVER THE TAMP SOIL AROUND BASE OF ROOT BALL. PRUNE WITH ROOT PRESSURE SO THAT ROOT BALL DOESN'T SHIFT.

Technical drawing of a tree pit cross-section. The drawing shows a tree growing in a pit. The pit is lined with a grid pattern, likely representing a geotextile or mesh. The pit is filled with soil, and the tree is planted in the center. The drawing includes the following labels and specifications:


- ORANGE BROWN PITT METALLIC 25
- BRASSING 100% COTTON
- ON-CHUTE SIDE OF TREE
- FEET OF BE HANDED THROUGHOUT CONSTRUCTION
- EXISTING TREE TO BE REMOVED OR REDUCED.
- ADD COMPACTED AND FOOT PAVING FROM FOOT PAVING, 10' WIDE (TYPICAL)
- METAL STANDS AT 6' ON FOOT ON CENTER LINER
- GENERAL CONTRACTOR SHALL BE RESPONSIBLE FOR ALL DESIGN, MATERIAL, AND CONSTRUCTION TO REPLANTMENT COSTS CHANGE MAY BE BOARDED FOR CHANGE TO PROTECT TREE

TREE PRESERVATION DETAIL (not to scale)

1. NOTE: TREES TO BE PLANTED A MINIMUM OF FIVE FEET FROM UNDERGROUND UTILITIES AND TREES AND TEN FEET FROM ABOVE GROUND UTILITY STRUCTURES
2. NOTE: NOTIFY LANDSCAPE ARCHITECT OR VILLAGE OF CONFLICTS WITH EXISTING TREES OR UTILITIES THAT MAY REQUIRE FIELD ADJUSTMENTS TO PLANT LOCATIONS.

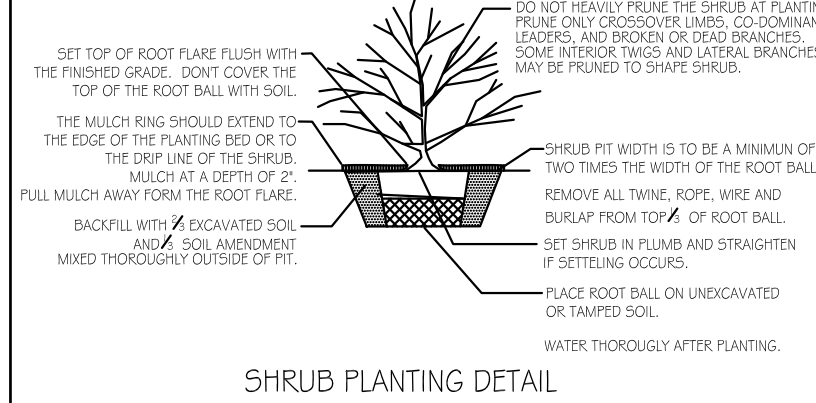

SHRUB PLANTING DETAIL

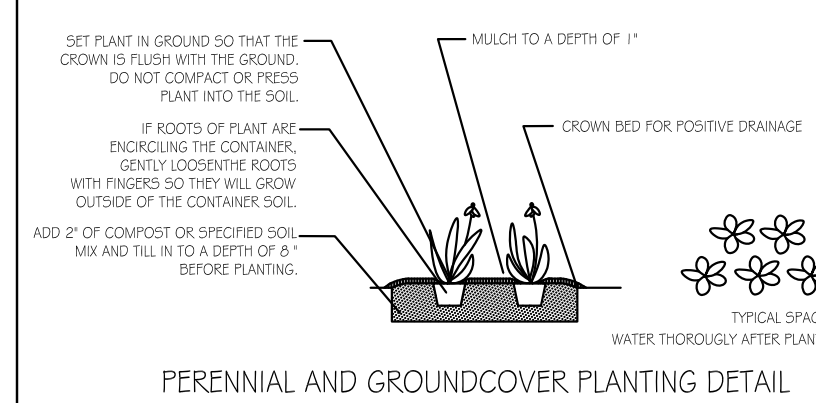

PERENNIAL AND GROUND COVER PLANTING DETAIL

TYPICAL SPACING
WATER THOROUGHLY AFTER PLANTING