


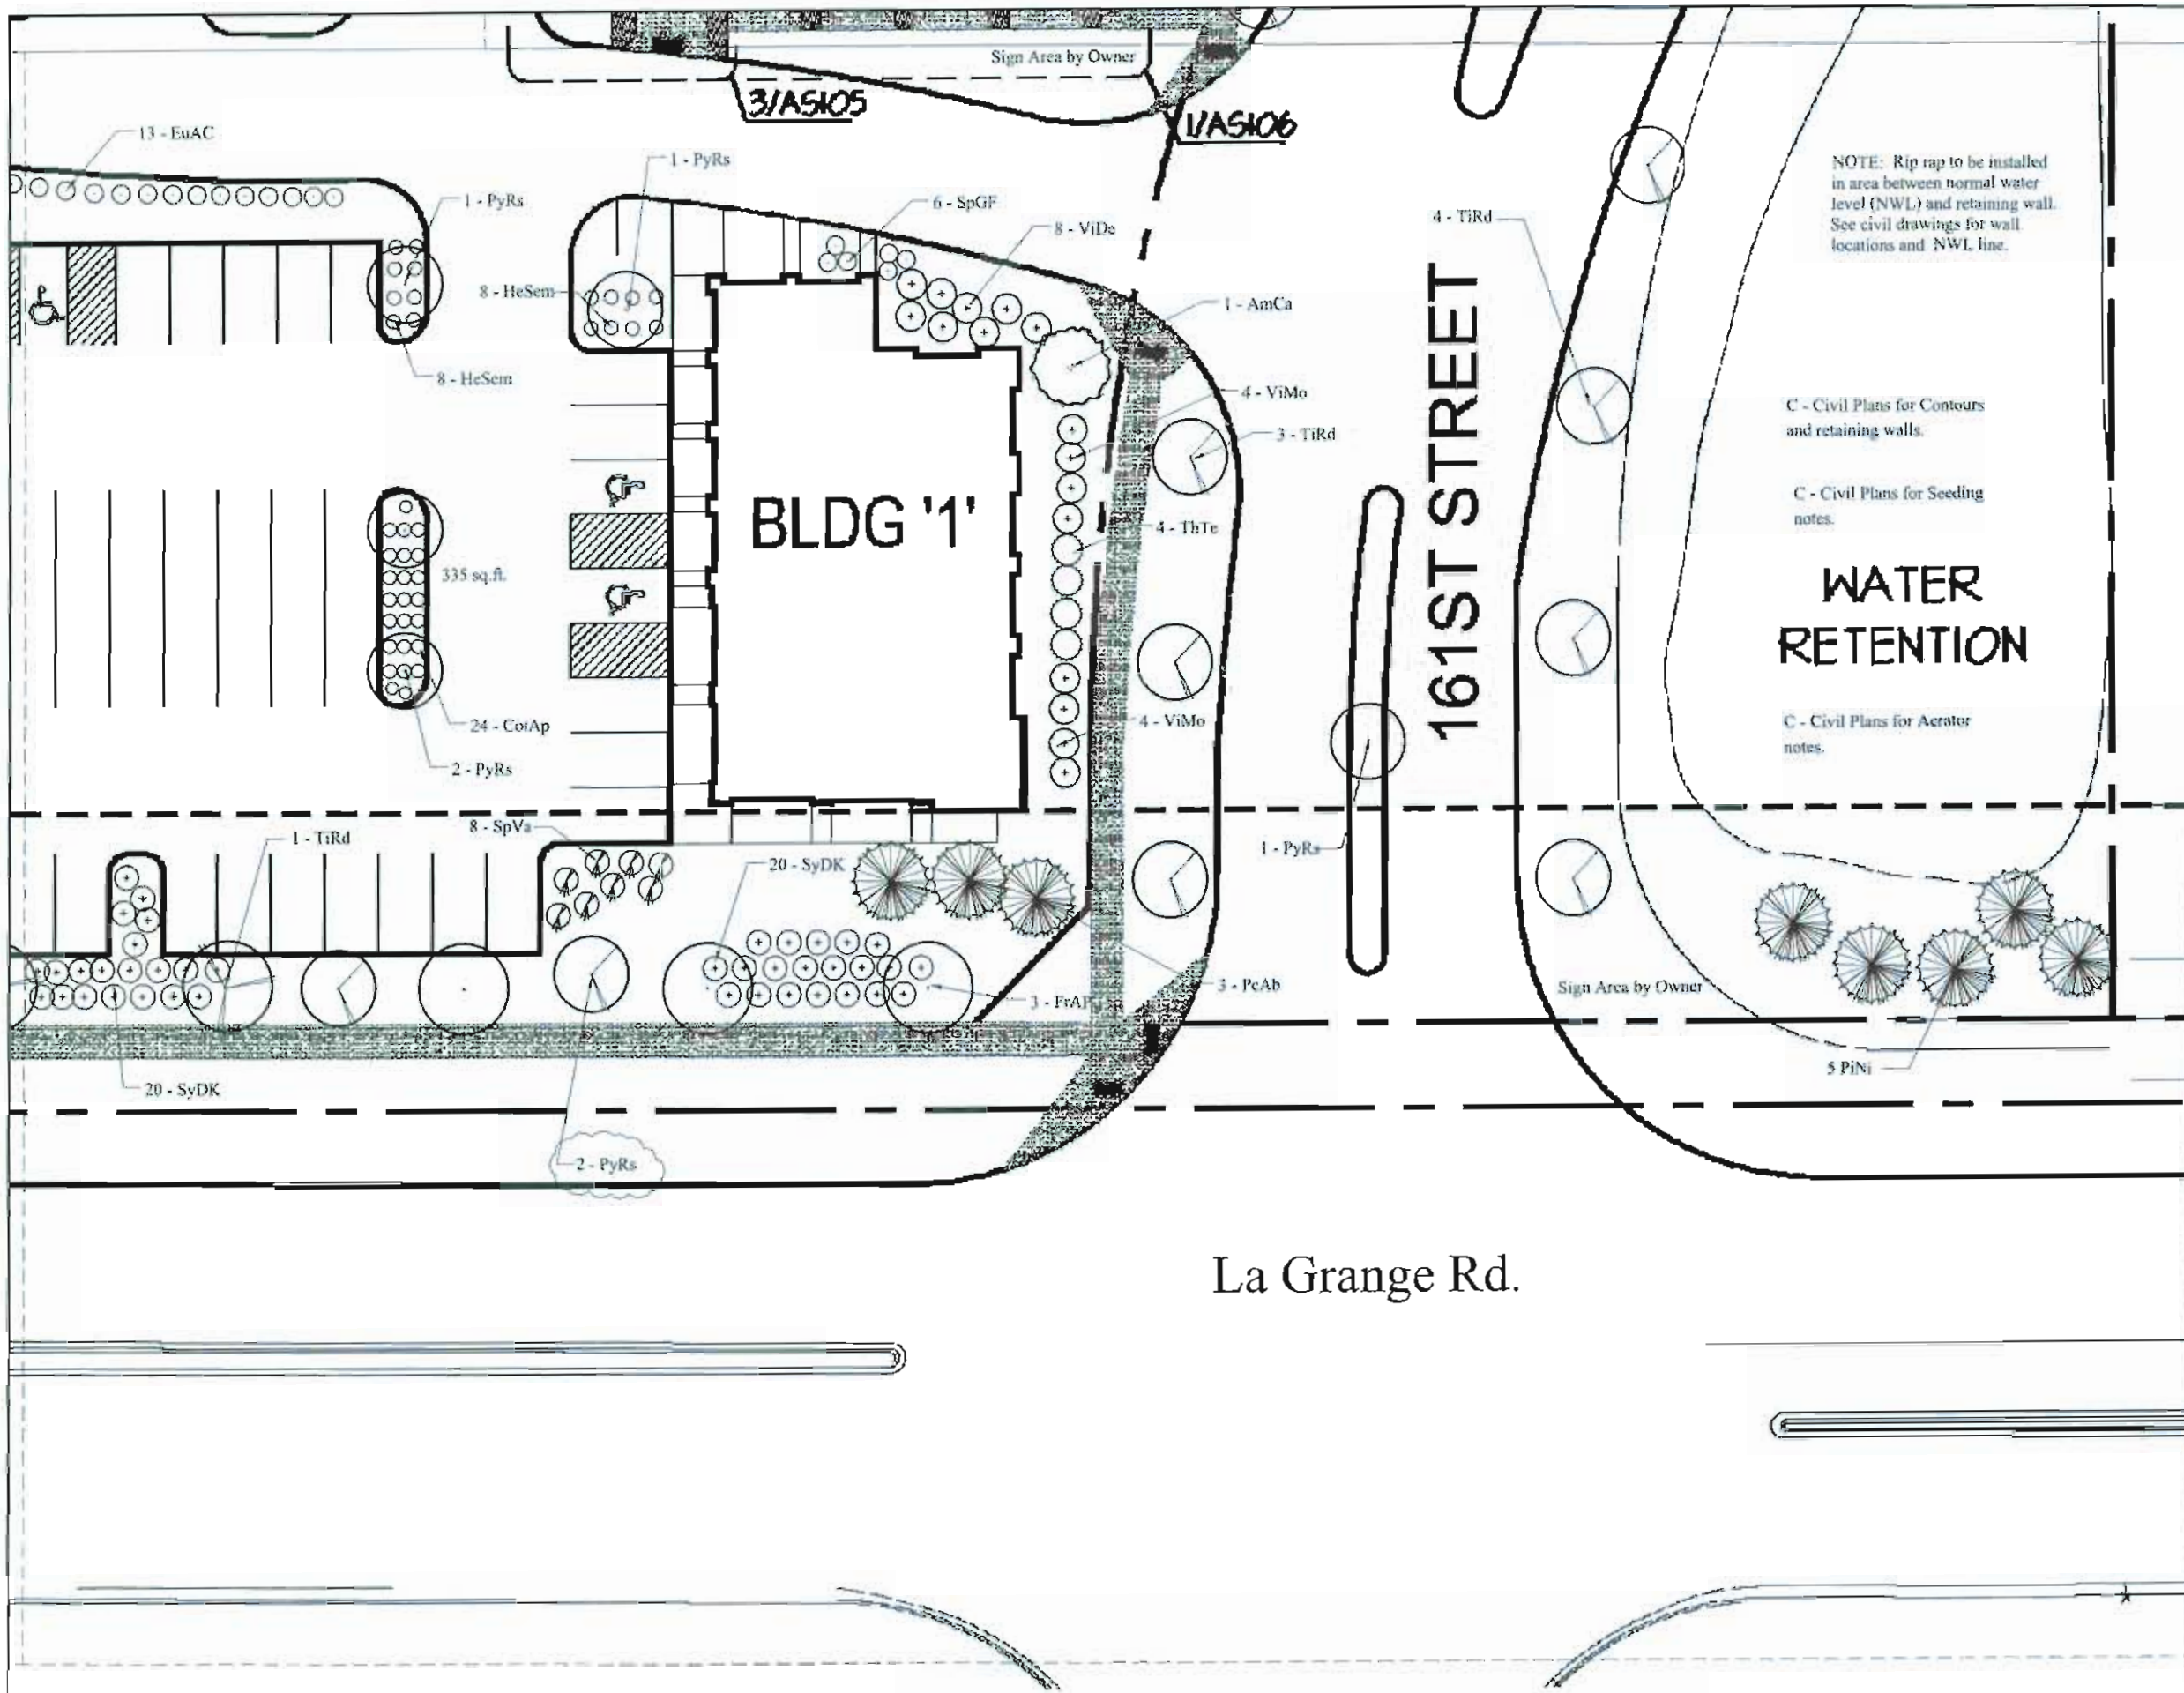

MAIN STREET VILLAGE WEST

16100 S. La Grange Rd. Orland Park, IL

WATER RETENTION

C - Civil Plans for Contours and retaining walls.
C - Civil Plans for Seeding notes.
C - Civil Plans for Aerater notes.

Scale:
1" = 10' - 0"

Date: 7/14/08
Drawn By: TL

Revisions by: TL Date: 8-20-08

Copy To: Date:

L 1

1 of 9

E:\logo.tif

BOARD APPROVED

CASE NO. 2008-0630

DATE 10-6-08

W/CONDITIONS

W/O CONDITIONS