


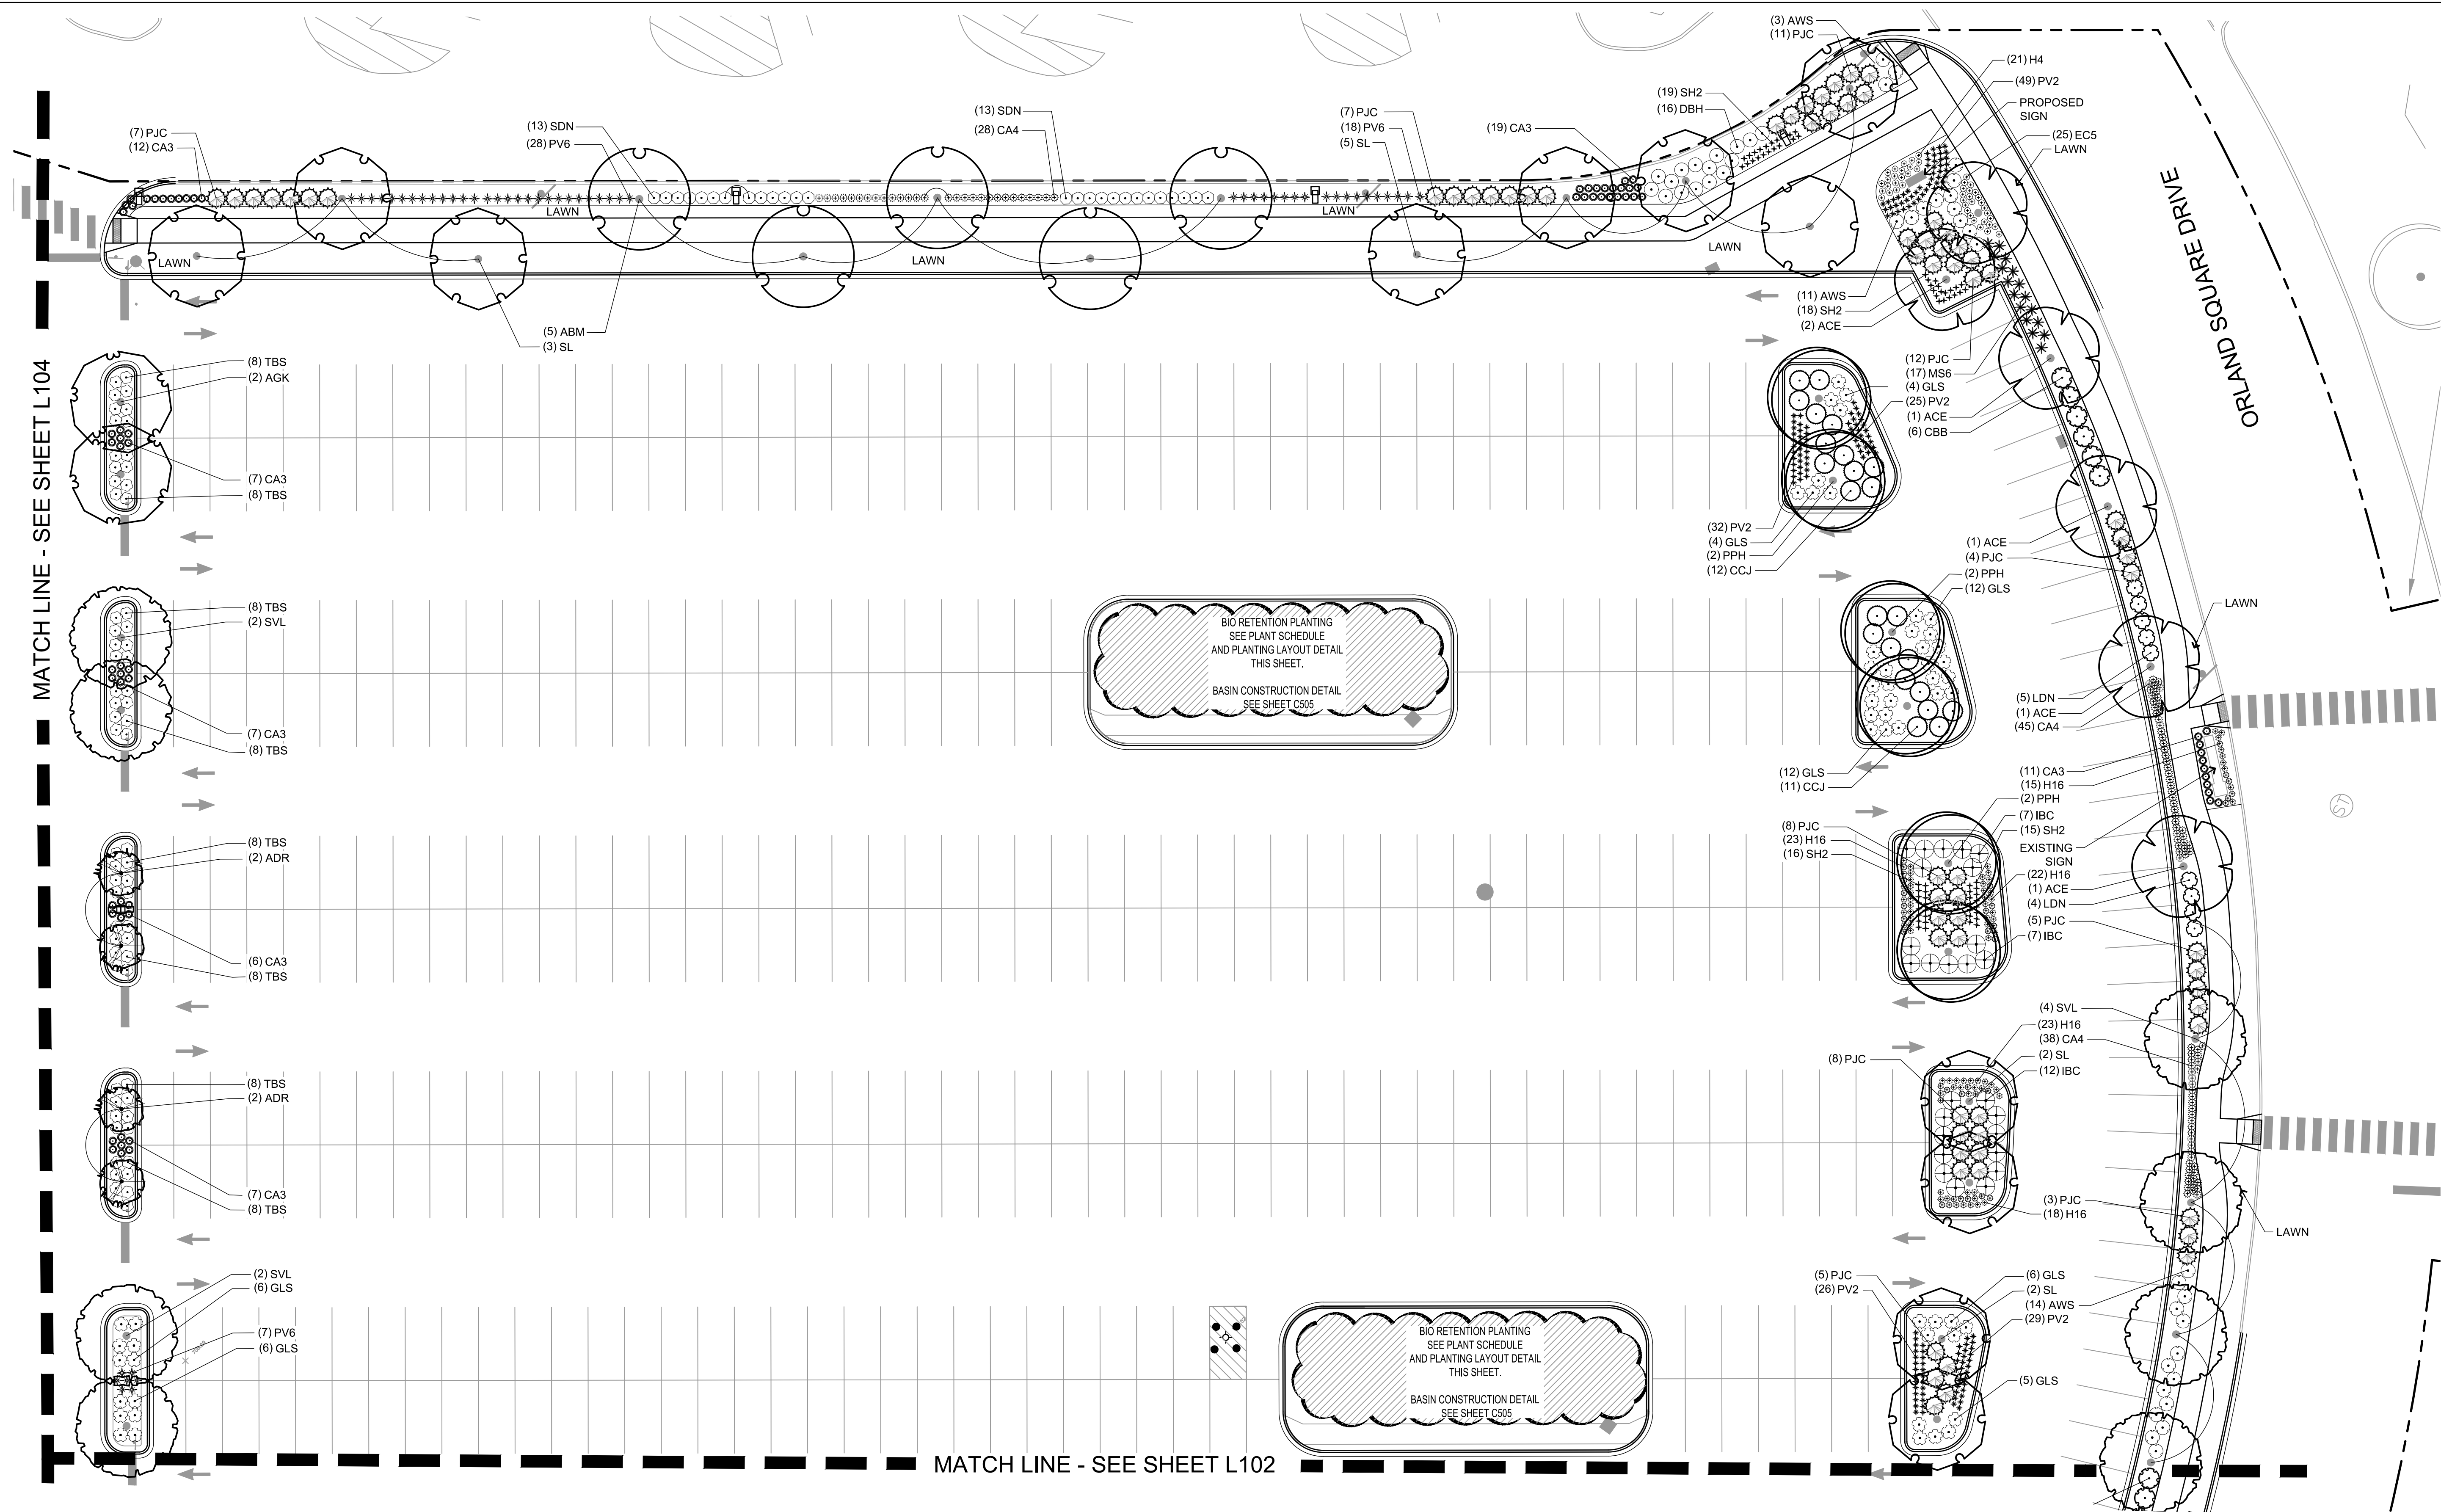


PLANT SCHEDULE NORTH EAST

ORNAMENTAL TREES	QTY	BOTANICAL NAME	COMMON NAME	SIZE	ROOT	REMARKS
ADR	4	<i>Malus x Adirondack</i>	Adirondack Crab Apple	2" CAL	B&B	Full, matching heads
SHADE TREES						
ABM	5	<i>Acer freemanii</i> 'Autumn Blaze'	Autumn Blaze Maple	2 1/2" CAL	B&B	Full, matching heads
PPH	6	<i>Gaia occidentalis</i> 'Prairie Pride'	Prairie Pride Hackberry	2 1/2" CAL	B&B	Full, matching heads
AGK	2	<i>Ginkgo biloba</i> 'Autumn Gold' TM	'Autumn Gold' Ginkgo	2 1/2" CAL	B&B	Full, matching heads
SL	12	<i>Gleditsia triacanthos</i> 'Skyline Silver Lender'	Skyline Honey Locust	2 1/2" CAL	B&B	Full, matching heads
SVL	8	<i>Tilia tomentosa</i>	'Accolade' Elm	2 1/2" CAL	B&B	Full, matching heads
ACE	6	<i>Ulmus x Mortonii</i> 'Accolade' TM				
DECIDUOUS SHRUBS						
IBC	26	<i>Aronia melanocarpa</i> 'Morton'	Nikko Slender Deutzia	18" HT	CONT.	
SDN	26	<i>Deutzia gracilis</i> 'Nikko'	Dwarf Bush Honeysuckle	18" HT	CONT.	
DBH	16	<i>Diervilla lonicera</i>	Compact Burning Bush	24" HT	CONT.	
CBB	6	<i>Eucymus alatus</i> 'Compactus'	Little Devil Dwarf Ninebark	24" HT	CONT.	
LDN	9	<i>Physocarpus opulifolius</i> 'Little Devil' TM	Gro-Low Fragrant Sumac	18" HT	CONT.	
GLS	55	<i>Rhus aromatica</i> 'Gro-Low'	Tor Birchleaf Spirea	18" HT	CONT.	
TBS	64	<i>Spiraea betulifolia</i> 'Tor'	Anthony Waterer Spirea	18" HT	CONT.	
AWS	28	<i>Spiraea x bumalda</i> 'Anthony Waterer'				
EVERGREEN SHRUBS						
PJC	70	<i>Juniperus chinensis</i> 'Kallaya Compact'	Kallaya Compact Pfitzer Juniper	18" HT	CONT.	
CCJ	23	<i>Juniperus sabina</i> 'Calgary Carpet' TM	Calgary Carpet Juniper	18" HT	CONT.	
ORNAMENTAL GRASSES						
CA4	111	<i>Calamagrostis x acutiflora</i> 'Karl Foerster'	Karl Foerster Feather Reed Grass	1 GAL	POT	24" Spacing
CA3	69	<i>Calamagrostis x acutiflora</i> 'Overdram'	Overdram Feather Reed Grass	1 GAL	POT	24" Spacing
MS6	17	<i>Miscanthus sinensis</i> 'Morning Light'	Morning Light Silver Grass	1 GAL	POT	36" Spacing
PV6	53	<i>Panicum virgatum</i> 'Apache Rose'	Apache Rose Switch Grass	1 GAL	POT	30" Spacing
PV2	161	<i>Panicum virgatum</i> 'Cheyenne Sky'	Cheyenne Sky Switch Grass	1 GAL	POT	18" Spacing
SH2	68	<i>Sporobolus heterolepis</i> 'Tara'	Tara Prairie Droopseed	1 GAL	POT	18" Spacing
PERENNIALS						
EC5	25	<i>Echinacea purpurea</i> 'Kim's Knee High' TM	Kim's Knee High Purple Coneflower	1 GAL	POT	
H4	21	<i>Hemerocallis x</i> 'Happy Returns'	Happy Returns Daylily	1 GAL	POT	
H16	101	<i>Hemerocallis x</i> 'Pardon Me'	Pardon Me Daylily	1 GAL	POT	



PLANT SCHEDULE BIO RETENTION

DECIDUOUS SHRUBS	QTY	COMMON NAME	BOTANICAL NAME	SIZE	ROOT	REMARKS
IBC	20	Iroquois Beauty Black Chokeberry	<i>Aronia melanocarpa</i> 'Morton'	18" HT	CONT.	
HA	26	Ames St. Johns Wort	<i>Hypericum kalmianum</i> 'Ames'	18" HT	CONT.	
ORNAMENTAL GRASSES						
CP1	124	Pennsylvania Sedge	<i>Carex pennsylvanica</i>	1 GAL	POT	12" Spacing
PV2	138	Cheyenne Sky Switch Grass	<i>Panicum virgatum</i> 'Cheyenne Sky'	1 GAL	POT	18" Spacing
SS1	92	Little Bluestem Grass	<i>Schizachyrium scoparium</i>	1 GAL	POT	18" Spacing
SH2	64	Tara Prairie Droopseed	<i>Sporobolus heterolepis</i> 'Tara'	1 GAL	POT	18" Spacing
PERENNIALS						
ST	96	Stiff Tickseed	<i>Coreopsis palmata</i>	1 GAL	POT	
EC4	66	Wild Berry Purple Coneflower	<i>Echinacea purpurea</i> 'Wild Berry'	1 GAL	POT	
MO4	66	Spotted Beebalm	<i>Monarda punctata</i>	1 GAL	POT	
SO1	70	Solar Cascade Goldenrod	<i>Solidago shorti</i> 'Solar Cascade'	1 GAL	POT	
EXISTING TREES TO RETAIN AND PROTECT						

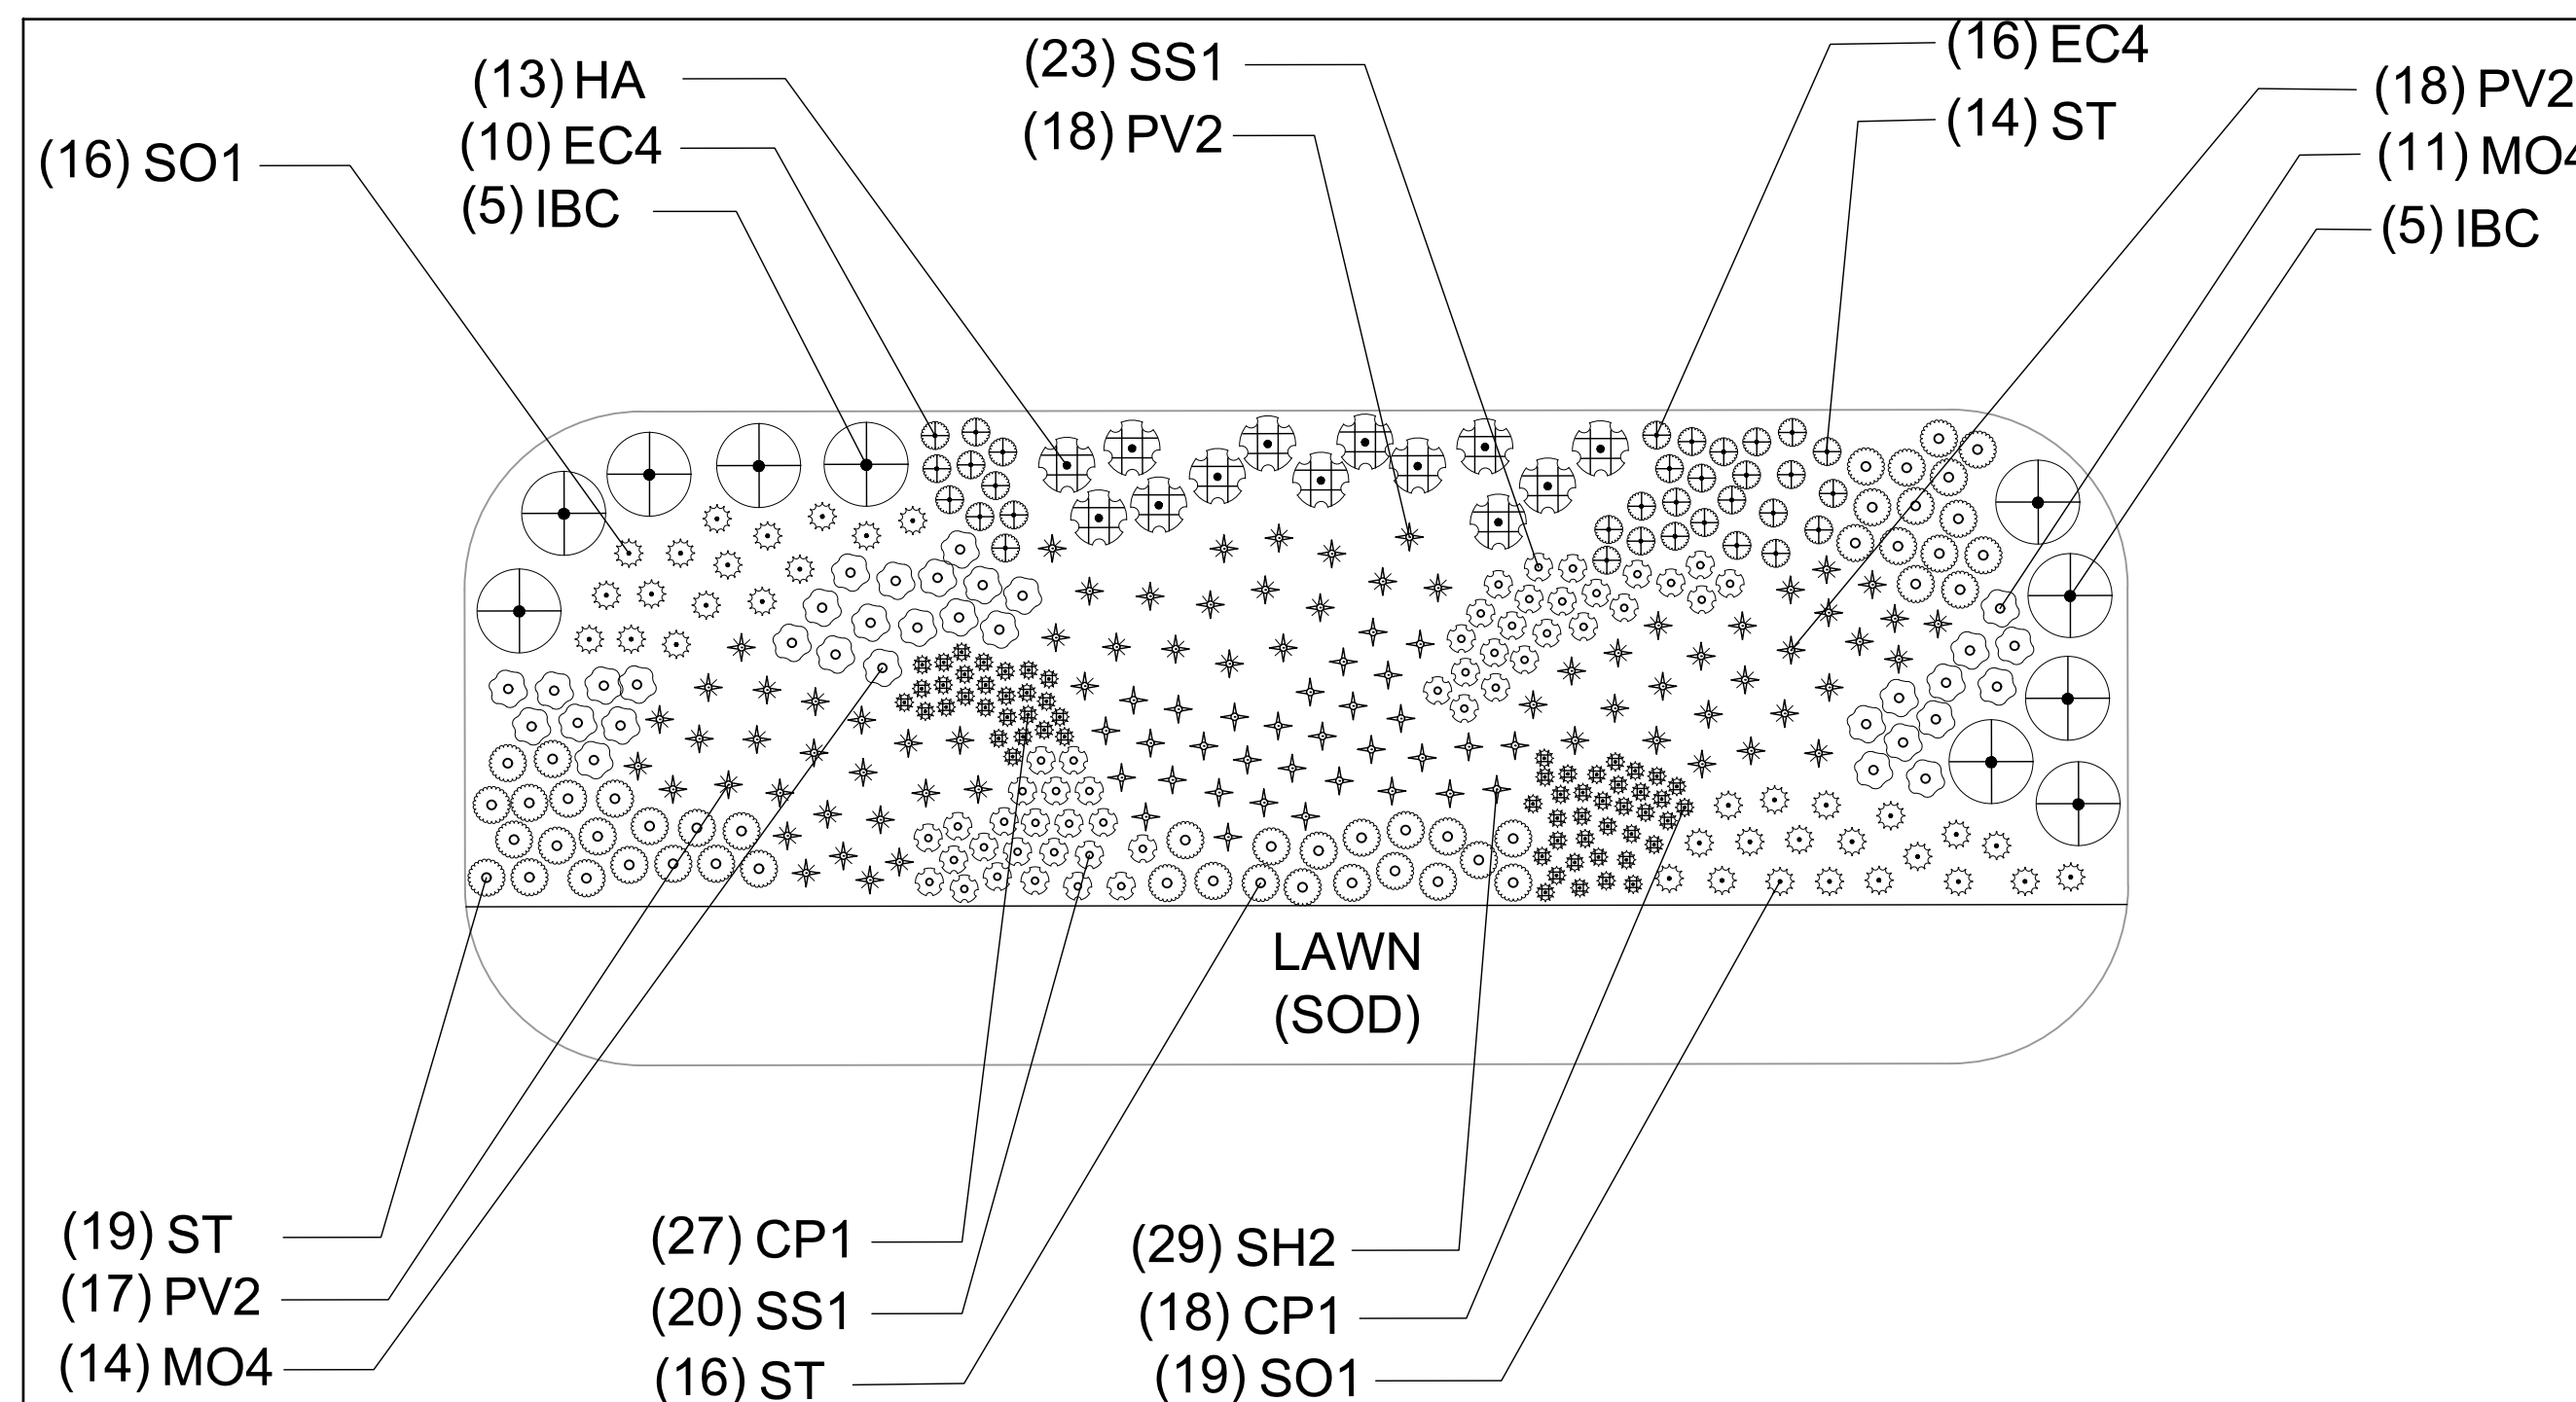

BIO RETENTION BASIN (TYPICAL)

SCALE 1" = 10'

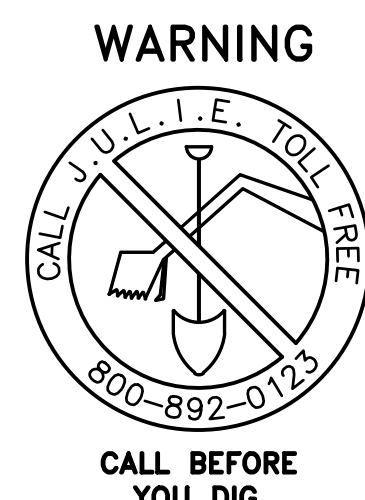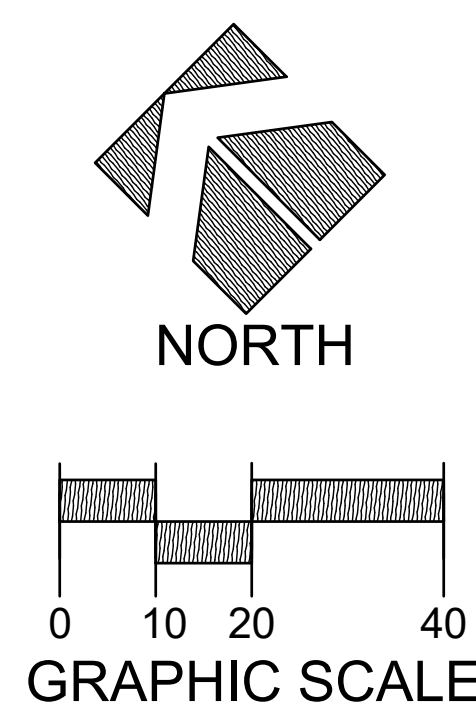

R.A. SMITH, INC. ASSUMES NO RESPONSIBILITY FOR DAMAGES, LIABILITY OR COSTS RESULTING FROM CHANGES OR ALTERATIONS MADE TO THIS PLAN WITHOUT THE EXPRESSED WRITTEN CONSENT OF R.A. SMITH, INC.

DESCRIPTION

DATE



SITE CIVIL ENGINEER:
R.A. SMITH, INC.
16475 W. BLUEMOUND ROAD
SUITE 200
BROOKFIELD, WI 53005
PH: 262/781-1000

raSmith
CREATIVITY BEYOND ENGINEERING
rasmith.com

SERITAGE REDEVELOPMENT - ORLAND SQUARE
2 ORLAND SQUARE DRIVE
VILLAGE OF ORLAND PARK, ORLAND TOWNSHIP, COOK COUNTY, IL

LANDSCAPE PLAN
NORTH EAST

© COPYRIGHT 2019
R.A. Smith, Inc.

DATE: 03-19-19

SCALE: 1" = 20'

JOB NO. 3170138

PROJECT MANAGER:
JEFFREY T. NANCE

DESIGNED BY: NJW/CNS

CHECKED BY: CNS

SHEET NUMBER
L103