



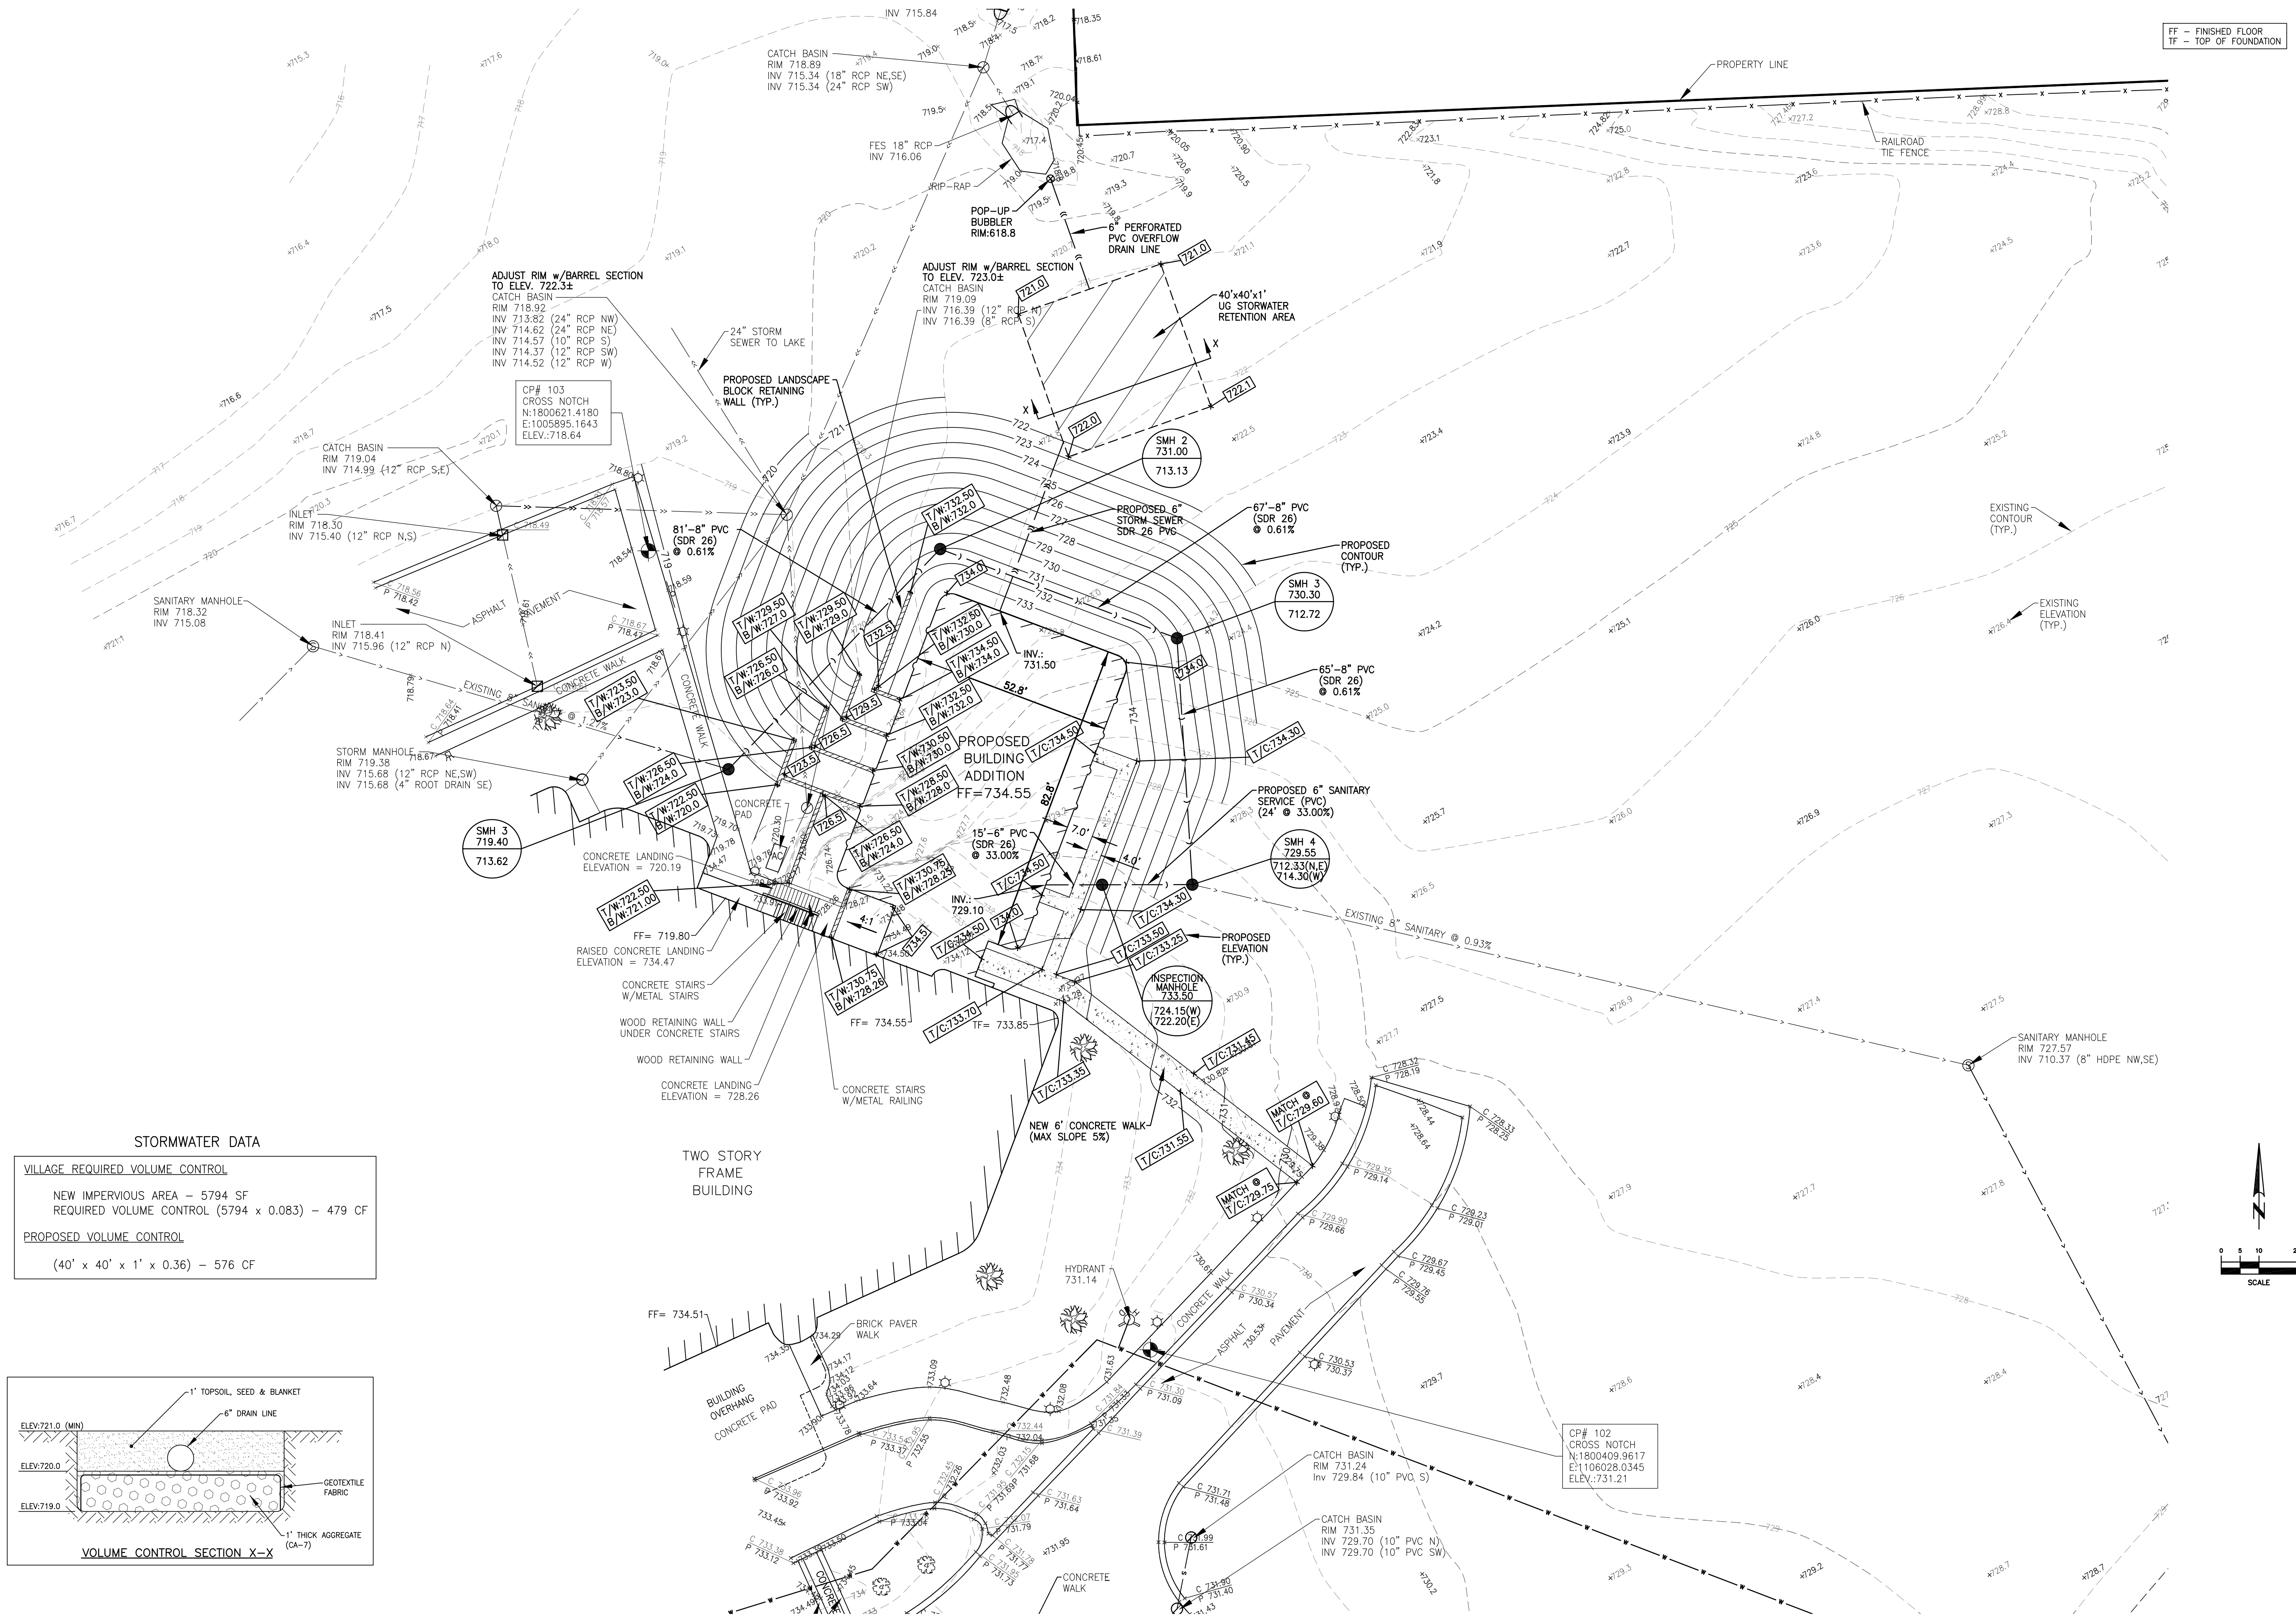

STORMWATER DATA	
VILLAGE REQUIRED VOLUME CONTROL	
NEW IMPERVIOUS AREA - 5794 SF	
REQUIRED VOLUME CONTROL (5794 x 0.083) - 479 CF	
PROPOSED VOLUME CONTROL	
(40' x 40' x 1' x 0.36) - 576 CF	

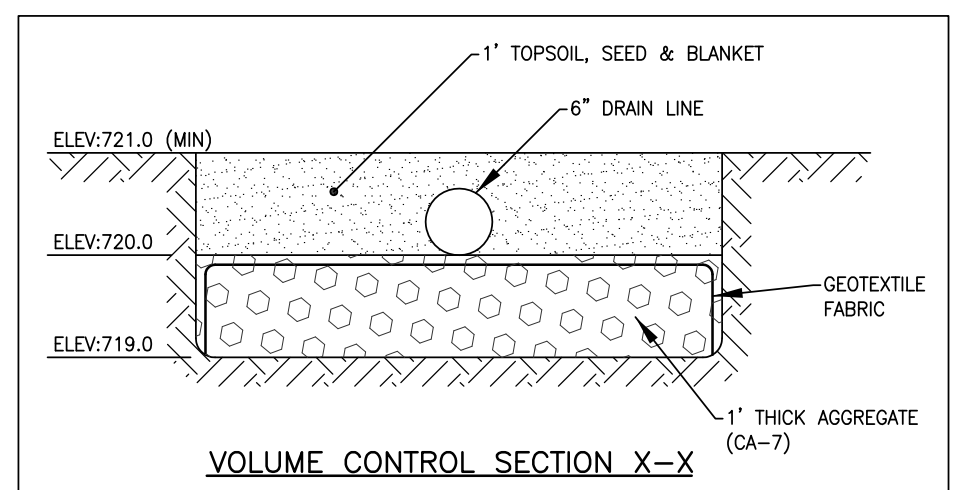

REV. BY

T.G.

ISSUED FOR REVIEW

VILLAGE COMMENTS

DATE

10/18/18

1/14/19

REVISIONS

LANDMARK

ENGINEERING LLC

DESIGN FIRM REGISTRATION NO. 184-005577

7808 WEST 103RD STREET

PALOS HILLS, ILLINOIS 60465-1529

Phone: (708) 599-5337

Fax: (708) 599-2251

ASHBURN BAPTIST CHURCH

15401 WOLF ROAD, ORLAND PARK, IL

PRELIMINARY ENGINEERING PLAN

DRAWN BY:

T.G.

DESIGNED BY:

B.H.

CHECKED BY:

M.L.

SHEET

C2.0

18-10-031