



Doc#: 111118026 Fee: \$128.00
Eugene "Gene" Moore
Cook County Recorder of Deeds
Date: 04/21/2011 02:51 PM Pg: 1 of 0

PLAT OF ABROGATION

111118026 1-P

OF PART OF THE PUBLIC UTILITY EASEMENT ON LOT 1 IN ORLAND PARK PRAYER CENTER, BEING A SUBDIVISION OF PART OF THE SOUTHEAST QUARTER OF THE SOUTHEAST QUARTER OF SECTION 20, TOWNSHIP 36 NORTH, RANGE 12 EAST OF THE THIRD PRINCIPAL MERIDIAN, ACCORDING TO THE PLAT THEREOF RECORDED AS DOCUMENT NO. 0811916073, IN COOK COUNTY, ILLINOIS.

THIS DOES NOT REQUIRE THE COUNTY CLERK'S ENDORSEMENT
REQUIRED IN SECTION 516 CHAPTER 120 REVISOR 1/28/08
ILLINOIS

Doc on
COUNTY CLERK
4-18-11

DOCUMENT
WITH THIS EXHIBIT

STATE OF ILLINOIS } SS
COUNTY OF }
AT&T HEREBY CONSENTS TO THE HEREON DESCRIBED ABROGATION OF EASEMENT.
DATED THIS 27th DAY OF SEPTEMBER, 2010
BY: Naenna L. Kuhn

STATE OF ILLINOIS } SS
COUNTY OF }
I, Kelly A. Cosich, A NOTARY PUBLIC IN AND FOR SAID COUNTY AND
STATE, DO HEREBY CERTIFY THAT Naenna L. Kuhn PERSONALLY KNOWN
TO ME TO BE THE SAME PERSON WHOSE NAME IS SUBSCRIBED TO THE FOREGOING
INSTRUMENT, APPEARED BEFORE ME THIS DAY IN PERSON AND ACKNOWLEDGED THAT
HE SIGNED AND DELIVERED SAID INSTRUMENT AS HIS OWN FREE AND VOLUNTARY ACT
AND DEED OF SAID CORPORATION FOR THE USES AND PURPOSES THEREIN SET FORTH.
GIVEN UNDER MY HAND AND NOTARIAL SEAL THIS 27th DAY OF SEPTEMBER, 2010

NOTARY PUBLIC
Kelly A. Cosich
KELLY A. COSICH
MY COMMISSION EXPIRES
SEPTEMBER 15, 2013

STATE OF ILLINOIS } SS
COUNTY OF }
COMED COMPANY HEREBY CONSENTS TO THE HEREON DESCRIBED ABROGATION OF EASEMENT.
DATED THIS 9th DAY OF AUGUST, 2010
BY: Anna Reader

STATE OF ILLINOIS } SS
COUNTY OF }
I, Kelly A. Cosich, A NOTARY PUBLIC IN AND FOR SAID COUNTY AND
STATE, DO HEREBY CERTIFY THAT Anna Reader PERSONALLY KNOWN
TO ME TO BE THE SAME PERSON WHOSE NAME IS SUBSCRIBED TO THE FOREGOING
INSTRUMENT, APPEARED BEFORE ME THIS DAY IN PERSON AND ACKNOWLEDGED THAT
HE SIGNED AND DELIVERED SAID INSTRUMENT AS HIS OWN FREE AND VOLUNTARY ACT
AND DEED OF SAID CORPORATION FOR THE USES AND PURPOSES THEREIN SET FORTH.
GIVEN UNDER MY HAND AND NOTARIAL SEAL THIS 9th DAY OF AUGUST, 2010

NOTARY PUBLIC
Kelly A. Cosich
KELLY A. COSICH
MY COMMISSION EXPIRES
SEPTEMBER 15, 2013

STATE OF ILLINOIS } SS
COUNTY OF }
NORTHERN ILLINOIS GAS COMPANY (NIGAS) HEREBY CONSENTS TO THE HEREON DESCRIBED
ABROGATION OF EASEMENT.
DATED THIS 9th DAY OF SEPTEMBER, 2010
BY: Thomas Conway Real Estate Agent

STATE OF ILLINOIS } SS
COUNTY OF }
I, Sharon J. Marcucci, A NOTARY PUBLIC IN AND FOR SAID COUNTY AND
STATE, DO HEREBY CERTIFY THAT Thomas Conway PERSONALLY KNOWN
TO ME TO BE THE SAME PERSON WHOSE NAME IS SUBSCRIBED TO THE FOREGOING
INSTRUMENT, APPEARED BEFORE ME THIS DAY IN PERSON AND ACKNOWLEDGED THAT
HE SIGNED AND DELIVERED SAID INSTRUMENT AS HIS OWN FREE AND VOLUNTARY ACT
AND DEED OF SAID CORPORATION FOR THE USES AND PURPOSES THEREIN SET FORTH.
GIVEN UNDER MY HAND AND NOTARIAL SEAL THIS 9th DAY OF SEPTEMBER, 2010

NOTARY PUBLIC
Sharon J. Marcucci
Official Seal
Sharon J. Marcucci
Notary Public, State of Illinois
My Commission Expires 01/09/2011


STATE OF ILLINOIS } SS
COUNTY OF COOK }
THE VILLAGE OF ORLAND PARK HEREBY CONSENTS TO THE HEREON DESCRIBED ABROGATION OF EASEMENT.
DATED THIS 7th DAY OF FEBRUARY, A.D. 2011
BY: David M. Dugan

ATTEST: David M. Dugan
VILLAGE CLERK

STATE OF ILLINOIS } SS
COUNTY OF WILL }
TECH 3 CONSULTING GROUP, INC. HEREBY CERTIFY THAT THEY HAVE PREPARED THIS
PLAT OF ABROGATION AND THAT IT IS A TRUE AND CORRECT REPRESENTATION OF SAME BASED ON
OFFICIAL PLATS AND RECORDS DIMENSIONS ARE GIVEN IN FEET AND DECIMAL PARTS THEREOF.

CRETE, ILLINOIS MARCH 18, A.D. 2010

ILLINOIS PROFESSIONAL LAND SURVEYOR NO. 2430
LICENSE EXPIRES: NOVEMBER 30, 2010
ILLINOIS PROFESSIONAL DESIGN FIRM NO. 184-002235
LICENSE EXPIRES: APRIL 30, 2011

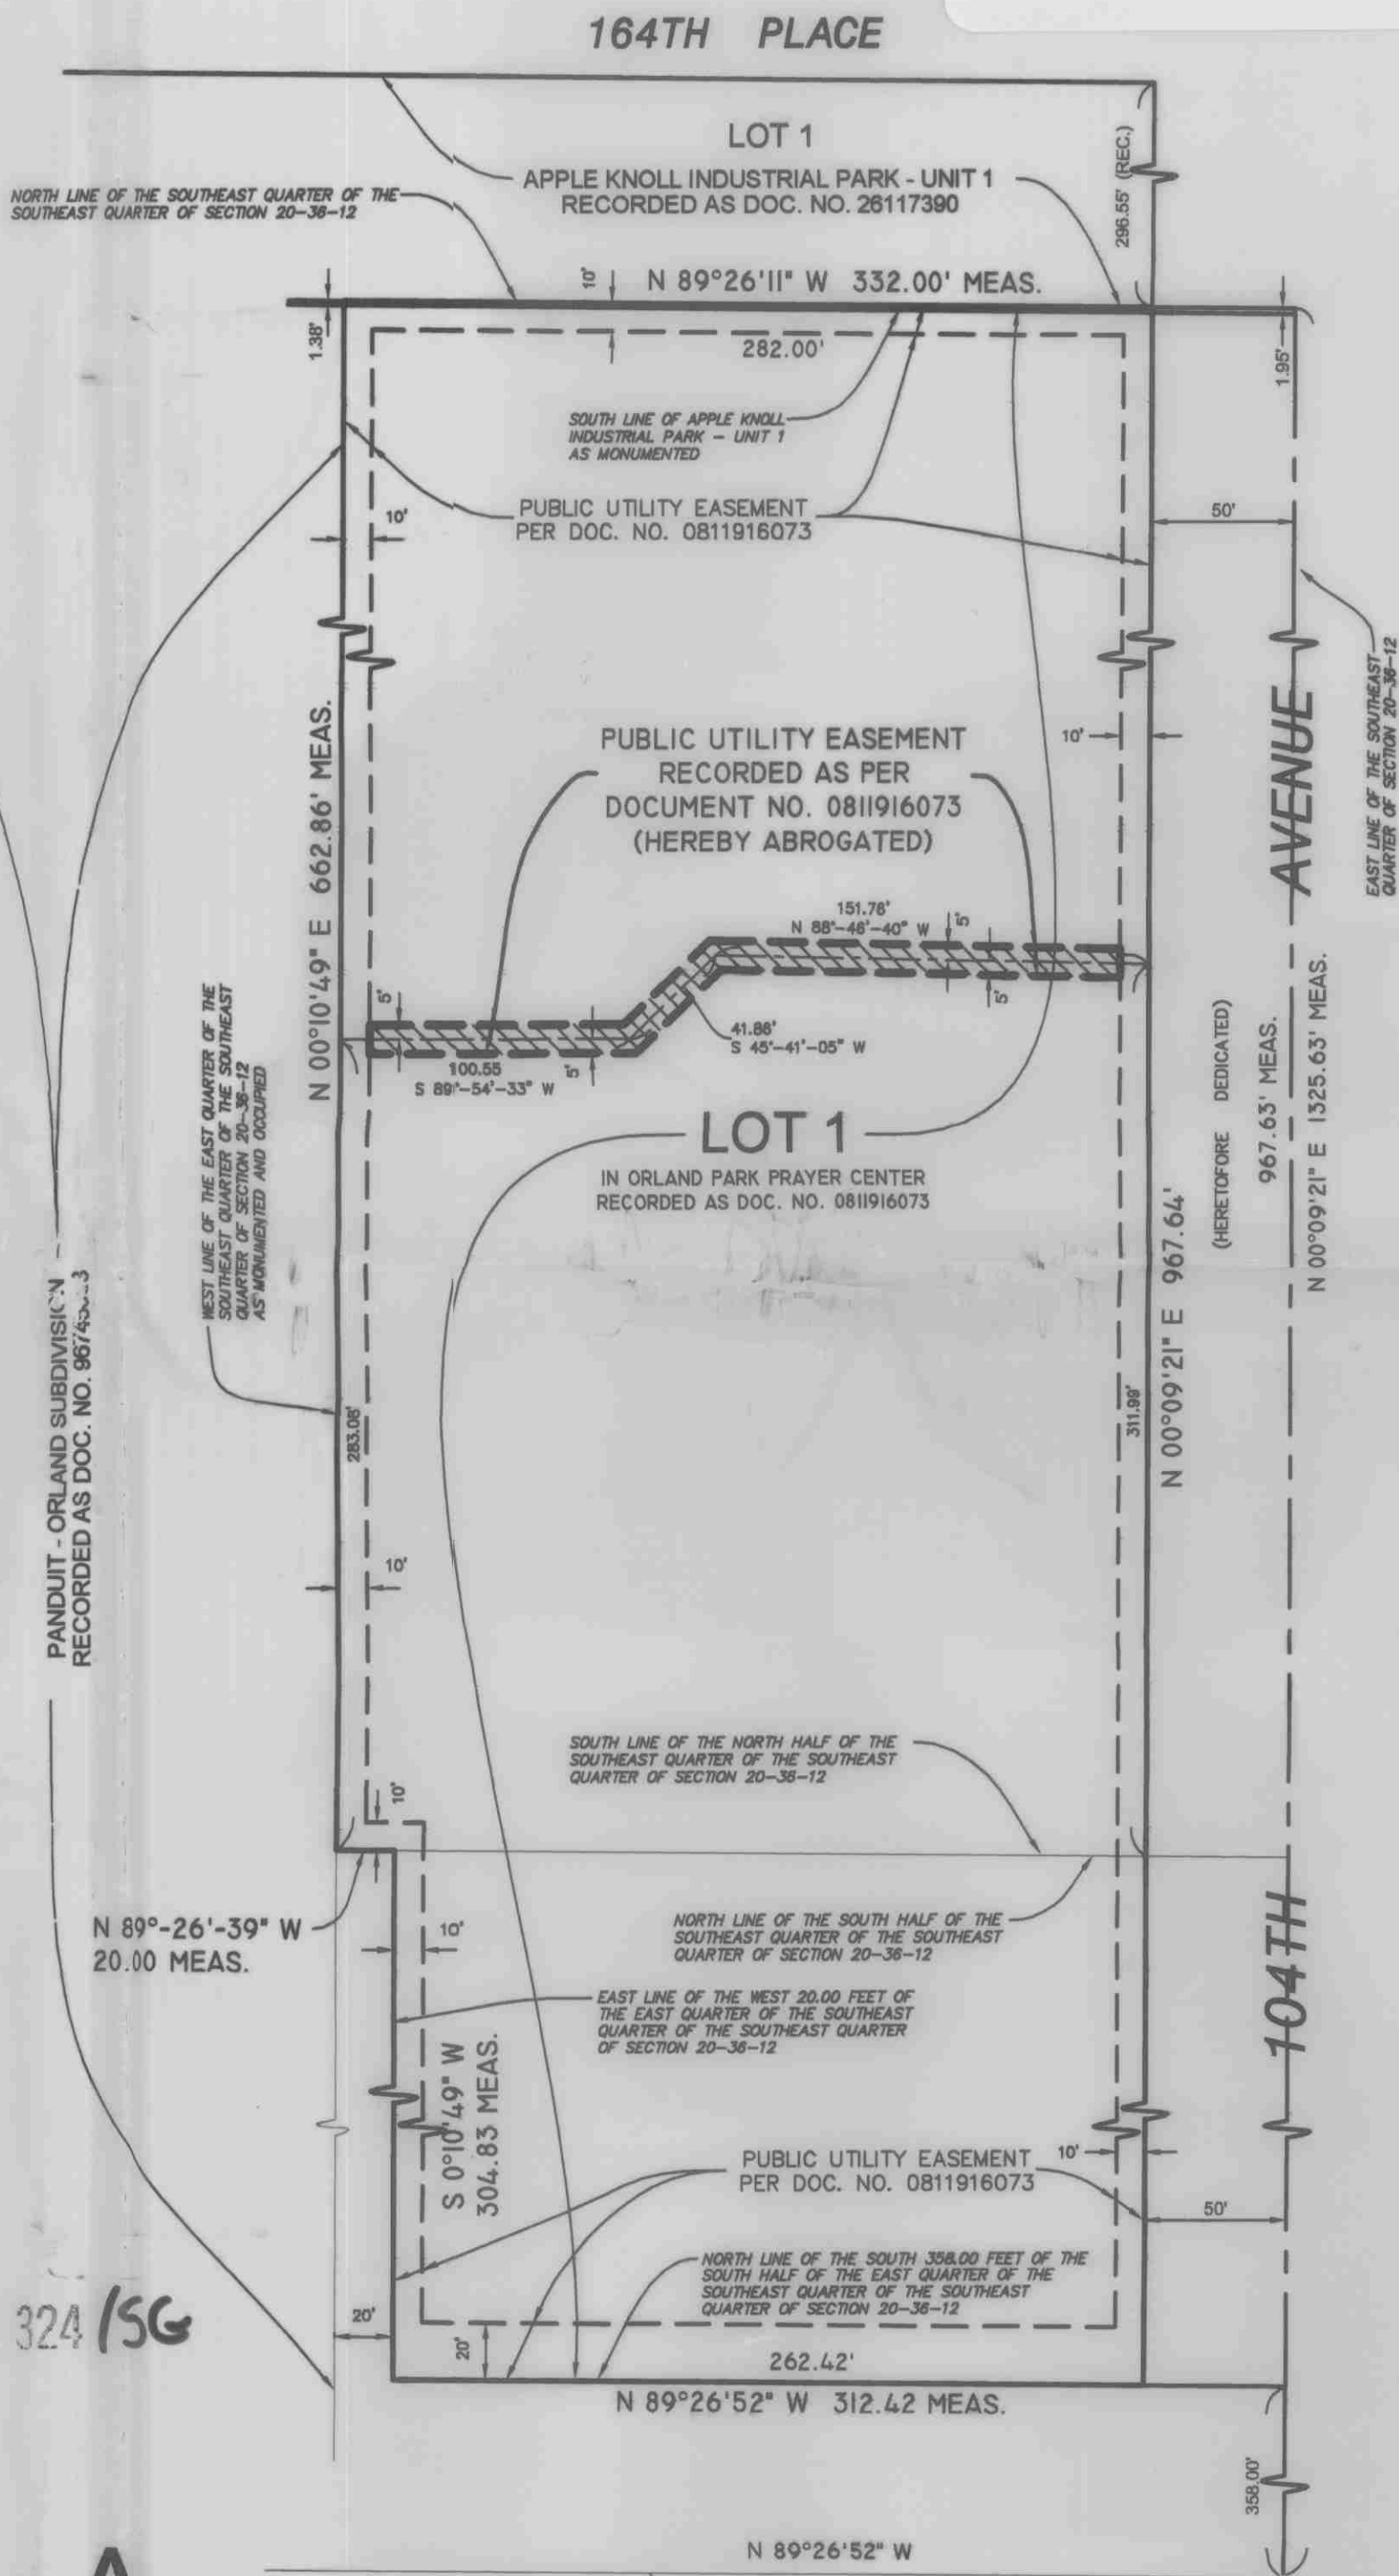

BASIS OF BEARINGS
IS ASSUMED

SCALE: 1" = 60'

GRANT OF EASEMENT

TO THE VILLAGE OF ORLAND PARK

FOR

PART OF LOT 1 IN ORLAND PARK PRAYER CENTER, BEING A SUBDIVISION OF PART OF THE SOUTHEAST QUARTER OF THE SOUTHEAST QUARTER OF SECTION 20, TOWNSHIP 36 NORTH, RANGE 12 EAST OF THE THIRD PRINCIPAL MERIDIAN, ACCORDING TO THE PLAT THEREOF RECORDED AS DOCUMENT NO. 0811916073, IN COOK COUNTY, ILLINOIS.

RECORDING FEE 128
DATE 4-21-11 COPIES 6
OK BY Doc

EASEMENT PROVISIONS

A PERPETUAL EASEMENT IS HEREBY GRANTED TO THE VILLAGE OF ORLAND PARK, A MUNICIPAL CORPORATION OF ILLINOIS, ITS SUCCESSORS AND ASSIGNS, FOR THE FULL AND FREE RIGHT AND AUTHORITY TO INSTALL, CONSTRUCT, AND OTHERWISE ESTABLISH, RELOCATE, REMOVE, REPAIR, REPLACE, OPERATE, INSPECT, REPAIR AND MAINTAIN WATERMAINS, FIRE HYDRANTS, VALVES AND WATER SERVICE FACILITIES, SANITARY SEWER PIPES, MANHOLES, AND SEWER CONNECTIONS, STORM SEWER PIPES, MANHOLES, INLETS, STORM SEWER SERVICE CONNECTIONS AND STORM WATER DETENTION, ELECTRIC TRANSMISSION AND DISTRIBUTION WIRES AND CABLES, COMMUNITY ANTENNA TELEVISION SYSTEMS, AND SUCH OTHER APPURTENANCES AND FACILITIES AS MAY BE NECESSARY OR CONVENIENTLY RELATED TO SAID WATERMAINS, SANITARY SEWER PIPES, STORM SEWER PIPES, ELECTRIC TRANSMISSION AND DISTRIBUTION WIRES AND CABLES, COMMUNITY ANTENNA TELEVISION SYSTEMS, IN, ON, UPON, OVER, THROUGH, ACROSS, AND UNDER ALL OF THAT REAL ESTATE, HEREON DESCRIBED AND DESIGNATED AS WITHIN PUBLIC UTILITY AND DRAINAGE EASEMENTS, SAID EASEMENTS BEING DESIGNATED BY THE DASHED LINES AND DESIGNATIONS OF WIDTH ARE HEREBY GRANTED.

THIS DOES NOT REQUIRE THE COUNTY CLERK'S ENDORSEMENT
REQUIRED IN SECTION 516 CHAPTER 120 REVISOR 1/28/08
ILLINOIS

STATE OF ILLINOIS } SS
COUNTY OF COOK }
I, Malik B. Ali, A NOTARY PUBLIC IN AND FOR SAID COUNTY IN THE STATE AFORESAID,
DO HEREBY CERTIFY THAT Malik B. Ali PERSONALLY KNOWN TO ME TO BE THE PRESIDENT OF THE PRAYER CENTER, AN ILLINOIS NOT-FOR-PROFIT CORPORATION OF ILLINOIS, AND
MALIK B. ALI, PERSONALLY KNOWN TO ME TO BE THE SECRETARY OF SAID CORPORATION, AND PERSONALLY KNOWN TO BE THE SAME PERSONS WHOSE NAMES ARE
SUBSCRIBED TO THE FOREGOING INSTRUMENT APPEARED BEFORE ME THIS DAY IN PERSON AND SEVERALLY ACKNOWLEDGED THAT AS SUCH PRESIDENT AND SECRETARY, THEY SIGNED
AND DELIVERED SAID INSTRUMENT AND CAUSED THE CORPORATE SEAL OF SAID CORPORATION
TO BE AFFIXED HERETO, PURSUANT TO THE AUTHORITY GIVEN BY THE BOARD OF DIRECTORS
OF SAID CORPORATION, AS THEIR FREE AND VOLUNTARY ACT, AND AS THE FREE AND VOLUNTARY
ACT AND DEED OF SAID CORPORATION FOR THE USES AND PURPOSES THEREIN SET FORTH.

THE PRAYER CENTER TRUST, AN ILLINOIS NOT-FOR-PROFIT CORPORATION, DOES HEREBY CERTIFY
THAT IT IS HOLDER OF RECORD TITLE TO THE HEREON DESCRIBED PROPERTY AND THAT IT HAS
CAUSED SAID EASEMENT TO BE GRANTED AS SHOWN ON THE PLAT HEREON DRAWN.
DATED THIS 4th DAY OF October, A.D. 2010

BY: Malik B. Ali
PRESIDENT
ATTEST: Malik B. Ali
SECRETARY

STATE OF ILLINOIS } SS
COUNTY OF COOK }
I, THE UNDERSIGNED NOTARY PUBLIC IN AND FOR SAID COUNTY IN THE STATE AFORESAID,
DO HEREBY CERTIFY THAT Malik B. Ali PERSONALLY KNOWN TO ME TO BE THE SECRETARY OF SAID CORPORATION, AND PERSONALLY KNOWN TO BE THE SAME PERSONS WHOSE NAMES ARE
SUBSCRIBED TO THE FOREGOING INSTRUMENT APPEARED BEFORE ME THIS DAY IN PERSON AND SEVERALLY ACKNOWLEDGED THAT AS SUCH PRESIDENT AND SECRETARY, THEY SIGNED
AND DELIVERED SAID INSTRUMENT AND CAUSED THE CORPORATE SEAL OF SAID CORPORATION
TO BE AFFIXED HERETO, PURSUANT TO THE AUTHORITY GIVEN BY THE BOARD OF DIRECTORS
OF SAID CORPORATION, AS THEIR FREE AND VOLUNTARY ACT, AND AS THE FREE AND VOLUNTARY
ACT AND DEED OF SAID CORPORATION FOR THE USES AND PURPOSES THEREIN SET FORTH.

GIVEN UNDER MY HAND AND NOTARIAL SEAL THIS 4th DAY
OF October, A.D. 2010

MY COMMISSION EXPIRES September 15, 2013
Kelly A. Cosich
NOTARY PUBLIC
KELLY A. COSICH
MY COMMISSION EXPIRES
SEPTEMBER 15, 2013

STATE OF ILLINOIS } SS
COUNTY OF COOK }
APPROVED AND ACCEPTED THIS 7th DAY OF February, 2011
BY THE VILLAGE PRESIDENT AND BOARD OF TRUSTEES OF THE VILLAGE OF
ORLAND PARK, ILLINOIS.

BY: David M. Dugan
VILLAGE PRESIDENT

ATTEST: David M. Dugan
VILLAGE CLERK


STATE OF ILLINOIS } SS
COUNTY OF WILL }

TECH 3 CONSULTING GROUP, INC. HEREBY CERTIFY THAT THEY HAVE PREPARED THIS
GRANT OF EASEMENT AND THAT IT IS A TRUE AND CORRECT REPRESENTATION OF SAME BASED ON
OFFICIAL PLATS AND RECORDS DIMENSIONS ARE GIVEN IN FEET AND DECIMAL PARTS THEREOF.

CRETE, ILLINOIS MARCH 18, A.D. 2010

ILLINOIS PROFESSIONAL LAND SURVEYOR NO. 2430
LICENSE EXPIRES: NOVEMBER 30, 2010

ILLINOIS PROFESSIONAL DESIGN FIRM NO. 184-002235
LICENSE EXPIRES: APRIL 30, 2011

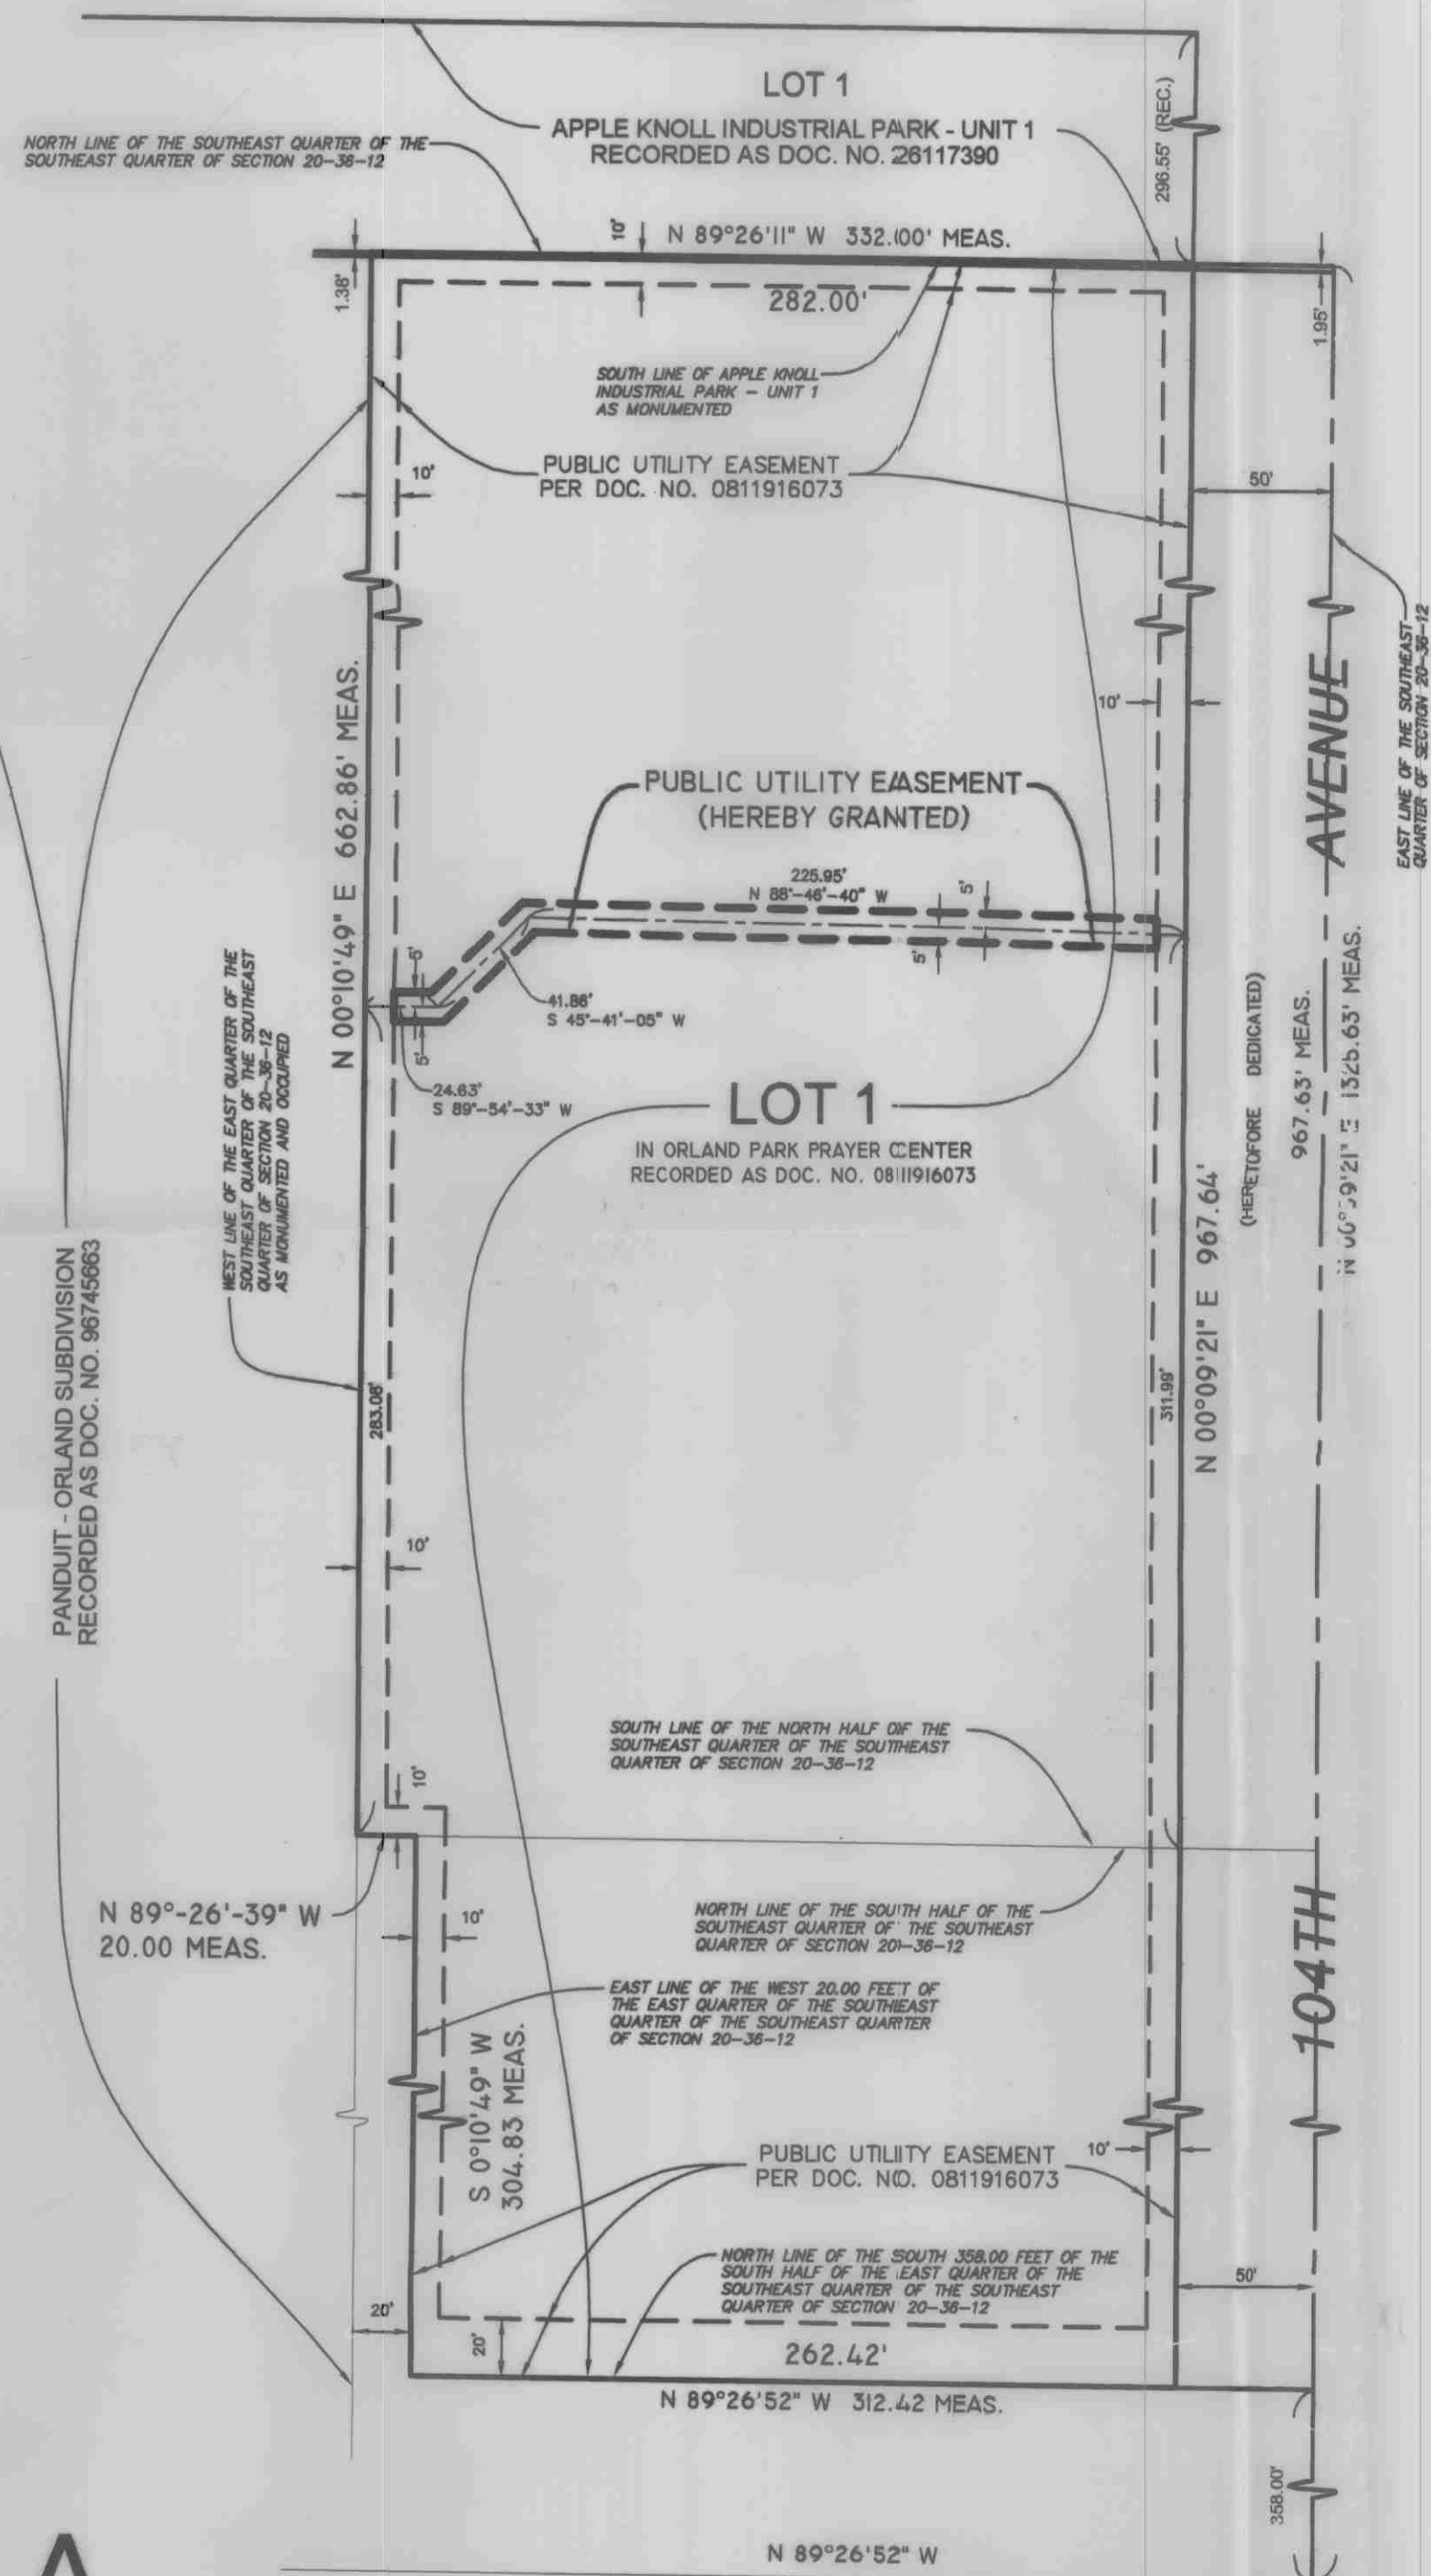

BASIS OF BEARINGS
IS ASSUMED

SCALE: 1" = 60'

MAIL TO
RECORDER'S BOX 324 /SG

PROPERTY INDEX NUMBER
27-20-403-015
27-20-403-016

SEND FUTURE TAX BILLS TO:
Orland Park Prayer Center
16530 104th Avenue
Orland Park, IL 60467