



PARKSIDE SQUARE OF ORLAND PARK

152ND & WEST AVENUE  
ORLAND PARK, IL

THE NORTH 609 FEET OF THE SOUTH 990 FEET OF THE EAST 644 FEET OF THE  
NORTHEAST QUARTER OF THE NORTHWEST QUARTER OF SECTION 16, TOWNSHIP 36  
NORTH, RANGE 12 EAST OF THE THIRD PRINCIPAL MERIDIAN, IN COOK COUNTY, ILLINOIS.

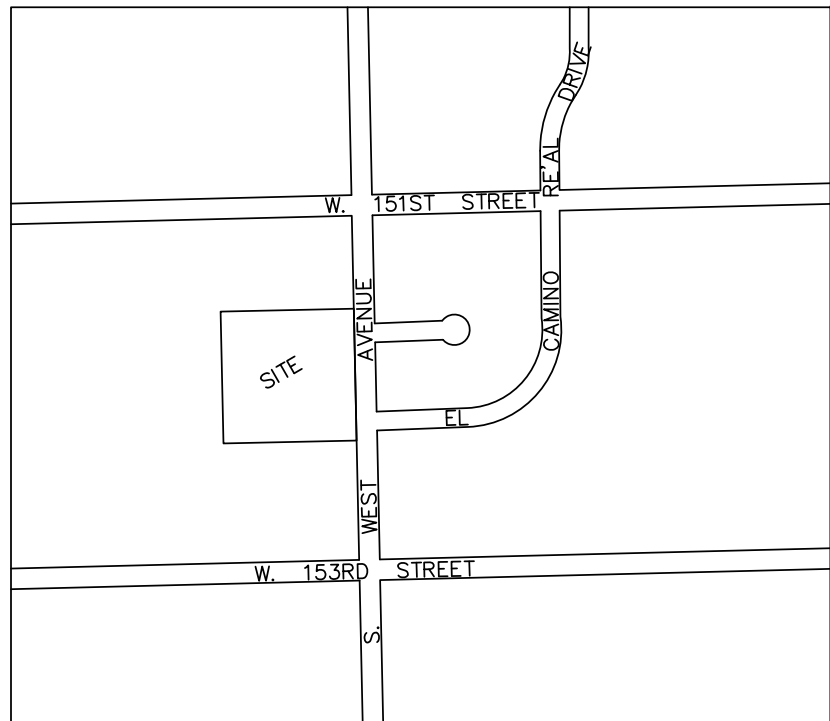

LOCATION MAP

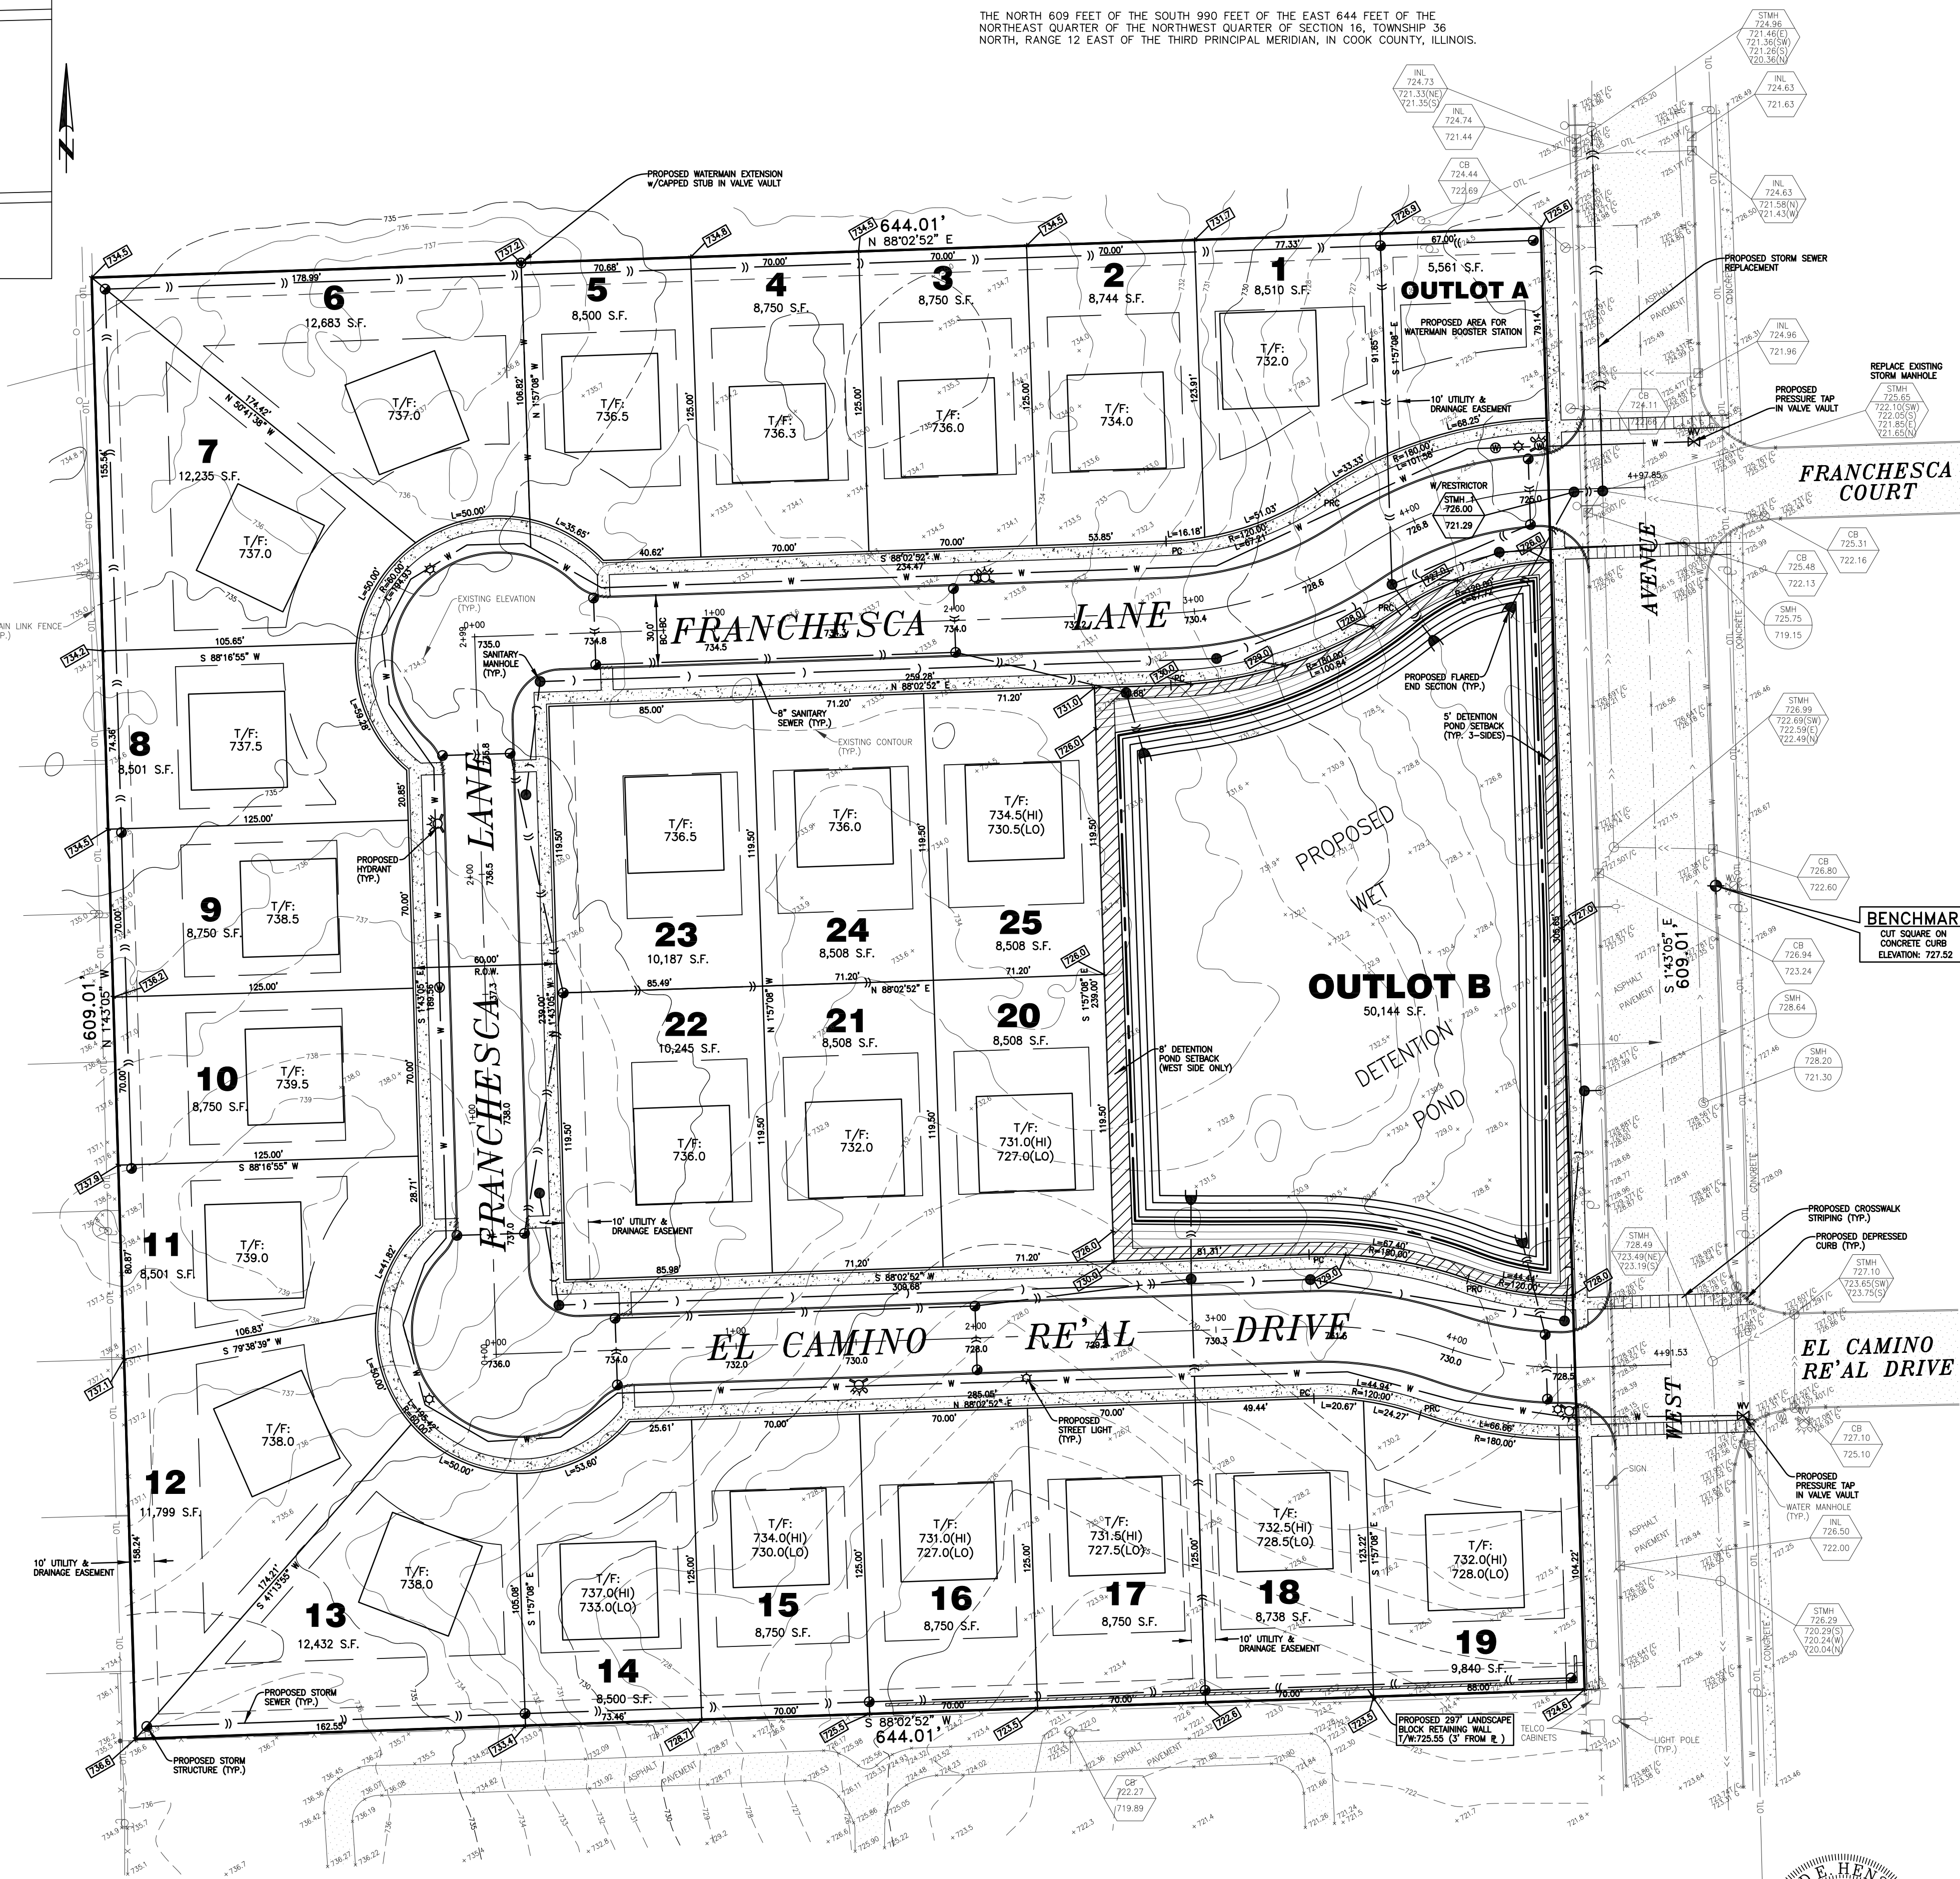

| LEGEND              |             |             |
|---------------------|-------------|-------------|
|                     | EXISTING    | PROPOSED    |
| WATER MAIN          | — W —       | — W —       |
| STORM SEWER         | — S —       | — S —       |
| SANITARY SEWER      | — S —       | — S —       |
| MANHOLE             | ○           | ○           |
| CATCH BASIN         | ○           | ○           |
| INLET               | ○           | ○           |
| FLARED END SECTION  | —           | —           |
| HEADWALL            | —           | —           |
| FIRE HYDRANT        | —           | —           |
| WATER VALVE         | —           | —           |
| LIGHT POLE          | —           | —           |
| TOP OF FOUNDATION   | T/F: 700.00 | T/F: 700.00 |
| SPOT ELEVATION      | x 670.30    | x 670.30    |
| OVERLAND FLOW ROUTE | →           | →           |

| DATA TABLE                |                        |
|---------------------------|------------------------|
| GROSS AREA:               | 367,839 S.F., 8.444 Ac |
| PUBLIC ROW AREA:          | 77,435 S.F., 1.778 Ac  |
| OUTLOT A AREA:            | 5,561 S.F., 0.128 Ac   |
| OUTLOT B AREA:            | 50,144 S.F., 1.151 Ac  |
| TOTAL SINGLE FAMILY LOTS: | 25                     |
| SINGLE FAMILY LOT AREA:   | 234,699 S.F., 5.388 Ac |
| DETENTION VOLUME REQ'D:   | 3.01 Ac-Ft             |
| DET. VOL. PROVIDED:       | 3.01 Ac-Ft             |
| HWL OF DET. POND:         | 724.55                 |
| NWL OF DET. POND:         | 721.0                  |

OWNER/DEVELOPER  
TEMPO DEVELOPMENT, INC.  
11921 S. HOBART AVENUE  
PALOS PARK, IL 60464

REV. BY  
T.G.  
FOR REVIEW  
T.G.  
VILLAGE COMMENTS  
T.G.  
VILLAGE COMMENTS  
T.G.  
VILLAGE COMMENTS

DATE  
11/14/14  
2/3/15  
2/3/15  
3/17/15

LANDMARK  
ENGINEERING LLC  
DESIGN FIRM REGISTRATION NO. 164-005577  
7808 WEST 103RD STREET  
PALOS HILLS, ILLINOIS 60465-1529  
Phone: (708) 589-5737  
Fax: (708) 589-2291

PARKSIDE SQUARE OF ORLAND PARK  
152ND & WEST AVENUE, ORLAND PARK, IL  
PRELIMINARY SITE ENGINEERING PLAN

DRAWN BY: T.G.  
DESIGNED BY: B.H.  
CHECKED BY: M.L.

SHEET  
1 OF 1  
14-05-109