


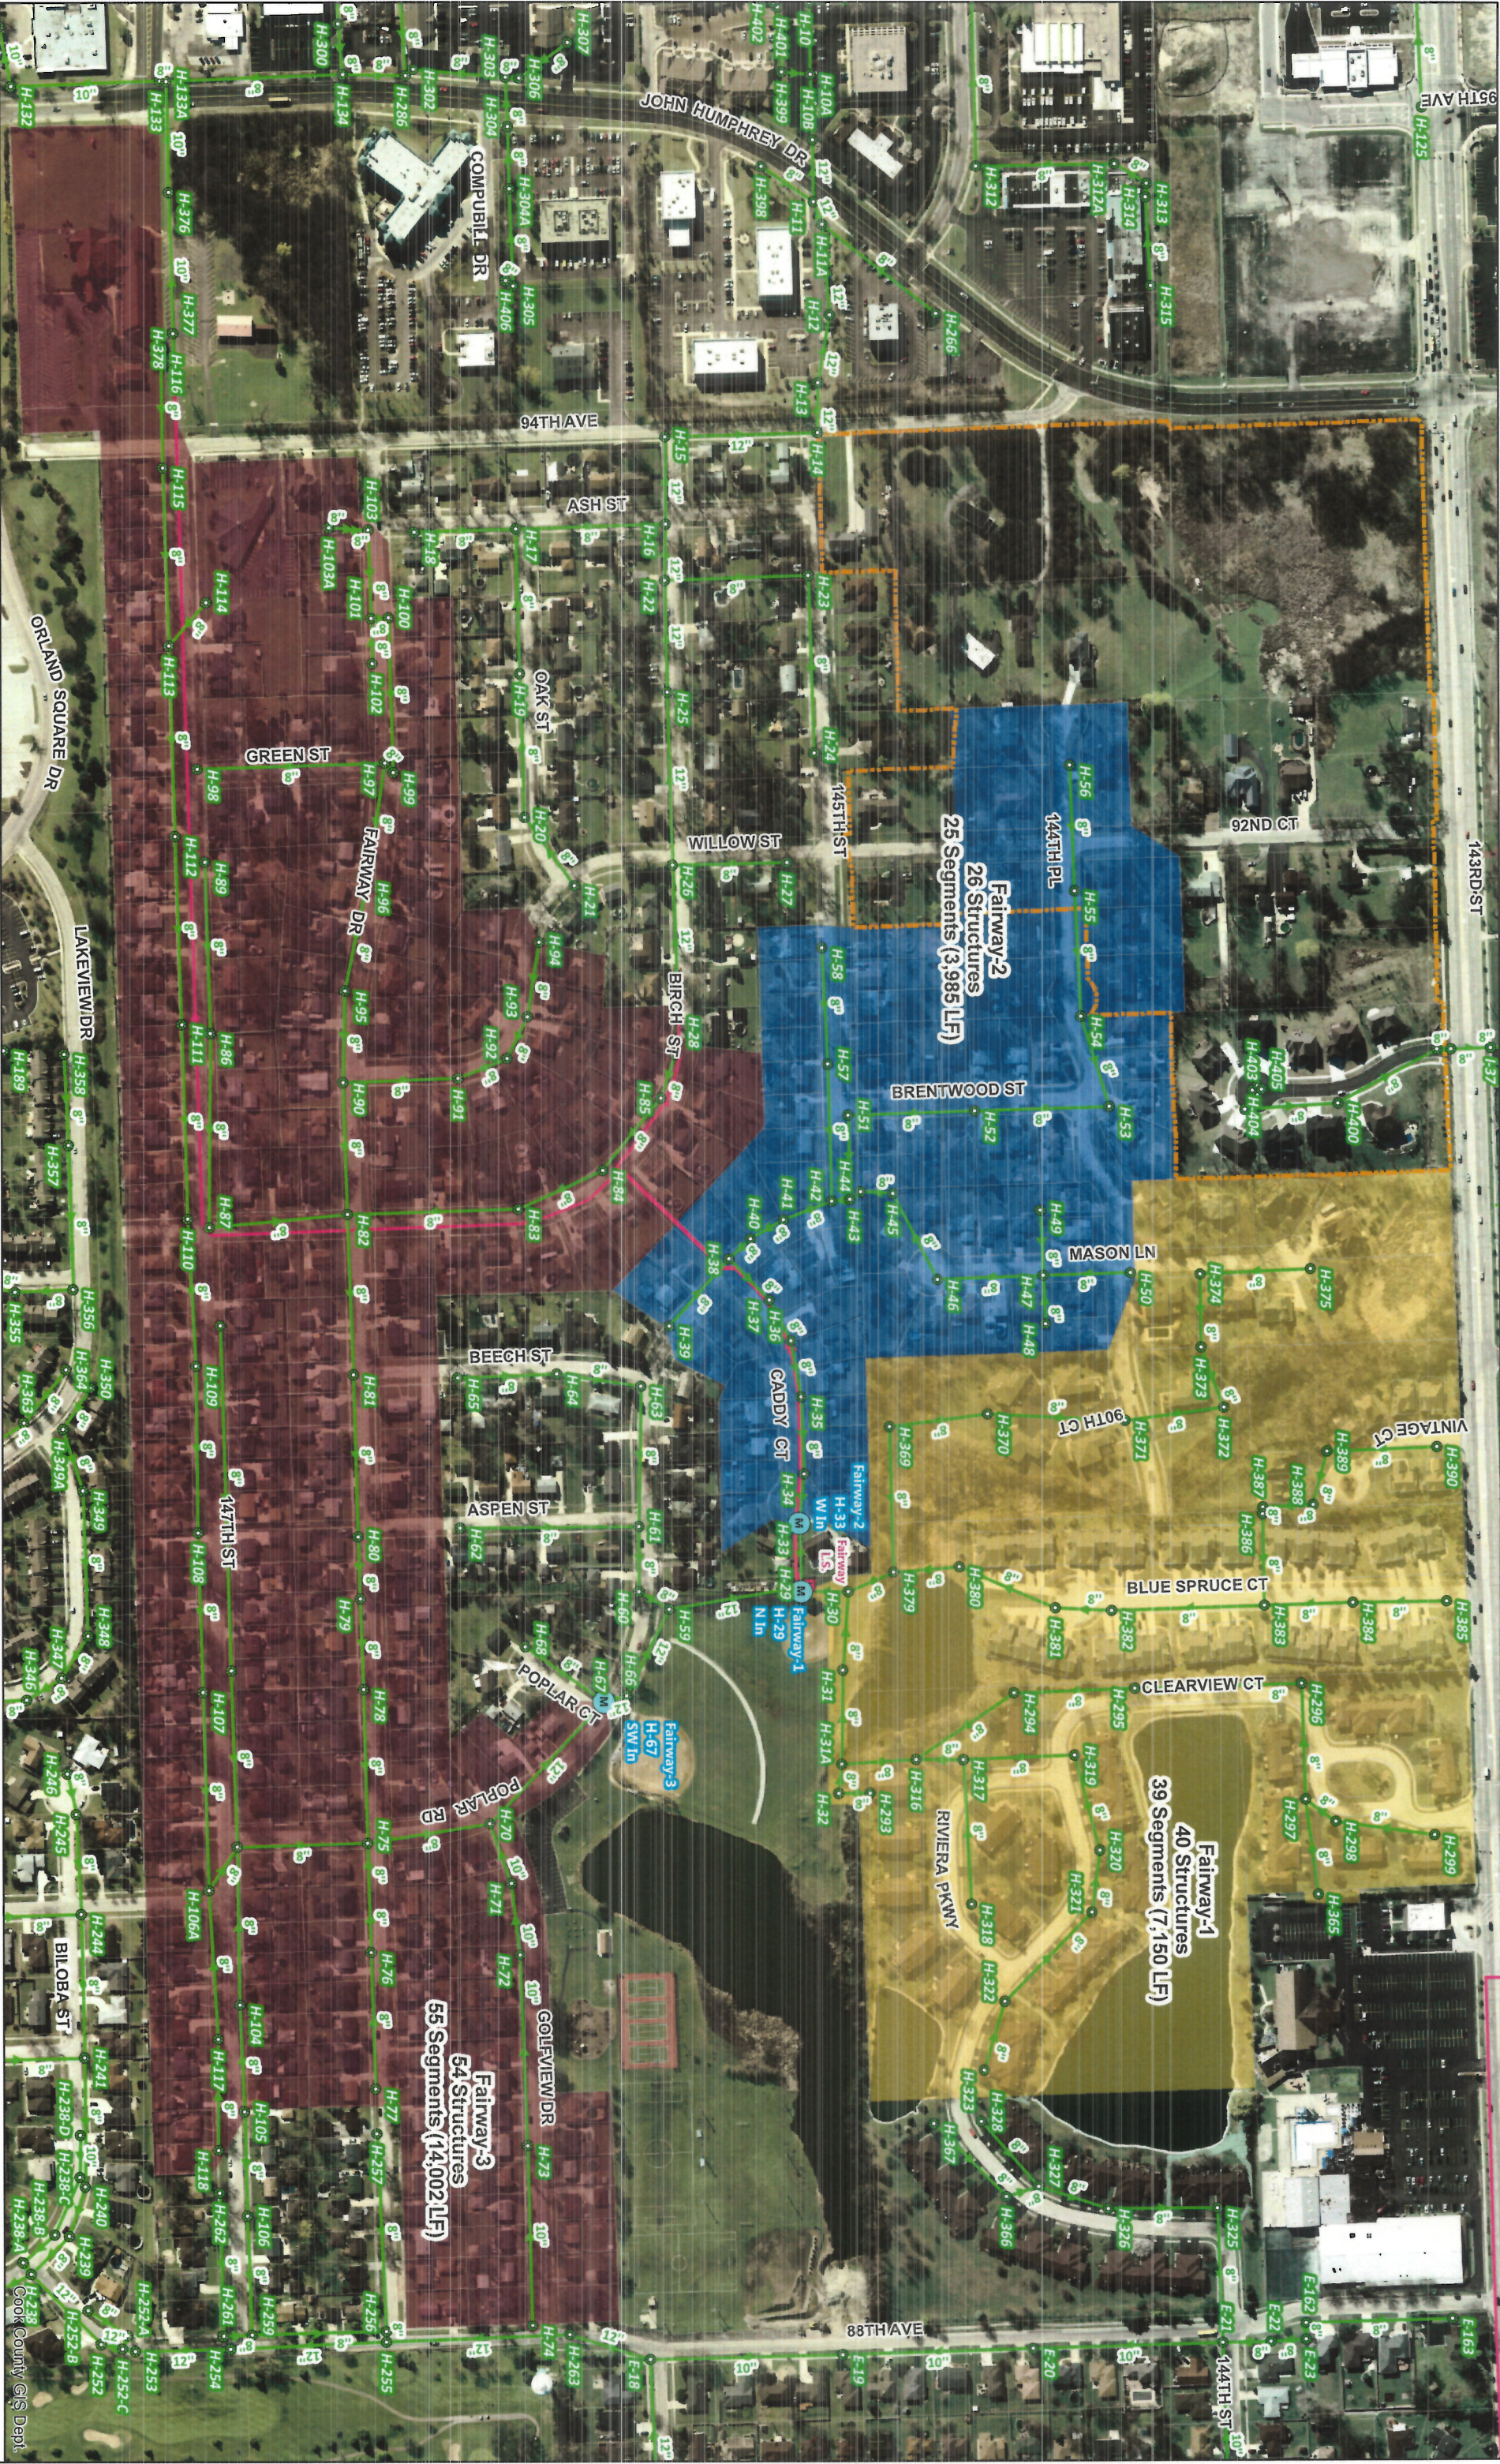

2019 Proposed Meters

Lift Stations

Sanitary Manholes

MWPD Manhole

Sanitary Sewer

Force Main

MWPD Main

Orland Park Boundary

0

250

500

1,000

Feet

W

E

S

N


Village of Orland Park, IL

Proposed Meters and Basins

Fairway 1S

March 2019

Update: previous office 11/16/2019/PROJ/CT/10/16/2019/11/16/2019 - 2019 Sanitary Meters and Dry Standings (S) 01/16/2019/11/16/2019/11/16/2019 - 2019 Proposed Sewer Meters and Basins 11/16/2019 - 2019 Proposed 12/22/2019 4:23:18 PM

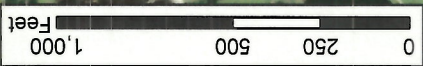

- 2019 Proposed Meters
- Sanitary Manholes
- Lift Stations
- Sanitary Sewer
- Force Main
- MWRD Main
- Orland Park Boundary



Village of Orland Park, IL
Proposed Meters and Basins
March 2019
Cook County GIS Dept.

