

RECEIVED
AUG 26 2021

RKG

DESIGN GROUP, LLC

15255 S. 94th Avenue
Suite 500
Orland Park, IL 60462
708.403.1812

No.	8/24/21	CLIENT REVIEW
NO.	DATE	ISSUE / REVISION

**HASHEM
RESTAURANT**

**SUITE 4B
INTERIOR BUILDOUT**


**8600 W. 159th STREET
ORLAND PARK, IL 60462**

PROJECT NO.:	2108.01
DRAWN BY:	BG
CHECKED BY:	RKG

SHEET TITLE:
**GROUND FLOOR
EQUIPMENT PLAN**

SHEET:
A2.1

© COPYRIGHT 2021 RKG DESIGN GROUP, LLC

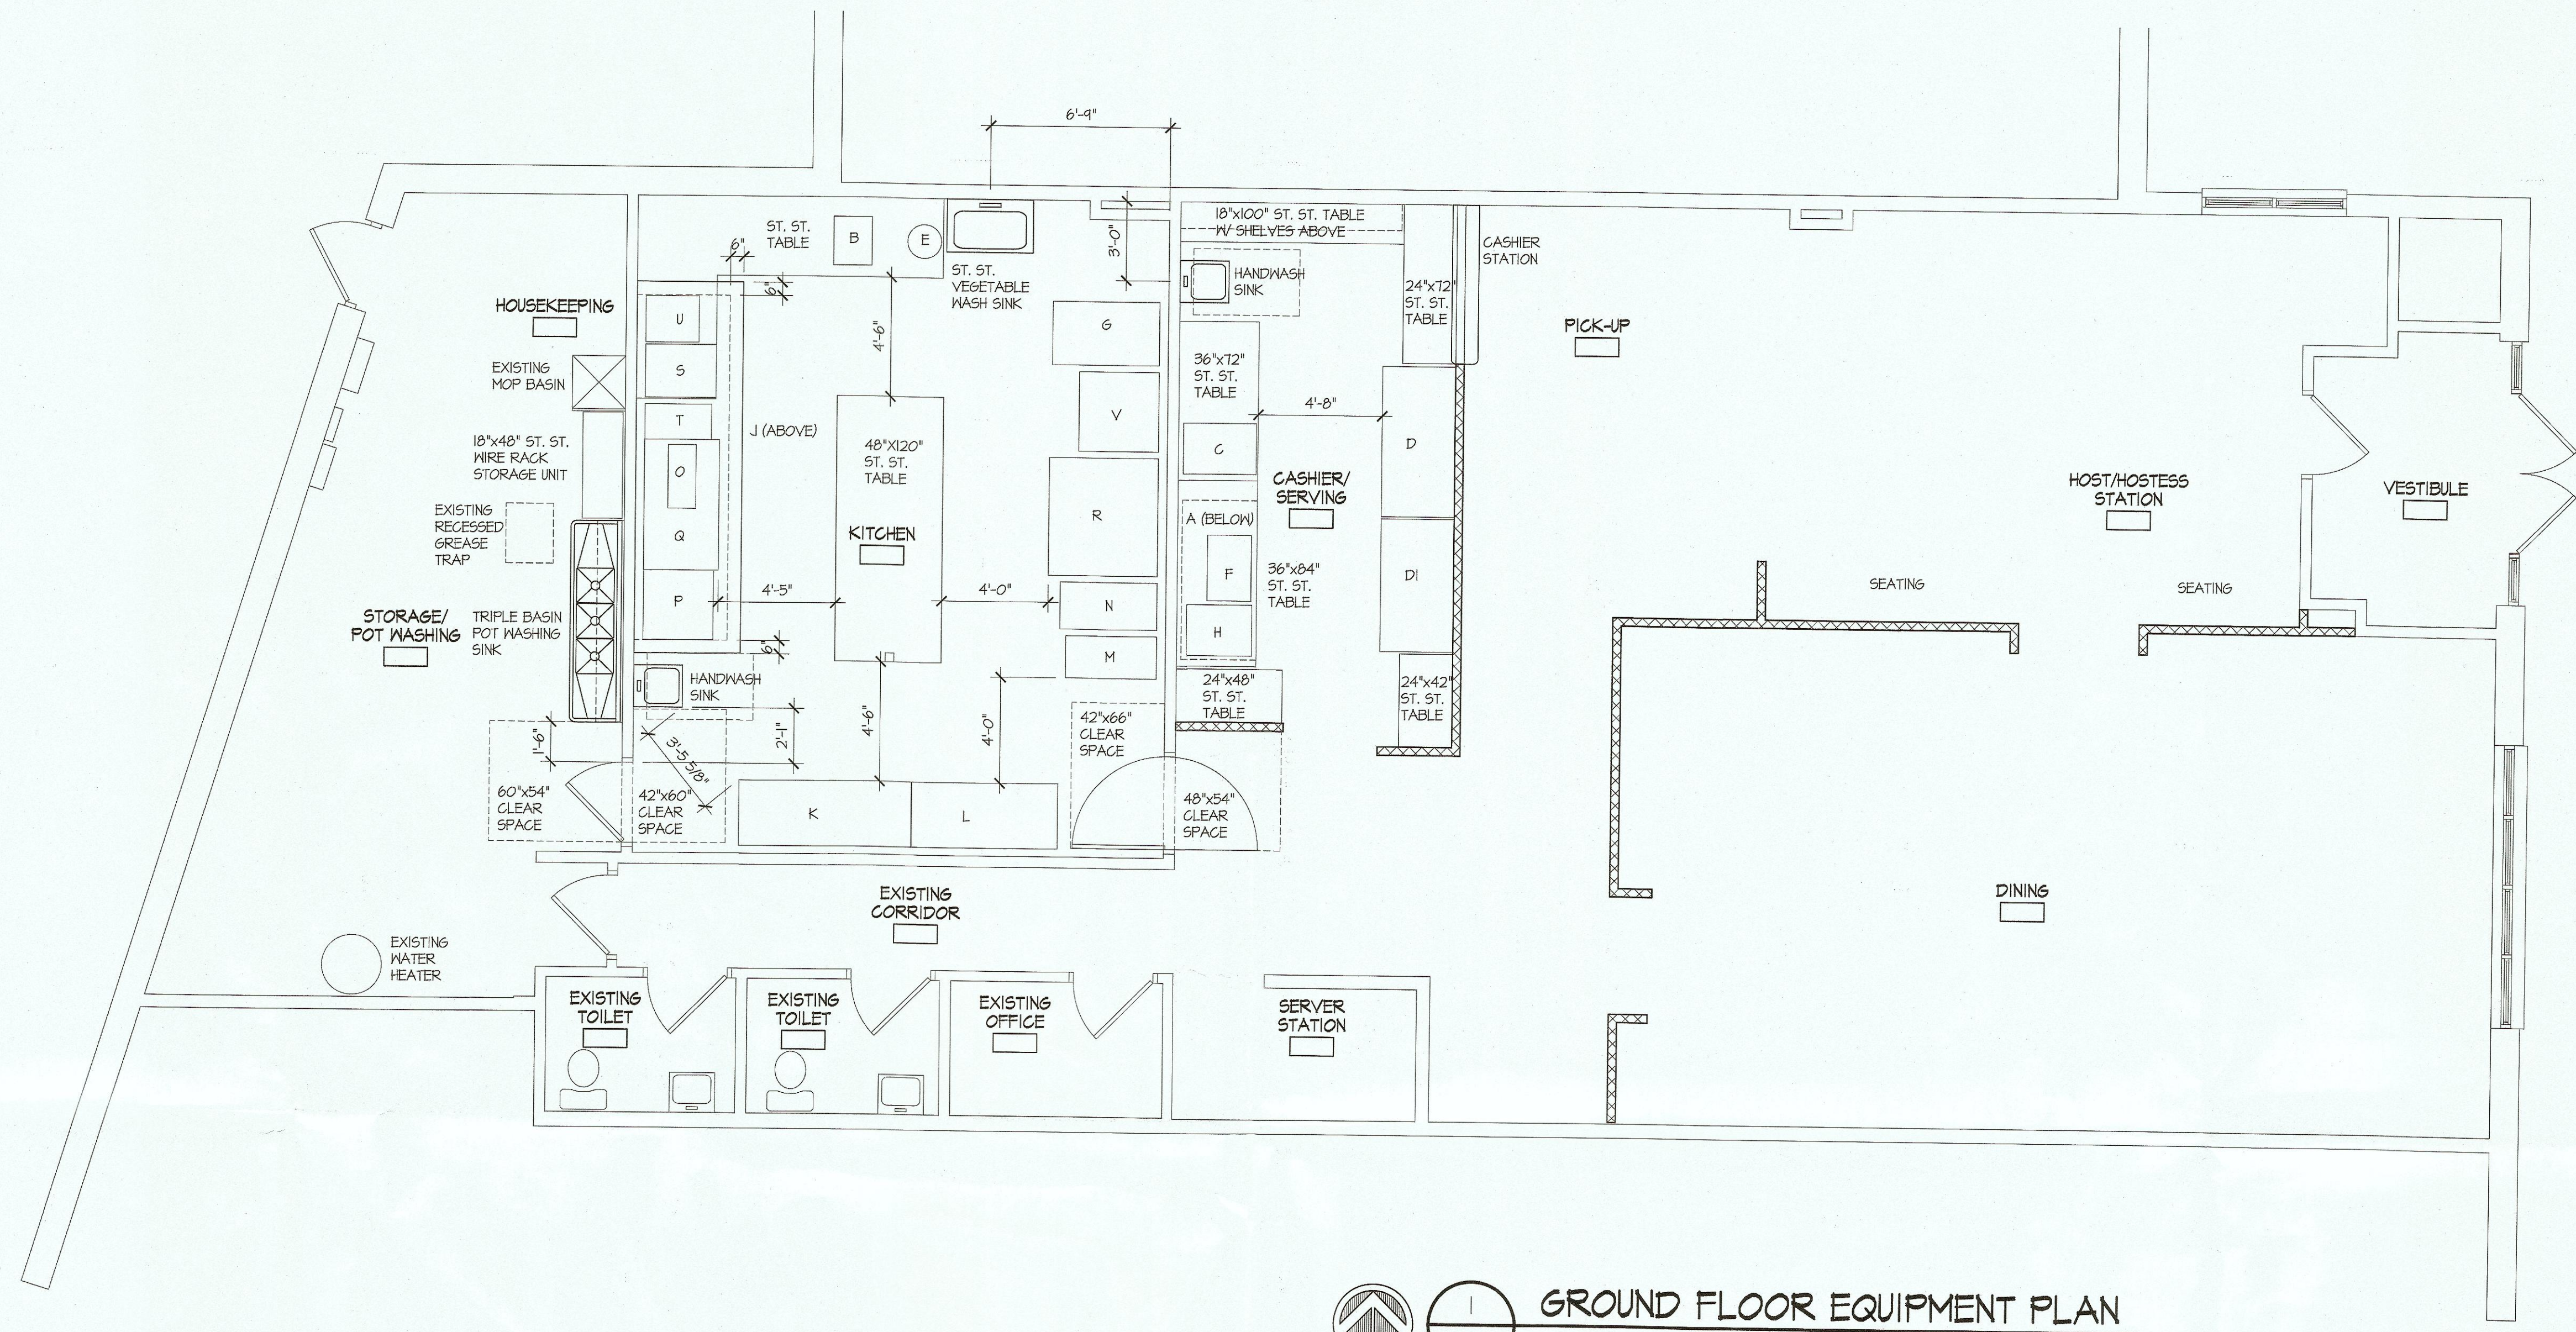

GROUND FLOOR EQUIPMENT PLAN
SCALE: 1/4"=1'-0"

1 MM = .0393701 INCHES
1 CM = .393701 INCHES

A	B	C	D	DI	E	F	
UNDERCOUNTER FRIG 12x34 x 33.75h	MEAT SLICER 22w x 17.25d	POP/ICE MACHINE 23w x 33d x ??	8368N-240 PREP TABLE 68w x 33d x 50.575h	8360N-240 PREP TABLE 60w x 33d x 50.575h	VEGETABLE PEELER 15.25dia x 25.125h	GRILL EXPRESS 6X20165 24.75w x 14.875d x 23.3 h (OPEN)	
G	H	J	K	L	M	N	
HL600 MIXER 28.647w x 48.154d x 53.875h	MERRYCHIEF HIGH SPEED OVEN 23w x 24.5d x 23.3h	FUME HOOD 168w x 48d	T-12-HC REACH-IN FRIG 78.125w x 24.5d x 78.375h	T-44F-HC REACH-IN FREEZER 54.125w x 24.5d x 78.375h	FALAFEL GRINDER 104w x 48d x 14.2h CM? 41w x 14d x 56h	HUMMUS GRINDER 111w x 54d x 63h CM? 43.75w x 21.25d x 24.80h	
O	P	Q	R	S	T	U	V
FALAFEL THROWING MACHINE 73w x 32d x 53h CM? 28.75w x 12.6d x 20.875h	HUMMUS BOIL TANK 80w x 80d x 149h CM? 31.5w x 31.5d x 57.125h	FALAFEL FRYER 150w x 86d x 90h CM? 54w x 33.875d x 35.5h	BAKING OVEN 125w x 135d x 185h CM? 44.25d x 53.25w x 72.875h	RR-4 RANGE 24w x 32d x 56.5h	FRYER 16w x 30d x 35h	GRILL 24w x 21d x ??h	BREAD PROOFER 36w x 36d x ??