


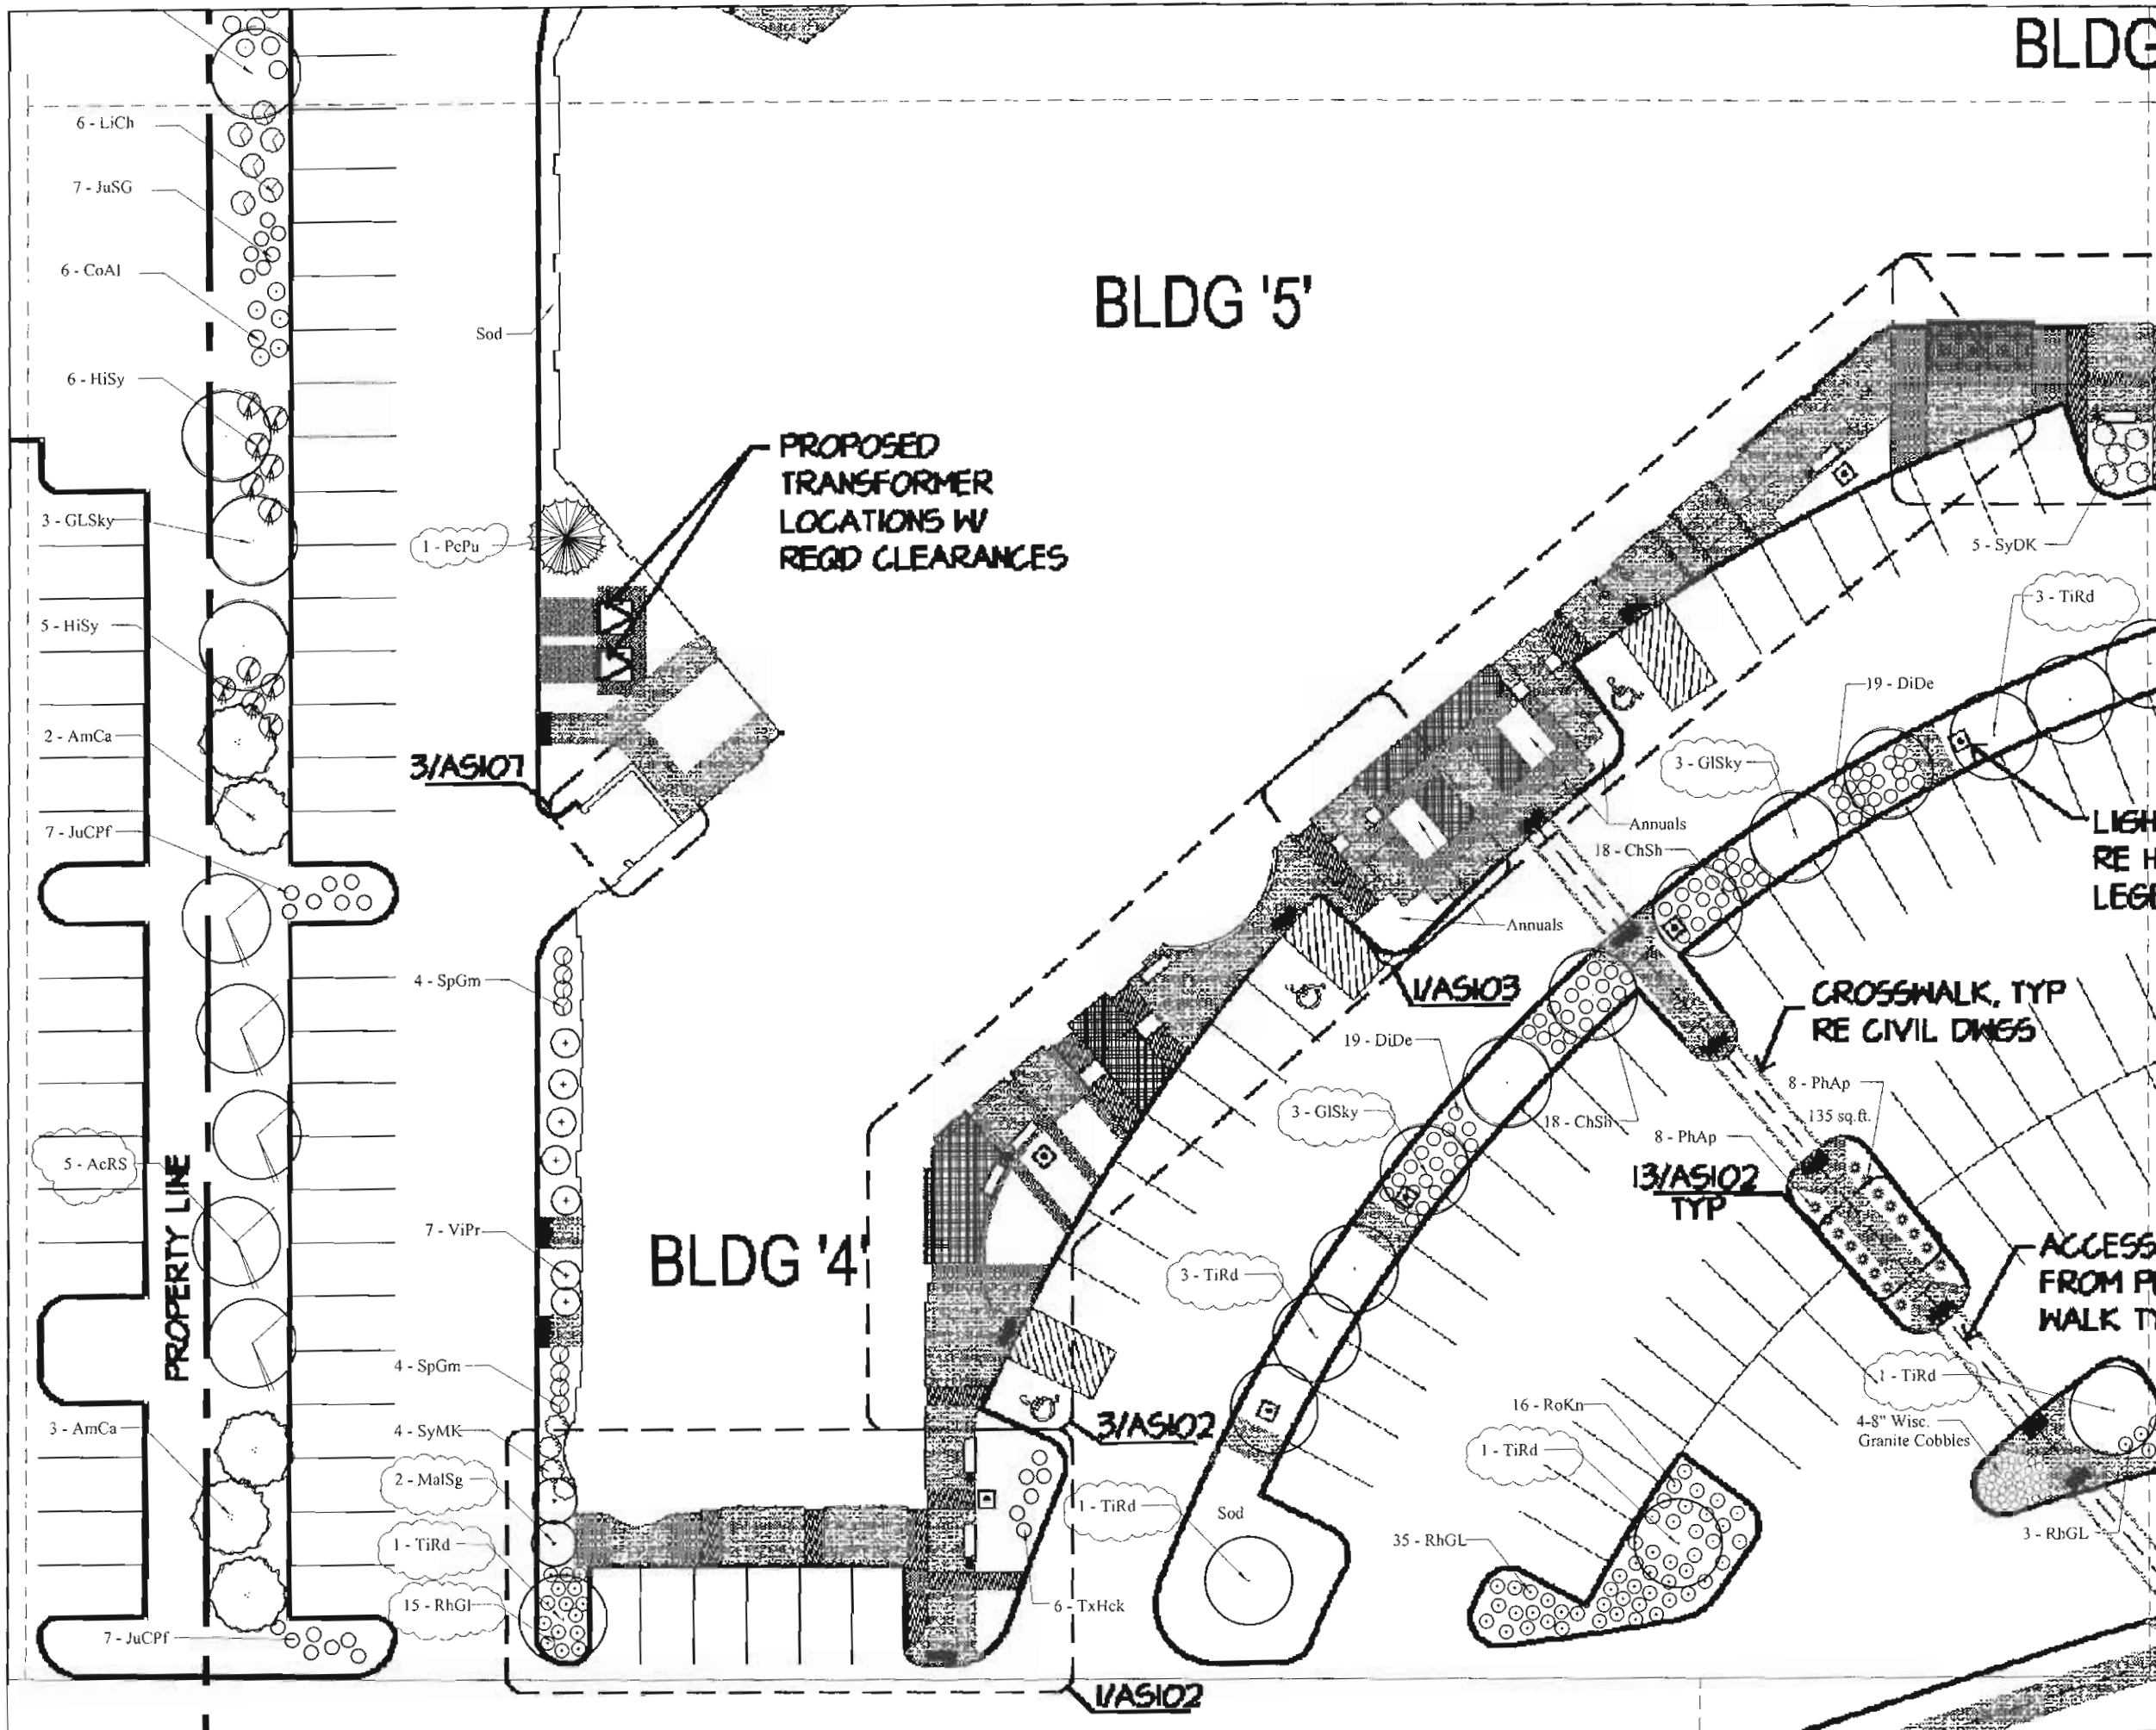

E:\logo.tif

**MAIN STREET
VILLAGE WEST**

Orland Park, IL

Scale:
1" = 10' - 0"

Date: 7/14/08
Drawn By: TL

Revisions by: Date:
TL 8-20-08

Copy To: Date:

L 4

4 of 9

CASE NO. 2008-0620

DATE 10-6-08