


ORLAND PARK PLAN COMMISSION
 CASE NO. 2009-0540
 APPROVED ✓
 NOT APPROVED

DATE 1/12/10

W/CONDITIONS ✓
 W/O CONDITIONS
 RESUBMITTAL REQUIRED 2-N0

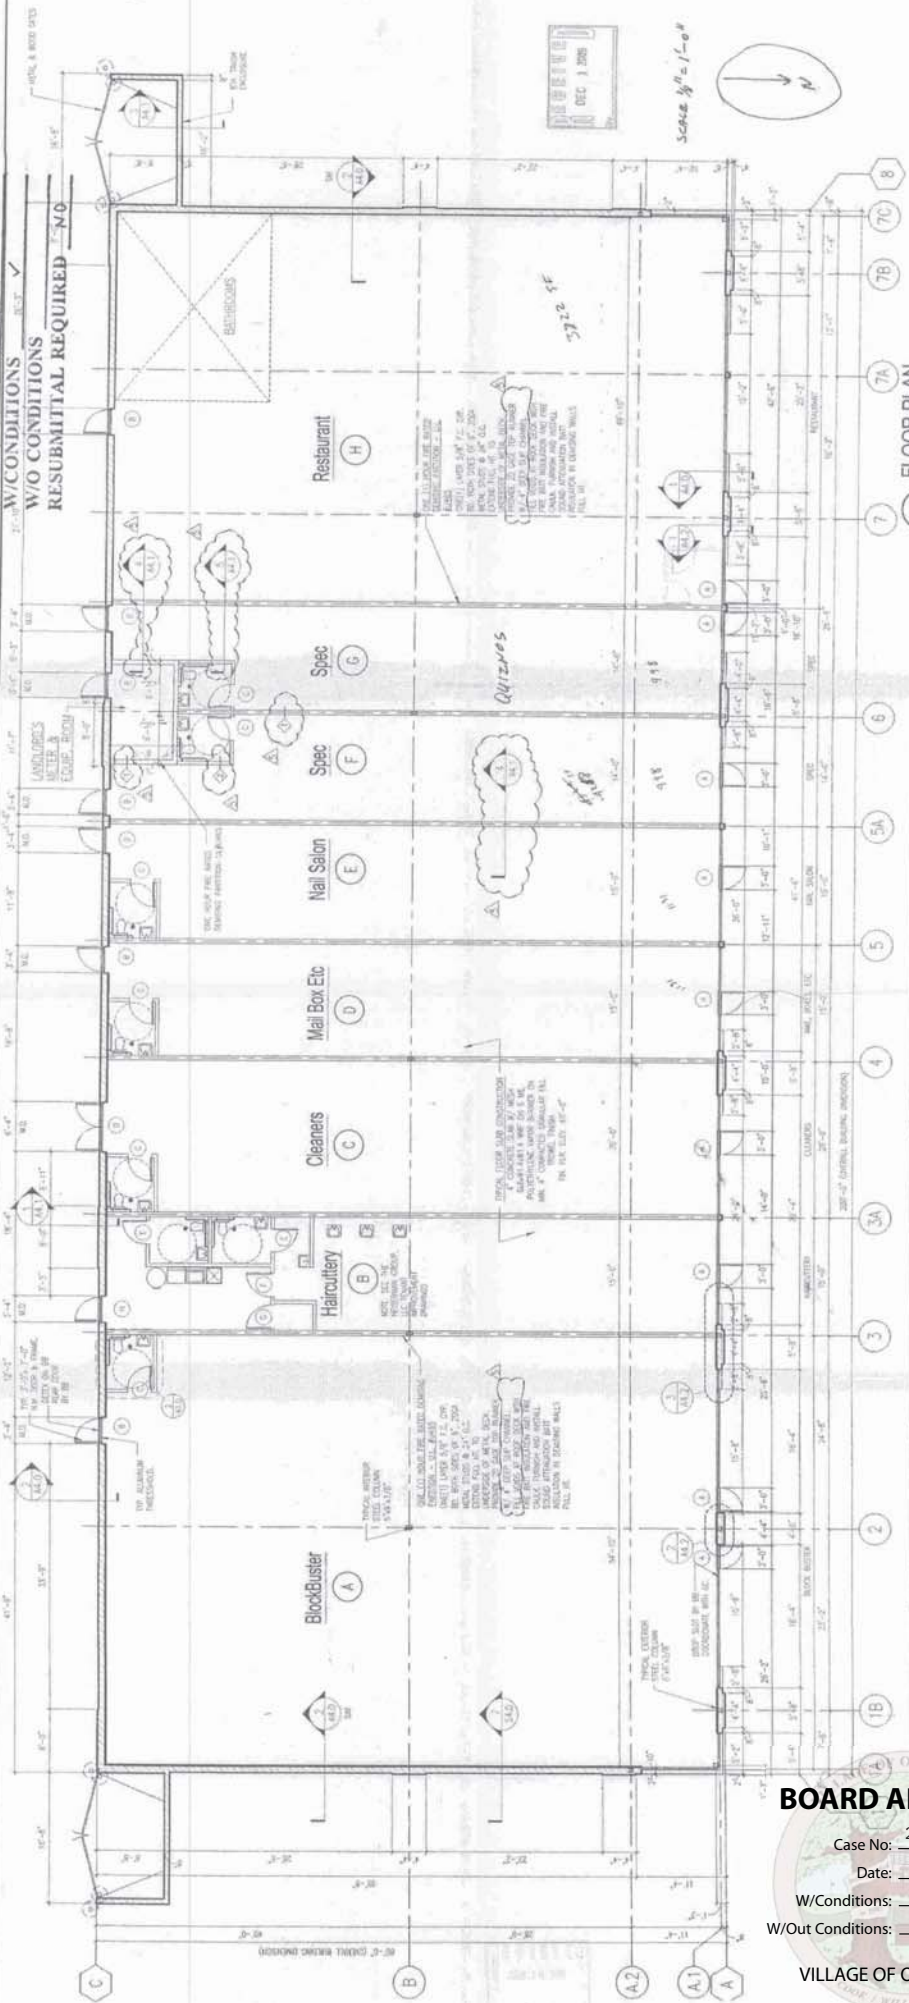

BOARD APPROVED

Case No: 2009-0540
 Date: 2/1/10
 W/Conditions: X
 W/Out Conditions:

VILLAGE OF ORLAND PARK
 (ORANGE & WILL COUNTY)