


ARCHITECTURAL RESOURCE CORPORATION RESERVES COPYRIGHT & OTHER RIGHTS RESTRICTING THESE DOCUMENTS TO THE ORIGINAL SITE OR PURPOSE FOR WHICH THEY WERE PREPARED. REPRODUCTIONS, CHANGES, OR ASSIGNMENTS ARE PROHIBITED.

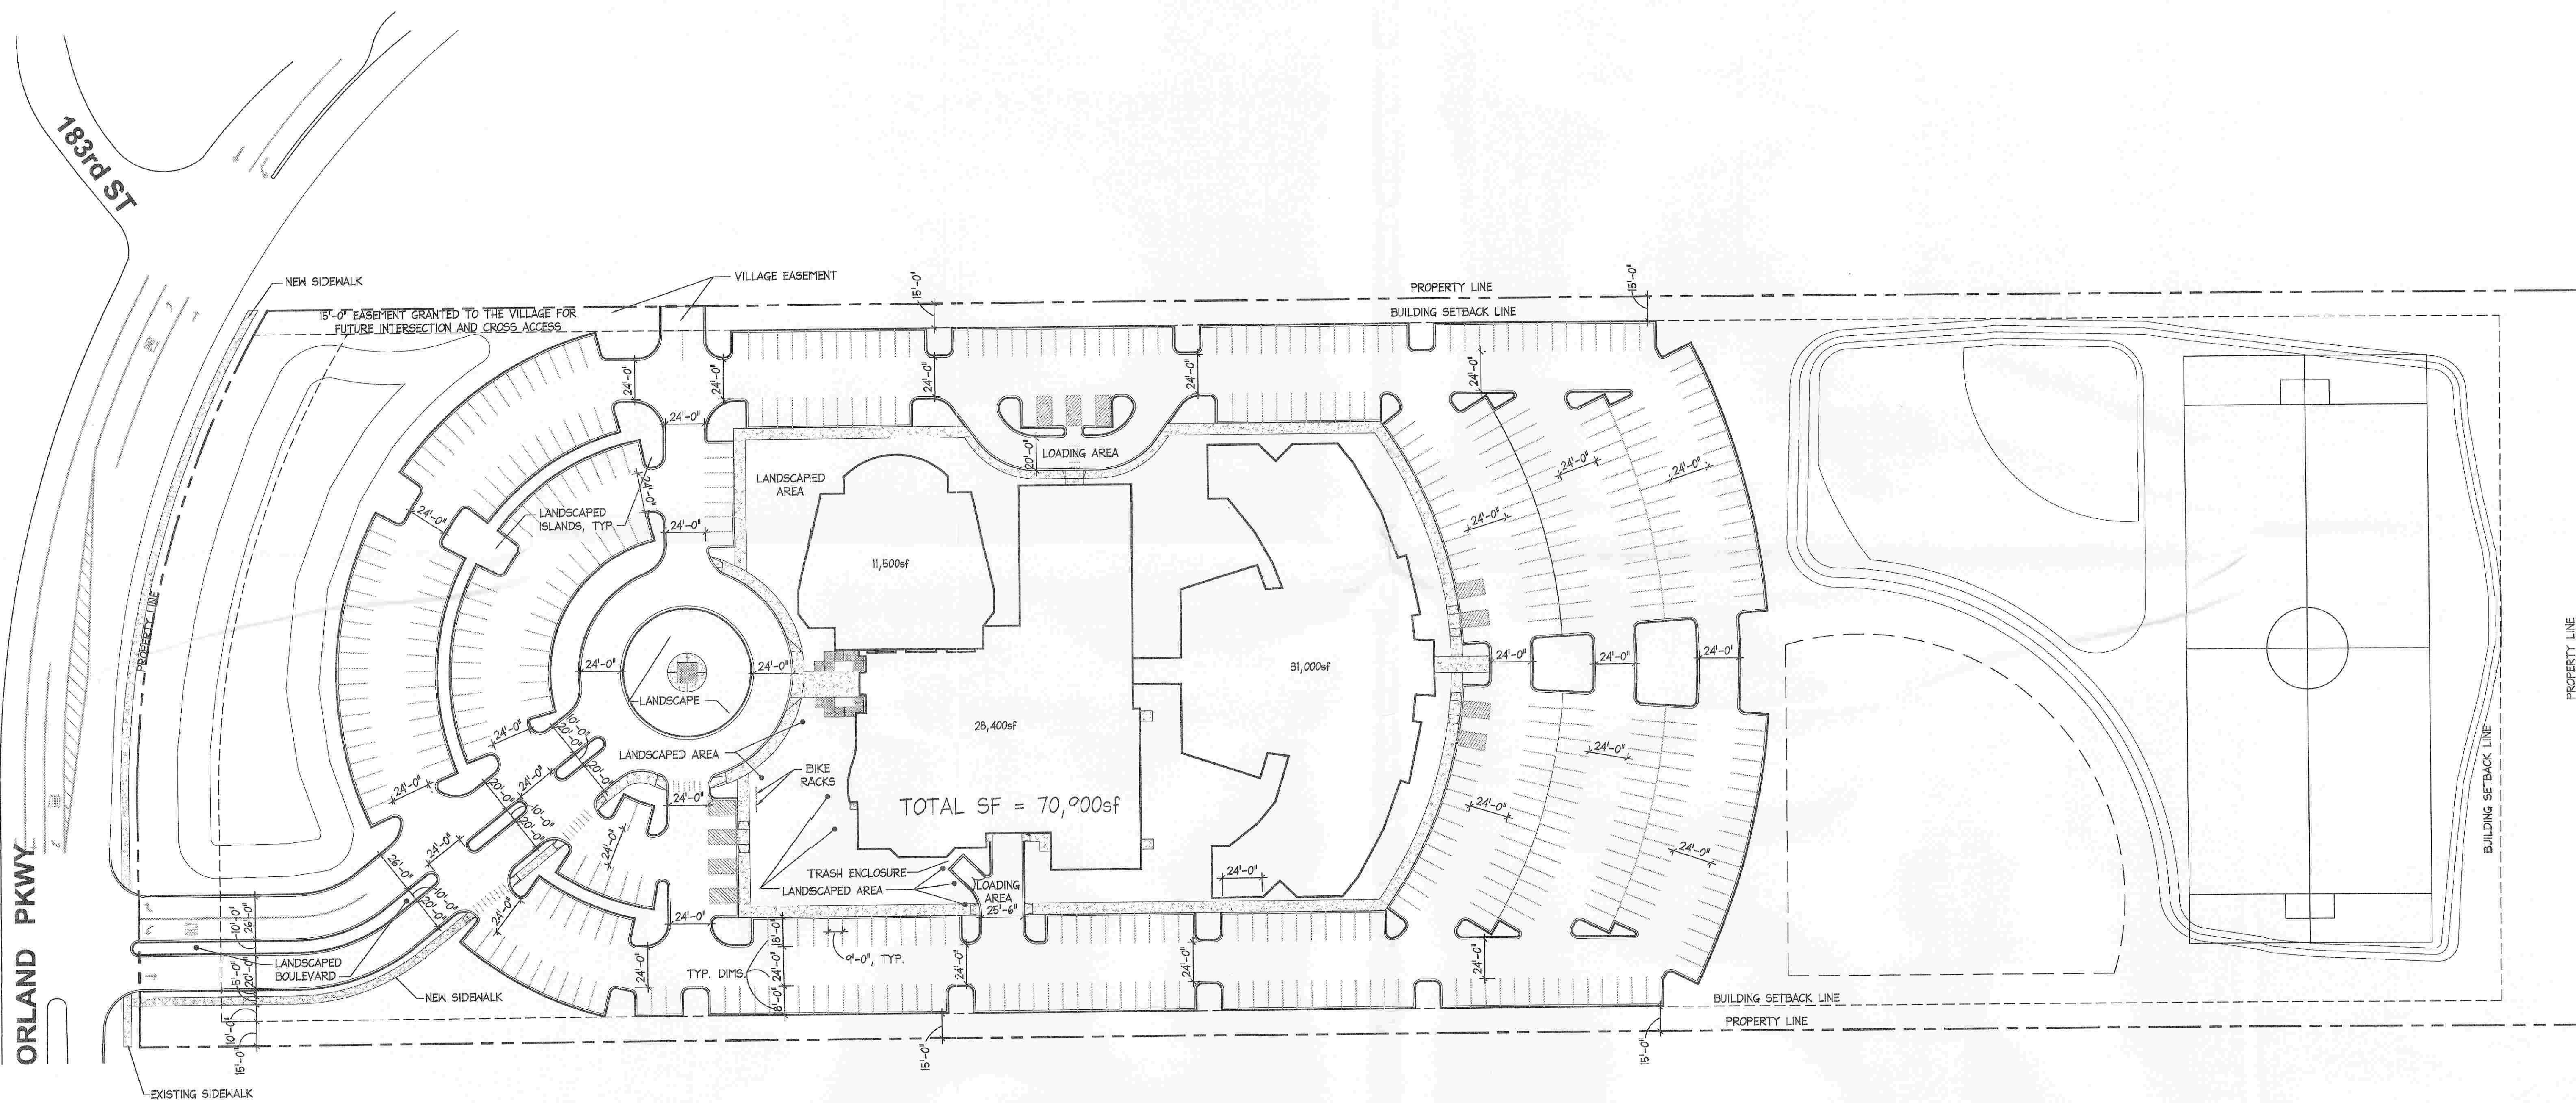

SITE PLAN - PHASE 1 & PHASE 2
1" = 50'-0"

DATA BOX	
AREA OF PROPOSED BUILDING PHASE 1 & 2	70,850 SF
SEATING CAPACITY OF CHAPEL	992 SEATS
GROSS AREA OF SUBJECT SITE	15.35 ACRES
NET AREA OF SITE	12.73 ACRES
AREA OF WETLANDS, FLOODWAY, FLOODPLAIN, OPEN WATER	0 ACRES
LANDSCAPED AREA	6.52 ACRES (42%)
FLOOR AREA RATIO	.11
NUMBER OF REQUIRED PARKING SPACES (INCLUDING HANDICAPPED)	444
NUMBER OF PARKING SPACES PROVIDED (INCLUDING HANDICAPPED)	503
GROSS IMPERVIOUS SURFACE AREA AND PERCENTAGE OF SITE COVERAGE	8.83 ACRES (58%)
NUMBER OF LOTS AND BUILDINGS	1

PROJECT NO. A823A	SITE PLAN - PHASE 1 & PHASE 2	architectural resource corporation	NO. DATE REVISION
DATE 03/16/2009	STONE CHURCH 40737 N ORLAND PARKWAY ORLAND PARK, ILLINOIS 60467	ARC	1 01-23-09 PER VILLAGE ENGINEER
© ARC 2009			2 02-25-09 PER VILLAGE STAFF
			3 02-25-09 PER VILLAGE STAFF

AC2