


Tree Removals

#	Size	Botanical Name	Common Name	Notes	Replacement Actions
1	5"	<i>Pyrus calleryana</i>	Pear variety		(2) 2.5" cal. trees
2	5"	<i>Pyrus calleryana</i>	Pear variety		(2) 2.5" cal. trees
3	8"	<i>Pyrus calleryana</i>	Pear variety		(2) 2.5" cal. trees
4	3.5"	<i>Pyrus calleryana</i>	Pear variety	transplant	none
5	4"	<i>Crataegus phaenopyrum</i>	Washington Hawthorn	multi-stemmed	(2) 2.5" cal. trees
6	12"	<i>Picea</i>	Spruce		(2) 2.5" cal. trees
7	12"	<i>Pinus nigra</i>	Austrian Pine		(2) 2.5" cal. trees
8	4"	<i>Malus</i>	Crabapple	multi-stemmed	(2) 2.5" cal. trees

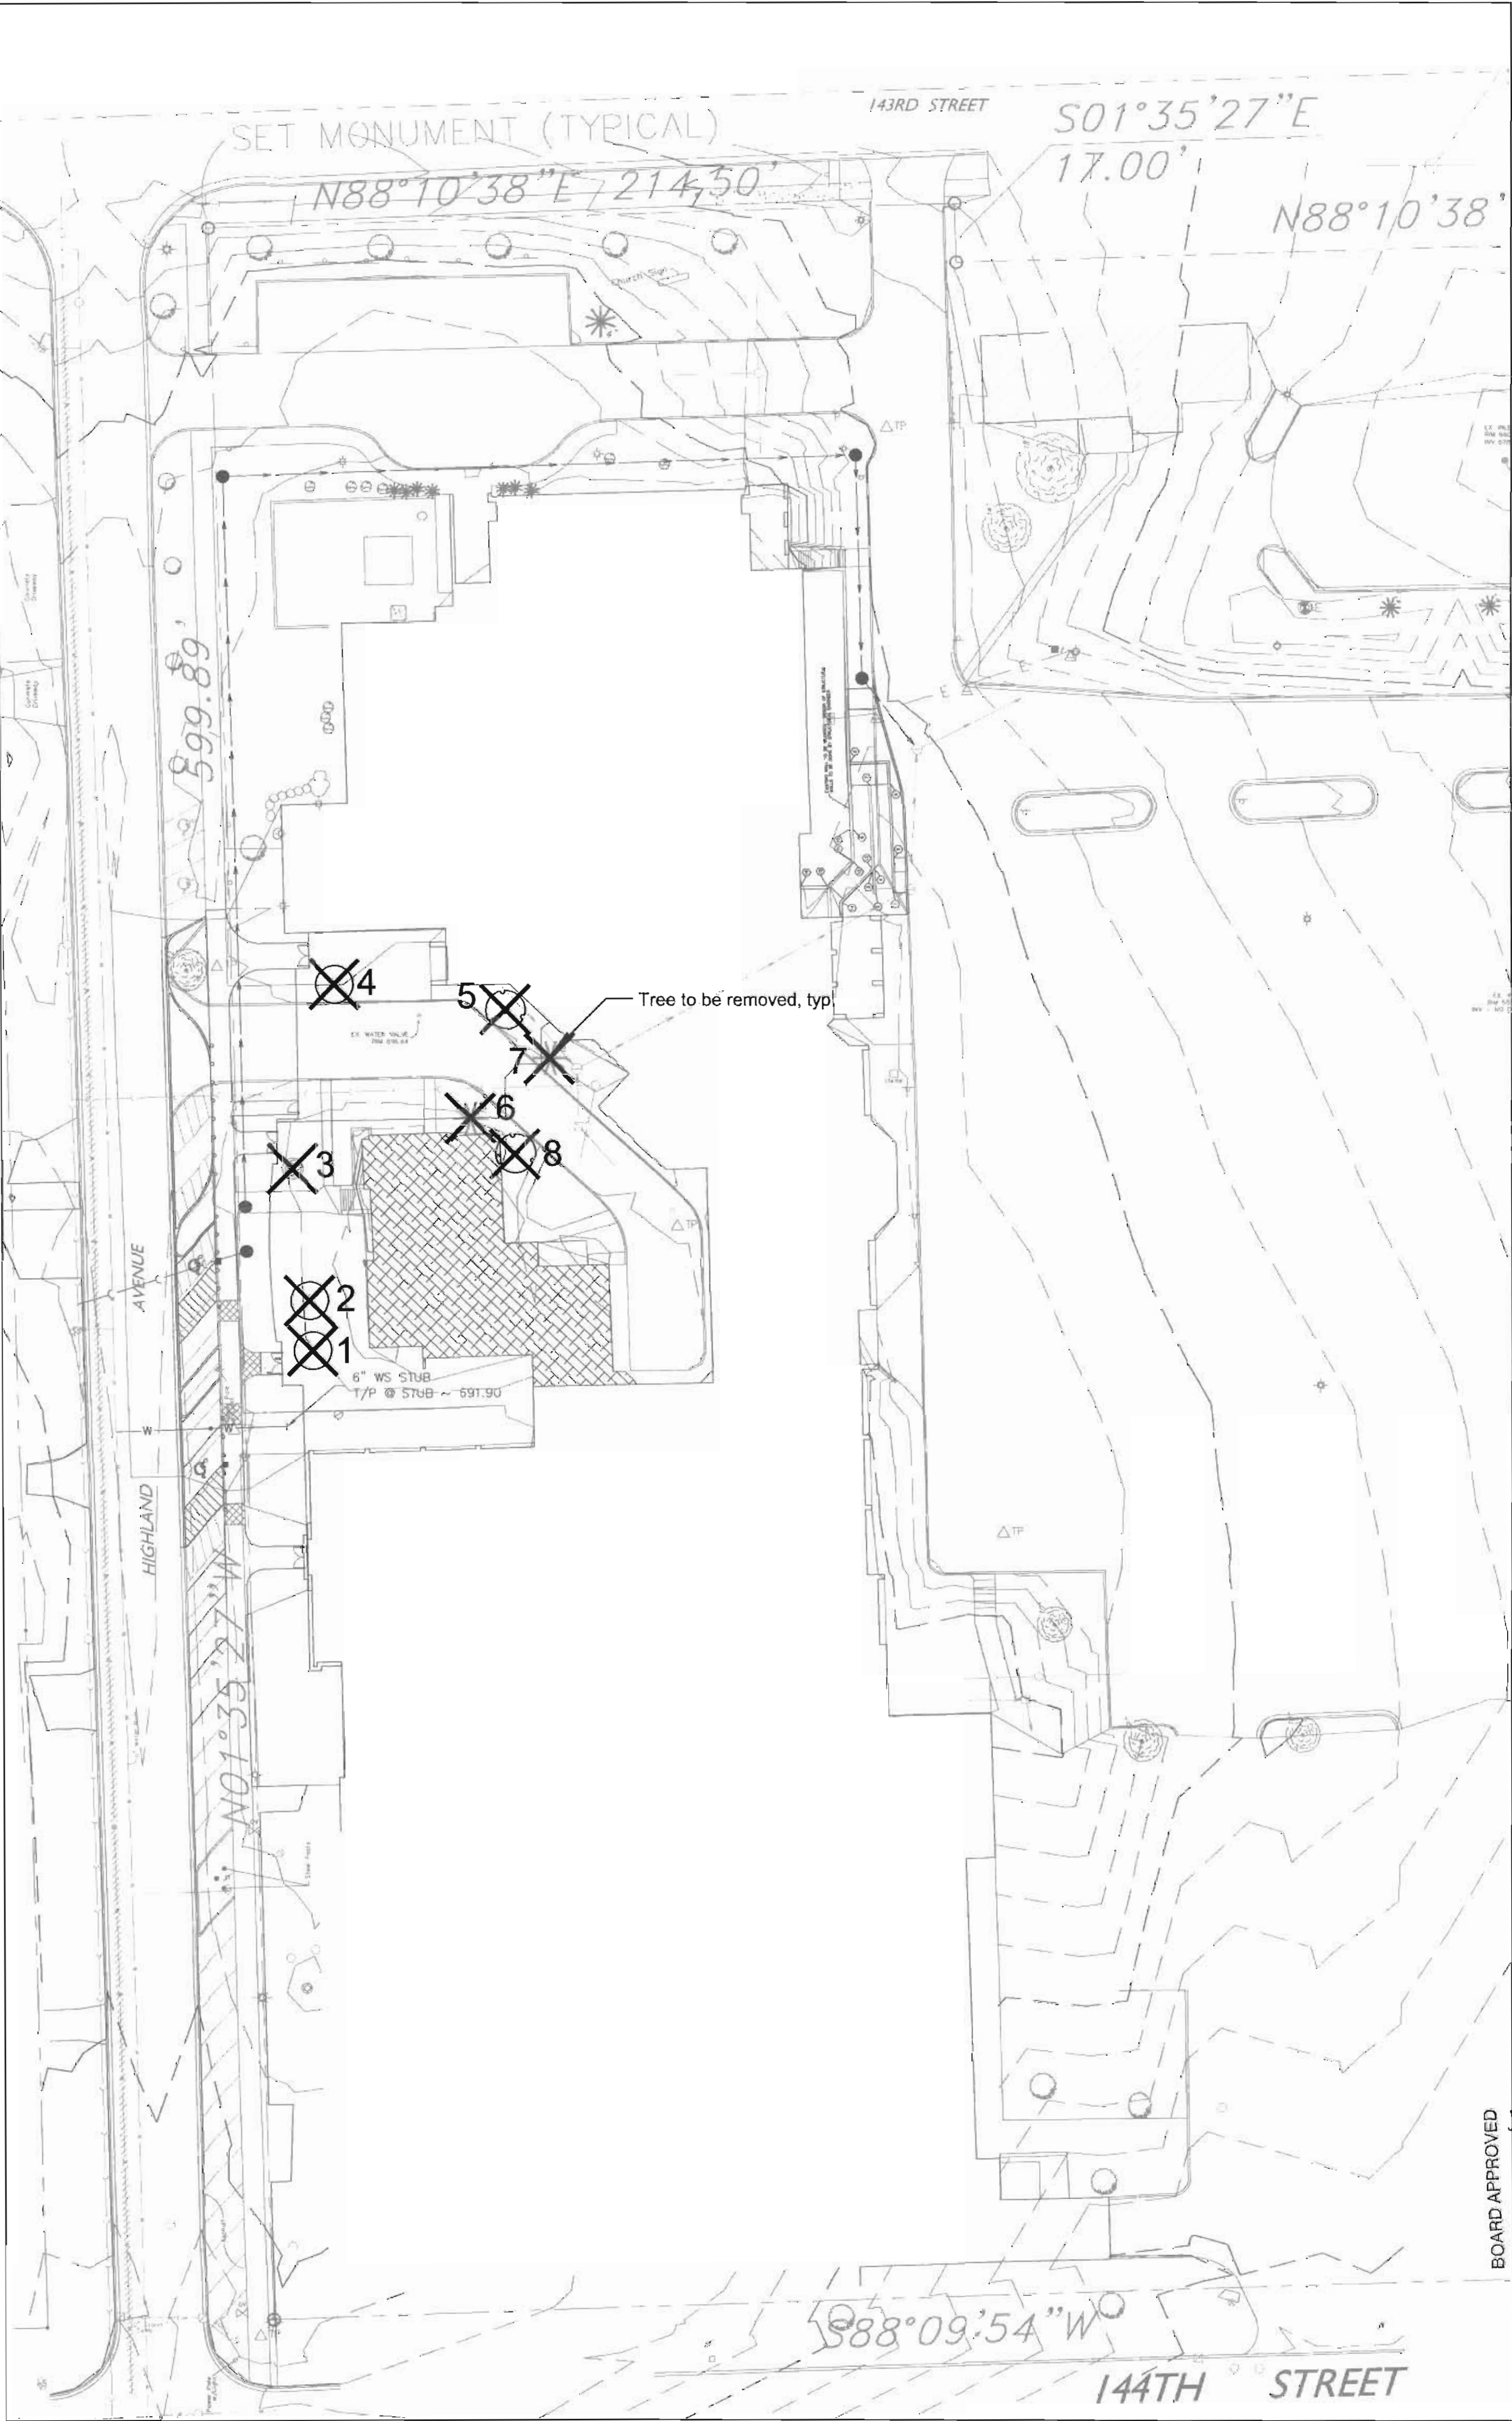

Hitchcock
Design Group

Creating Better Places®

221 West Jefferson Avenue
Naperville, Illinois 60540

T 630.961.1787
F 630.961.9925

PREPARED FOR

Newman
Architecture

1730 Park Street, Suite 115
Naperville, Illinois 60563

PROJECT

St. Michael
Parish Center

Orland Park, Illinois

PROJECT NUMBER
06-0395-012-01-08

ISSUED
October 31, 2007

REVISIONS

No.	Date	Issue
	12.21.07	75% Progress Set
	03.06.08	Issued for permit
A	06.03.08	Revised Permit Set
B	06.06.08	Construction Set

DRAWN BY
LBS/GET

CHECKED BY
DAF

SHEET TITLE

Tree Removals
Plan

SCALE IN FEET
1" = 30'



NORTH



SHEET NUMBER

TR1