



SITE DATA TABLE		
AREA DESCRIPTION	NUMBER	UNIT
GROSS AREA	169,518	S.F.
NET BUILDABLE AREA	169,518	S.F.
WETLAND AREA	0	S.F.
FLOOD PLAIN AREA	0	S.F.
FLOODWAY AREA	0	S.F.
OPEN WATER AREA	0	S.F.
LANDSCAPE AREA	52,196	S.F.
NO. OF PARKING STALLS REQUIRED	158	EACH
NO. OF PARKING STALLS PROVIDED	199	EACH
GROSS IMPERVIOUS AREA	117,322	S.F.
PERCENTAGE OF SITE COVERAGE	69.2090	%
NUMBER OF LOTS	1	EACH
NUMBER OF BUILDINGS	1	EACH

PARKING SUMMARY:  
 REGULAR STALLS: 192  
 H.C. STALLS: 7  
 TOTAL STALLS: 199




PERVIOUS PAVER AND BRICK PAVERS LOCATION, COLOR, AND MATERIAL TO BE AS SPECIFIED IN THE FINAL LANDSCAPE PLAN.

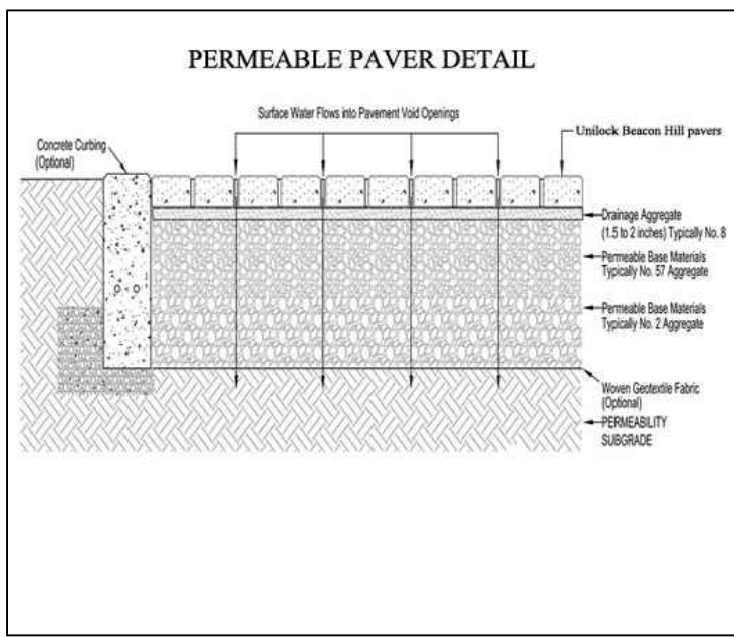

PERMEABLE PAVERS

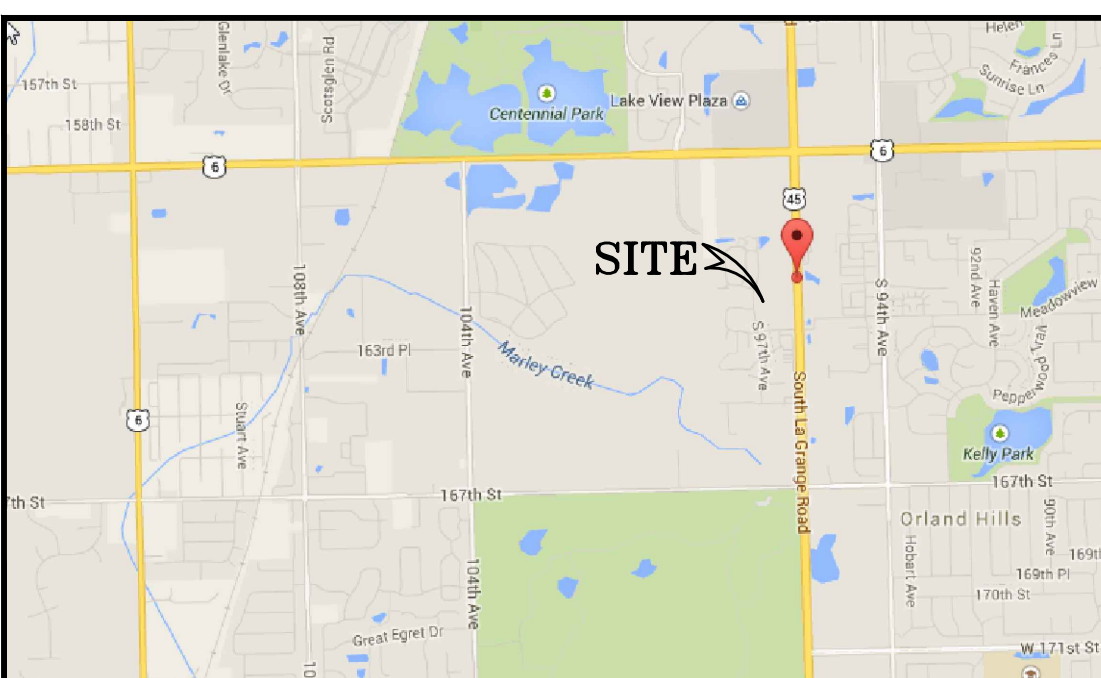

LOCATION MAP

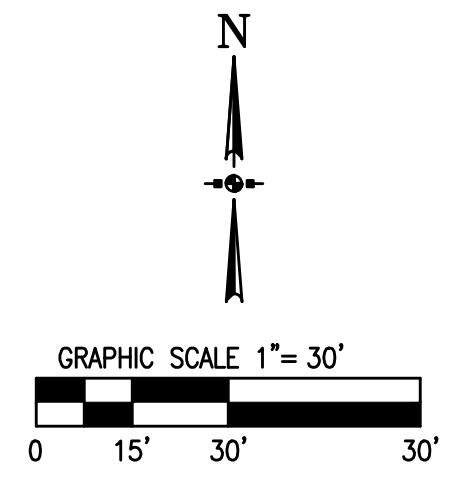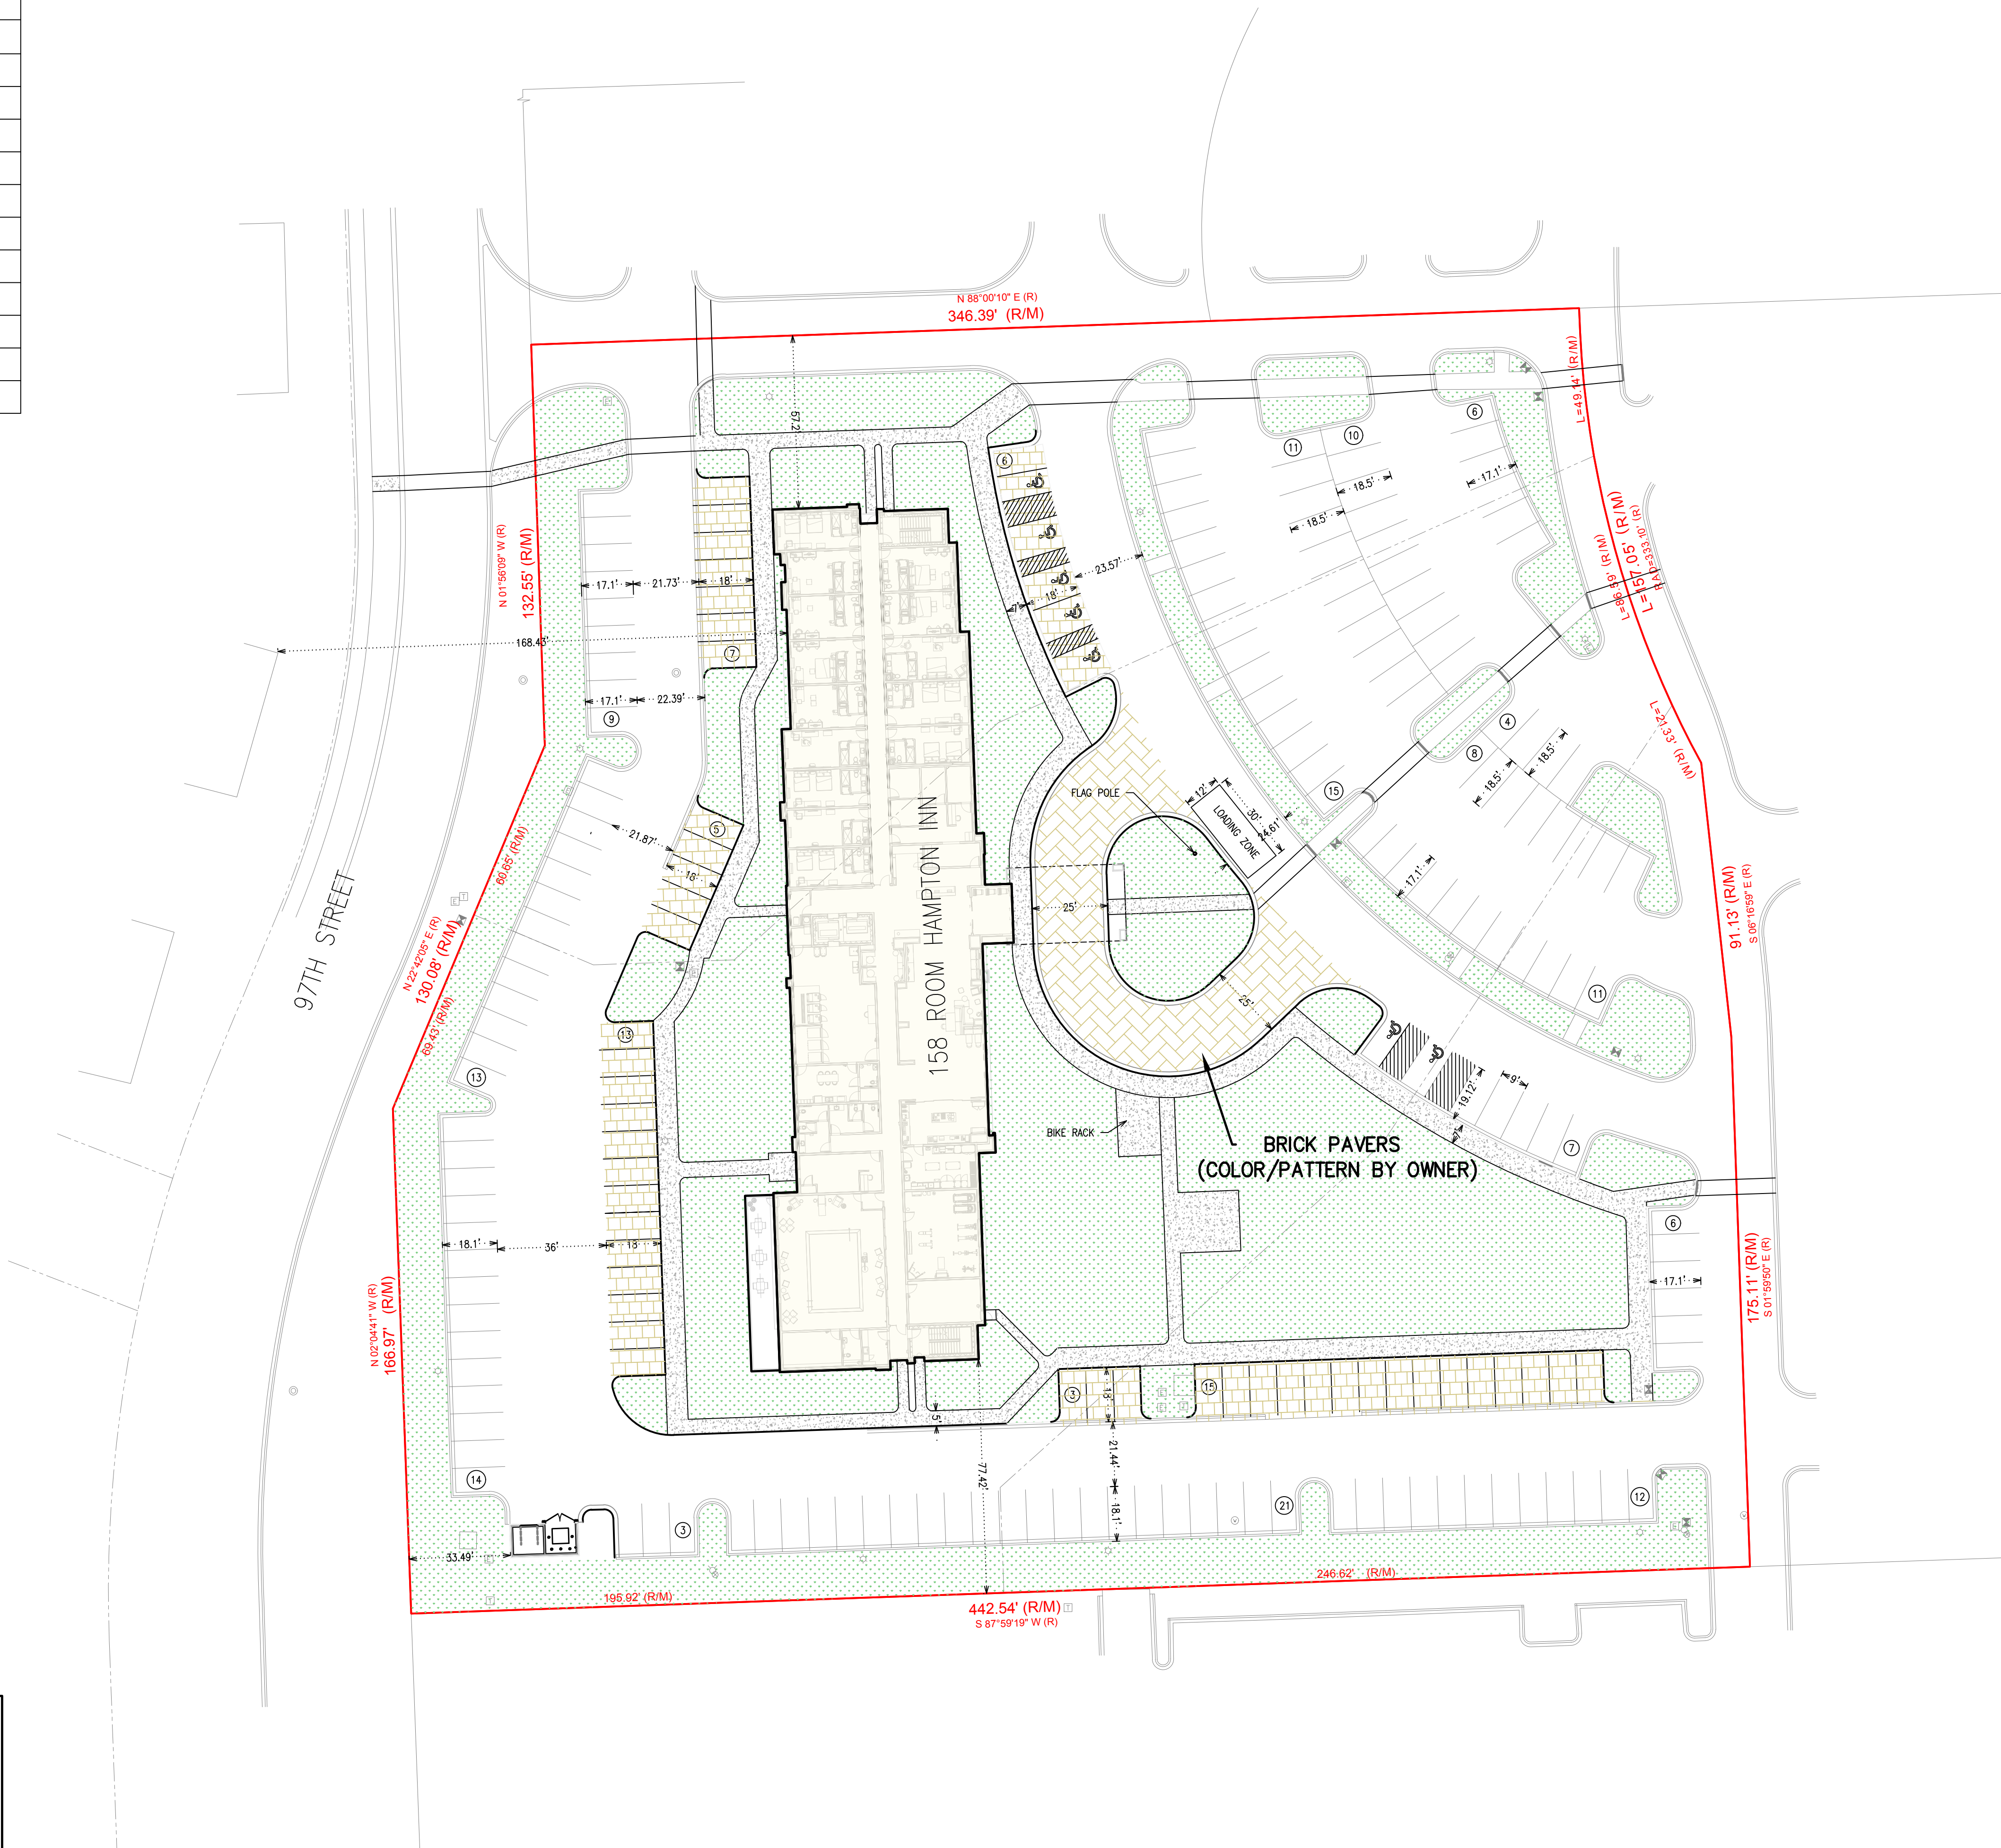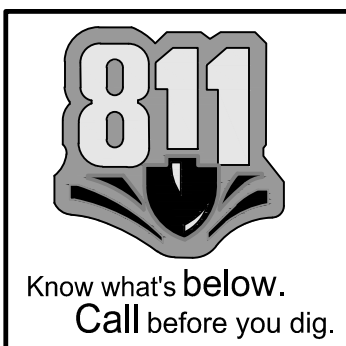

NO.	DATE	REMARKS
1	09/18/18	REVISED PER VILLAGE DEVELOPER
2	01/11/19	REVISED PER VILLAGE
3	03/07/19	REVISED PER VILLAGE
4	04/04/19	REVISED PER DEVELOPER

**ADVANTAGE**  
 CONSULTING ENGINEERS  
 80 MAIN STREET - SUITE 17 - LEMONT, ILLINOIS 60439  
 847-260-4758

PRELIMINARY  
 SITE PLAN  
**HAWKEYES HOTELS  
 DEVELOPMENT**

HAWKEYES HOTELS  
 160 SOUTHGATE AVENUE, SUITE A  
 IOWA CITY, IOWA 52240

MAY 02, 2018  
 JOB: 16-005  
 SHEET:  
**SP1**