


AREA NOT INCLUDED

EXISTING PARKWAY TREE TO
REMAIN AND BE PROTECTED
(TYP.)

GRAPHIC SCALE

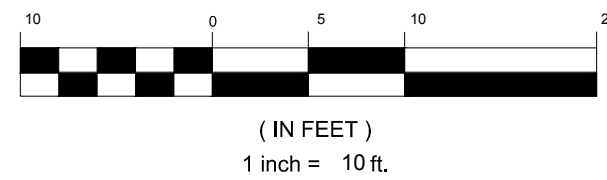

LEGEND:

PL PROPERTY LINE

EXISTING TREE TO BE
PROTECTED

DECIDUOUS TREE

EVERGREEN TREE

DECIDUOUS TREE

EVERGREEN TREE

DECIDUOUS SHRUBS

EVERGREEN SHRUBS

ORNAMENTAL GRASSES

PERENNIAL AREAS

3" MULCH BED

BIKERACK

ORNAMENTAL FENCE &
MASONRY COLUMNS (MATCH
EXISTING)

PLANT CODE
34 DEF
QUANTITY

GENERAL NOTES:

- CONTRACTOR SHALL PROVIDE ORNAMENTAL FENCING, MASONRY COLUMNS, BRICK PAVERS, AND MONUMENT WALL/PLANTER TO MATCH EXISTING STREETSCAPE FURNISHINGS INCLUDING SCALE, COLOR, QUALITY, AND MATERIALS.
- CONTRACTOR SHALL PREPARE COMPLETE SHOP DRAWINGS FOR ALL DESIGN ELEMENTS FOR REVIEW AND APPROVAL BY THE ARCHITECT PRIOR TO COMMENCEMENT OF ANY FABRICATION OR CONSTRUCTION. THE CONTRACTOR SHALL BE RESPONSIBLE FOR CONNECTION DETAILS BETWEEN EXISTING AND PROPOSED FENCING, AND CONNECTIONS SHOULD BE DETAILED IN THE SHOP DRAWING SUBMITTAL.
- CONTRACTOR SHALL COORDINATE FINAL LIMITS OF WORK/IMPROVEMENTS WITH DESIGN TEAM. ANY DISCREPANCIES IN LIMITS OF IMPROVEMENTS SHALL BE COORDINATED WITH THE ARCHITECT PRIOR TO ANY WORK BEING COMPLETED.
- FINAL LOCATION OF STREETSCAPE ELEMENTS TO BE VERIFIED IN FIELD WITH ARCHITECT PRIOR TO CONSTRUCTION.
- CONTRACTOR SHALL BE RESPONSIBLE FOR ANY DAMAGE CAUSED TO EXISTING STREETSCAPE ELEMENTS SCHEDULED TO REMAIN.

TK&A

TSOI / KOBUS & ASSOCIATES
ARCHITECTURE • PLANNING • INTERIOR DESIGN
© 2017 TsoiKobus & Associates, Inc.

One Brattle Square P.O. Box 9114
Cambridge, MA 02238-9114
Tel: 617 475 4000 Fax: 617 475 4445
www.tka-architects.com

THE UNIVERSITY OF
CHICAGO
MEDICINE

Center for Advanced Care at Orland Park

14290 S. La Grange Road
Orland Park, IL
PERMIT REVIEW SET

Assoc Architect Johnson & Lee, Ltd.
One East 8th Street, Suite 200
Chicago, IL 60605
Tel. (312) 663-0225
Fax. (312) 663-4491

Structural Rubinos & Mesa Engineers, Inc.
200 S. Michigan Avenue, Suite 1500
Chicago, IL 60604
Tel. (312) 870-6600
Fax. (312) 663-1473

MEP BR+A/M/EPIS
180 North Stetson Avenue, Suite 1500
Chicago, Illinois 60601
Tel. (312) 279-1181
Fax. (312) 279-1186

Civil Spacoco, Inc.
9575 W. Higgins Road, Suite 700
Rosemont, IL 60018
Tel. (847) 696-4060
Fax. (847) 696-4055

Landscape TERRA Engineering, Ltd.
225 W. Ohio Street, 4th Floor
Chicago, IL 60654
Tel. (312) 467-0123
Fax. (312) 467-0220

Cost CCS International, Inc.
1815 South Meyers Road, Suite 200
Oakbrook Terrace, IL 60181
Tel. (630) 678-0808
Fax. (630) 678-0858

Stamp

BOARD APPROVED

Case No: 2014-0724

Date: 3/21/16


W/Conditions: x

W/Out Conditions: x


VILLAGE OF ORLAND PARK

Revisions


No.	Description	Date
1	CCA#3	11/20/15

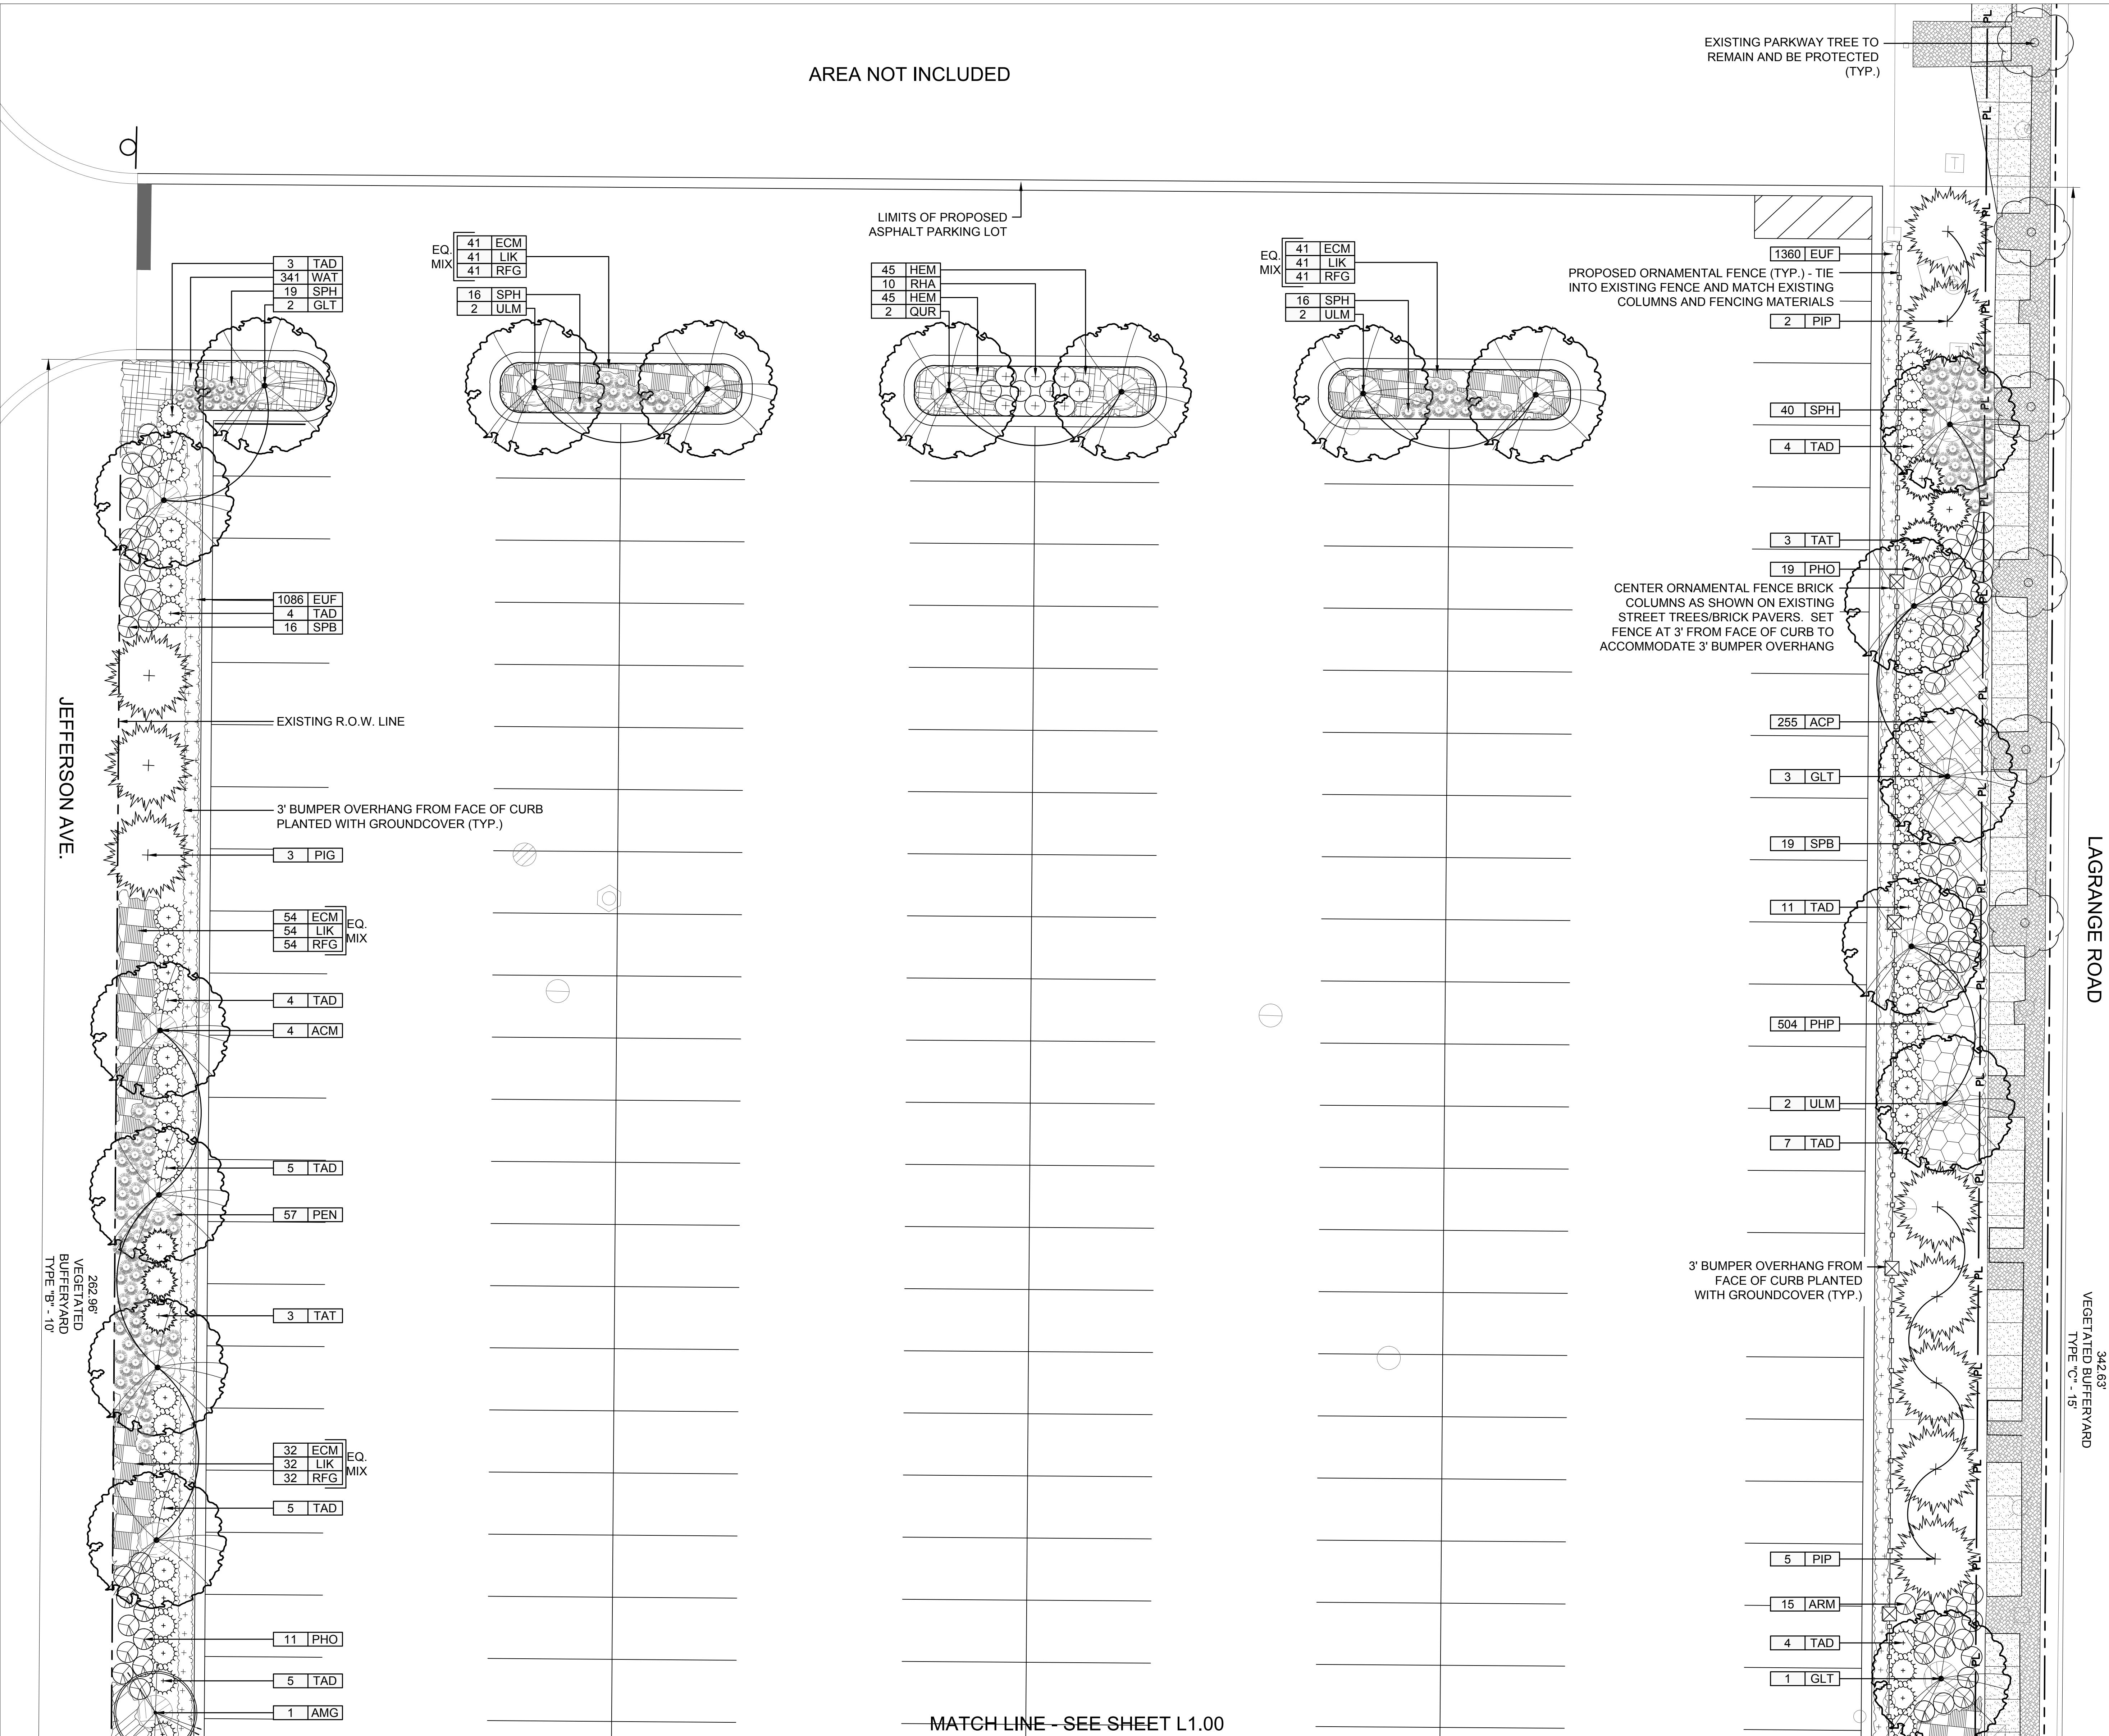


MATCH LINE - SEE SHEET L1.00

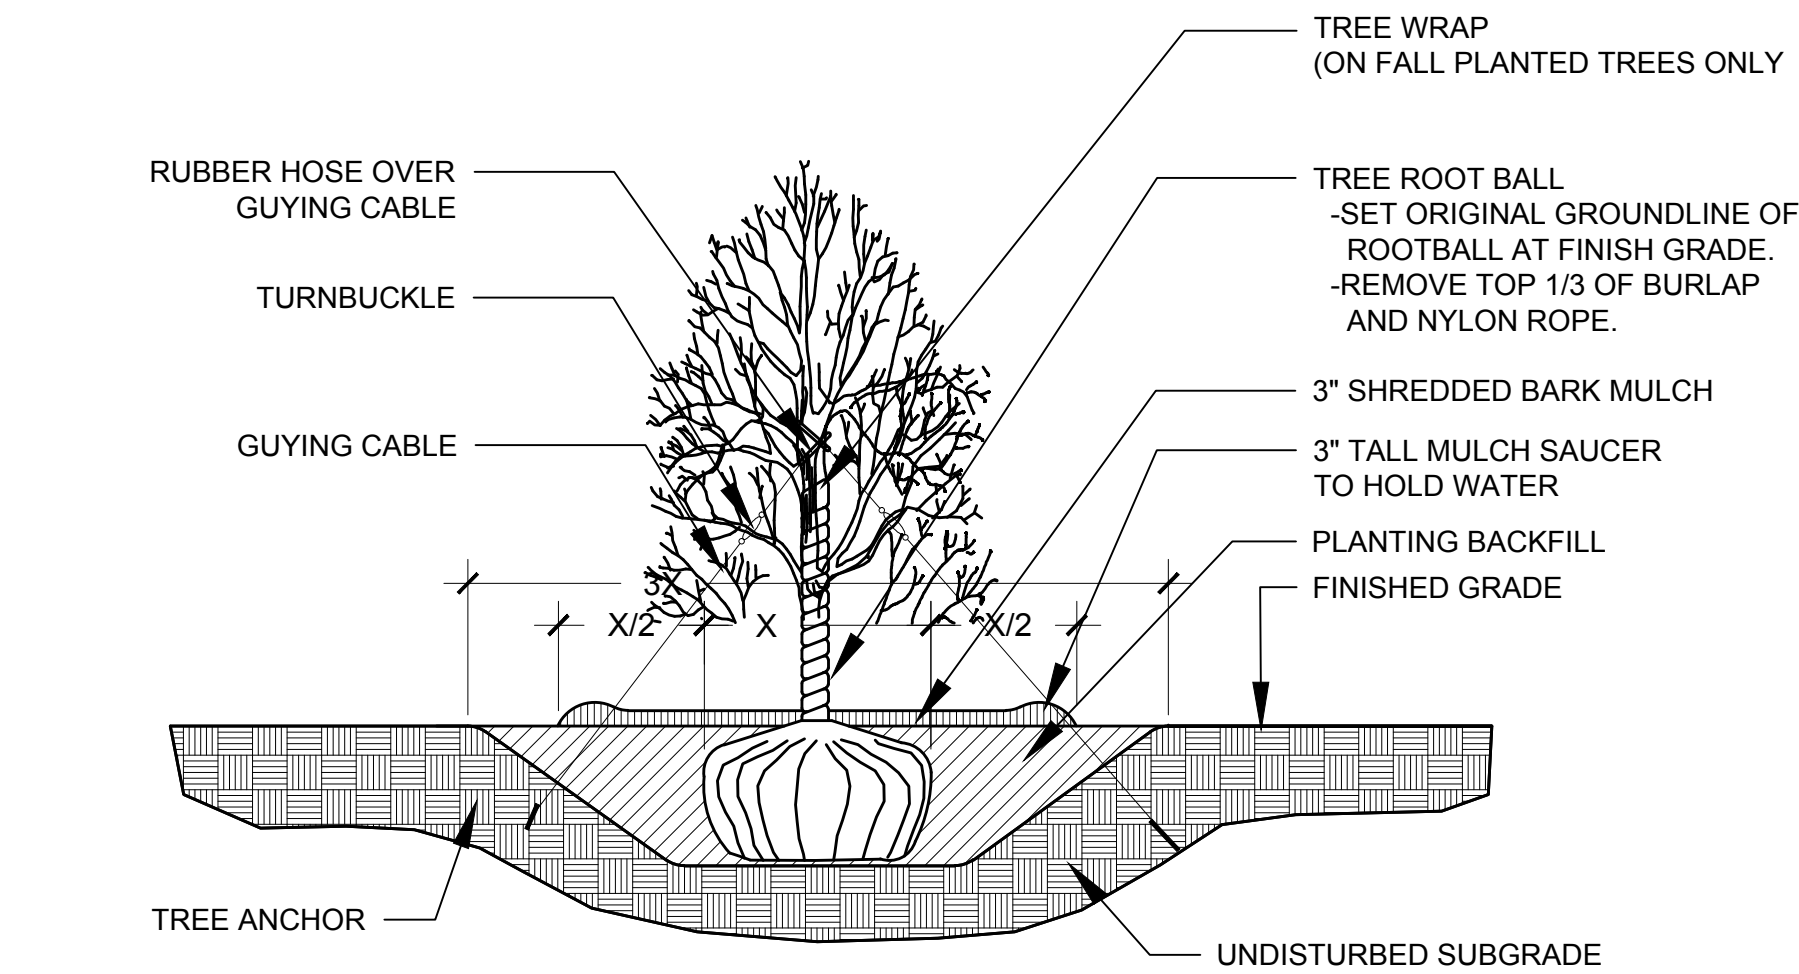


1 SHADE TREE PLANTING DETAIL
NTS

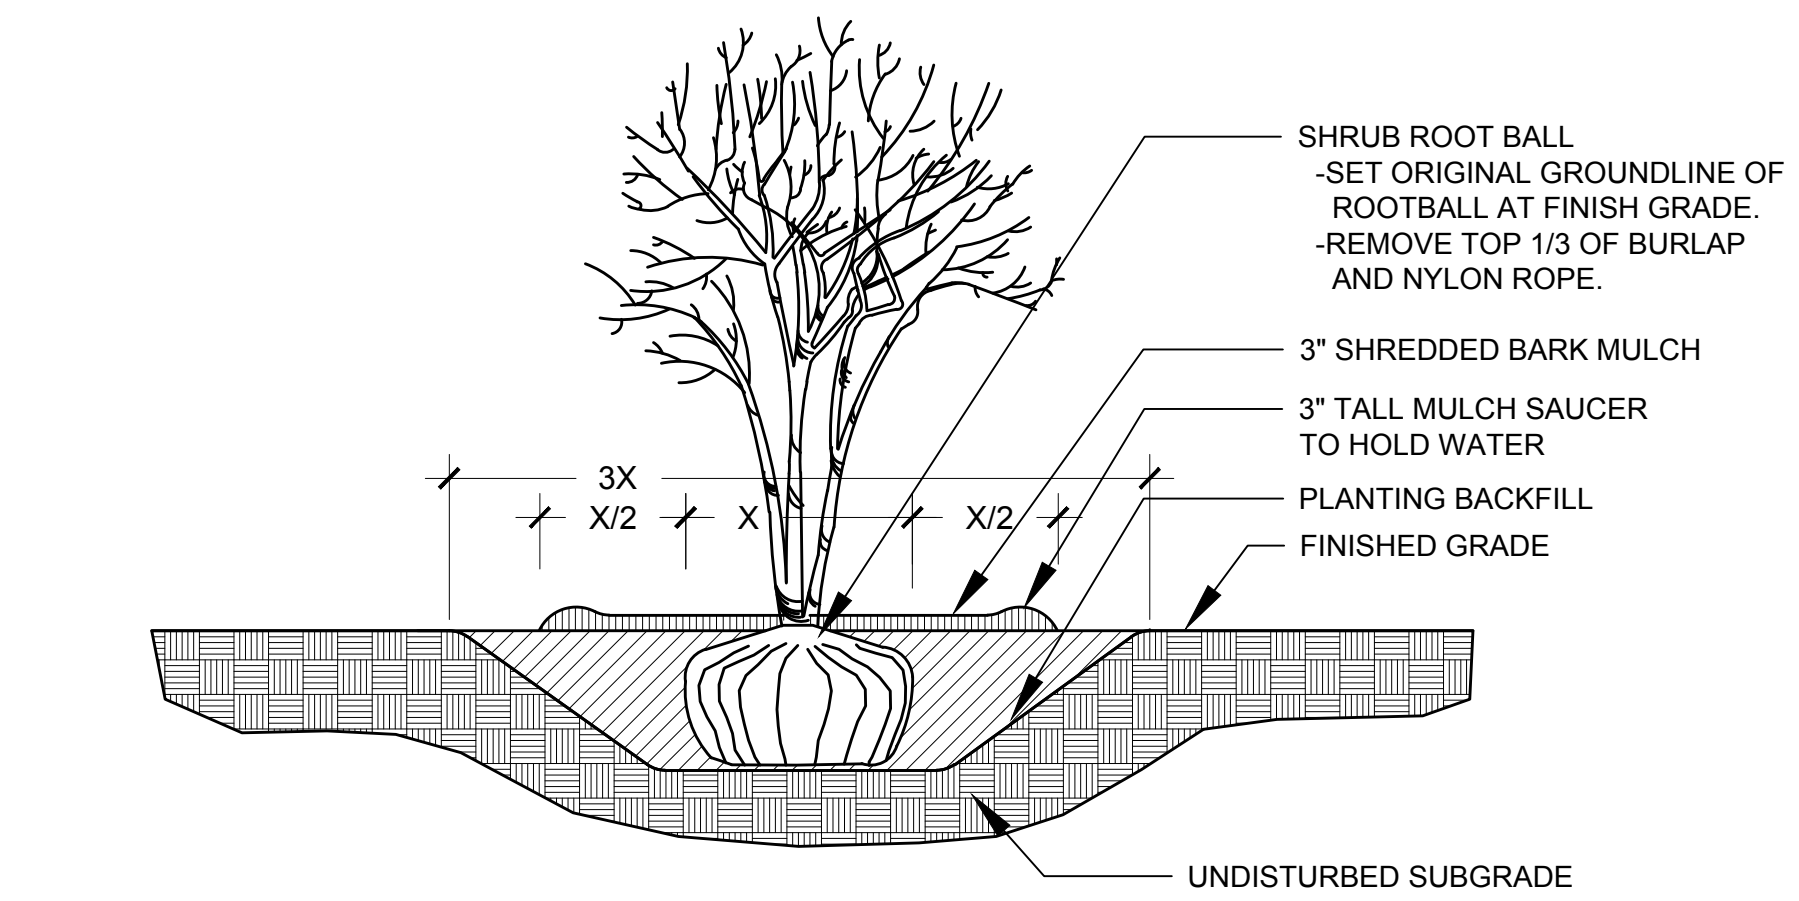


2 SHRUB AND ORNAMENTAL TREE PLANTING DETAIL
NTS

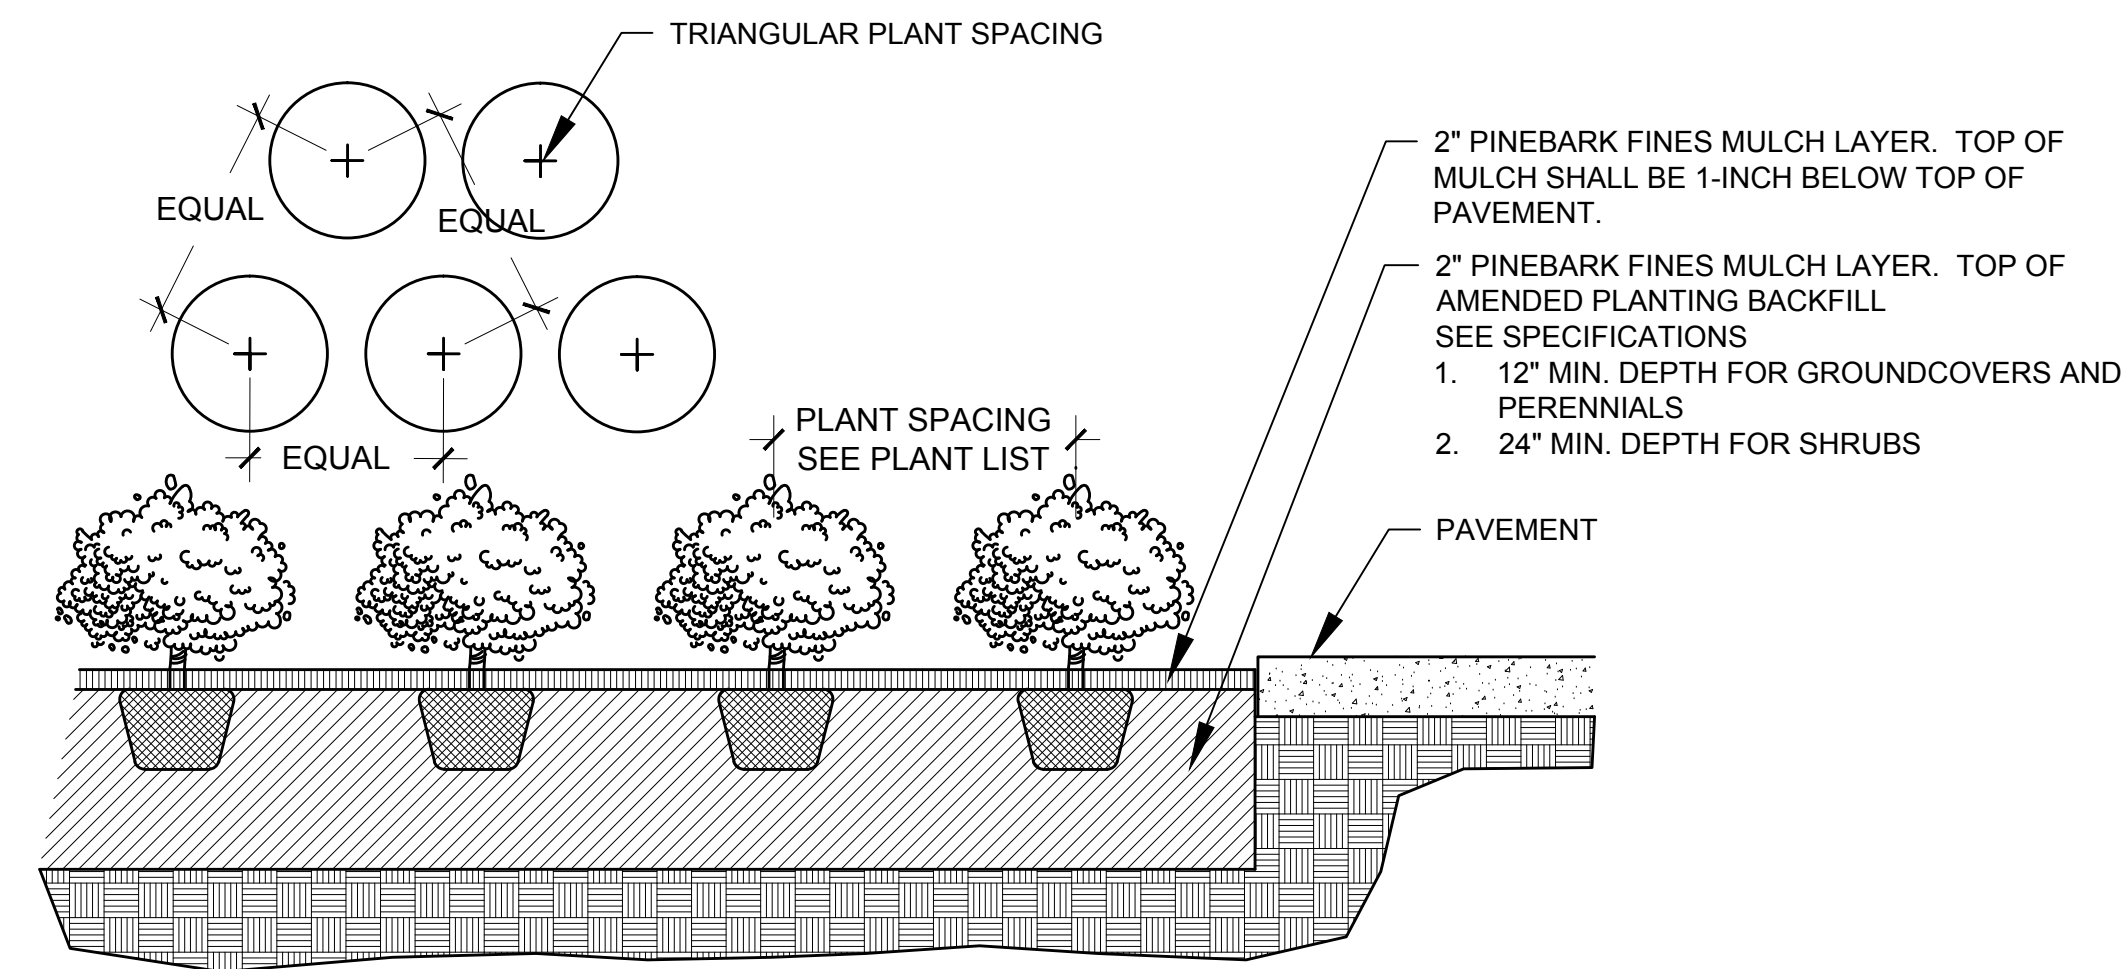


3 GROUNDCOVER / PERENNIAL PLANTING DETAIL
NTS

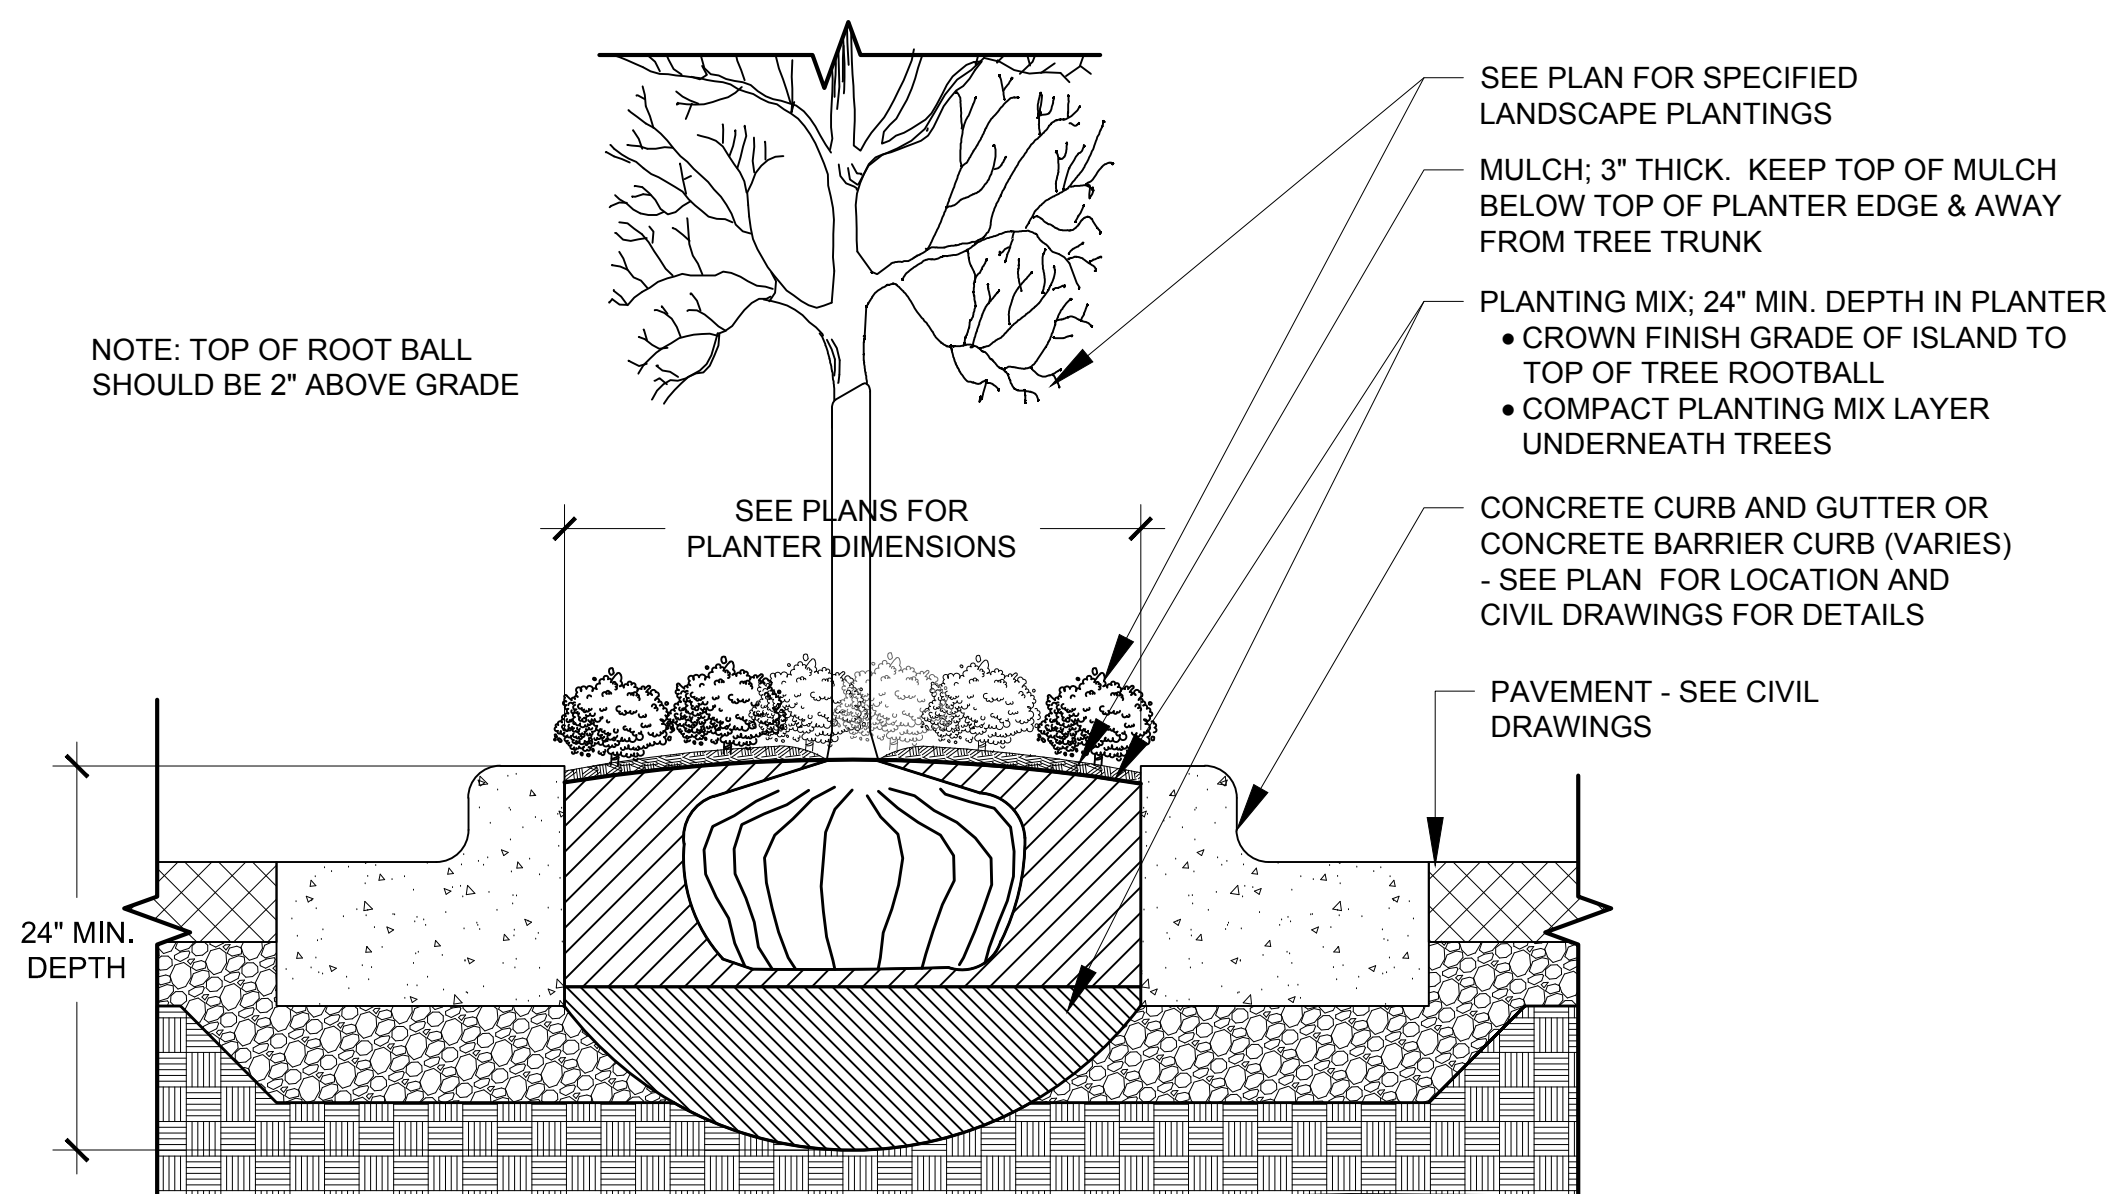

4 PLANTING DETAIL - PARKING LOT ISLAND
NTS

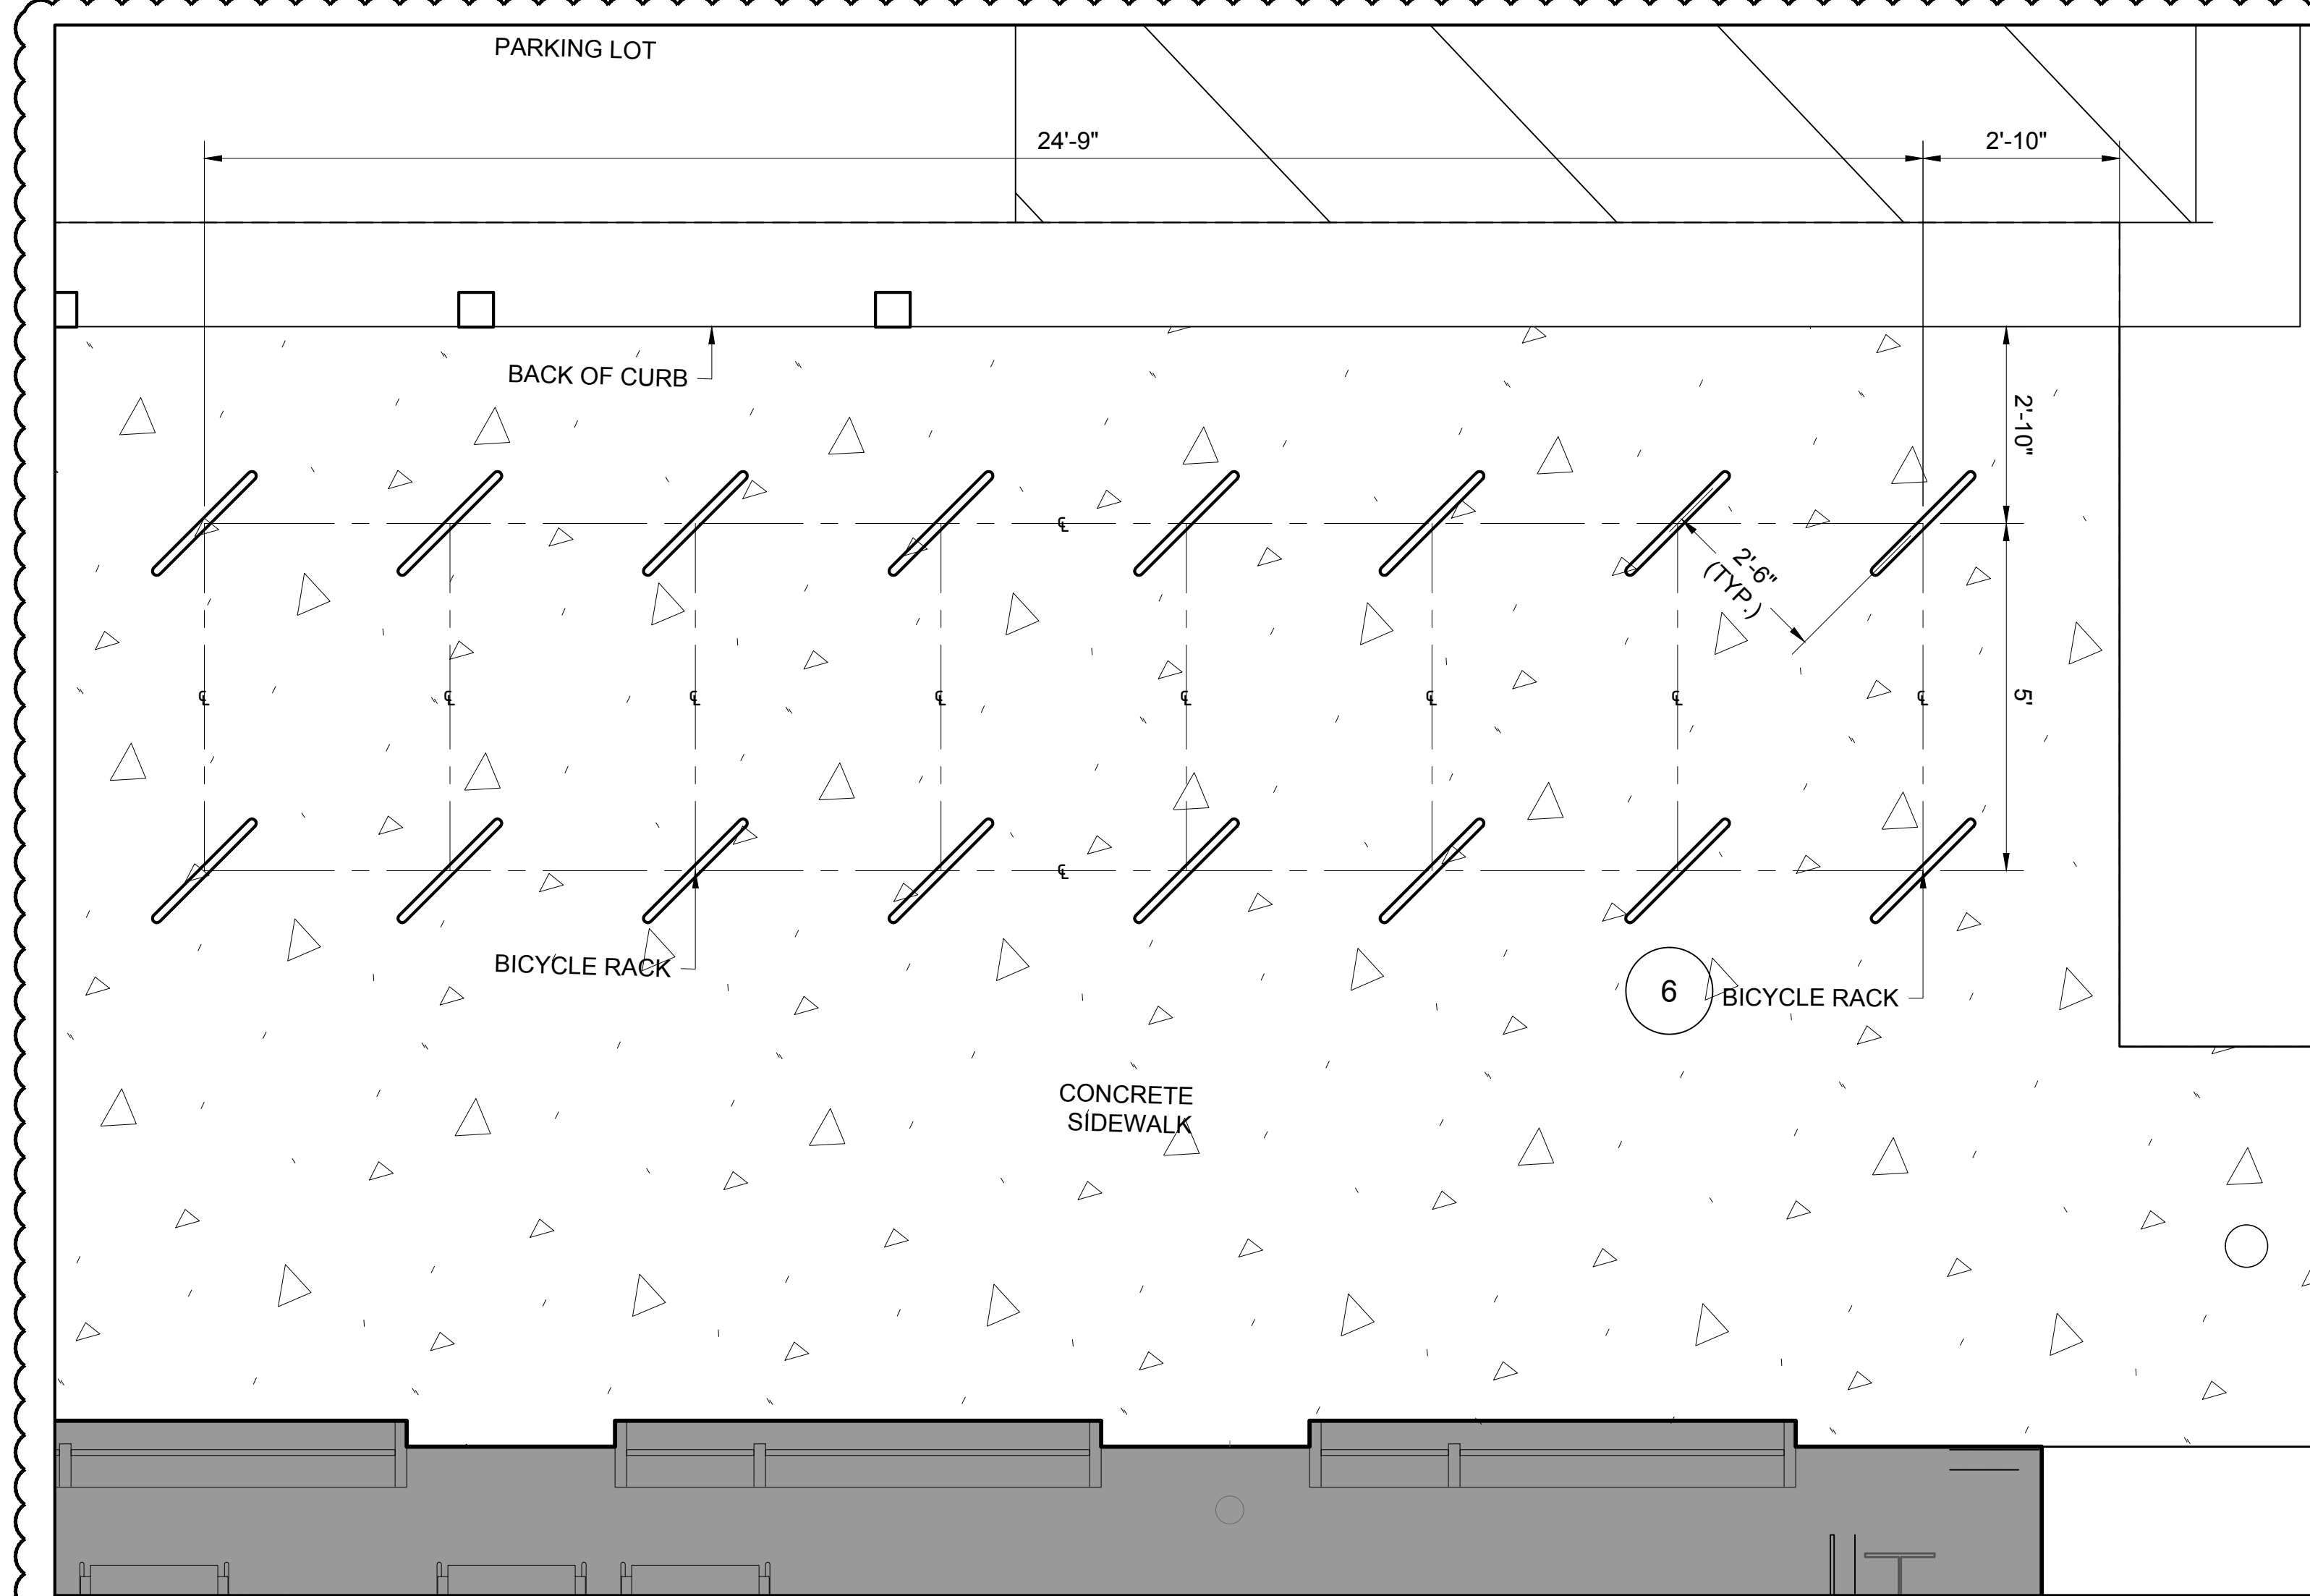

5 BICYCLE RACK LAYOUT
SCALE: NTS

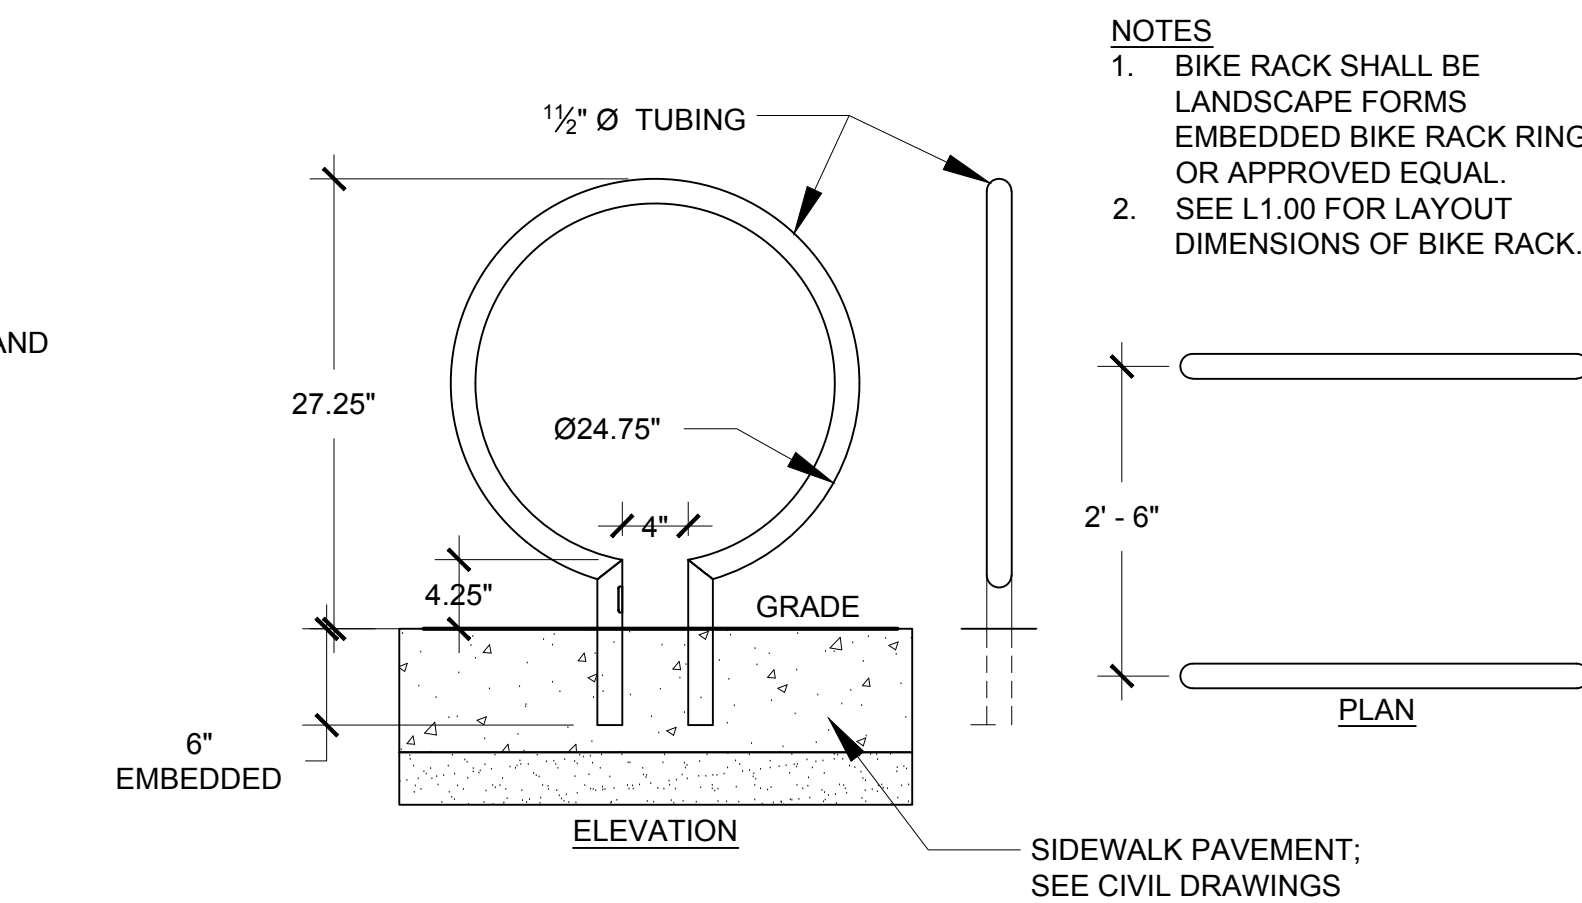

6 BICYCLE RACK DETAIL
SCALE: 1\"/>

1 11.20.2015
TEL

Plant Schedule

UCM Orland Park Ambulatory Center
Date: October 30, 2015

Qty.	Key	Botanical name	Common name	Size	Notes
SHADE TREES					
2	ACA	Acer freemanii 'Jeffersred'	Autumn Blaze Maple	2.5' cal.	B&B
4	ACM	Acer freemanii 'Marmo'	Marmo Freeman Maple	2.5' cal.	B&B
4	ACR	Acer rubrum 'October Glory'	Red Maple	2.5' cal.	B&B
7	CEO	Celtis occidentalis 'Chicagoland'	Chicagoland Common Hackberry	2.5' cal.	B&B
10	OLT	Oleaster laevis 'Skyline'	Skyline Thornless Honeylocust	2.5' cal.	B&B
1	QUM	Quercus macrocarpa	Bur Oak	2.5' cal.	B&B
6	QUR	Quercus rubrum	Red Oak	2.5' cal.	B&B
2	TIC	Tilia cordata 'Greenspire'	Greenspire Littleleaf Linden	2.5' cal.	B&B
8	ULM	Ulmus x 'Mortor'	Morton Hybrid Elm	2.5' cal.	B&B
ORNAMENTAL TREES					
2	AMG	Amelanchier x grandiflora 'Autumn Brilliance'	Autumn Brilliance Apple Serviceberry	8' Ht.	B&B multi-stem
EVERGREEN TREES					
5	PIG	Picea glauca var. densata	Black Hills Spruce	8' Ht.	B&B
7	PIP	Picea pungens 'Glaucia'	Colorado Blue Spruce	8' Ht.	B&B
DECIDUOUS SHRUBS					
83	ARM	Aronia melanocarpa	Black Chokeberry	#5 Container	
93	HYA	Hydrangea arborescens 'Annabelle'	Annabelle Hydrangea	#5 Container	
48	PHO	Physocarpus opulifolius 'Little Devil'	Little Devil Ninebark	24" Ht.	B&B
58	RHA	Rhus aromatica 'Gro-Low'	Gro-Low Fragrant Sumac	24" Ht.	B&B
122	SPB	Spiraea x buxifolia 'Froebelii'	Froebel Spirea	#5 Container	
65	SYP	Syringa patula 'Miss Kim'	Miss Kim Dwarf Lilac	24" Ht.	B&B
EVERGREEN SHRUBS					
51	JUC	Juniperus chinensis 'Pfitzerana Kallays'	Kallays Compact Pfitzer Chinese Juniper	#5 Container	
20	JUS	Juniperus chinensis 'Sea Green'	Sea Green Juniper	#5 Container	
4	RHO	Rhododendron 'P.J.M.'	P.J.M. Rhododendron	#5 Container	
86	TAD	Taxus x media 'Densiformis'	Densiform Yew	24" Ht.	B&B
6	TAT	Taxus x media 'Taunton'	Angloep Yew	24" Ht.	B&B
4	THO	Thuja occidentalis 'Techny'	Techny (Mission) American Arborvitae	5' Ht.	B&B
PERENNIALS					
255	ACP	Achillea millefolium 'Paprika'	Paprika Yarrow	#1 Container	12" o.c.
449	ECM	Echinacea purpurea 'Magnus'	Magnus Purple Coneflower	#1 Container	12" o.c.
615	HEM	Hemerocallis Mix			
		Hemerocallis 'Fairy Tale'	Pink Daylily	#1 Container	18" o.c. - Equal Mix
		Hemerocallis 'Stella de Oro'	Yellow Daylily	#1 Container	18" o.c. - Equal Mix
		Hemerocallis 'Summer Wine'	Purple Daylily	#1 Container	18" o.c. - Equal Mix
449	LIK	Liatris spicata 'Kobold'	Kobold Gayfeather	#1 Container	12" o.c.
425	NEP	Nepeta racemosa 'Walker's Low'	Walker's Low Catmint	#1 Container	18" o.c.
89	PEA	Perovskia atriplicifolia	Russian Sage	#1 Container	18" o.c.
449	RFG	Rudbeckia fulgida 'Goldsturm'	Black Eyed Susan	#1 Container	12" o.c.
105	SAN	Salvia nemorosa 'May Night'	Purple Sage	#1 Container	18" o.c.
ORNAMENTAL GRASSES					
84	MIS	Miscanthus sinensis 'Purpureusens'	Purple Maiden Grass	#3 Container	
114	PEN	Pennisetum alopecuroides 'Hareini'	Hareini Dwarf Fountain Grass	#3 Container	
228	SPH	Sporobolus heterolepis	Prairie Dropseed	#3 Container	
GROUNDCOVER AND VINES					
2446	EUF	Euonymus fortunei 'Coloratus'	Purpleleaf Wintercreeper	Flat	8" o.c.
150	LIS	Liriope spicata	Creeping Lilyturf	#1 Container	12" o.c.
504	PHP	Phlox subulata 'Emerald Pink'	Pink Creeping Phlox	Flat	8" o.c.
903	WAT	Waldsteinia temata	Barren Strawberry	Flat	8" o.c.

- A. In the event of discrepancy in plant quantities between plan and Plant Schedule, larger quantity shall be provided and installed.
B. All plant materials shall be specimen quality. Trees shall be matched specimens from same nursery block.
C. All plant materials shall be B&B unless otherwise noted. Bare root plant materials will not be accepted.
D. Shrubs on a single stem shall not be accepted. All shrubs shall be multi-stem, heavily branched and symmetrically shaped.
E. Perennials planted as part of a "mix" shall be clustered in groups of 3-5 plants.

TK&A

T S O I / K O B U S & A S S O C I A T E S
ARCHITECTURE • PLANNING • INTERIOR DESIGN
© 2015 TK&A Associates, Inc.

One Brattle Square P.O. Box 9114
Cambridge, MA 02238-9114
Tel: 617 475 4000 Fax: 617 475 4445
www.tka-architects.com

THE UNIVERSITY OF
CHICAGO
MEDICINE

Center for Advanced Care
at Orland Park

14290 S. La Grange Road
Orland Park, IL
PERMIT REVIEW SET

Assoc Architect Johnson & Lee, Ltd.
One East 8th Street, Suite 200
Chicago, IL 60605
Tel. (312) 663-0225
Fax. (312) 663-4491

Structural Rubinos & Mesa Engineers, Inc.
200 S. Michigan Avenue, Suite 1500
Chicago, IL 60604
Tel. (312) 870-6600
Fax. (312) 663-1473

MEP BR+A/MEPIS
180 North Stetson Avenue, Suite 1500
Chicago, Illinois 60601
Tel. (312) 279-1181
Fax. (312) 279-1186

Civil Spaxco, Inc.
9275 W. Higgins Road, Suite 700
Rosemont, IL 60018
Tel. (847) 696-4060
Fax. (847) 696-4065

Landscape TERRA Engineering, Ltd.
225 W. Ohio Street, 4th Floor
Chicago, IL 60654
Tel. (312) 467-0123
Fax. (312) 467-0220

Cost CCS International, Inc.
1815 South Meyers Road, Suite 200
Oakbrook Terrace, IL 60181
Tel. (630) 678-0808
Fax. (630) 678-0858

Stamp


BOARD APPROVED

Case No: 2014-0724
Date: 3/21/16

W/Conditions: ☒ X
W/Out Conditions: ☐

VILLAGE OF ORLAND PARK

Revisions
No. Description Date
1 CCA#3 11/20/15

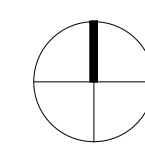

Drawing Title

LANDSCAPE DETAILS &
PLANT LIST

Job Number 34013-00 Drawing No.

Drawn by TEL

Checked WGS

Date 11/20/2015

Scale

L2.00

