


1	01-01-06	
2	07-30-07	Final
3	08-14-07	Rev 3
4	09-14-07	Final
5	11-05-07	Rev.4
6	01-25-08	Rev 5
7	04-28-08	Rev 6
8	06-17-08	Rev 7
9	06-24-08	FINAL

Issued For Permit: 20060101
 Issued for Construction: 20060101
 Checked By: CC
 Drawn By: CC/CM/KK

I HEREBY CERTIFY THAT THESE PLANS WERE PREPARED UNDER MY DIRECT SUPERVISION AND TO THE BEST OF MY KNOWLEDGE CONFORM TO THE BUILDING CODES AND ORDINANCES OF:
 Orland Park IL
 FOR SHEETS:
 FOR SHEETS:
 FOR SHEETS:
 License Expires: 11-16-2008

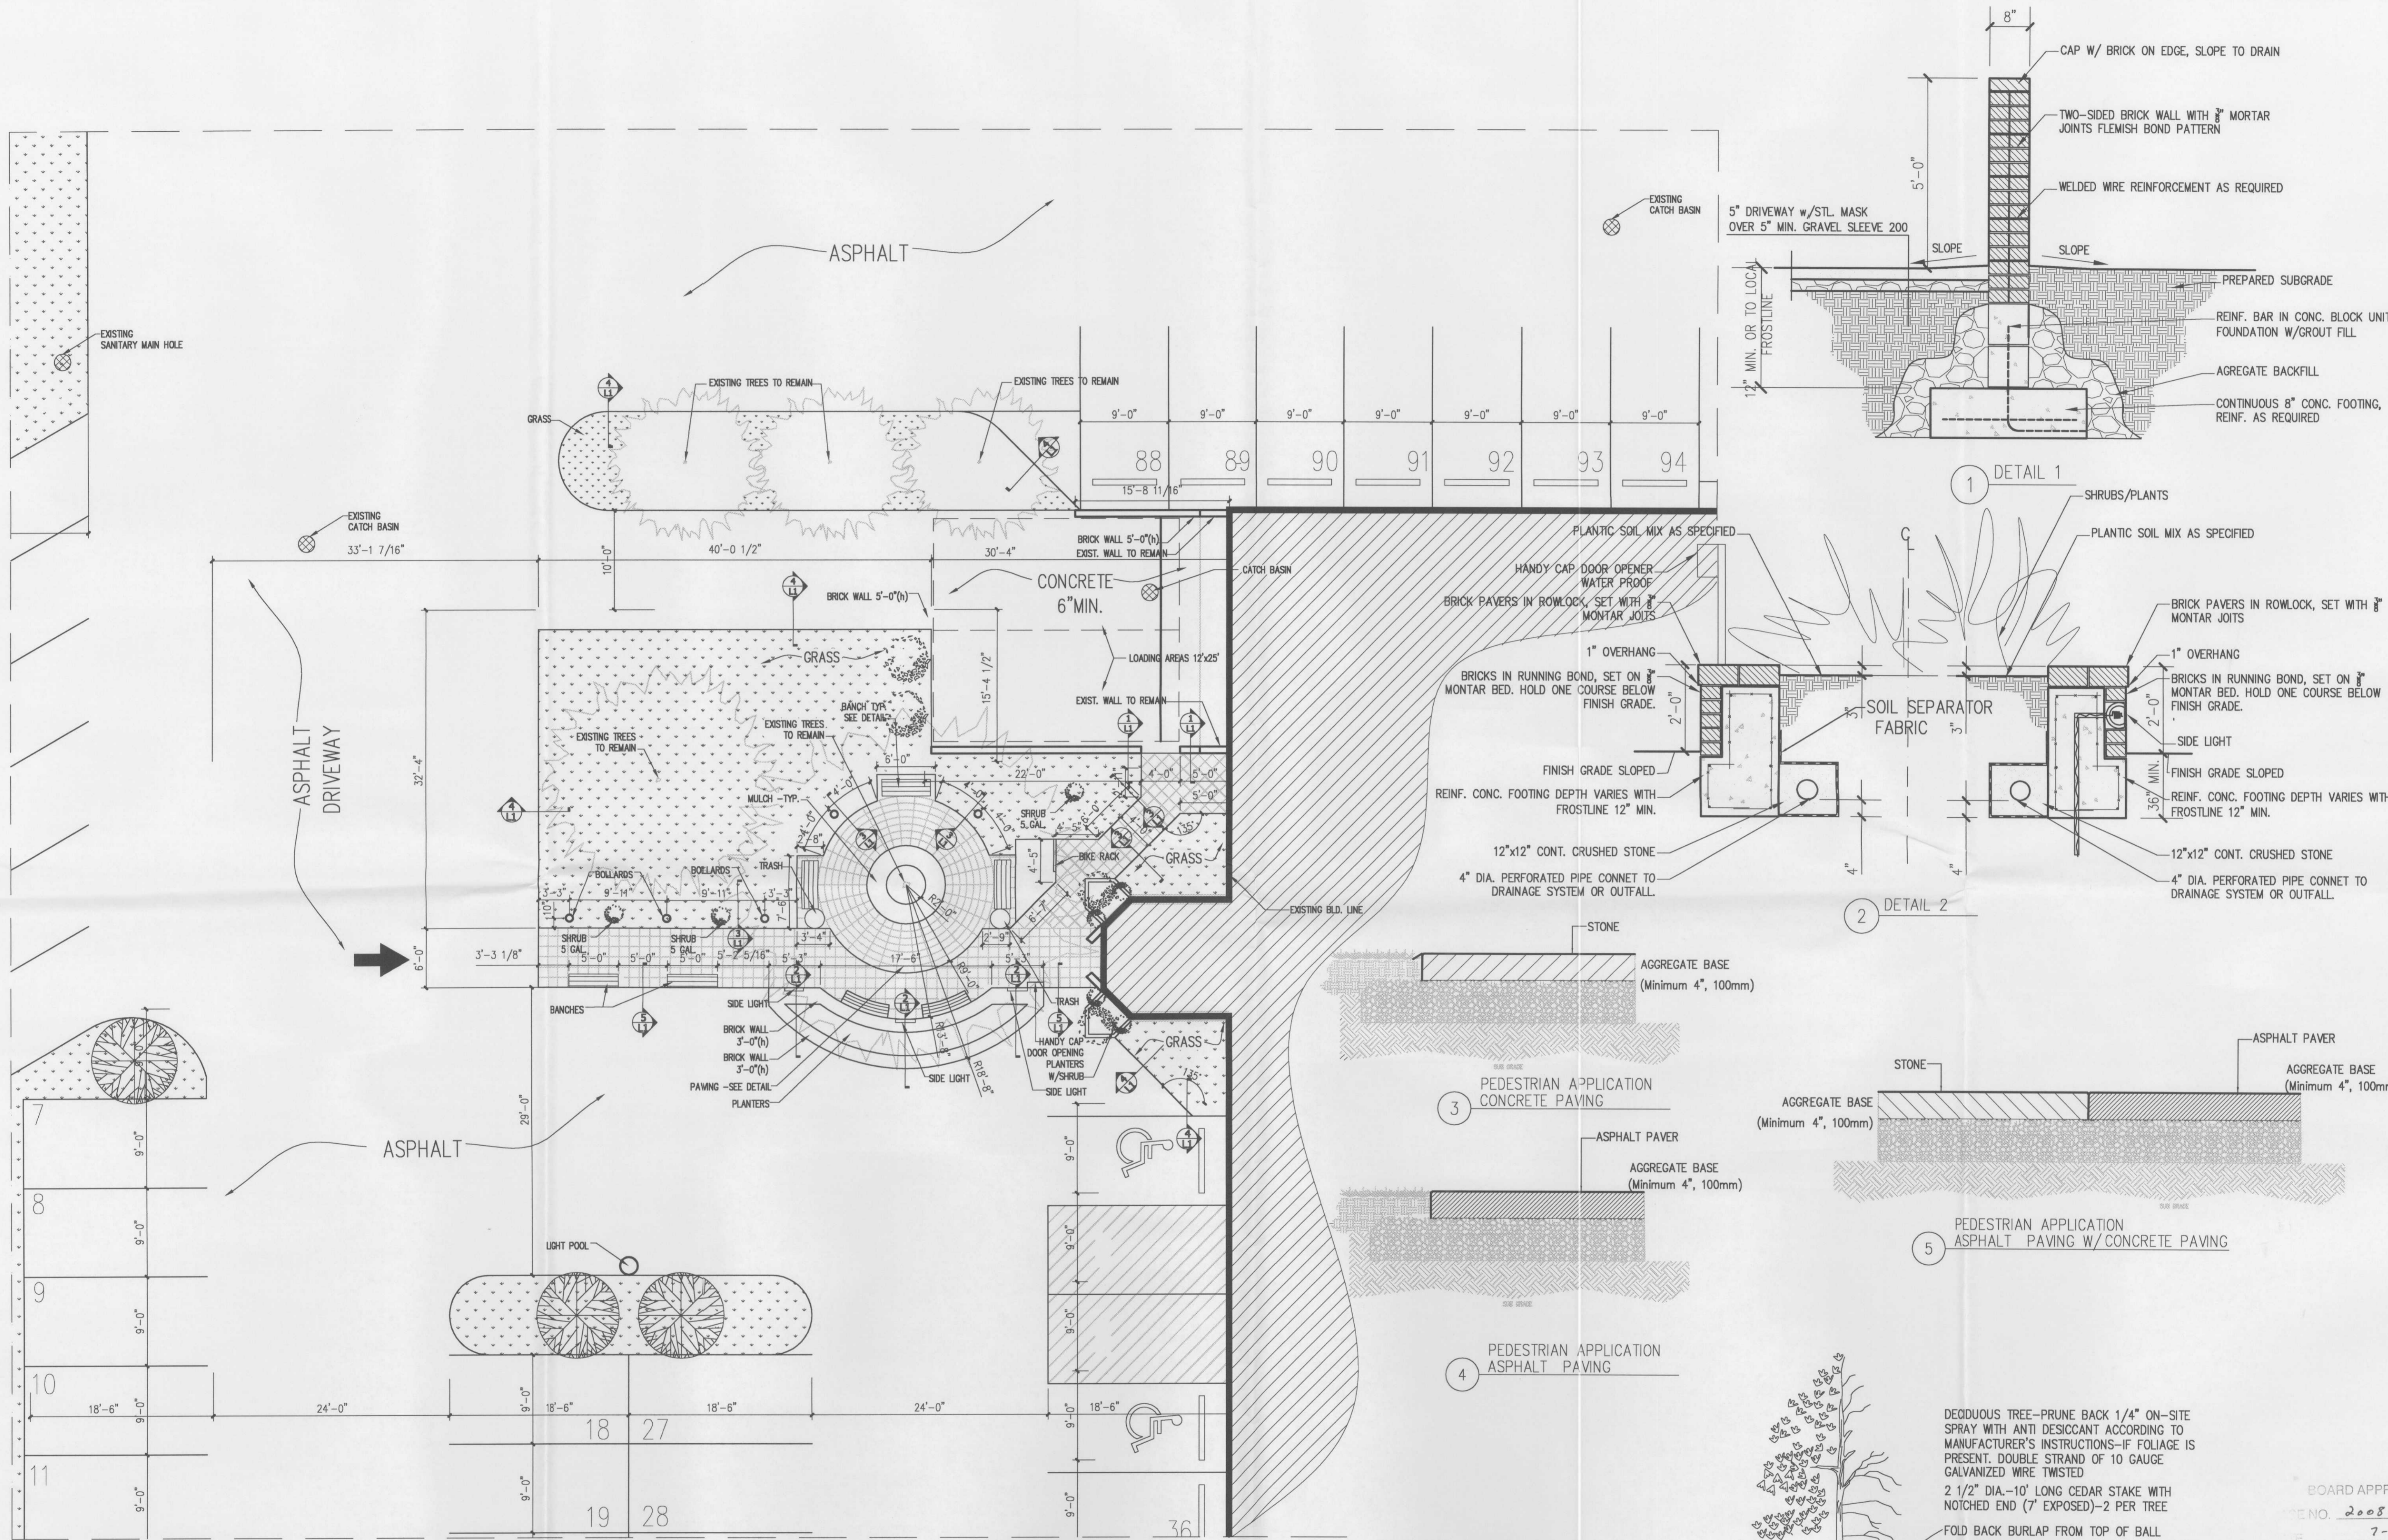

1 PLAN
Scale: 1/8"=1'-0"

NOTE:
 ANY PLANTS OR SHRUBS ON SITE THAT HARE EXPIRED WILL BE REMOVED AND REPLACED.

