


INTERIOR PLANT SCHEDULE (NIC)		
TAG	PLANT	CONTAINER
6"	AGLO	8" AZALEA
14"	BAMBOO	16" CYLINDER

CONTAINERS TO BE EQUAL QUANTITIES OF EACH OF THE FOLLOWING COLORS:
 SCARLET
 CHESTNUT
 EMERALD
 COBALI

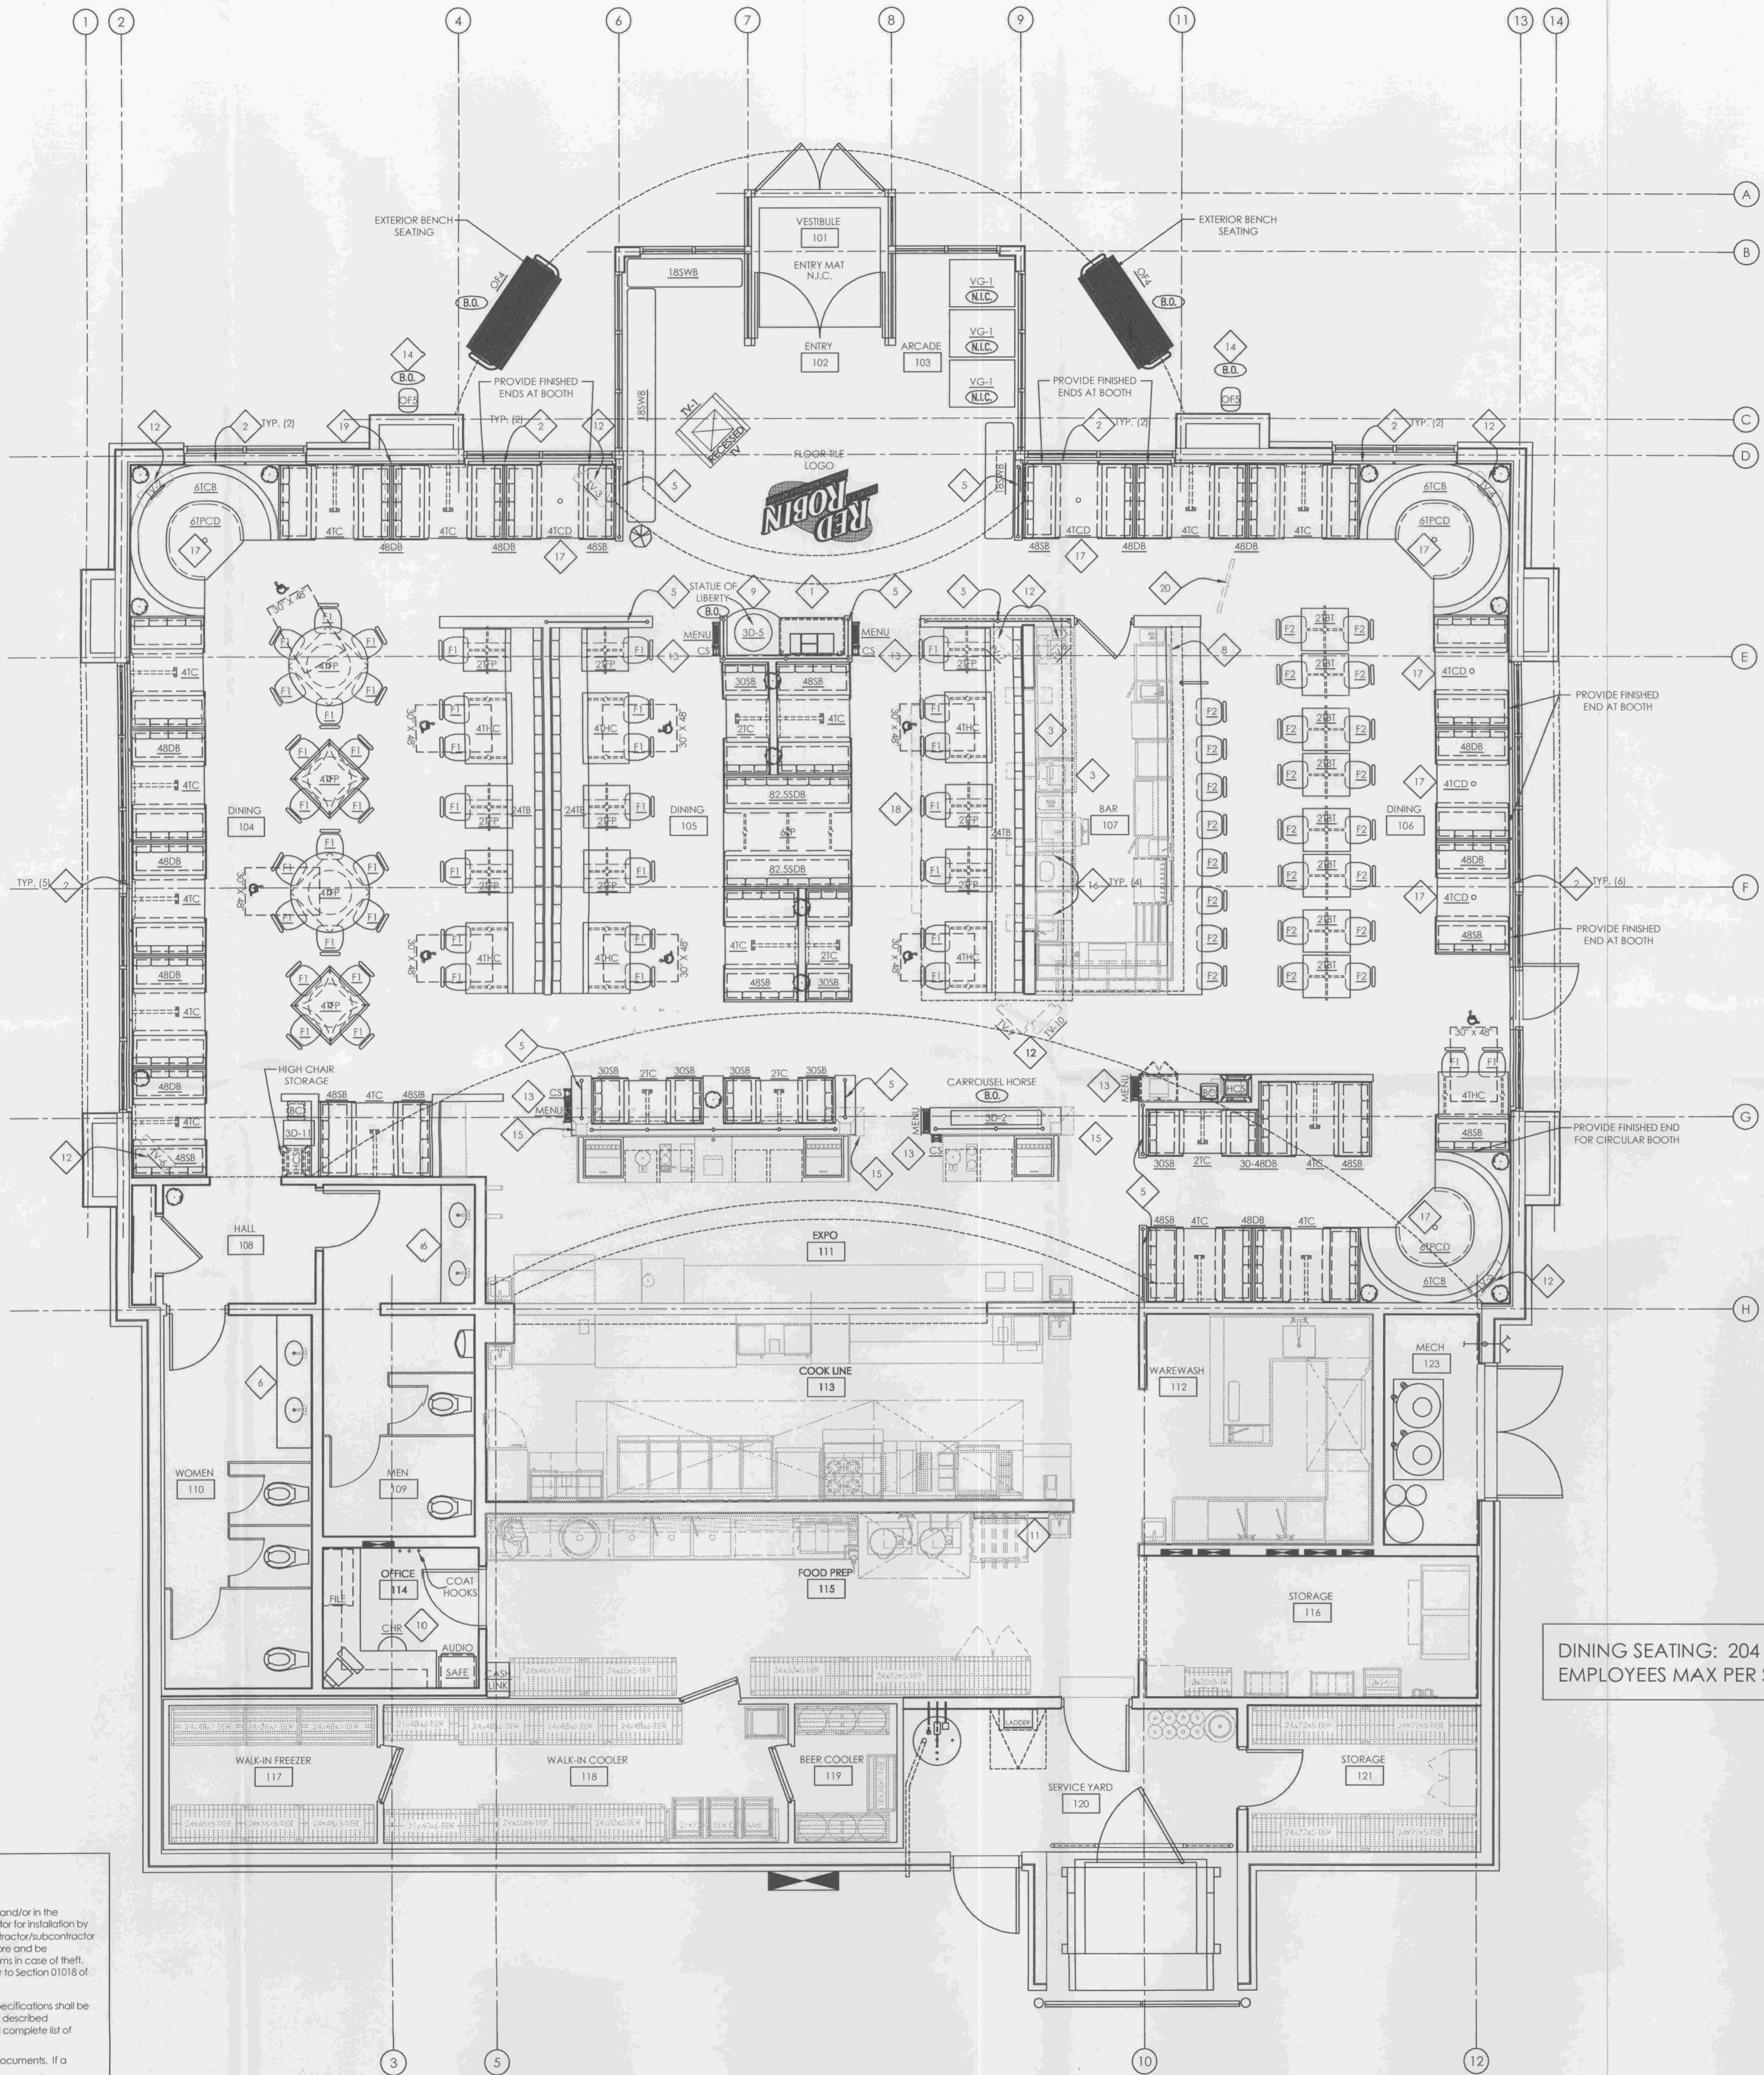

DINING SEATING: 204
 EMPLOYEES MAX PER SHIFT: 18

OWNER FURNISHED (B.O.) AND NOT IN CONTRACT (N.I.C.) ITEMS

(B.O.) Items shown or noted as "B.O." or "By Owner" on the drawings and/or in the specifications shall be furnished by Owner to Contractor/subcontractor for installation by Contractor/subcontractor as part of the construction contract. Contractor/subcontractor shall receive, to the extent of unloading of the job site as required, store and be responsible to the extent of carrying necessary insurance to cover items in case of theft, fire, loss, malicious damage and other miscellaneous damage. Refer to Section 01018 of the Building Specifications for a complete list of B.O. items.

(N.I.C.) Items shown or noted "N.I.C." on the drawings and/or in the specifications shall be furnished and installed by Owner under separate contract, except as described hereinafter. Refer to Section 01018 of the Building Specifications for a complete list of N.I.C. items.

NOTE: B.O. and N.I.C. items are noted throughout the construction documents. If a discrepancy exists the specifications shall prevail.

SEATING LEGEND			
TO GO SEATING			
BENCH SEATING (1 PER 24")		13	
TOTAL TO GO SEATING		13	
TYPES		PARTIES	SEATS
BAR DINING			
BARSTOOLS	1	8	4.0
TWO TOP TABLES	8	16	2.0
FOUR TOP BOOTHS	6	24	4.0
SIX TOP BOOTHS	1	6	3.0
TOTAL BAR SEATING	16	54	26.5%
DINING			
TWO TOP BANQ.	9	18	9.0
FOUR TOP BANQ.	6	24	11.5
FOUR TOP TABLES	2	8	4.0
SIX TOP TABLES	2	12	6.0
TWO TOP BOOTHS	5	10	5.0
FOUR TOP BOOTHS	15	60	29
SIX TOP BOOTHS	3	18	9.0
TOTAL DINING SEATING	42	150	73.5%
TOTAL CAPACITY	58	204	100%
TYPES		ASSEMBLIES	SEATS
SINGLE	1	8	4.0
TWO TOPS	22	44	21.5
FOUR TOPS	29	116	57.0
SIX TOPS	6	36	17.5
TOTAL CAPACITY	58	204	100%
GRAND TOTAL	58	204	

FURNISHING SCHEDULE		
CODE	DESCRIPTION	QTY.
30SB	30" SINGLE BACK BOOTH	7
30DB	30" DOUBLE BACK BOOTH	0
48SB	48" SINGLE BACK BOOTH	11
48DB	48" DOUBLE BACK BOOTH	11
48-30DB	48" 30" DOUBLE BACK BOOTH	2
82-55DB	82" 55" 30" DOUBLE BACK BOOTH	2
6TCB	48" WIDTH SINGLE BACK 6 - TOP CIRCULAR BOOTH	3
24B	24" (WIDTH) BANQUETTE BENCH	3
18SWB	18" (WIDTH) SETTEE WAITING BENCH	0
24SWB	24" (WIDTH) SETTEE WAITING BENCH	3
2	2 - TOP CANTILEVER BASE BOOTH TABLE	5
4TC	4 - TOP CANTILEVER BASE BOOTH TABLE	15
4TCD	4 - TOP CORE DRILLED BASE BOOTH TABLE	5
4TFP	4 - TOP PEDESTAL BASE FLIP TOP TABLE	4
4THC	4 - TOP HANDICAP BASE TABLE	7
2TFP	2 - TOP PEDESTAL BASE FLIP TOP TABLE	9
2TF	2 - TOP PEDESTAL BASE TABLE	0
6TPCD	4 - TOP CORE DRILLED BASE CORNER BOOTH TABLE	3
6TP	6 - TOP PEDESTAL BASE BOOTH TABLE	1
2TB1	BAR TABLE TOPS	8
F1	DINING CHAIRS	43
F2	BAR STOOLS	24
HCS	HIGH CHAIR	10
BS	BOOSTER SEAT	8
CHR	OFFICE CHAIR	1
OF4	OUTSIDE WAIT SEATING BENCH-BURGANDY FINISH	2
OF5	ASH URN-BURGANDY FINISH	2
EXPTCP	EXPANSION TABLE TOP	1

1. ALL FURNISHINGS SHOWN ON THIS SHEET ARE B.O. UNLESS NOTED OTHERWISE. GENERAL CONTRACTOR TO FURNISH ALL BLOCKING REQUIRED FOR FURNISHINGS SHOWN ON DRAWINGS.

2. SCHEDULE DELIVERY AND INSTALLATION WITH JOHN ROGERS OF RED ROBIN INTERNATIONAL AT 303-846-6120.

REFER TO E1.2 FOR TV POWER AND E1.3 FOR TV SIGNAL OUTLET LOCATIONS.
 REFER TO SHEET FN-1 FOR FURNITURE DETAILS AND NOTES.
 **4 NOT SHOWN ON PLAN. ** STACKING CHAIR


2 FURNISHING SCHEDULE
 SCALE: NONE

- 1 HOST COUNTER - SEE MILLWORK DWGS.
- 2 HORIZONTAL LOUVER BLINDS N.I.C.
- 3 BAR CABINETS, COUNTERTOP & SPLASH - SEE MILLWORK DWGS.
- 4 POS COUNTER - MILLWORK DWGS.
- 5 GLASS DIVIDER - SEE MILLWORK DRAWINGS.
- 6 LAVATORY COUNTER - SEE 4/A6.1 & MILLWORK DWGS.
- 7 NOT USED.
- 8 BAR COUNTER - SEE 15/A6.1 & MILLWORK DWGS.
- 9 SOL PEDESTAL - SEE MILLWORK DWGS.
- 10 OFFICE COUNTER - SEE MILLWORK DWGS.
- 11 RECESSED SCHEDULE BOX - SEE MILLWORK DRAWINGS
- 12 TV (N.I.C.) - SEE DETAILS 12/A6.0
- 13 MENU DROP BOX - SEE DETAIL MILLWORK DRAWINGS
 PROVIDE 5 PER PLAN PLUS AN ADDITIONAL 4 FOR LOCATIONS PER GMS DISCRETION.
 PROVIDE (4) COASTER HOLDERS (CS) PER PLAN & MILLWORK DRAWINGS.
- 14 MOUNT ASH URN TO SLAB W/ (2) 1/2" x 6" THREADED BOLTS EMBEDDED INTO CONC. W. EPOXY GROUT
- 15 EXPO. COLUMN TREATMENT - SEE MILLWORK DRAWINGS.
- 16 BAR COLUMN TREATMENT - SEE 8/A6.1 & MILLWORK DRAWINGS.
- 17 CORE DRILLED TABLE BASE B.O. REFER TO SHT. A2.2 FOR SPACING DIMENSIONS.
- 18 NEON BURGER SIGN - N.I.C.
- 19 BLADE SIGN - N.I.C.
- 20 TO-GO SIGN - N.I.C.

BOARD APPROVED
 CASE NO. 2008-0084
 DATE 4-2-06
 //O CONDITIONS

1 FURNISHING PLAN

3 KEYED NOTES

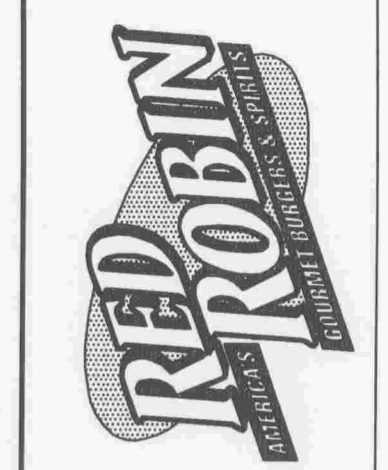

RED ROBIN GOURMET BURGERS
 15503 LGGRANGE ROAD
 ORLAND PARK, IL 60462

FURNISHING PLAN
 PLANNING & PRELIMINARY ENGINEERING RE-SUBMITTAL: 2/29/08

CHIPMAN ADAMS LTD.
 Architects
 1800 N. Northwest Highway, Suite 400
 Deerfield, IL 60015
 TEL: 847-294-4900 FAX: 847-294-6944

Revisions
 REV PER PRELIM PLANNING & ENGINEERING: 2/29/08

RECEIVED
 MAR 19 2008
 BUILDING DEPT.

I HEREBY CERTIFY THAT THESE PLANS HAVE BEEN PREPARED UNDER MY SUPERVISION AND THAT TO THE BEST OF MY KNOWLEDGE THEY COMPLY WITH ALL RULES, REGULATIONS AND ORDINANCES OF THE CITY AND COUNTY RELATING TO STRUCTURES AND BUILDINGS.

ARCHITECT
 Drawn By _____ Checked By _____
 Scale 1/8"=1'-0" Date 2/4/08
 Job No. 07-4685
 Sheet No. A2.4