




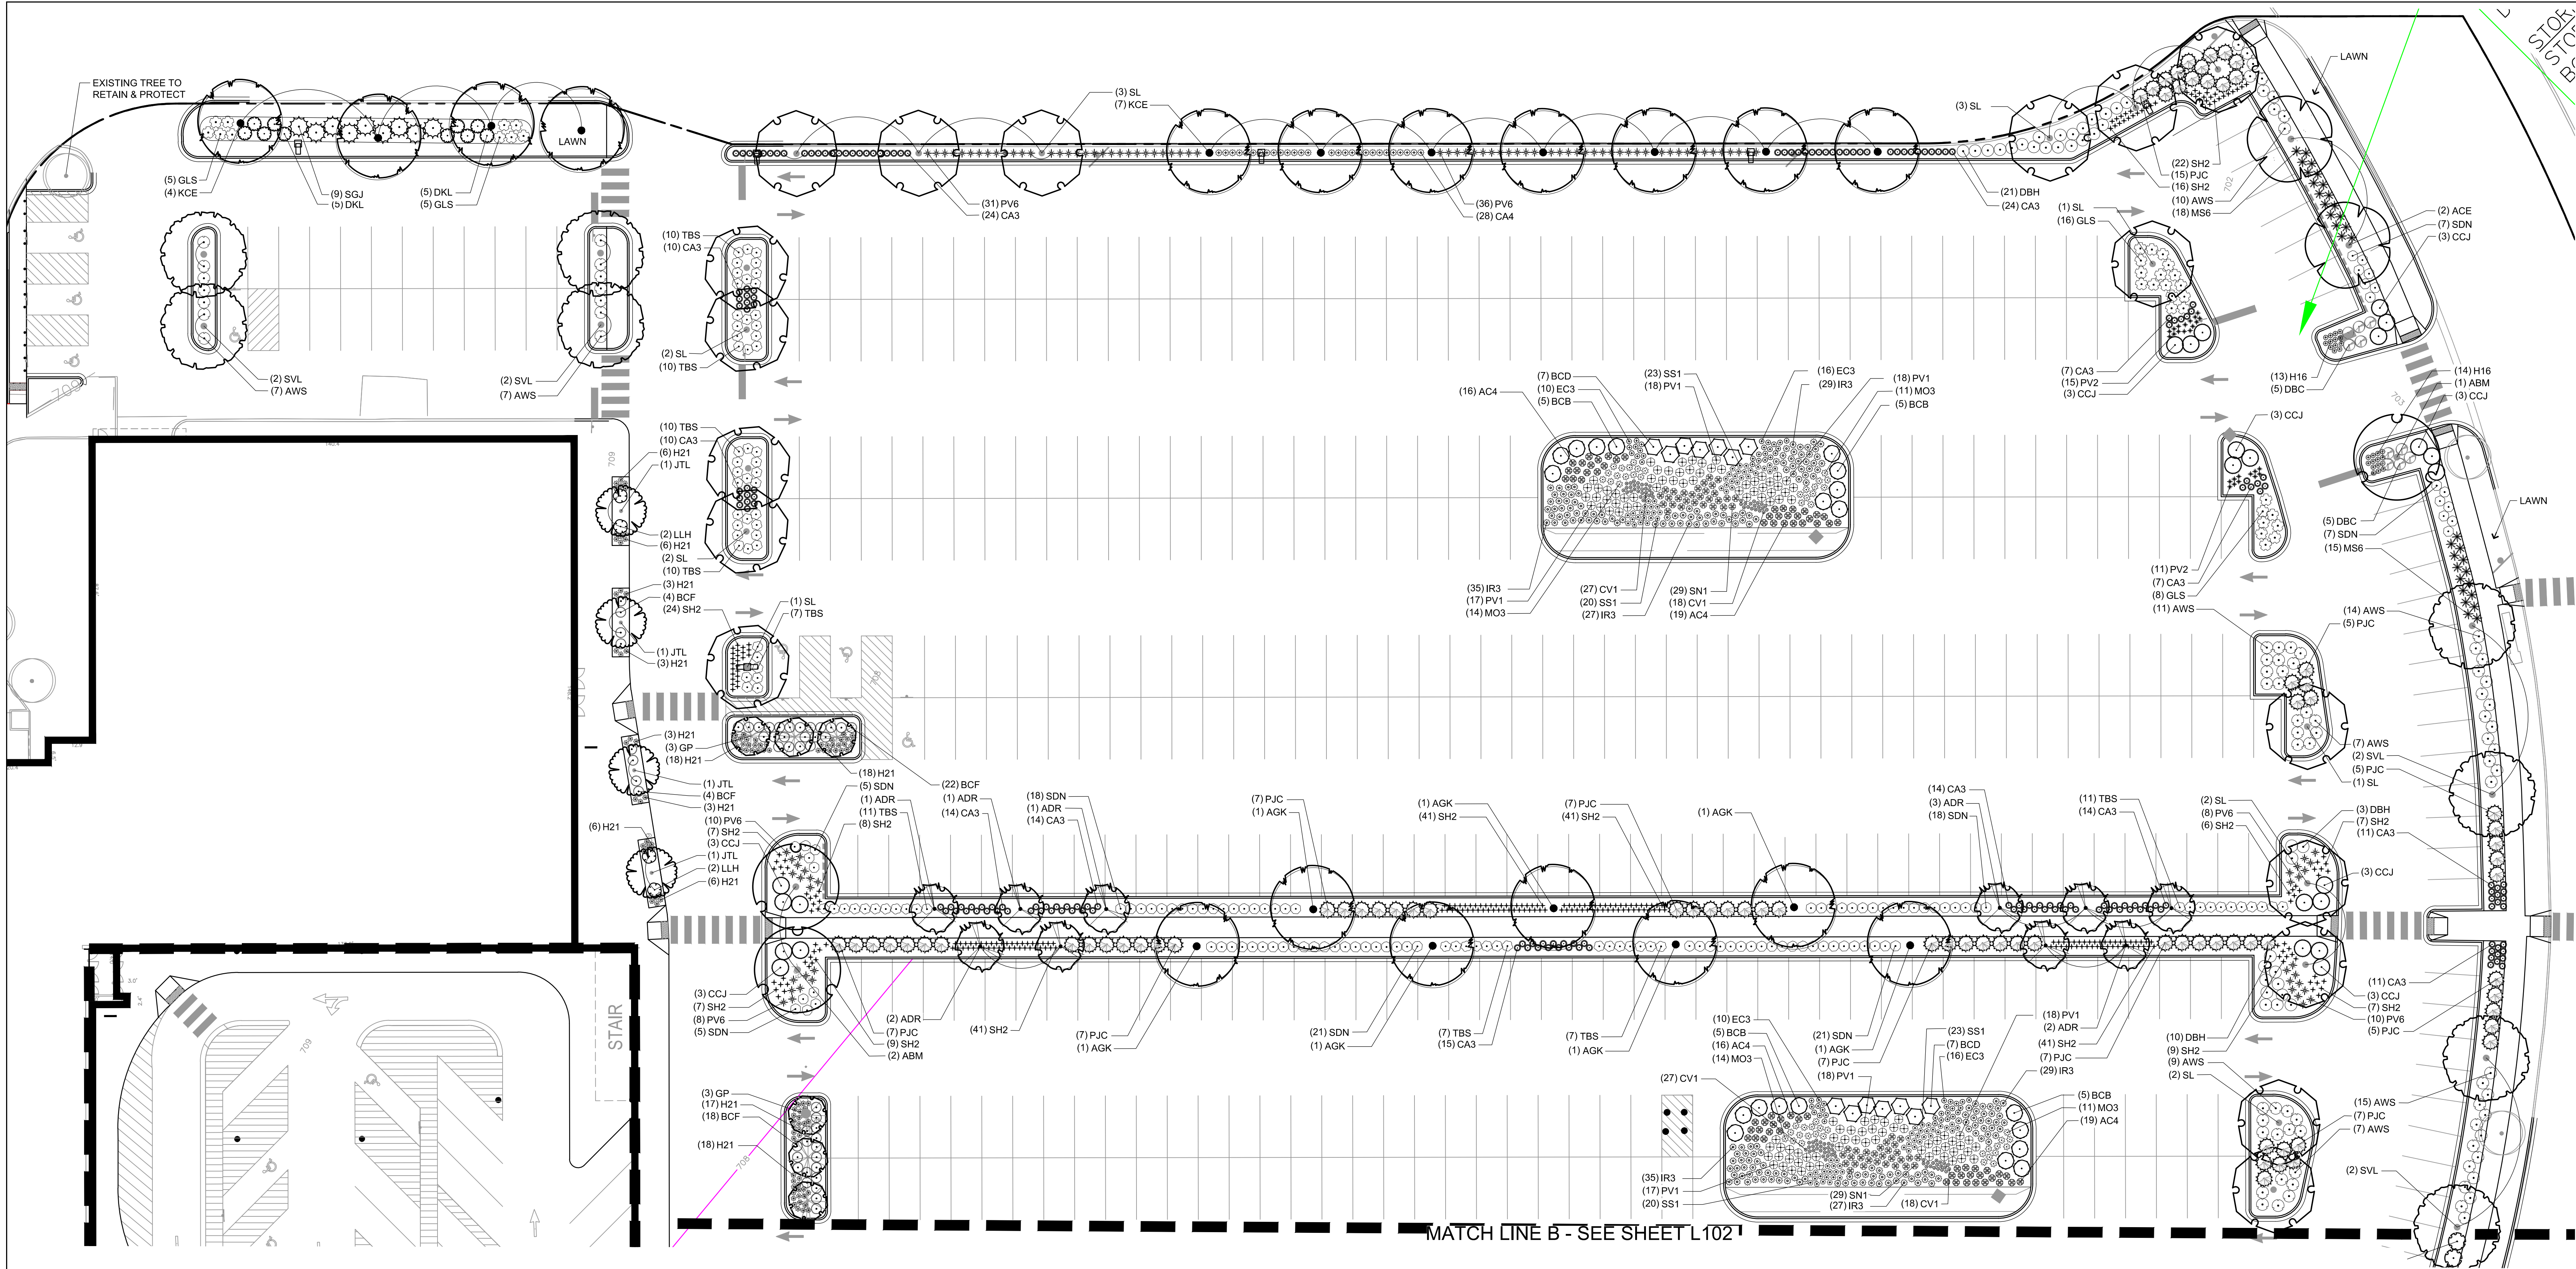


PLANT SCHEDULE EAST

ORNAMENTAL TREES					
QTY	COMMON NAME	BOTANICAL NAME	SIZE	ROOT	REMARKS
ADR	10 Adirondack Crab Apple	Malus x Adirondack	2" CAL	B&B	Full, matching heads
JTL	4 Ivory Silk Japanese Tree Lilac	Syringa reticulata 'Ivory Silk'	2" CAL	B&B	Full, matching heads
SHADE TREES					
QTY	COMMON NAME	BOTANICAL NAME	SIZE	ROOT	REMARKS
ABM	3 Autumn Blaze Maple	Acer freemanii 'Autumn Blaze'	2 1/2" CAL	B&B	Full, matching heads
AGK	7 Autumn Gold Ginkgo	Ginkgo biloba 'Autumn Gold' TM	1 1/2" CAL	B&B	Full, matching heads
GP	6 Princeton Sentry Ginkgo	Ginkgo biloba 'Princeton Sentry'	2" CAL	B&B	Full, matching heads
SL	7 Skyline Honey Locust	Gleditsia triacanthos 'Skyline'	2 1/2" CAL	B&B	Full, matching heads
KCE	11 Espresso Kentucky Coffeetree	Gymnocladus dioica 'Espresso'	2 1/2" CAL	B&B	Full, matching heads
SVL	8 Silver Linden	Tilia tomentosa	2 1/2" CAL	B&B	Full, matching heads
ACE	2 'Accolade' Elm	Ulmus x Morton Accolade TM	2 1/2" CAL	B&B	Full, matching heads
DECIDUOUS SHRUBS					
QTY	COMMON NAME	BOTANICAL NAME	SIZE	ROOT	REMARKS
BCB	20 Black Chokeberry	Aronia melanocarpa	24" HT	CONT.	
BCD	14 Bergeson's Compact Dogwood	Cornus sericea 'Bergeson's Compact'	3" HT	CONT.	
SDN	102 Nikko Slender Deutzia	Deutzia gracilis 'Nikko'	18" HT	CONT.	
DBH	34 Dwarf Bush Honeysuckle	Diervilla lonicera	18" HT	CONT.	
DBC	10 Cool Splash False Honeysuckle	Diervilla sessilifolia 'Cool Splash'	18" HT	CONT.	
BCF	48 Beaver Creek Dwarf Fothergilla	Fothergilla gardenii 'Beaver Creek'	18" HT	CONT.	
LLH	4 Little Lime Hydrangea	Hydrangea paniculata 'Jane PPAF'	24" HT	CONT.	
GLS	34 Grou-Low Fragrant Sumac	Rhus aromatica 'Grou-Low'	18" HT	CONT.	
TBS	83 Tor Birchleaf Spirea	Spiraea betulifolia 'Tor'	18" HT	CONT.	
AWS	87 Anthony Waterer Spiraea	Spiraea x bumalda 'Anthony Waterer'	18" HT	CONT.	
DKL	10 Dwarf Korean Lilac	Syringa meyeri 'Palibin'	24" HT	CONT.	
EVERGREEN SHRUBS					
QTY	COMMON NAME	BOTANICAL NAME	SIZE	ROOT	REMARKS
PJC	79 Kalley Compact Pfitzer Juniper	Juniperus chinensis 'Kalley's Compact'	18" HT	CONT.	
SC2	9 Sea Green Juniper	Juniperus chinensis 'Sea Green'	18" HT	CONT.	
CCJ	24 Calgary Carpet Juniper	Juniperus sibirica 'Calgary Carpet' TM	18" HT	CONT.	
ORNAMENTAL GRASSES					
QTY	COMMON NAME	BOTANICAL NAME	SIZE	ROOT	REMARKS
CA4	28 Karl Foerster Feather Reed Grass	Calamagrostis x acutiflora 'Karl Foerster'	1 GAL	POT	24" Spacing
CA3	175 Overdam Feather Reed Grass	Calamagrostis x acutiflora 'Overdam'	1 GAL	POT	24" Spacing
CV1	90 Brown Fox Sedge	Carex vulpinoidea	1 GAL	POT	12" Spacing
MS6	33 Morning Light Silver Grass	Miscanthus sinensis 'Morning Light'	1 GAL	POT	36" Spacing
PV1	106 Switch Grass	Panicum virgatum	1 GAL	POT	30" Spacing
PV6	103 Apache Rose Switch Grass	Panicum virgatum 'Apache Rose'	1 GAL	POT	30" Spacing
PV2	26 Cheyenne Sky Switch Grass	Panicum virgatum 'Cheyenne Sky'	1 GAL	POT	18" Spacing
SS1	86 Little Bluestem Grass	Schizachyrium scoparium	1 GAL	POT	18" Spacing
SH1	59 Indian Grass	Sorghastrum nutans	1 GAL	POT	24" Spacing
SH2	286 Tara Prairie Dropseed	Sporobolus heterolepis 'Tara'	1 GAL	POT	18" Spacing
PERENNIALS					
QTY	COMMON NAME	BOTANICAL NAME	SIZE	ROOT	REMARKS
AC4	70 Moonshine Yarrow	Achillea x 'Moonshine'	4 1/2"	POT	24" Spacing
EC3	52 Purple Coneflower	Echinacea purpurea	4 1/2"	POT	18" Spacing
H16	27 Pardon Me Daylily	Hemerocallis x 'Pardon Me'	1 GAL	POT	18" Spacing
H21	107 Stella de Oro Daylily	Hemerocallis x 'Stella de Oro'	1 GAL	POT	18" Spacing
IR3	182 Blue Flag Iris	Iris versicolor	4 1/2"	POT	24" Spacing
MO3	50 Wild Bergamot	Monarda fistulosa	4 1/2"	POT	24" Spacing

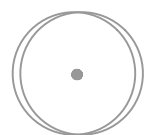

EXISTING TREES TO RETAIN AND PROTECT

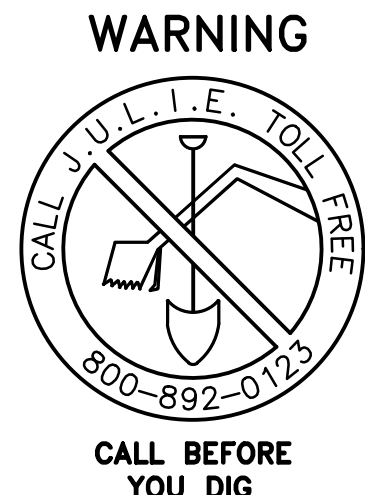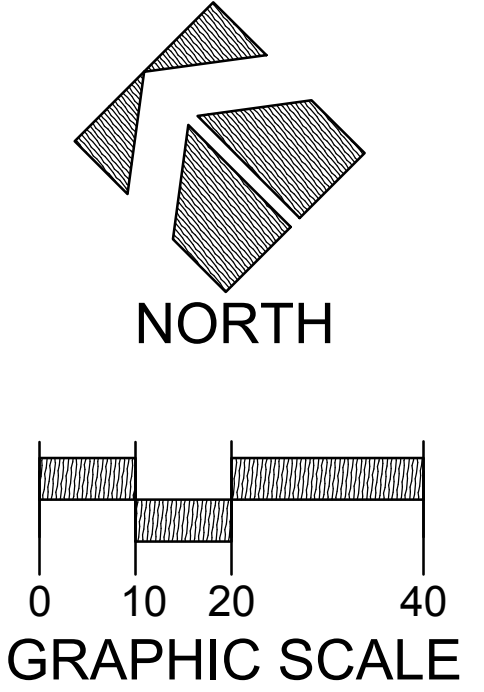

R.A. SMITH, INC. ASSUMES NO RESPONSIBILITY FOR DAMAGES, LIABILITY OR COSTS RESULTING FROM CHANGES OR ALTERATIONS MADE TO THIS PLAN WITHOUT THE EXPRESSED WRITTEN CONSENT OF R.A. SMITH, INC.

THE LOCATIONS OF EXISTING UTILITY INSTALLATIONS AS SHOWN ON THIS PLAN ARE APPROXIMATE. THERE MAY BE OTHER UNDERGROUND UTILITY INSTALLATIONS WITHIN THE PROJECT AREA THAT ARE NOT SHOWN.

DESCRIPTION

DATE



SITE CIVIL ENGINEER:
R.A. SMITH, INC.
16475 W. BLUEMOUND ROAD
SUITE 200
BROOKFIELD, WI 53005
PH: 262.781-1000


CREATIVITY BEYOND ENGINEERING
rasmith.com

SERITAGE REDEVELOPMENT - ORLAND SQUARE
2 ORLAND SQUARE DRIVE
VILLAGE OF ORLAND PARK, ORLAND TOWNSHIP, COOK COUNTY, IL

LANDSCAPE PLAN
EAST

PRELIMINARY
NOT FOR
CONSTRUCTION

© COPYRIGHT 2018
R.A. Smith, Inc.
DATE: 02-15-18
SCALE: 1" = 20'
JOB NO. 3170138
PROJECT MANAGER:
JEFFREY T. NANCE
DESIGNED BY: NJW/CNS
CHECKED BY: CNS

SHEET NUMBER
L103