
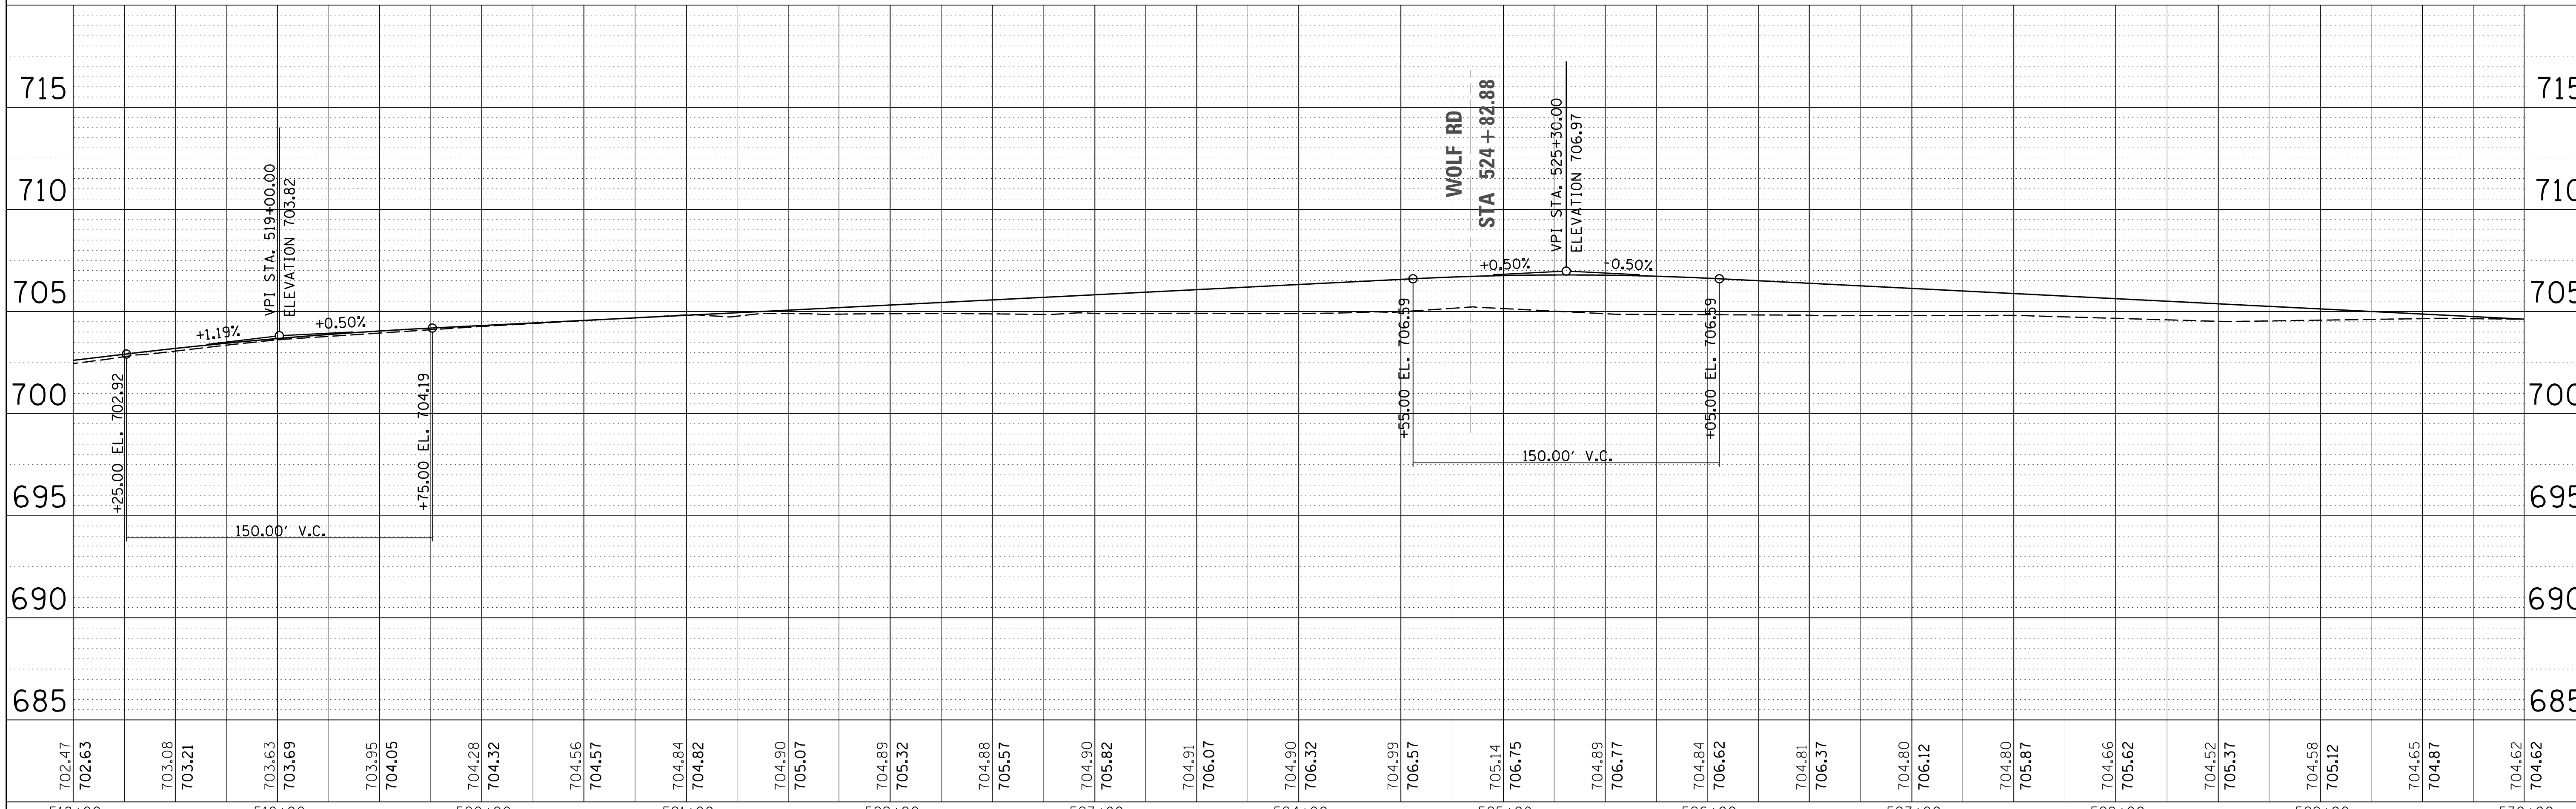


PLAN	SURVEYED	BY	DATE
	PLOTTED		
	CHECKED		
	NO. /		
	NO.		

PROFILE	SURVEYED	BY	DATE
	PLOTTED		
	CHECKED		
	NO. /		
	NO.		

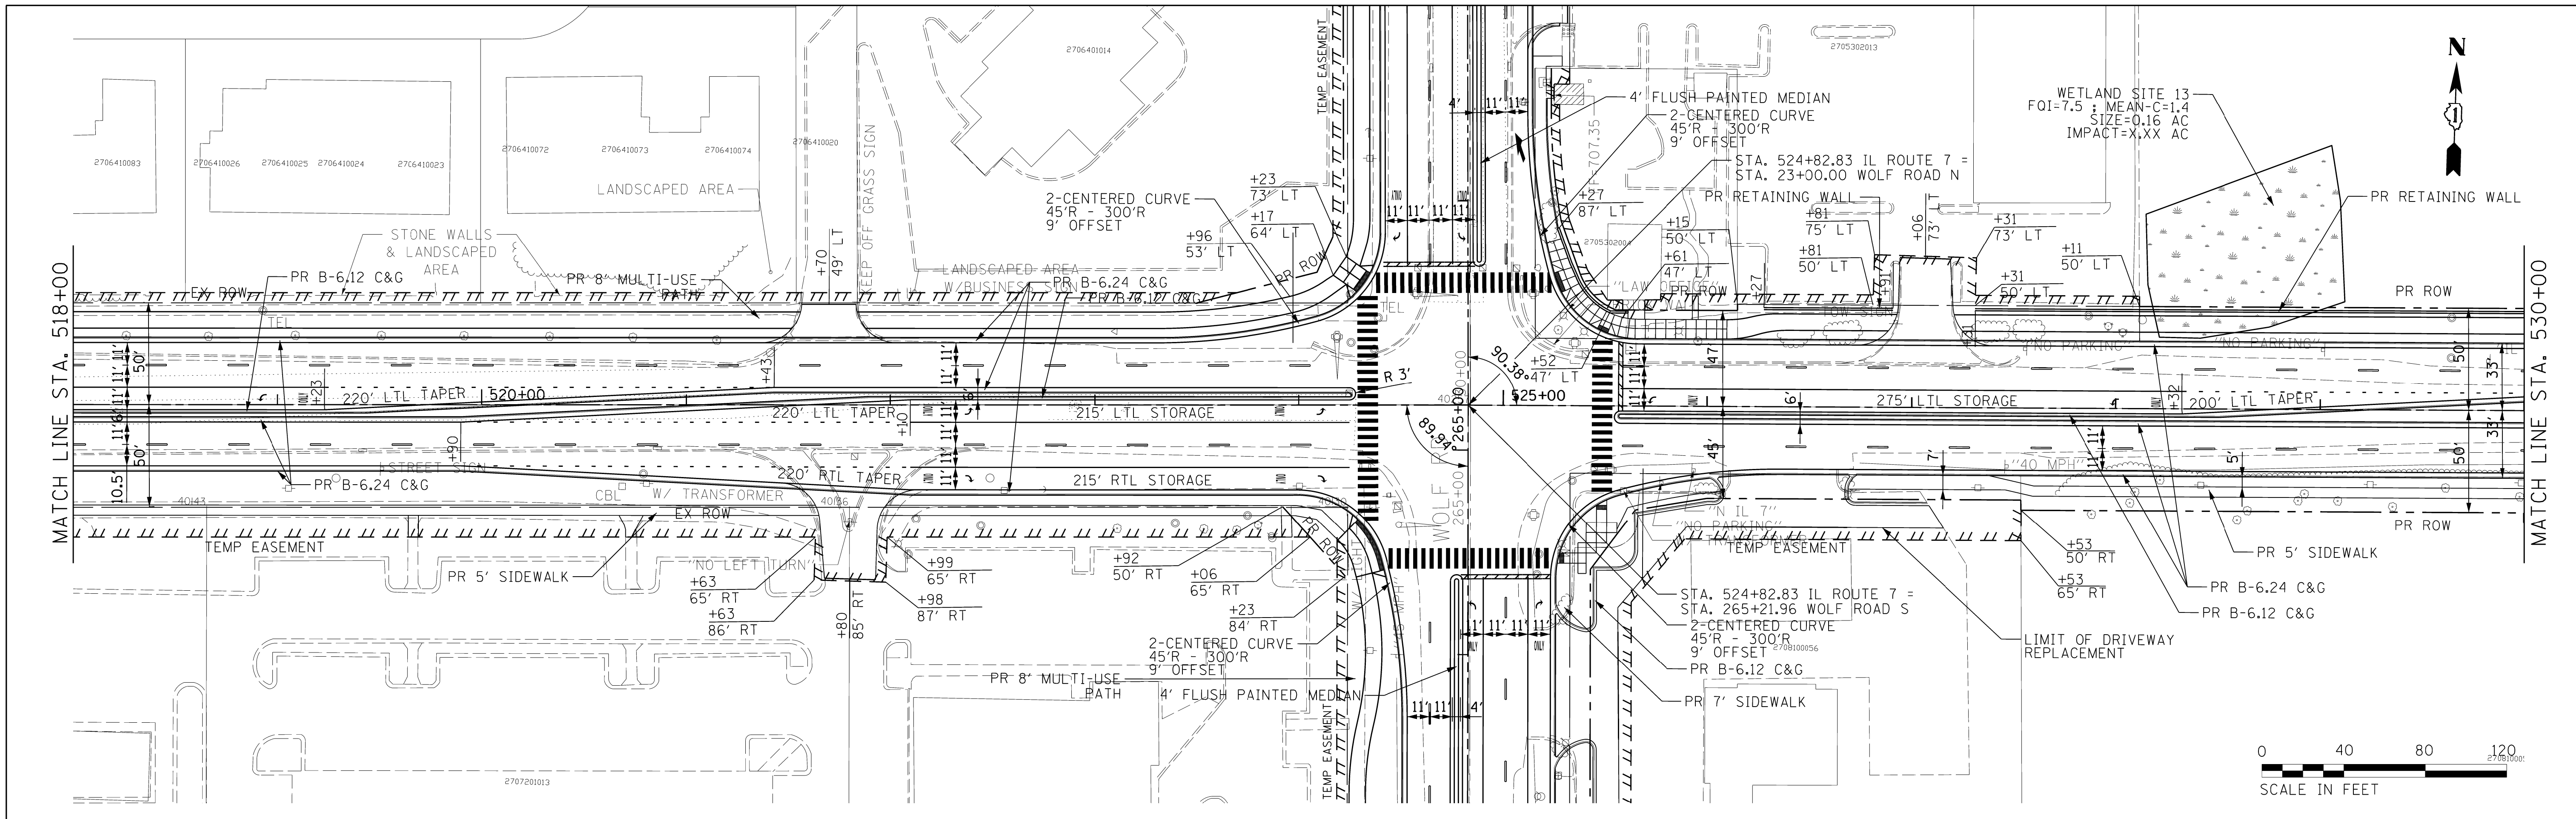

702.47	702.63	703.08	703.21	703.63	703.69	703.95	704.05	704.28	704.32	704.56	704.57	704.84	704.82	704.90	705.07	704.89	705.32	704.88	705.57	704.90	705.82	704.91	706.07	704.90	706.32	704.99	706.57	705.14	706.75	704.89	706.77	704.84	706.62	704.81	706.37	704.80	706.12	704.80	705.87	704.66	705.62	704.52	705.37	704.58	705.12	704.65	704.87	704.62	704.62
518+00				519+00				520+00				521+00				522+00					523+00				524+00				525+00				526+00				527+00				528+00				529+00				530+00